
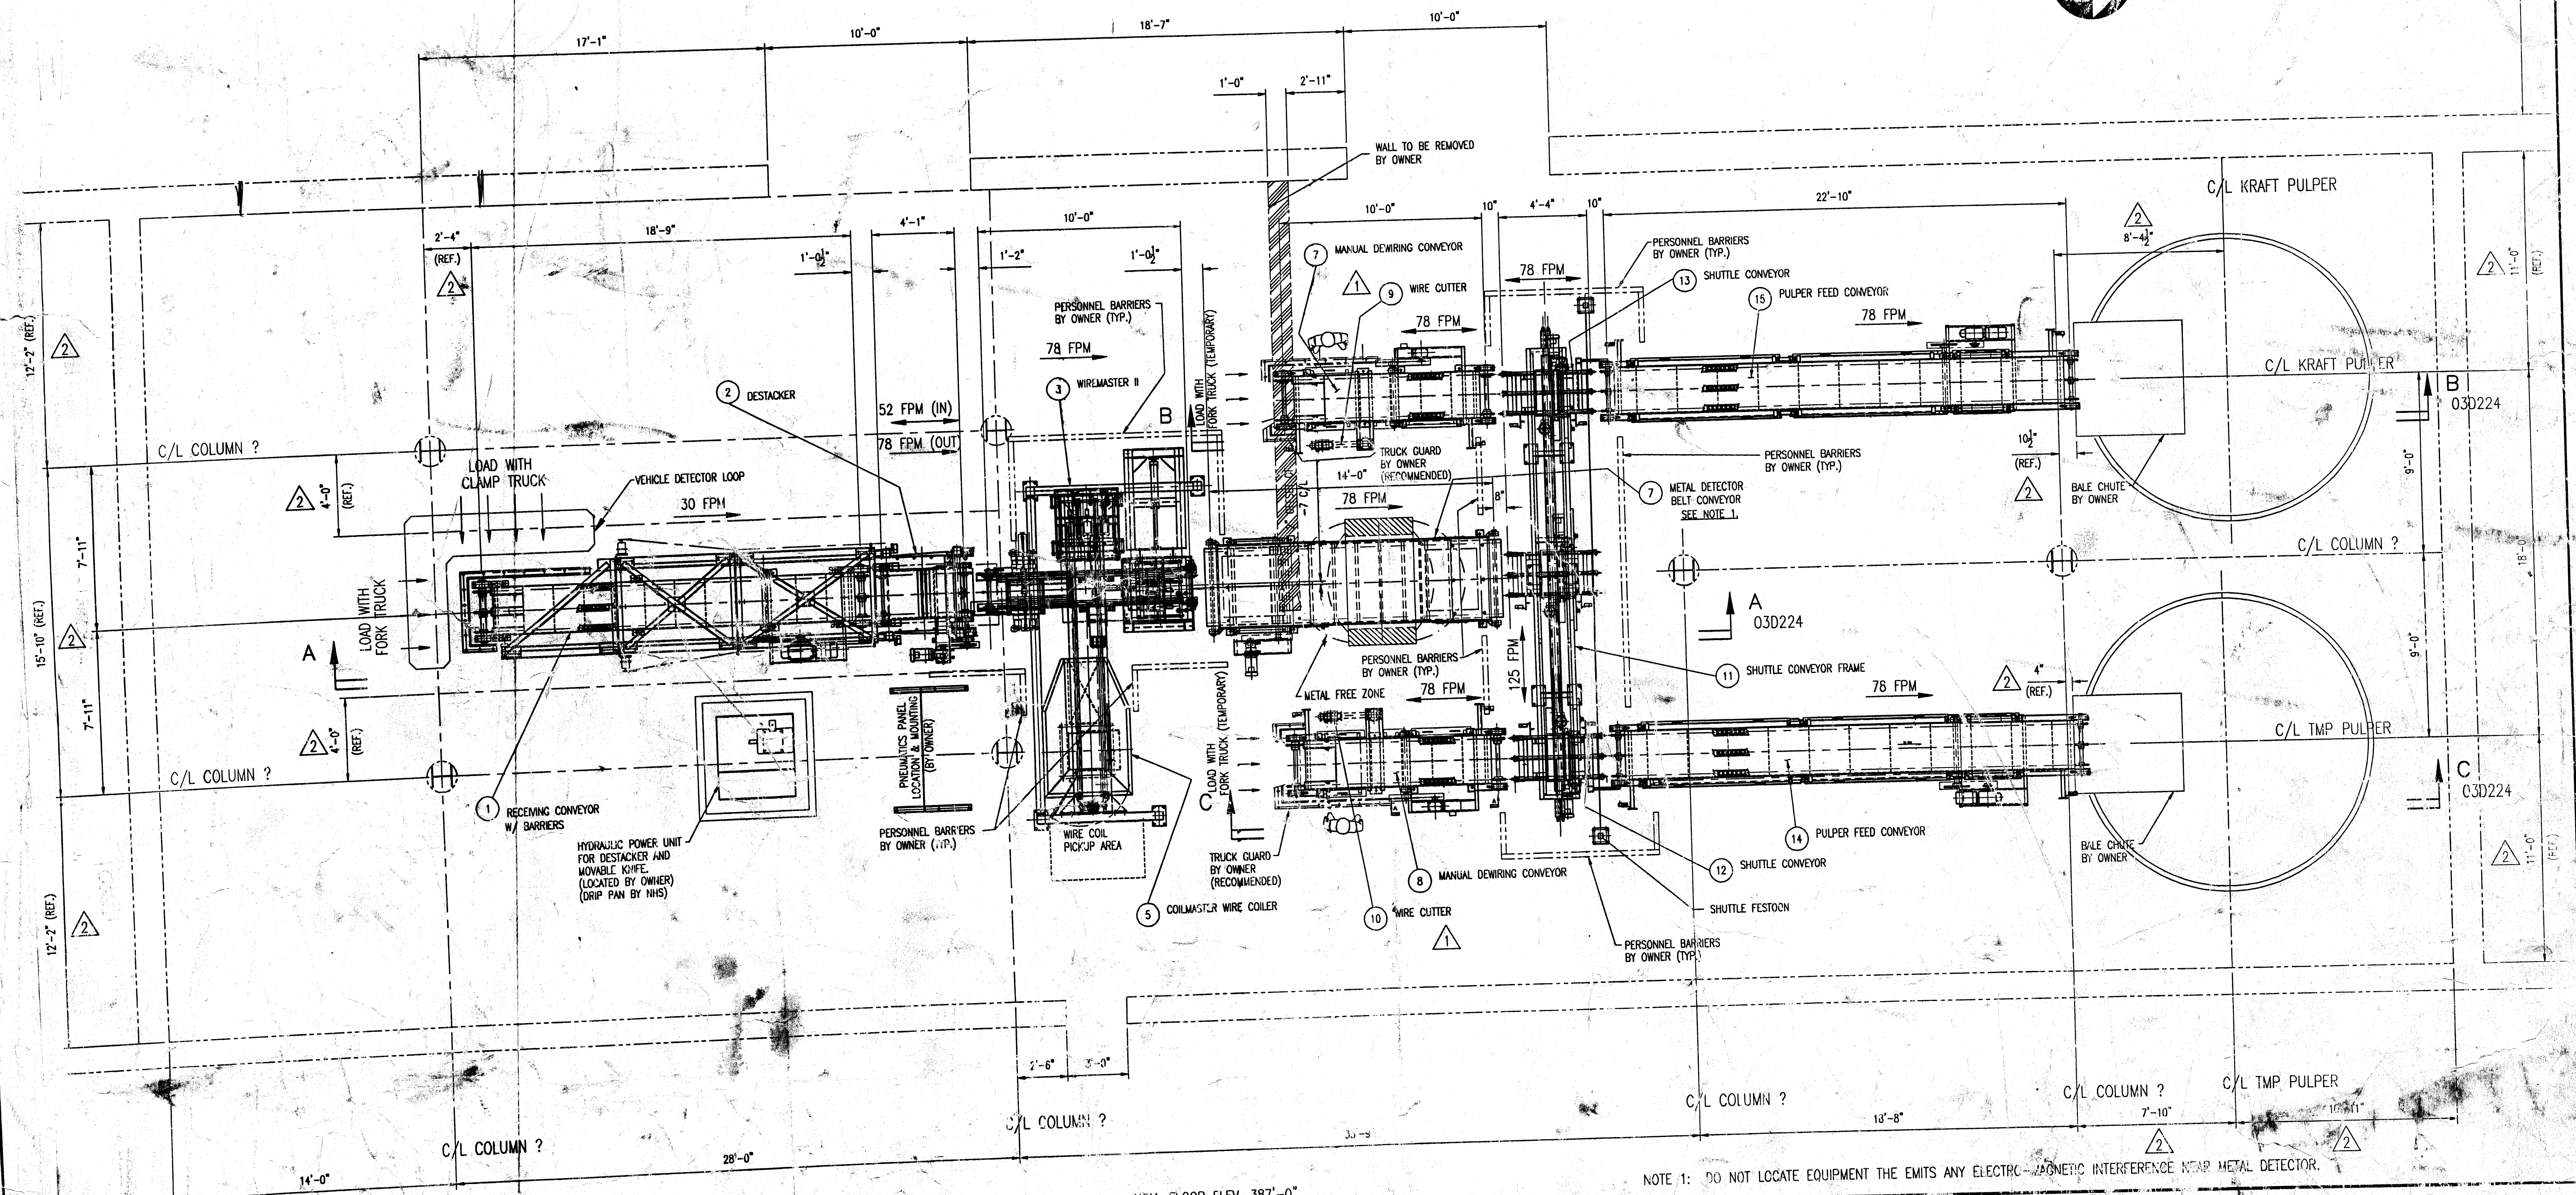


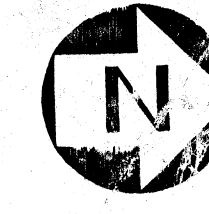

DESIGN PARAMETERS

PRODUCTION: NORMAL MAX.
TMP--260 ODSTPD 350 ODSTPD
KRAFT--110 ODSTPD 150 ODSTPD
BALES SIZE: MAX. - 36" WIDE X 36" LG. X 20" HIGH
MIN. - 32" W X 32" L X 14" H
BALE WEIGHT: 550 LBS
MAX. STACK HEIGHT: 4 BALE HIGH
ML POWER: 460V/3PH 60HZ
ML AIR: 90 PSI MIN.
PRODUCTION: 120 BALE PER HOUR MAX.

THE DESIGN AND INFORMATION COVERED BY THIS DRAWING ARE THE PROPERTY OF NEILSEN & HIEBERT SYSTEMS AND NO PORTION OF IT IS TO BE USED WITHOUT THEIR PERMISSION.

NOTE 1: DO NOT LOCATE EQUIPMENT THAT EMITS ANY ELECTRO-MAGNETIC INTERFERENCE NEAR METAL DETECTOR.

DRAWING STATUS			
REFERENCE			
FOR APPROVAL			
PER EHS			
CERTIFIED			
DATE 5/17/04			
BY			

NEILSEN & HIEBERT SYSTEMS			
DRAWN BY			
CHECKED BY			
APPROVED BY			
DATE			
SCALE			

AUTOMATIC BALE DEWATERING SYSTEM FLOOR PLAN			
ORDER			
REVISION			
DATE			
DRAWN BY			

KATAHDIN PAPERCO., LLC			
DATE			
SCALE			