

		UNPREFERRED TOLS	SEE	
		DATE: 06/07/00	MATERIAL LIST	WELD & PAINT
		BY: JPA		
DATE: 06/07/00	TOWER STRUCTURE 45'-0" C.L.	TITEL		SCALE: 1/2"=1'
DATE: 06/07/00	84" HORIZONTAL HAUL-OFF	W/NO. 40989-33		
COMPANY: PRODA PROJECT NO: 40989-33 SHEET NO: E10150940 DATE: 06/07/00 REV: 1 OF 4		CONTRACTOR: GARDNER BROS. CONSTRUCTION CO. INC. PROJECT: GLUCES TER INDUSTRIAL PARK / P.O. BOX 900 GLUCES TER, MASSACHUSETTS 01930-0900 USA TEL: (978)-281-1800 / FAX: (978)-282-9111		


JUN 5 2000

SECTION C-C ELEVATION 17'-5 1/4" [17'-5 1/4"]

SECTION A-A ELEVATION 42'-5" [42'-5"]

SECTION B-B ELEVATION 17'-5 1/4" [17'-5 1/4"]

FRONT ELEVATION

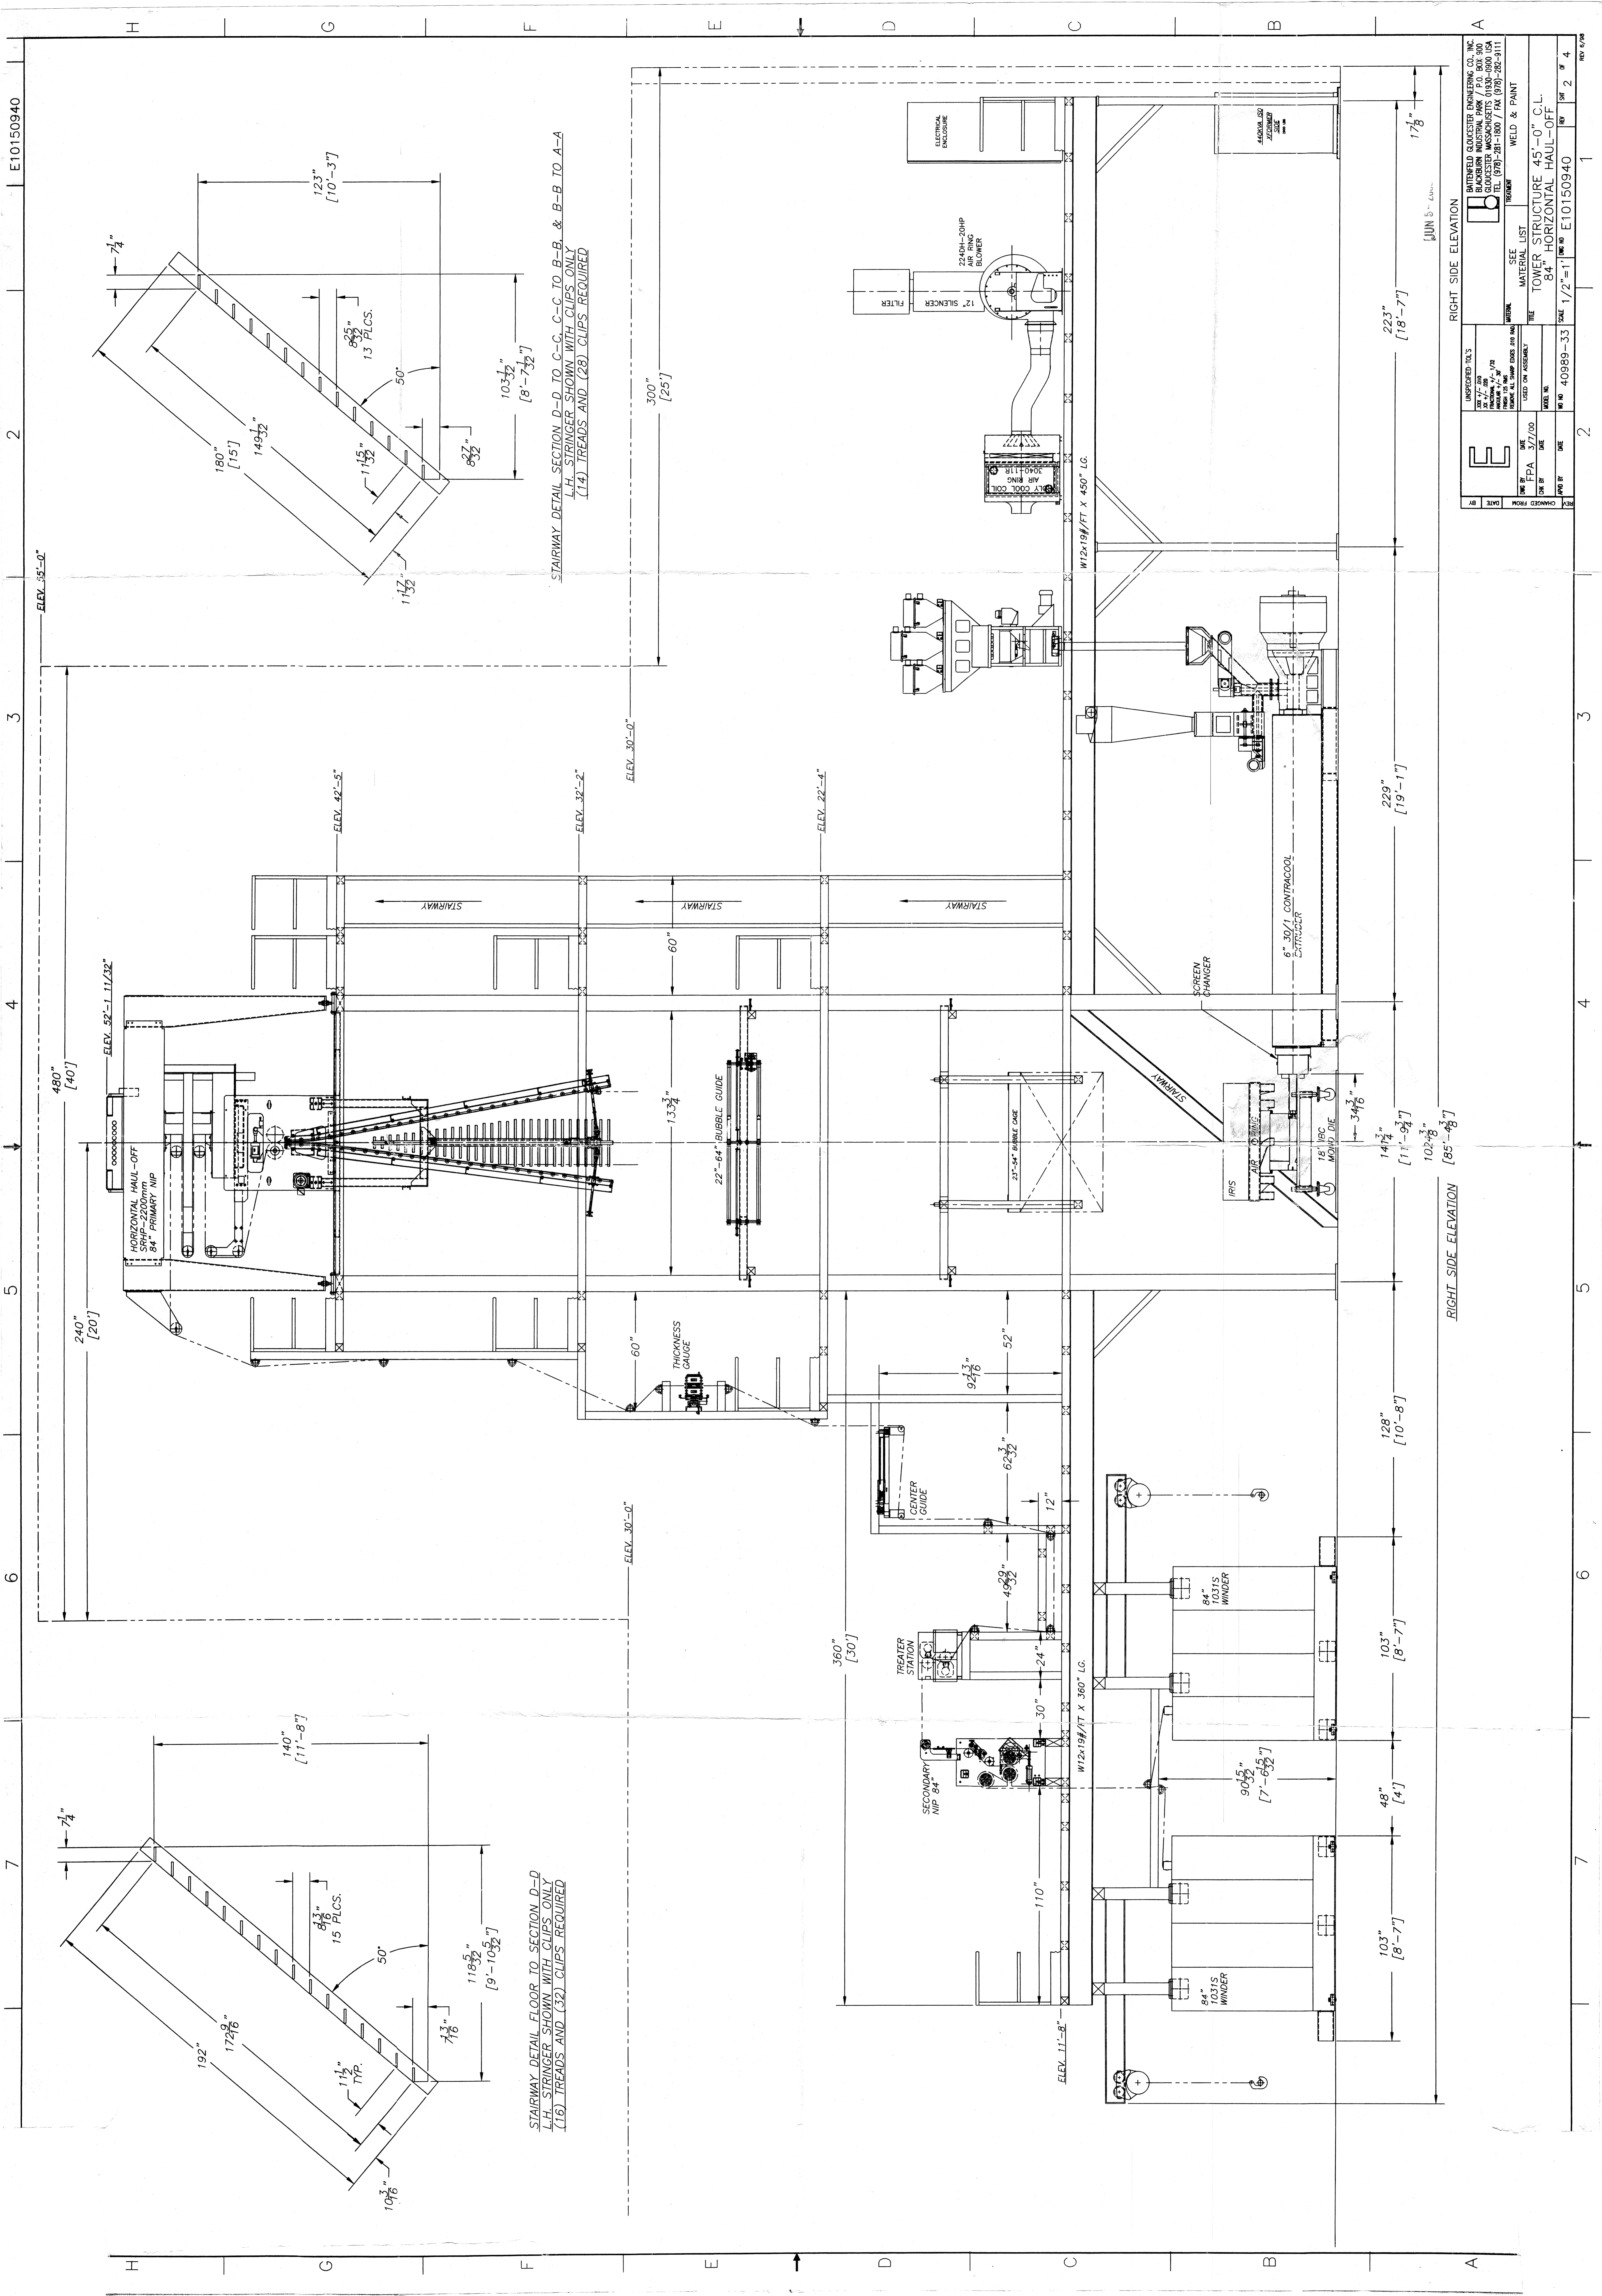

STAIRWAY DETAIL FLOOR TO SECTION D-D
L.H. STRINGER SHOWN WITH CLIPS ONLY
(16) TREADS AND (32) CLIPS REQUIRED

STAIRWAY DETAIL SECTION D-D TO C-C, C-C TO B-B, & B-B TO A-A
L.H. STRINGER SHOWN WITH CLIPS ONLY
(14) TREADS AND (28) CLIPS REQUIRED

RIGHT SIDE ELEVATION

RIGHT SIDE ELEVATION

	UNISSUED TOOLS	Balfour Beatty Construction 1000 STATE STREET QUINCY, ILLINOIS 62401 TEL: (618) 281-1800 / FAX: (618) 282-9111
	DATE: 11/27/00 BY: J.P. [Signature] CHECKED: J.P. [Signature]	
DATE: 3/7/00 BY: J.P. [Signature] CHECKED: J.P. [Signature]	USED ON ASSEMBLY MATERIAL LIST TOWER STRUCTURE 45'-0" C.L. 84" HORIZONTAL HAUL-OFF	WELD & PAINT SCALE: 1/2" = 1'-0" SHEET NO: E10150940 REV: 2 OF 4

REV 9/98

E10150940

2



3

4

5


6

7

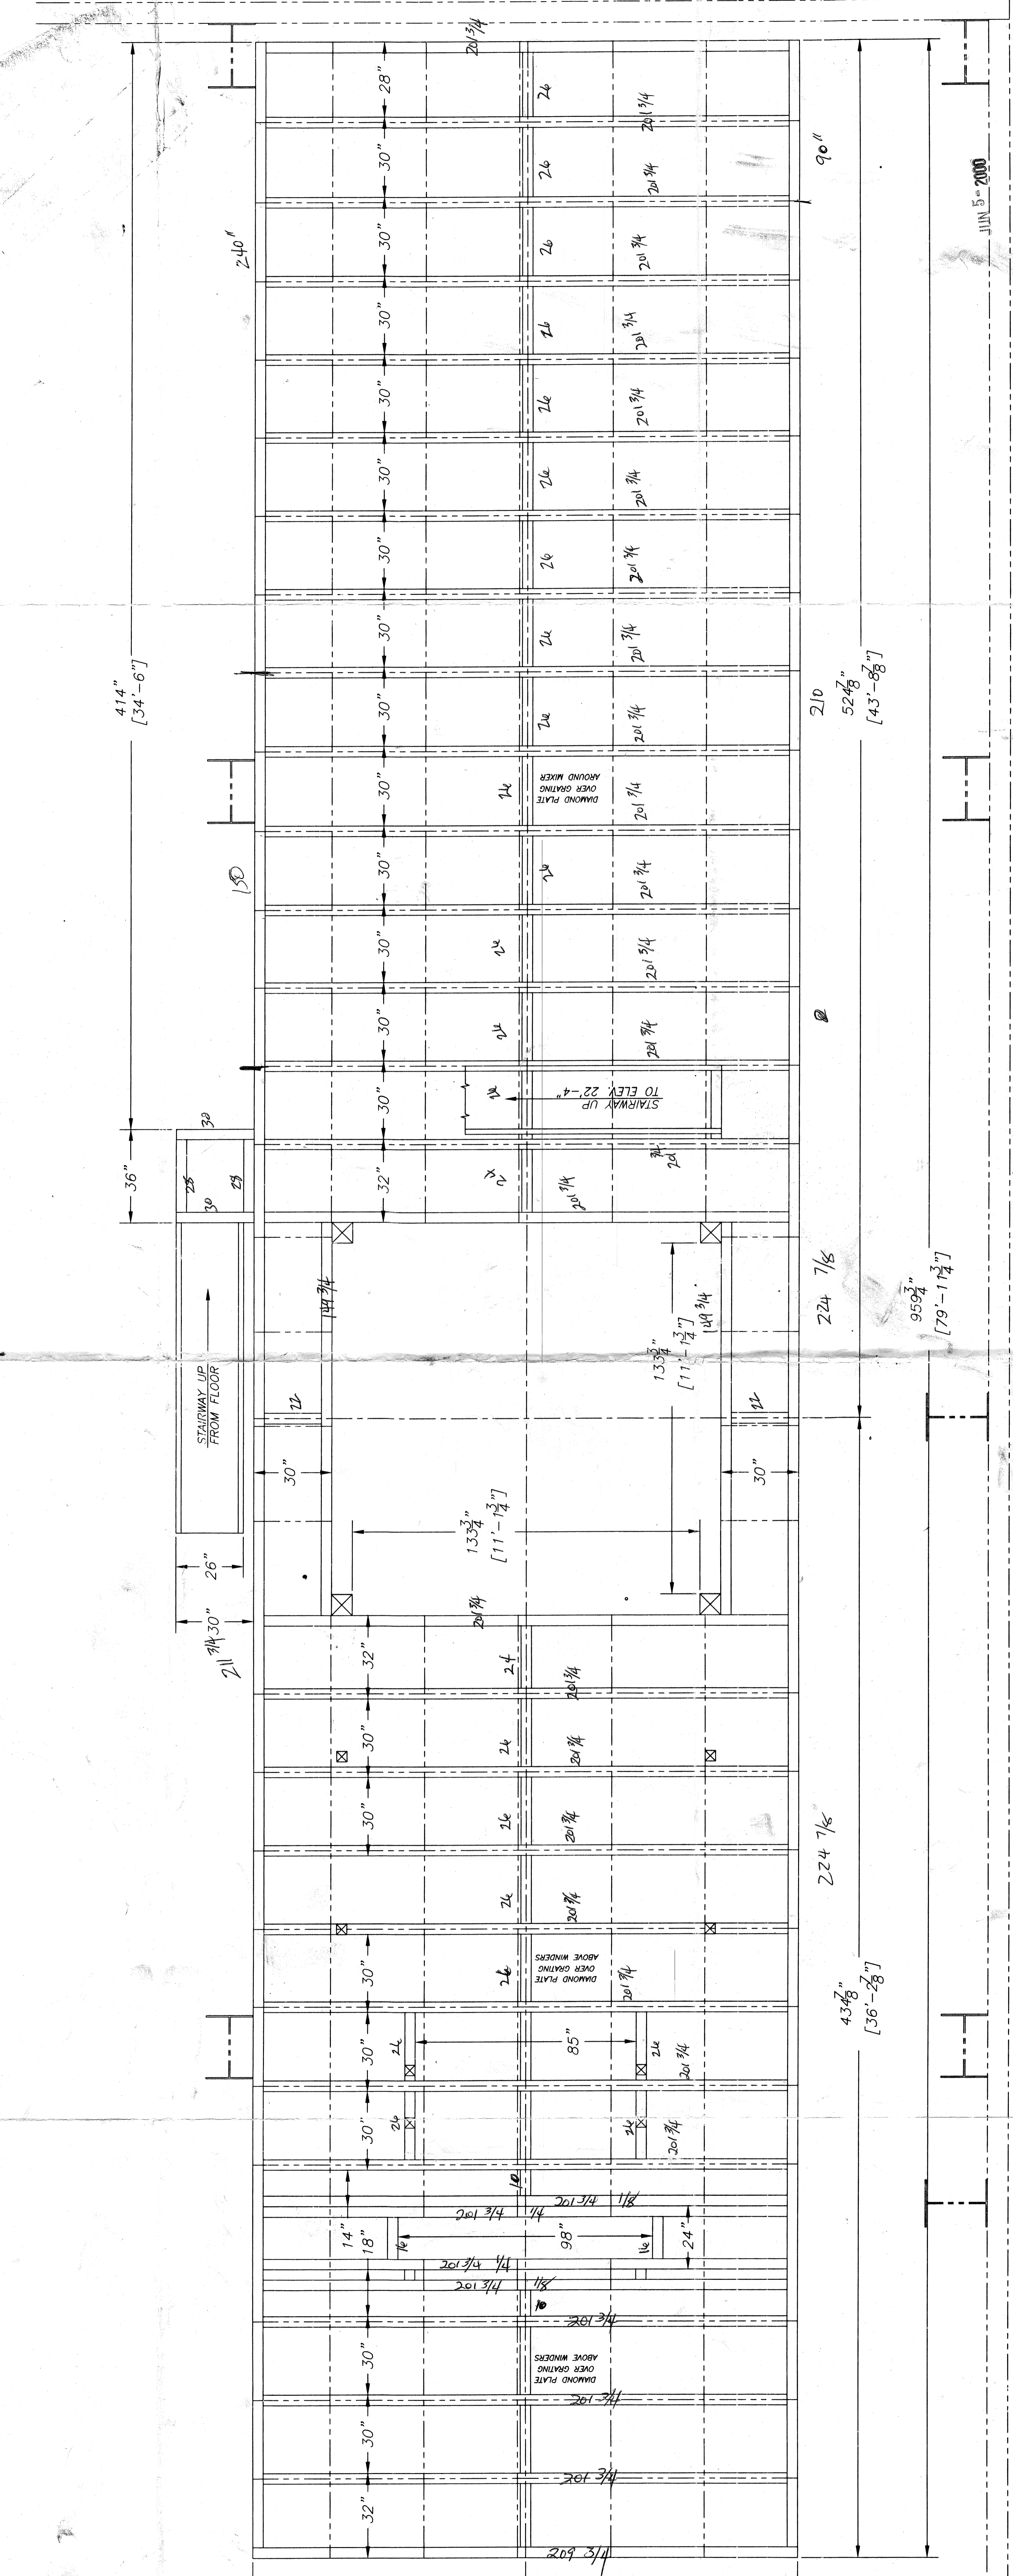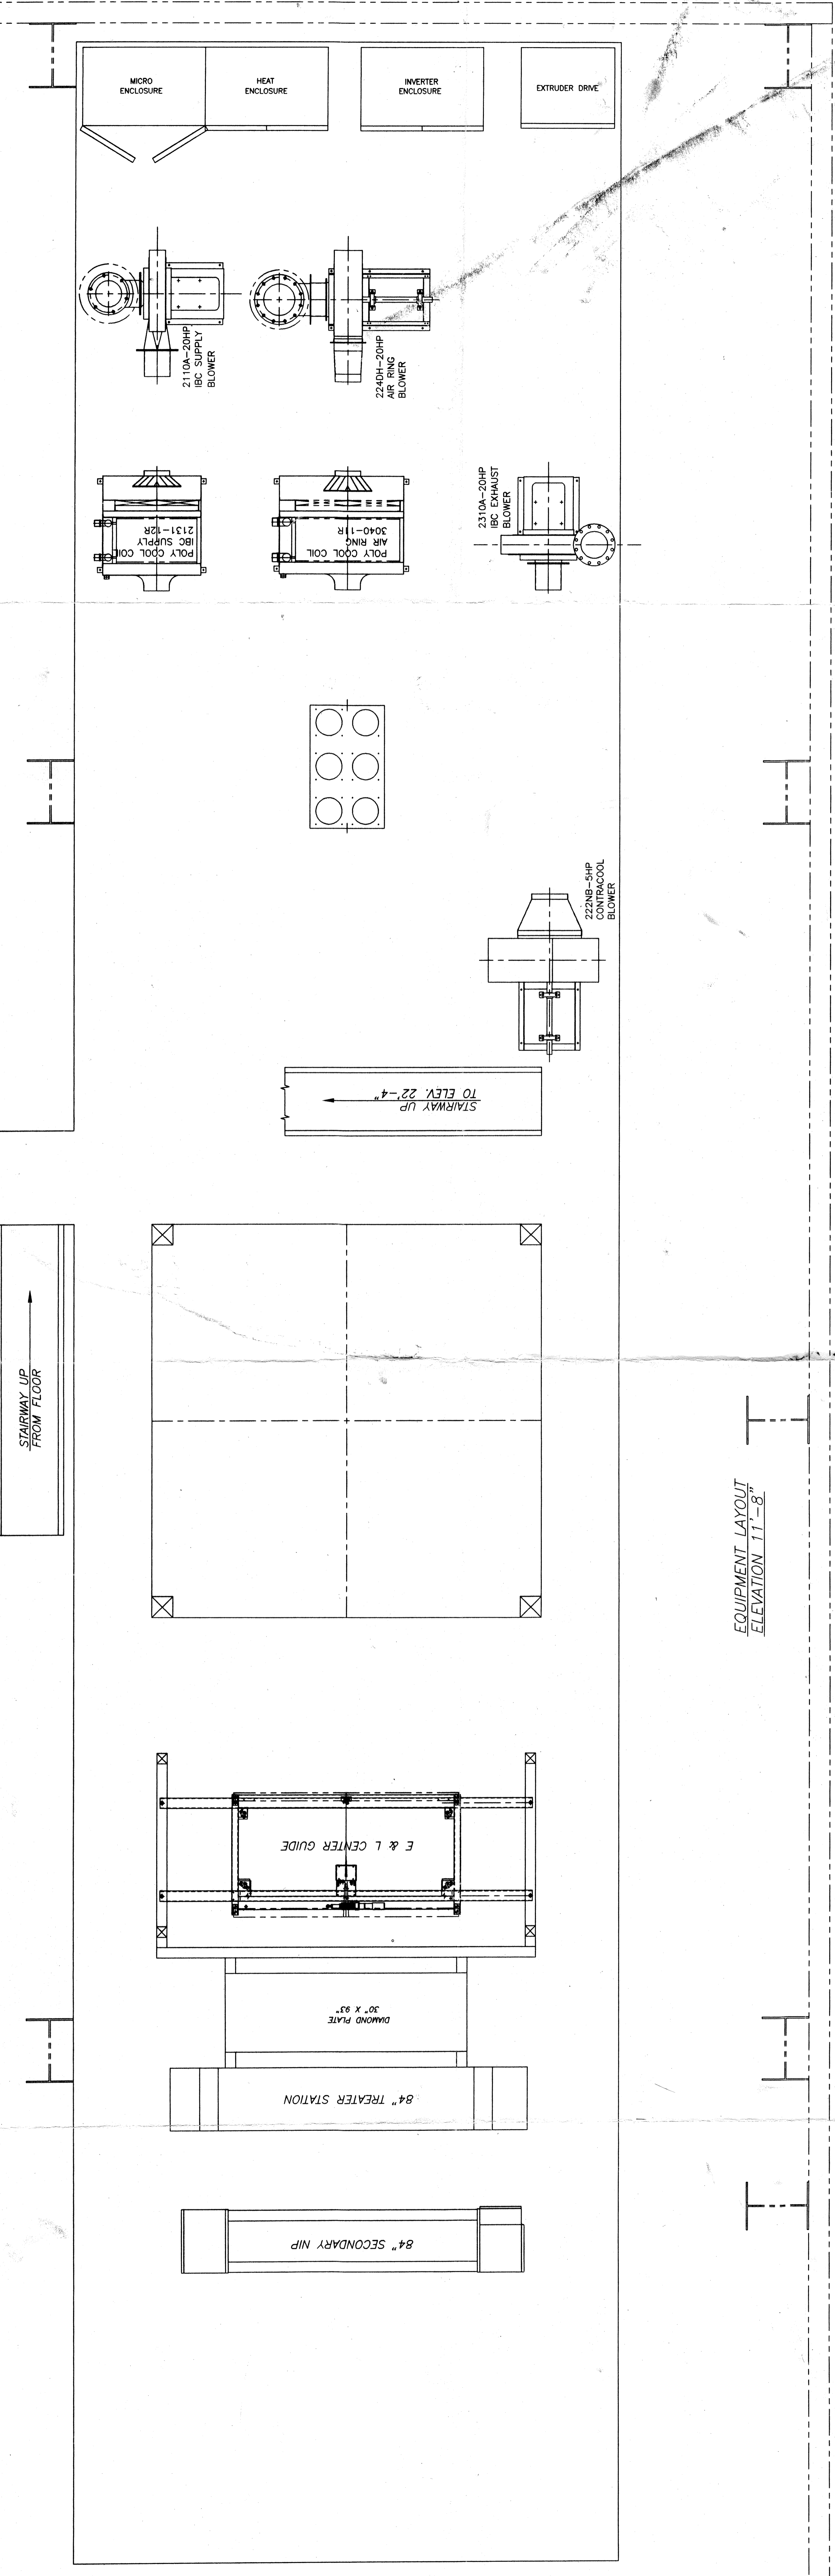

		BATTLEFIELD GLOUCESTER ENGINEERING CO. INC. BLACKBURN INDUSTRIAL PARK / P.O. BOX 900 GLOUCESTER, MASSACHUSETTS 01930-0900 USA TEL: (978)-261-1800 / FAX: (978)-262-9111	
UNDESIGNED TAGS DATE: 11/17/00 DRAWN BY: J. G. JR. CHECKED BY: J. G. JR. SCALE: AS SHOWN DIMS 010 MIN	MATERIAL LIST SEE DRAWING FOR MATERIALS MODEL NO. 40989-33 DATE: 1/2/01 DRAWN BY: J. G. JR.	WELD & PAINT TOWER STRUCTURE 45'-0" C.L. 84" HORIZONTAL HAUL-OFF	

SECTION D-D
ELEVATION 11'-8"
JUN 5 2000

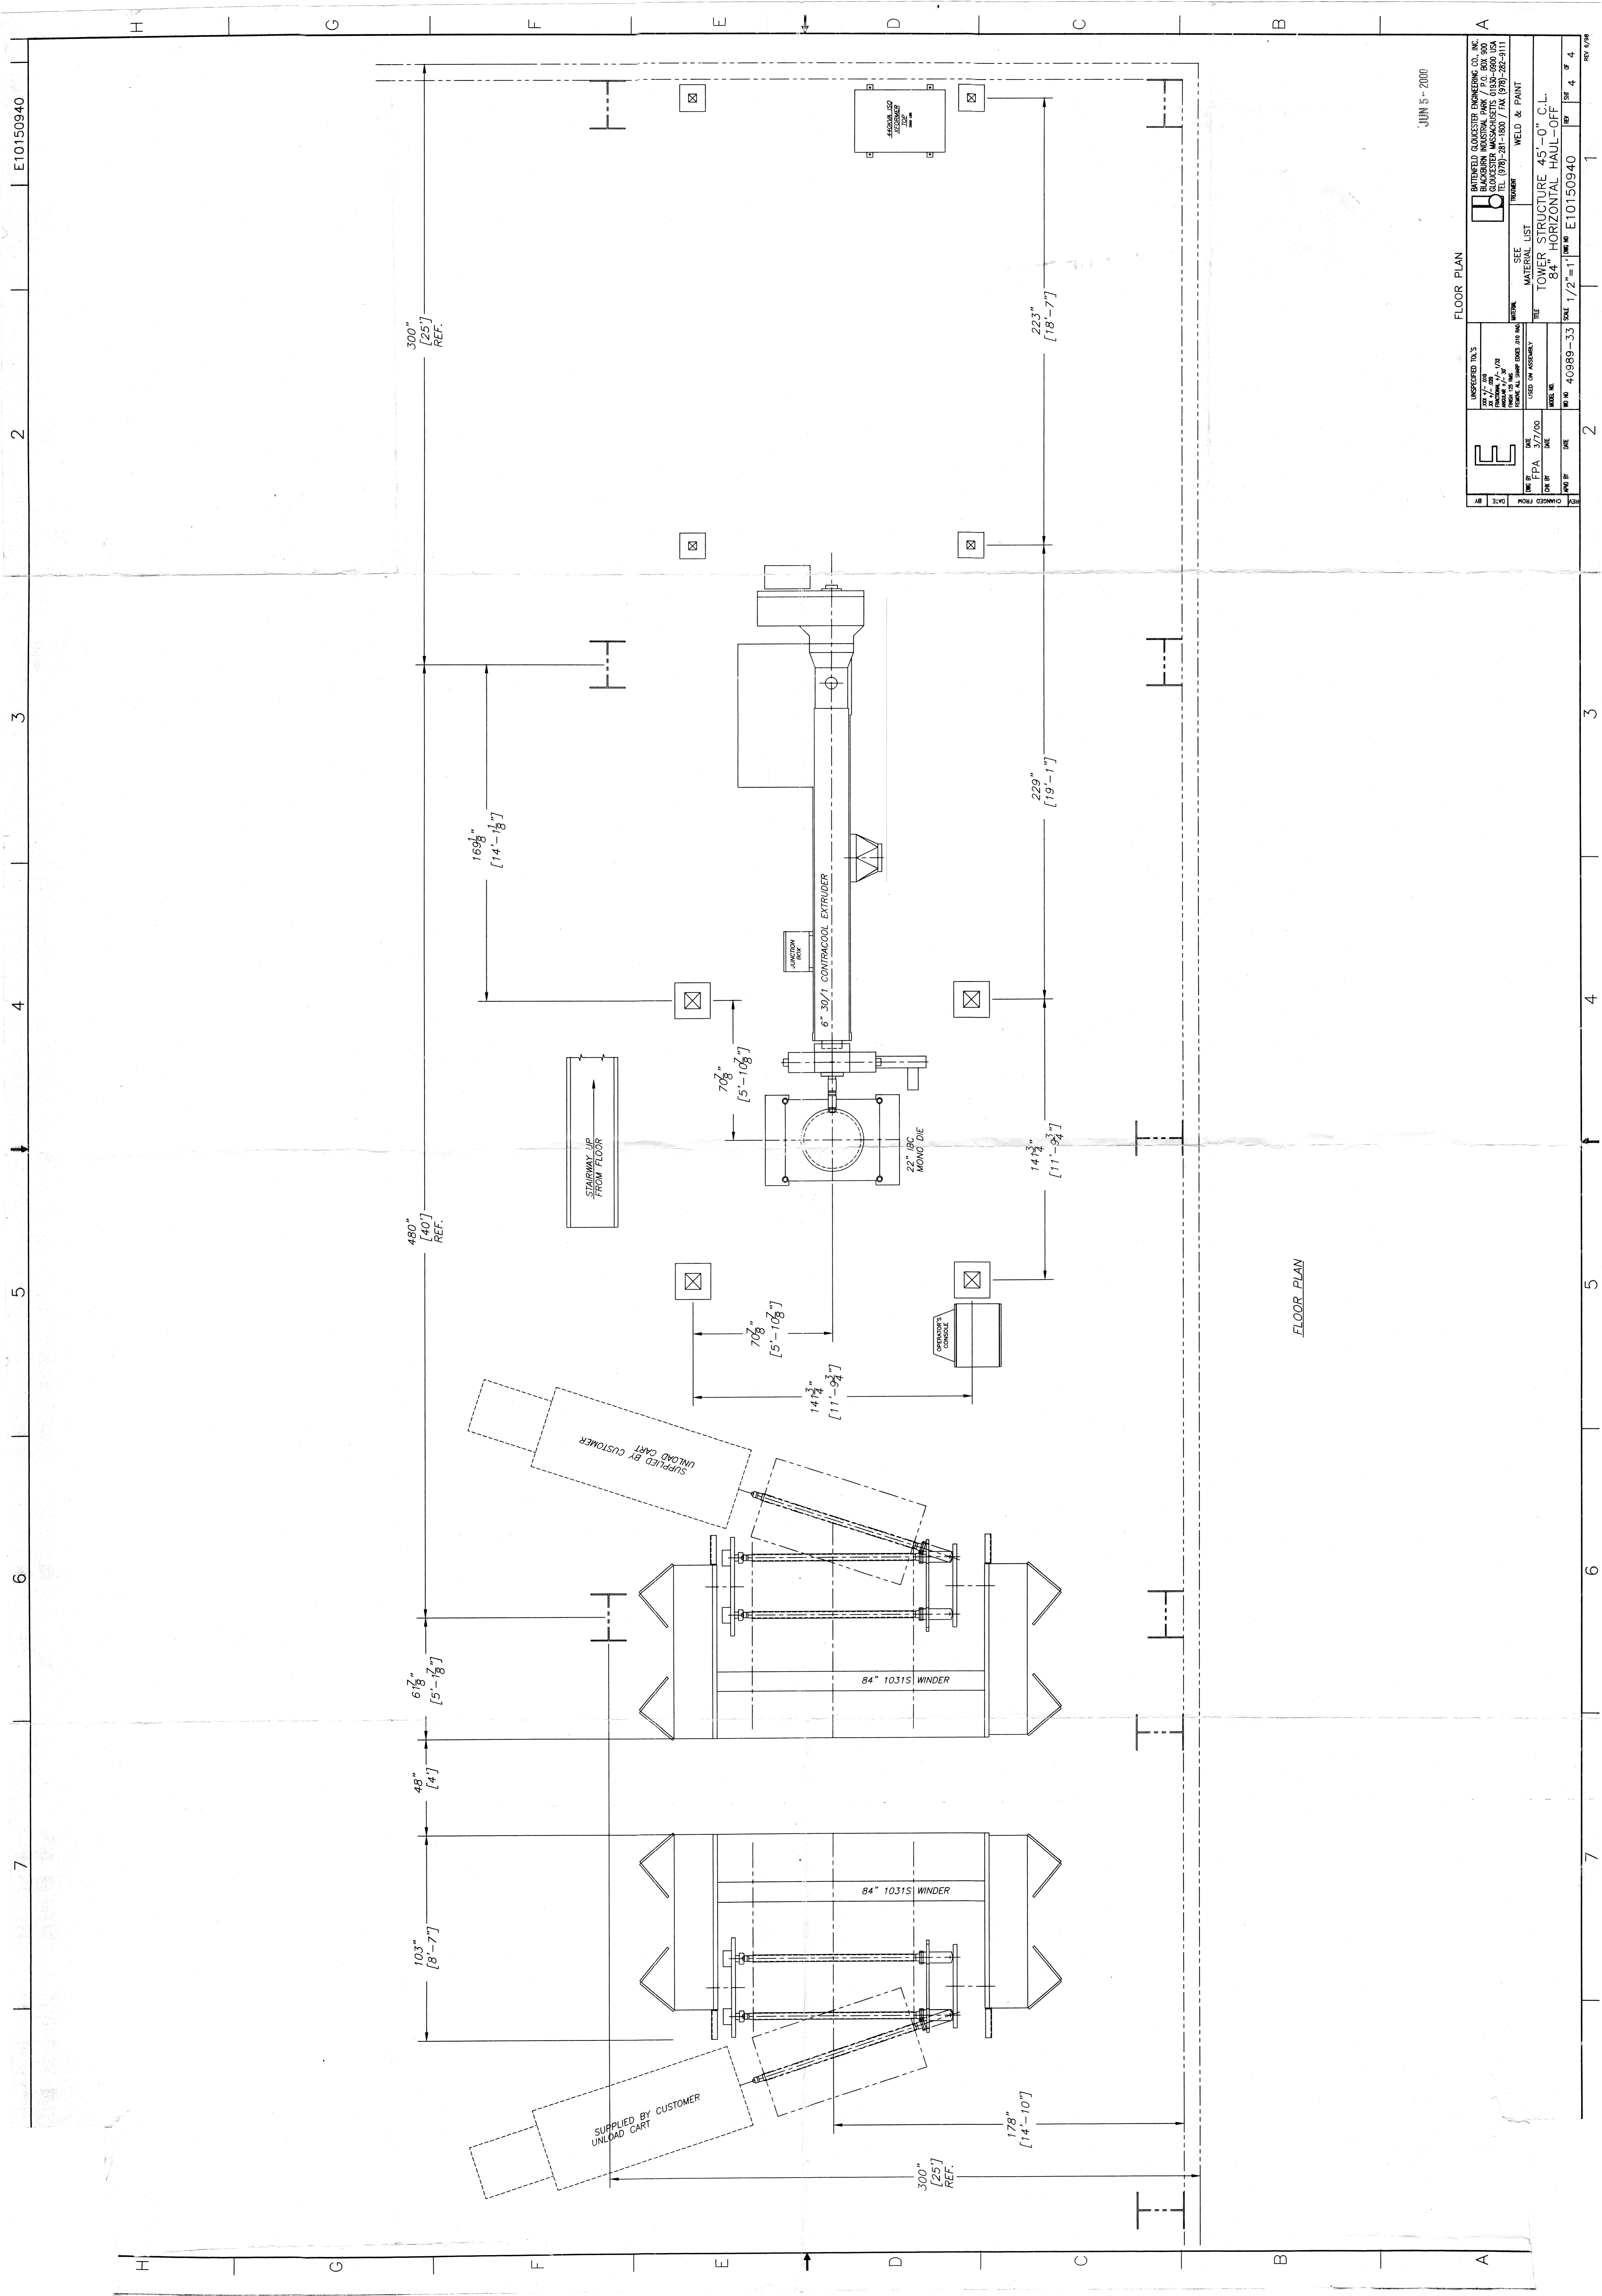

FLOOR PLAN

JUN 5-2000

FLOOR PLAN

	UNPROCESSED TALS 25% OF 30 BLACKBURN INDUSTRIAL PARK / P.O. BOX 900 BLACKBURN, MA 01505-0900 TEL: (508) 251-5000 / FAX: (508) 252-9111	MATERIALS SEE MATERIAL LIST	FINISHES WELD & PAINT
	DATE: 3/7/00 DRAWN BY: FPA CHECKED BY: DNE PROJECT NO: 40889-33 SCALE: 1/2"=1' SHEET NO: 4 OF 4	TITLE: TOWER STRUCTURE 45'-0" C.L. 84" HORIZONTAL HAUL-OFF	PROJECT NO: E10150940