




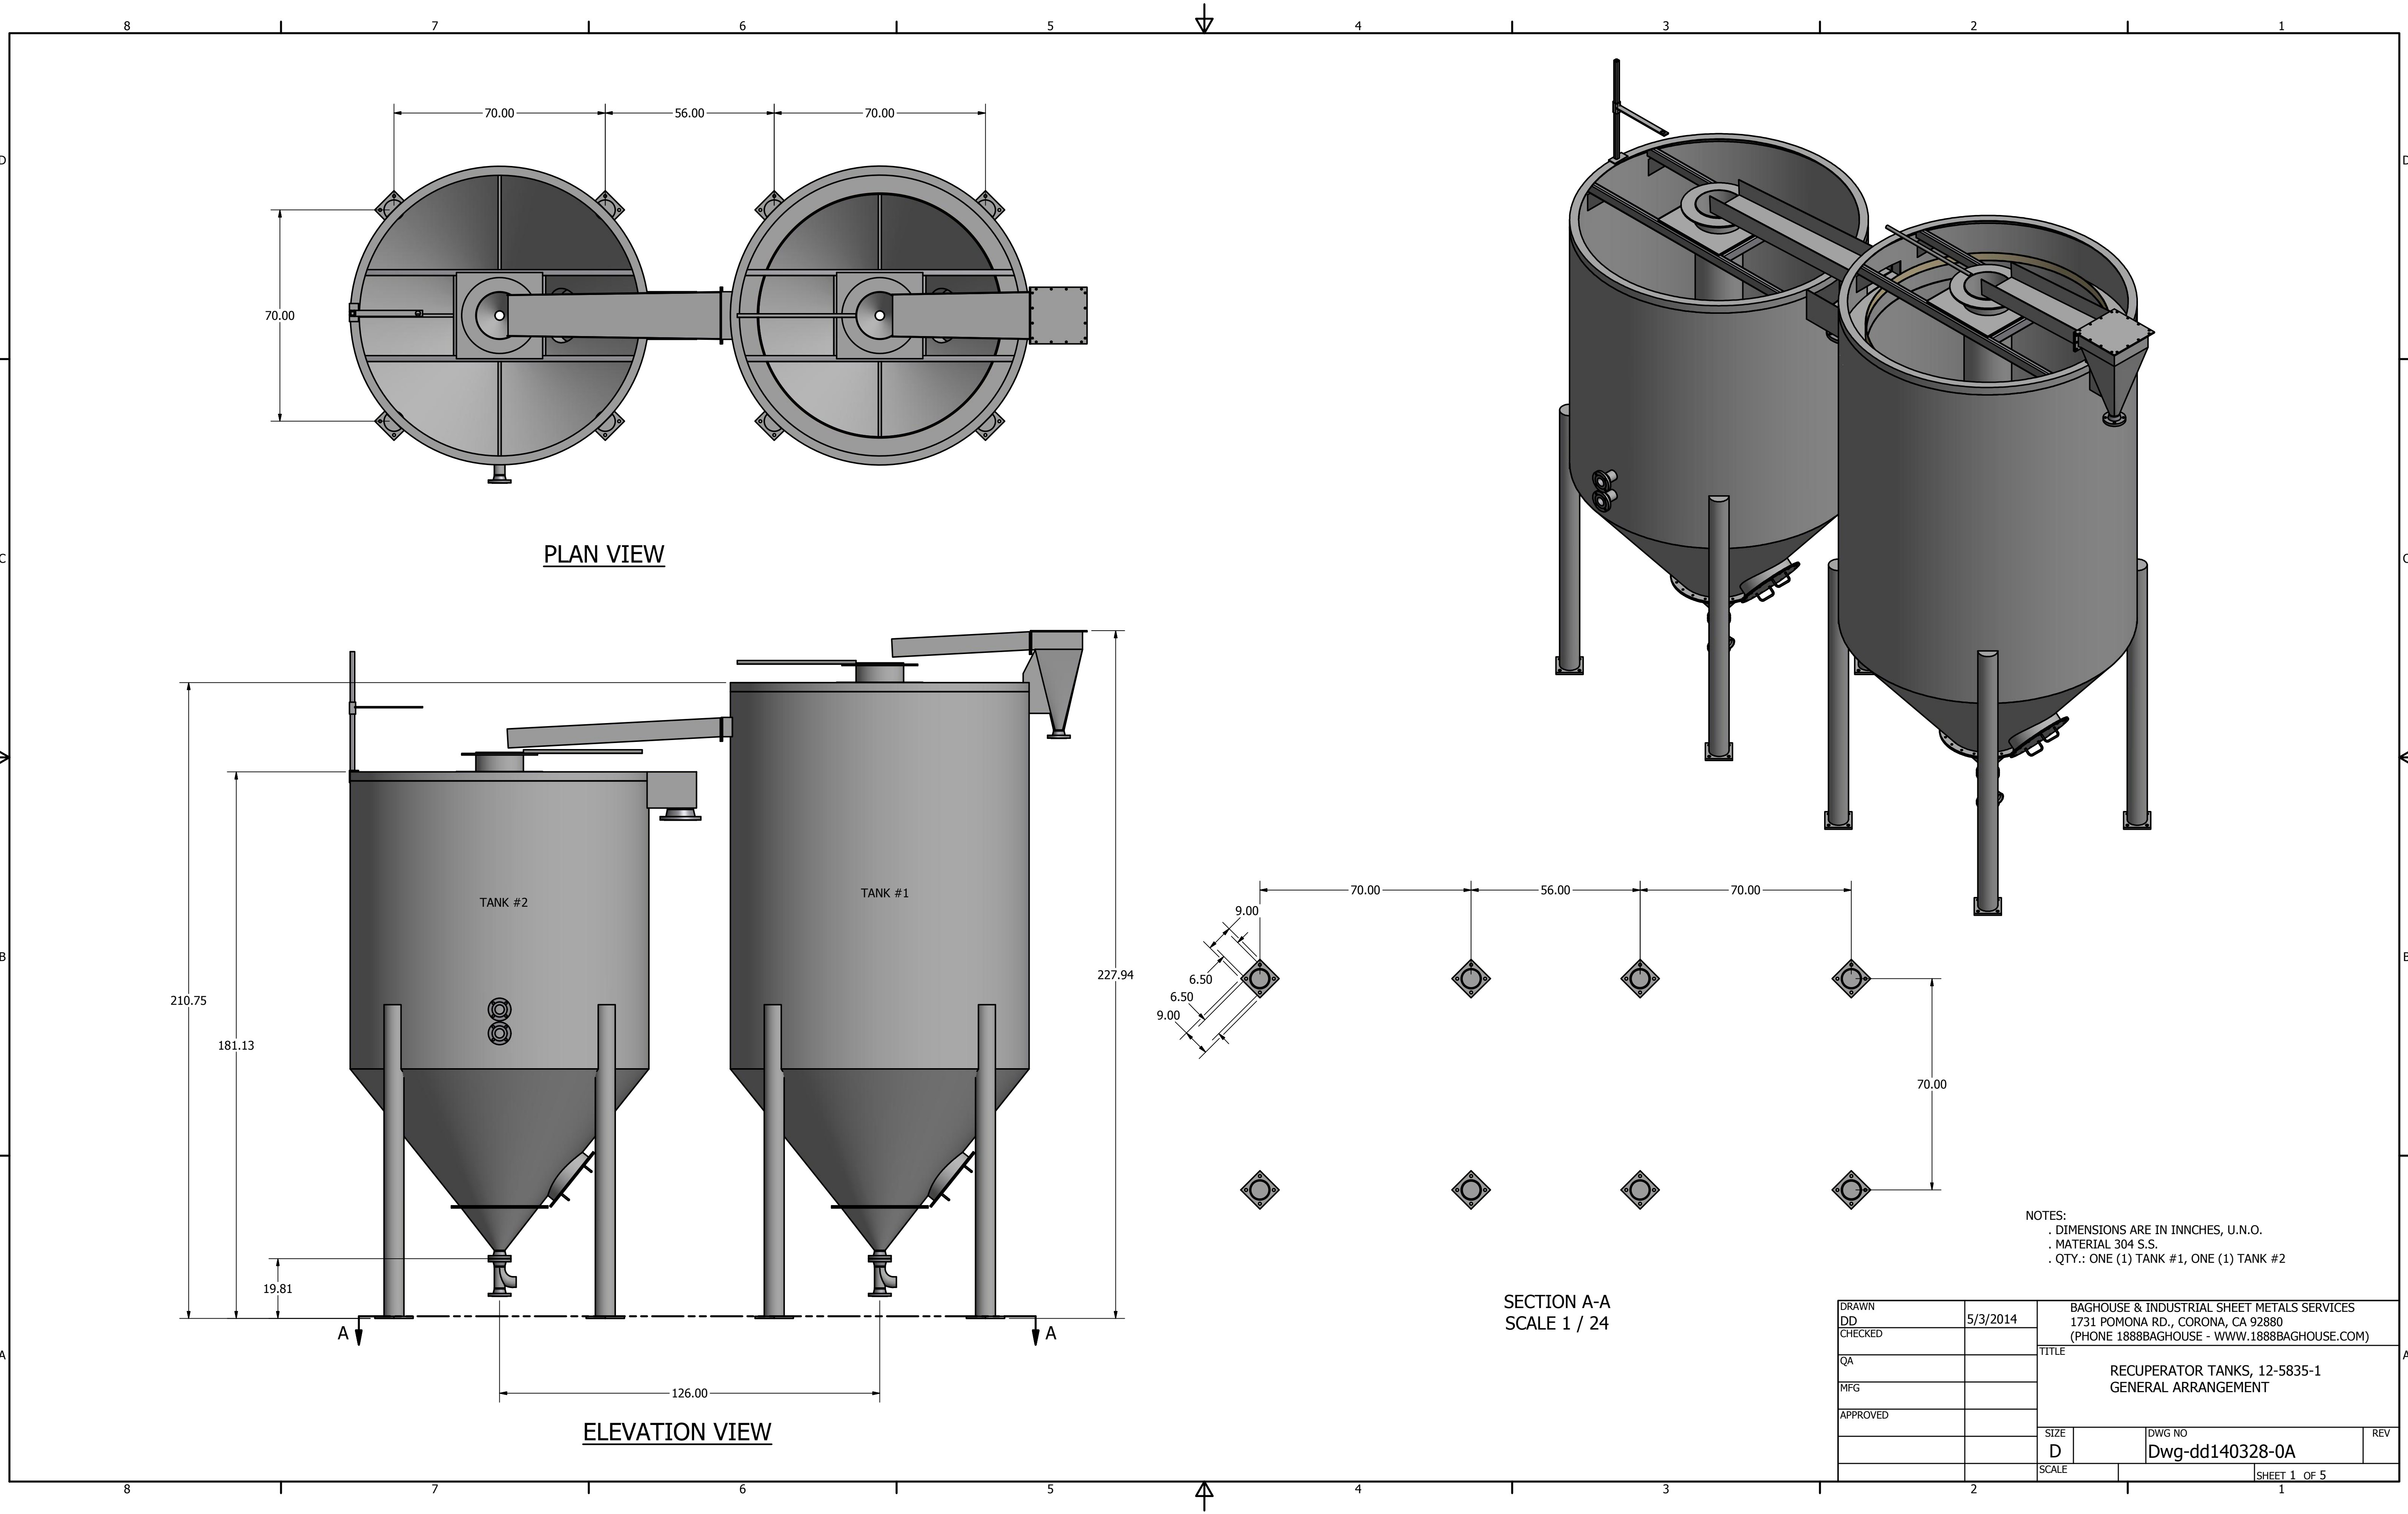


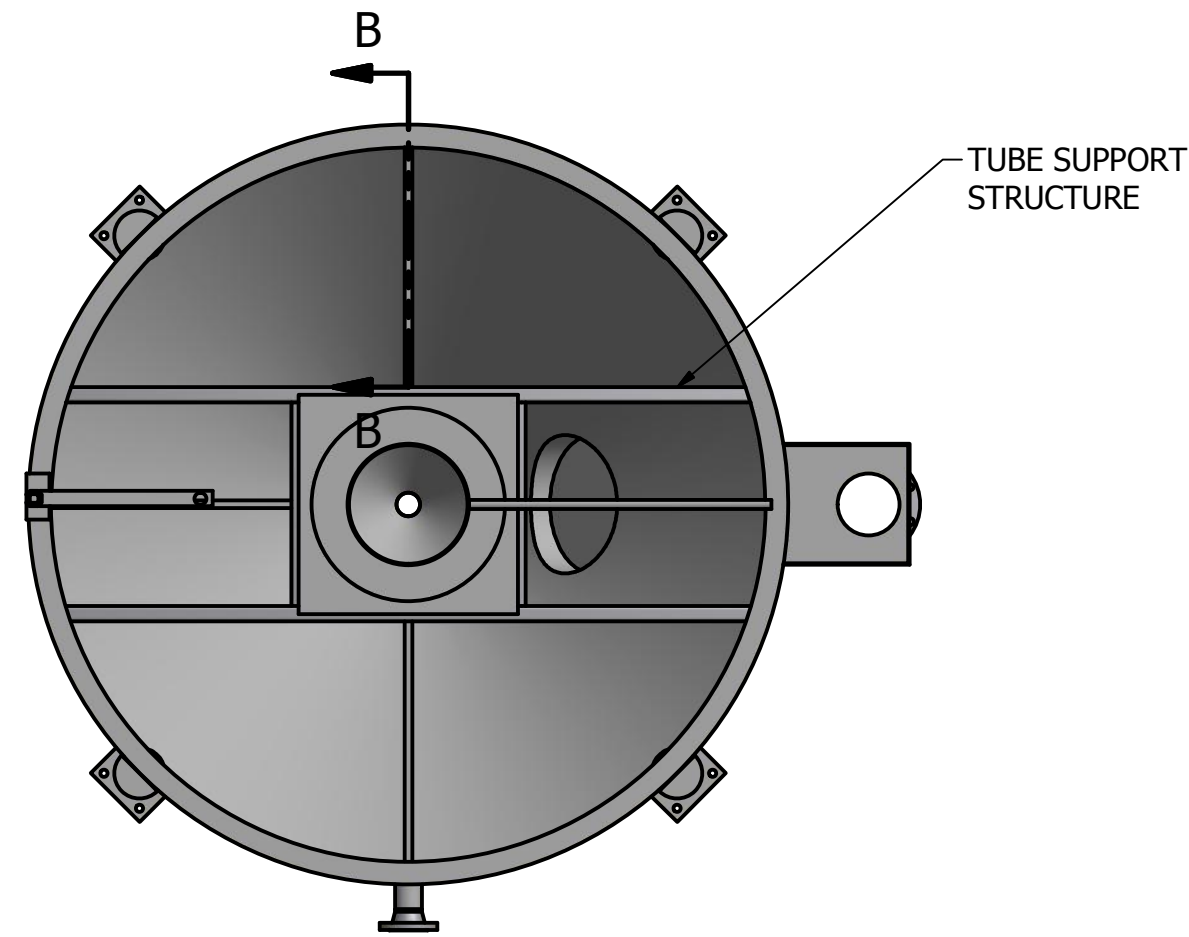



PLAN VIEW

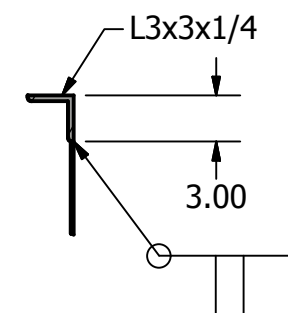


SECTION B-B
SCALE 1 / 25
(TOP RING)

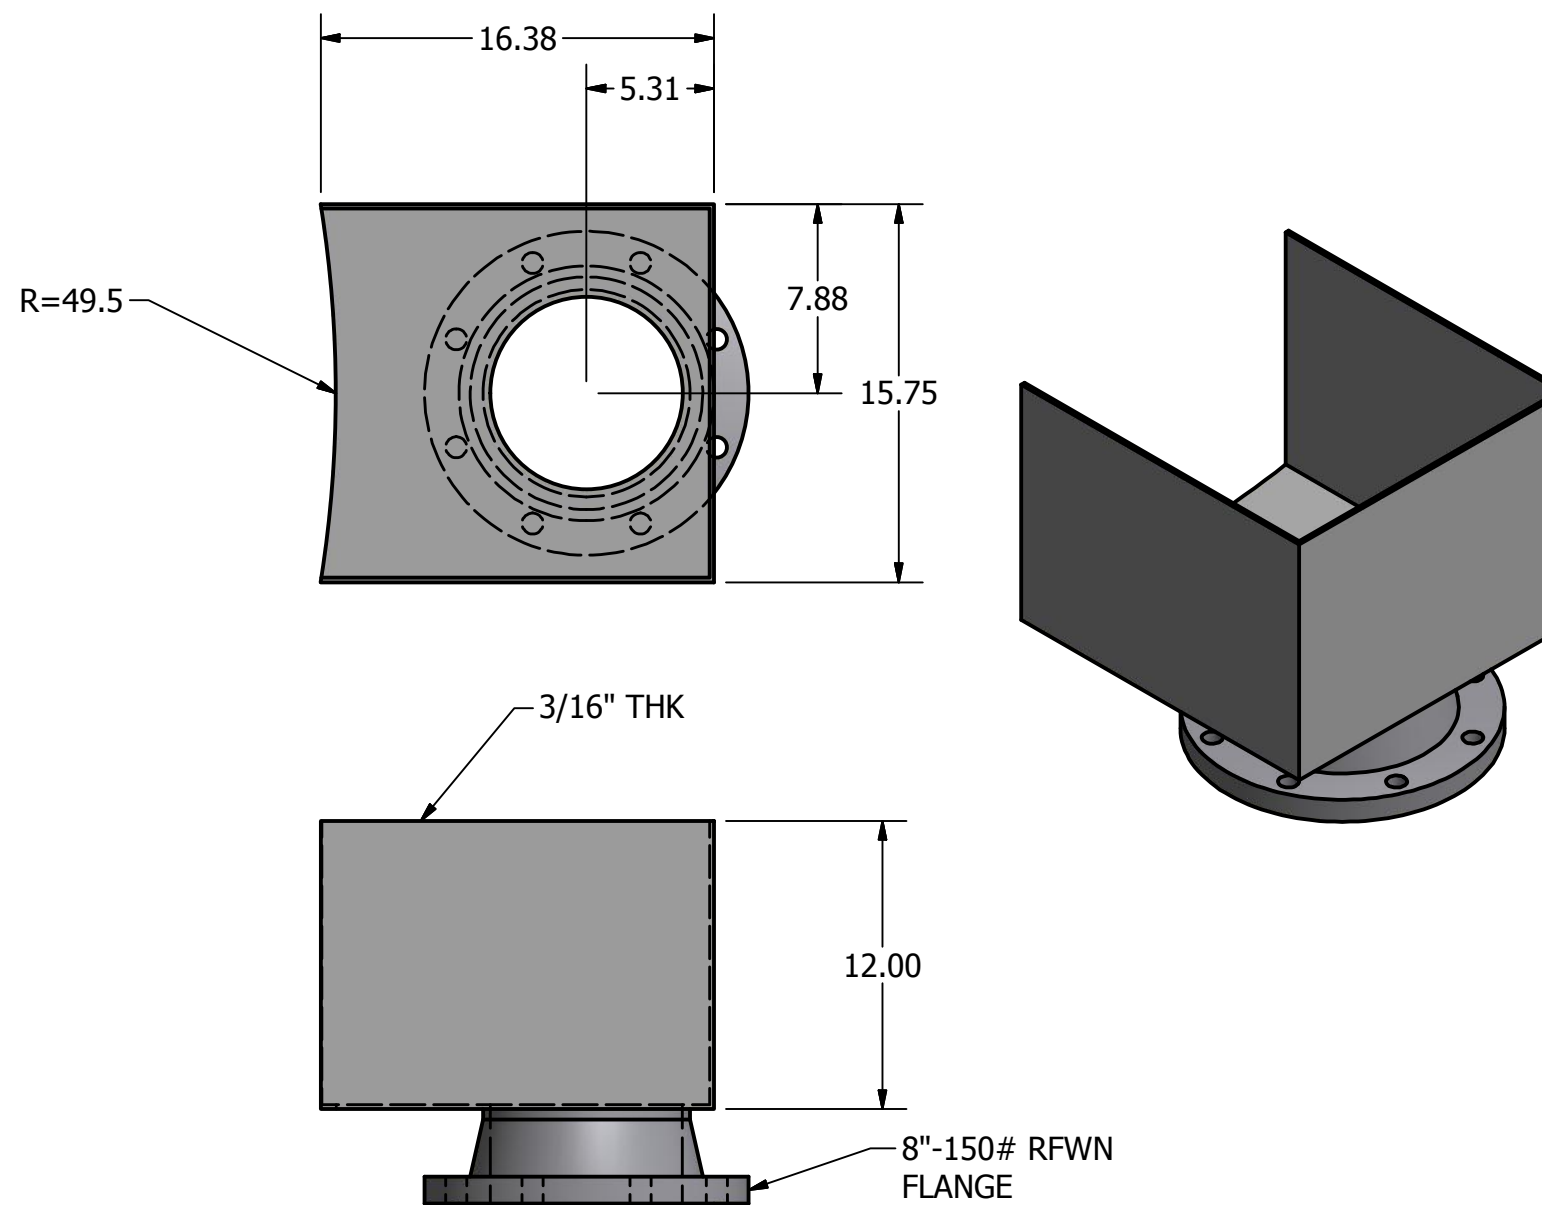


OVERFLOW BOX

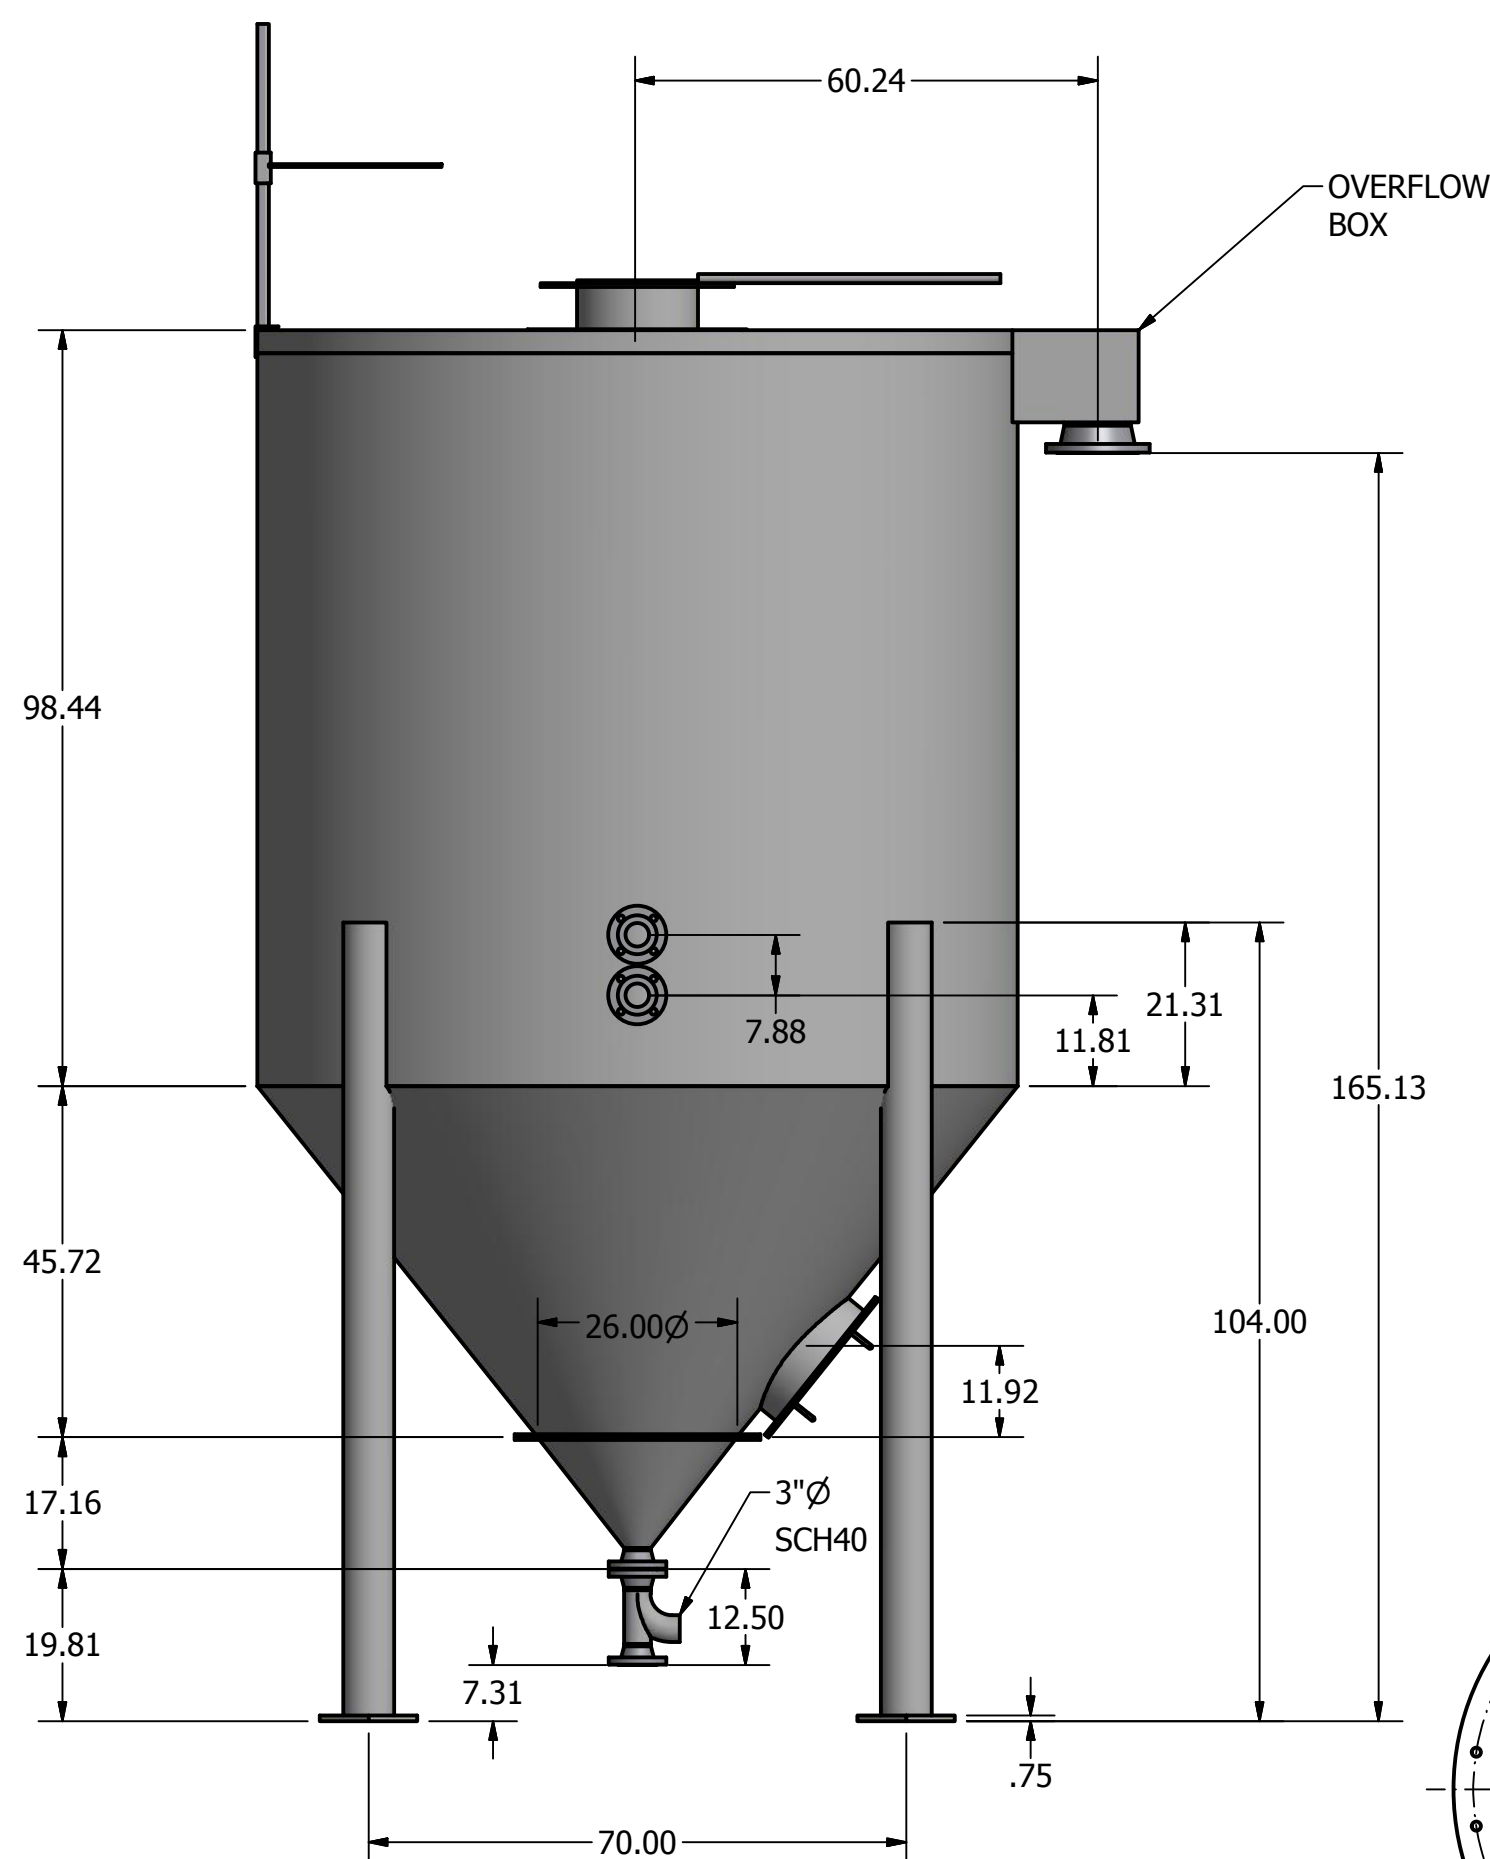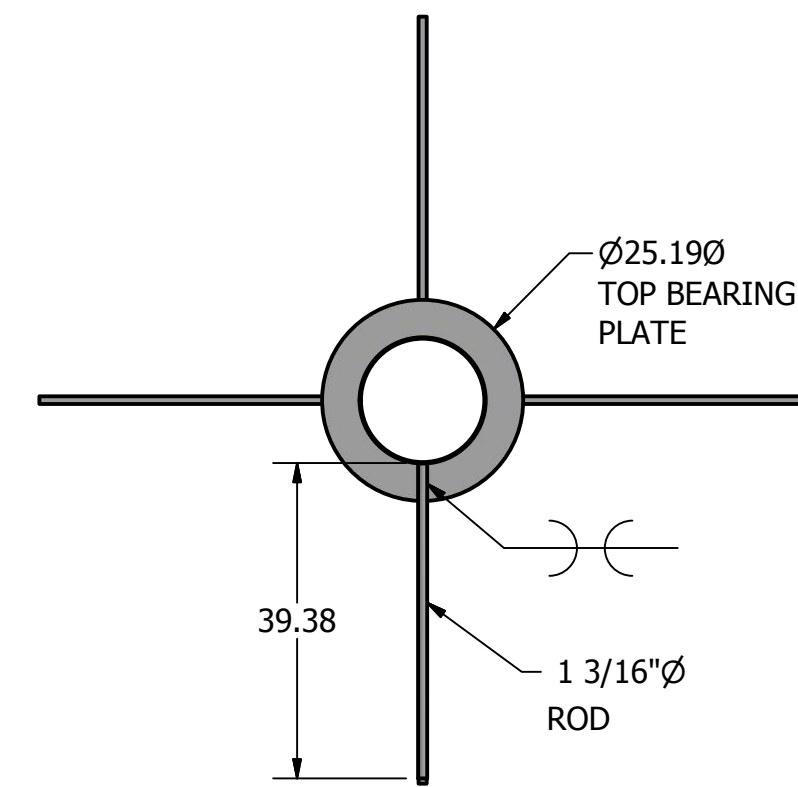


FRONT ELEVATION VIEW

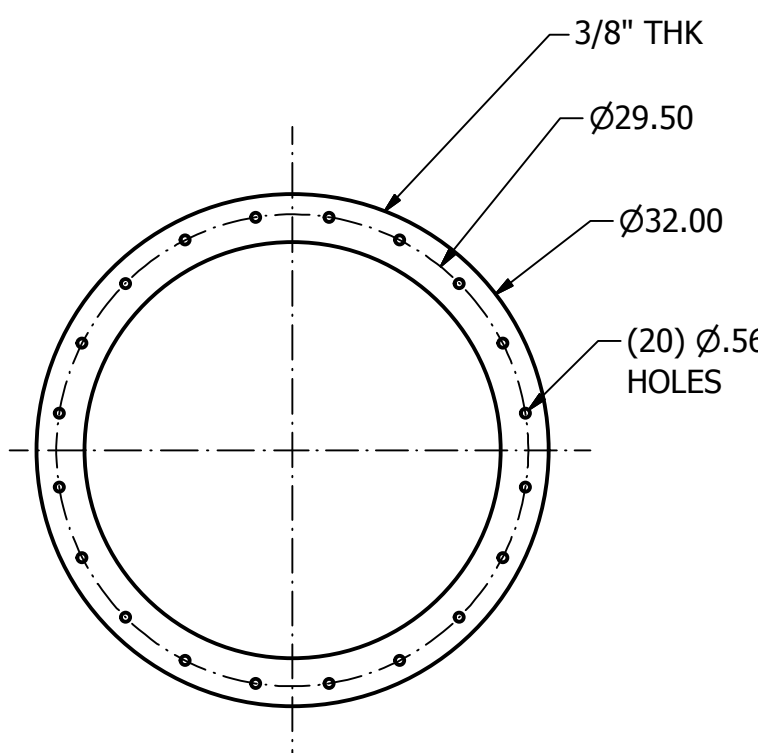


CONNECTION
FLANGE DETAIL

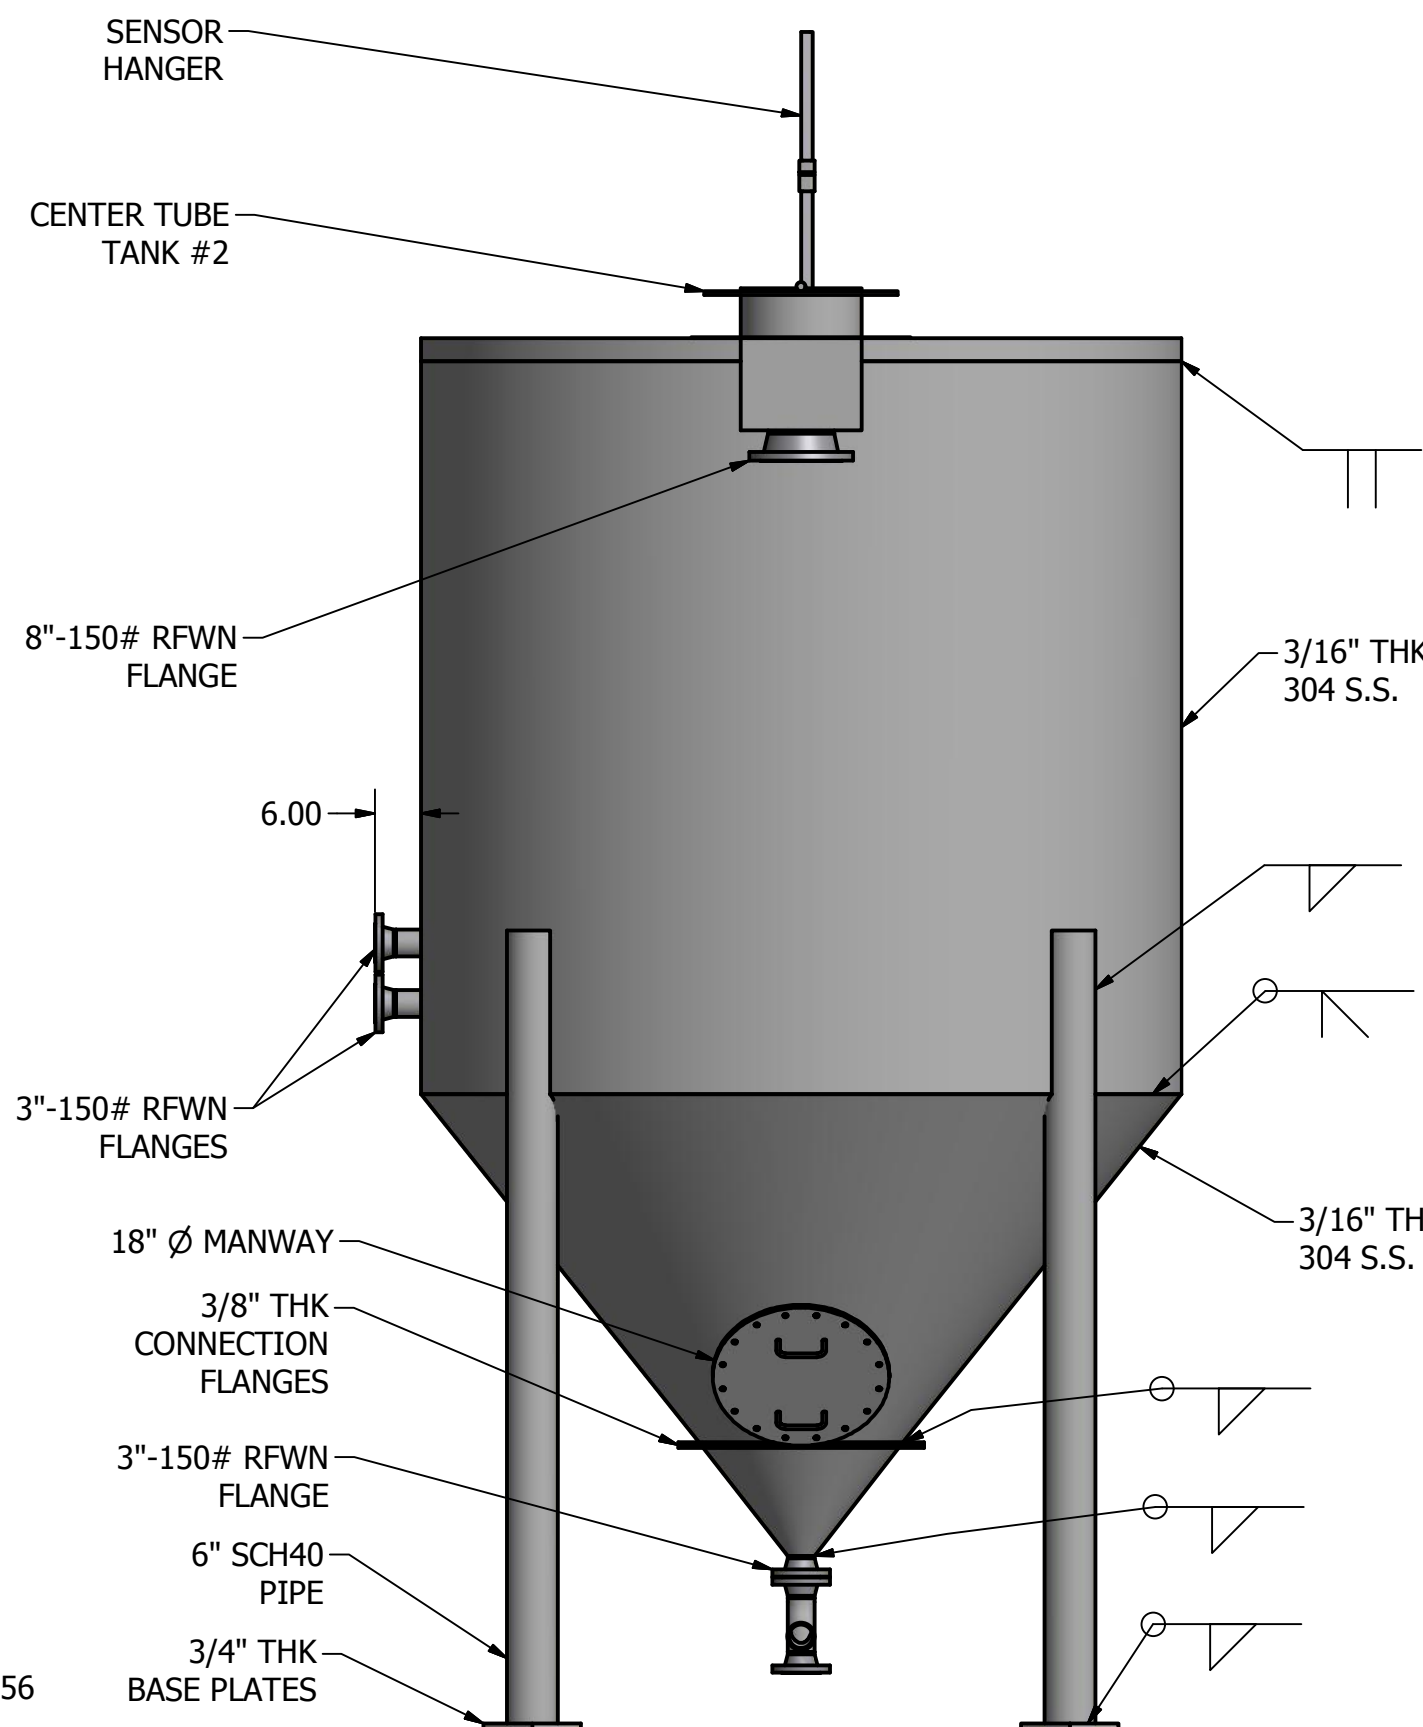

SIDE ELEVATION VIEW

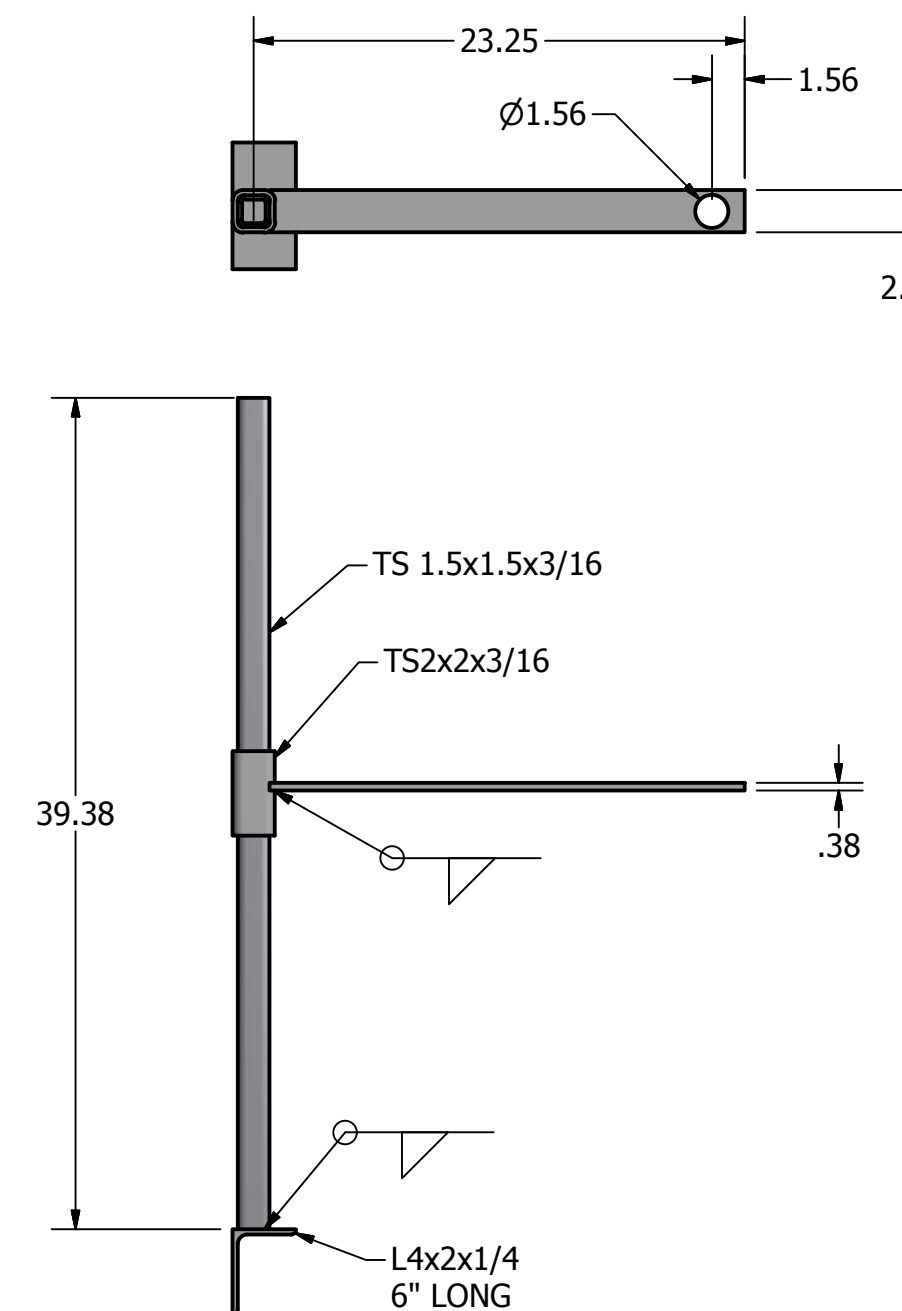


SENSOR HANGER

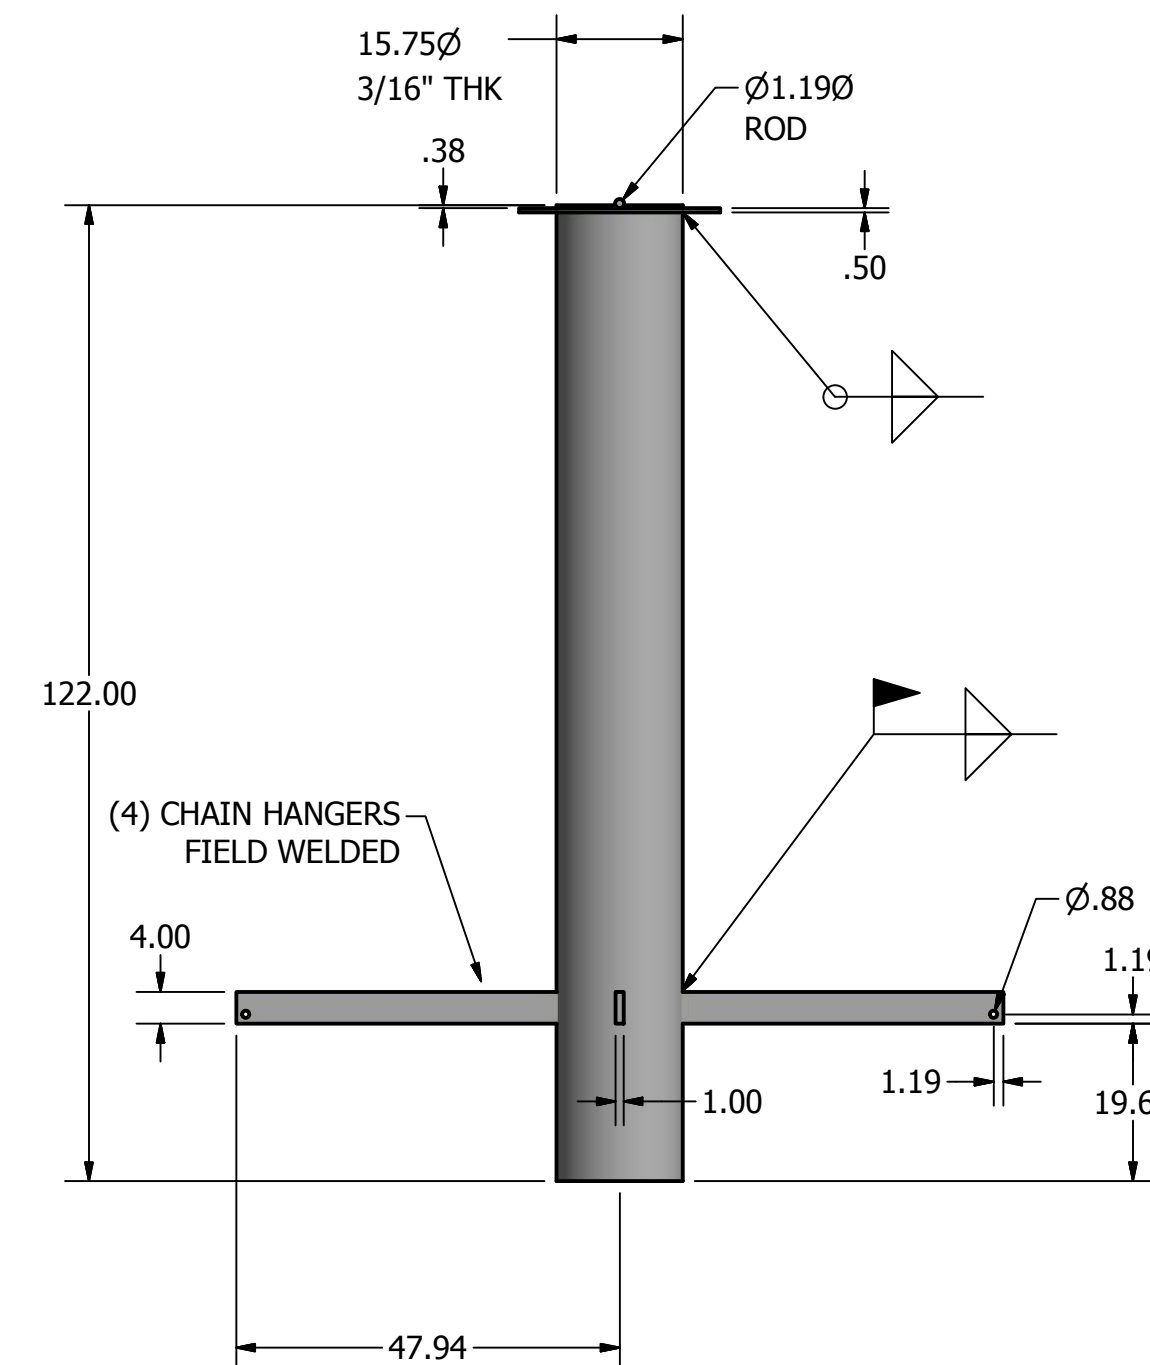


CENTER TUBE
TANK #2

- NOTES:
- . DIMENSIONS ARE IN INNCHES, U.N.O.
 - . MATERIAL 304 S.S.
 - . QTY.: ONE (1) EACH


DRAWN	DD	5/3/2014	BAGHOUSE & INDUSTRIAL SHEET METALS SERVICES 1731 POMONA RD., CORONA, CA 92880 (PHONE 1888BAGHOUSE - WWW.1888BAGHOUSE.COM)		
CHECKED			TITLE		
QA			RECUPERATOR TANKS, 12-5835-1		
MFG			TANK #2 DETAIL		
APPROVED			SIZE	DWG NO	REV
			D	Dwg-dd140328-0A	
			SCALE	SHEET 2 OF 5	

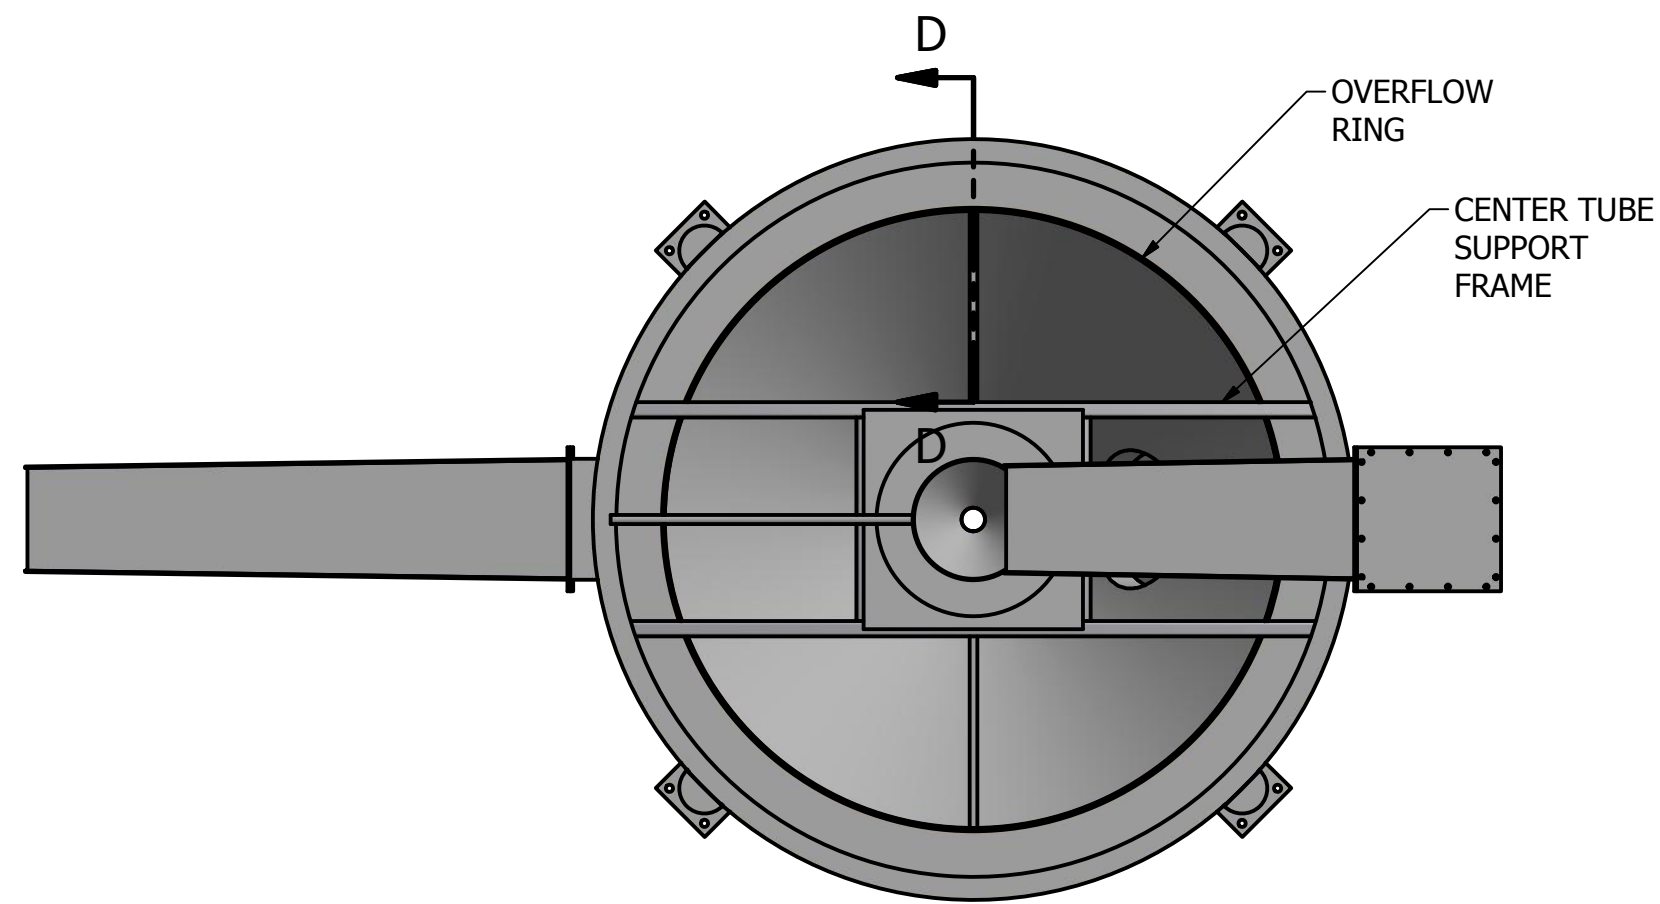



PLAN VIEW

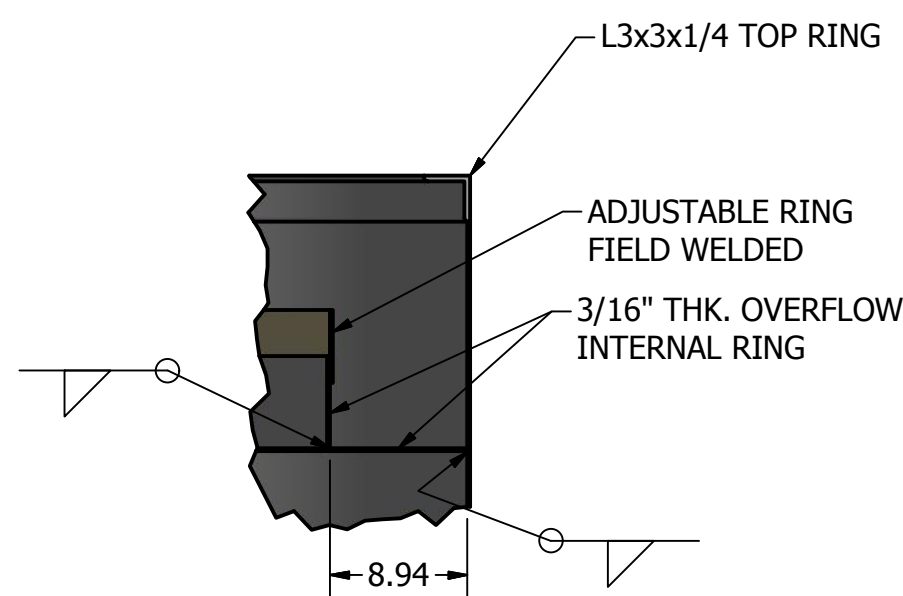


SECTION D-D
SCALE 1 / 25

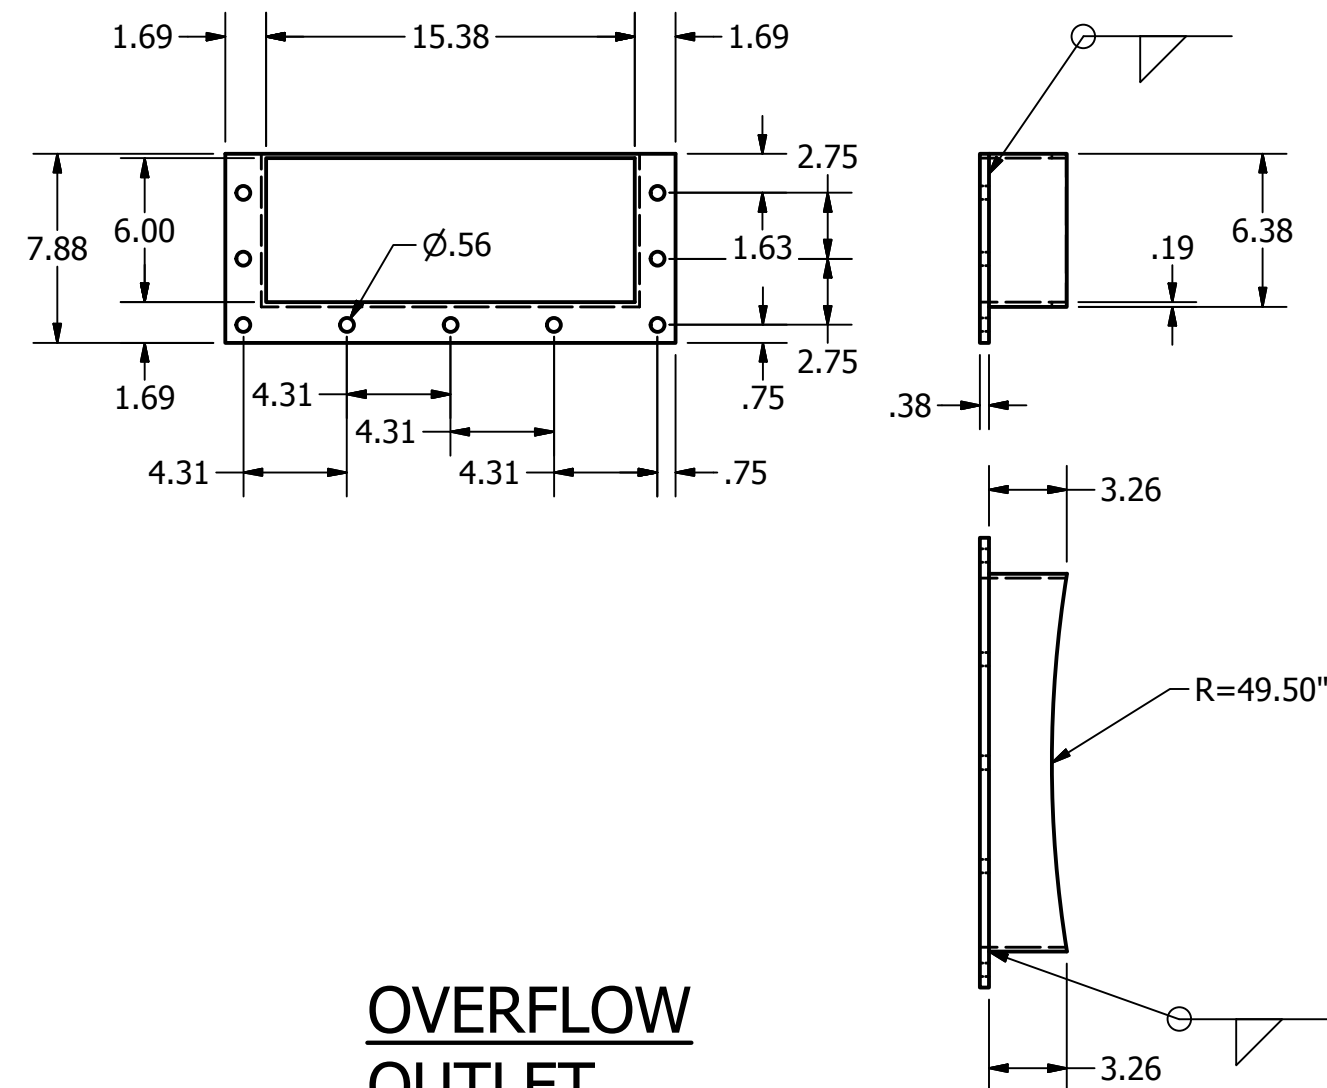


OVERFLOW
OUTLET
TANK #1

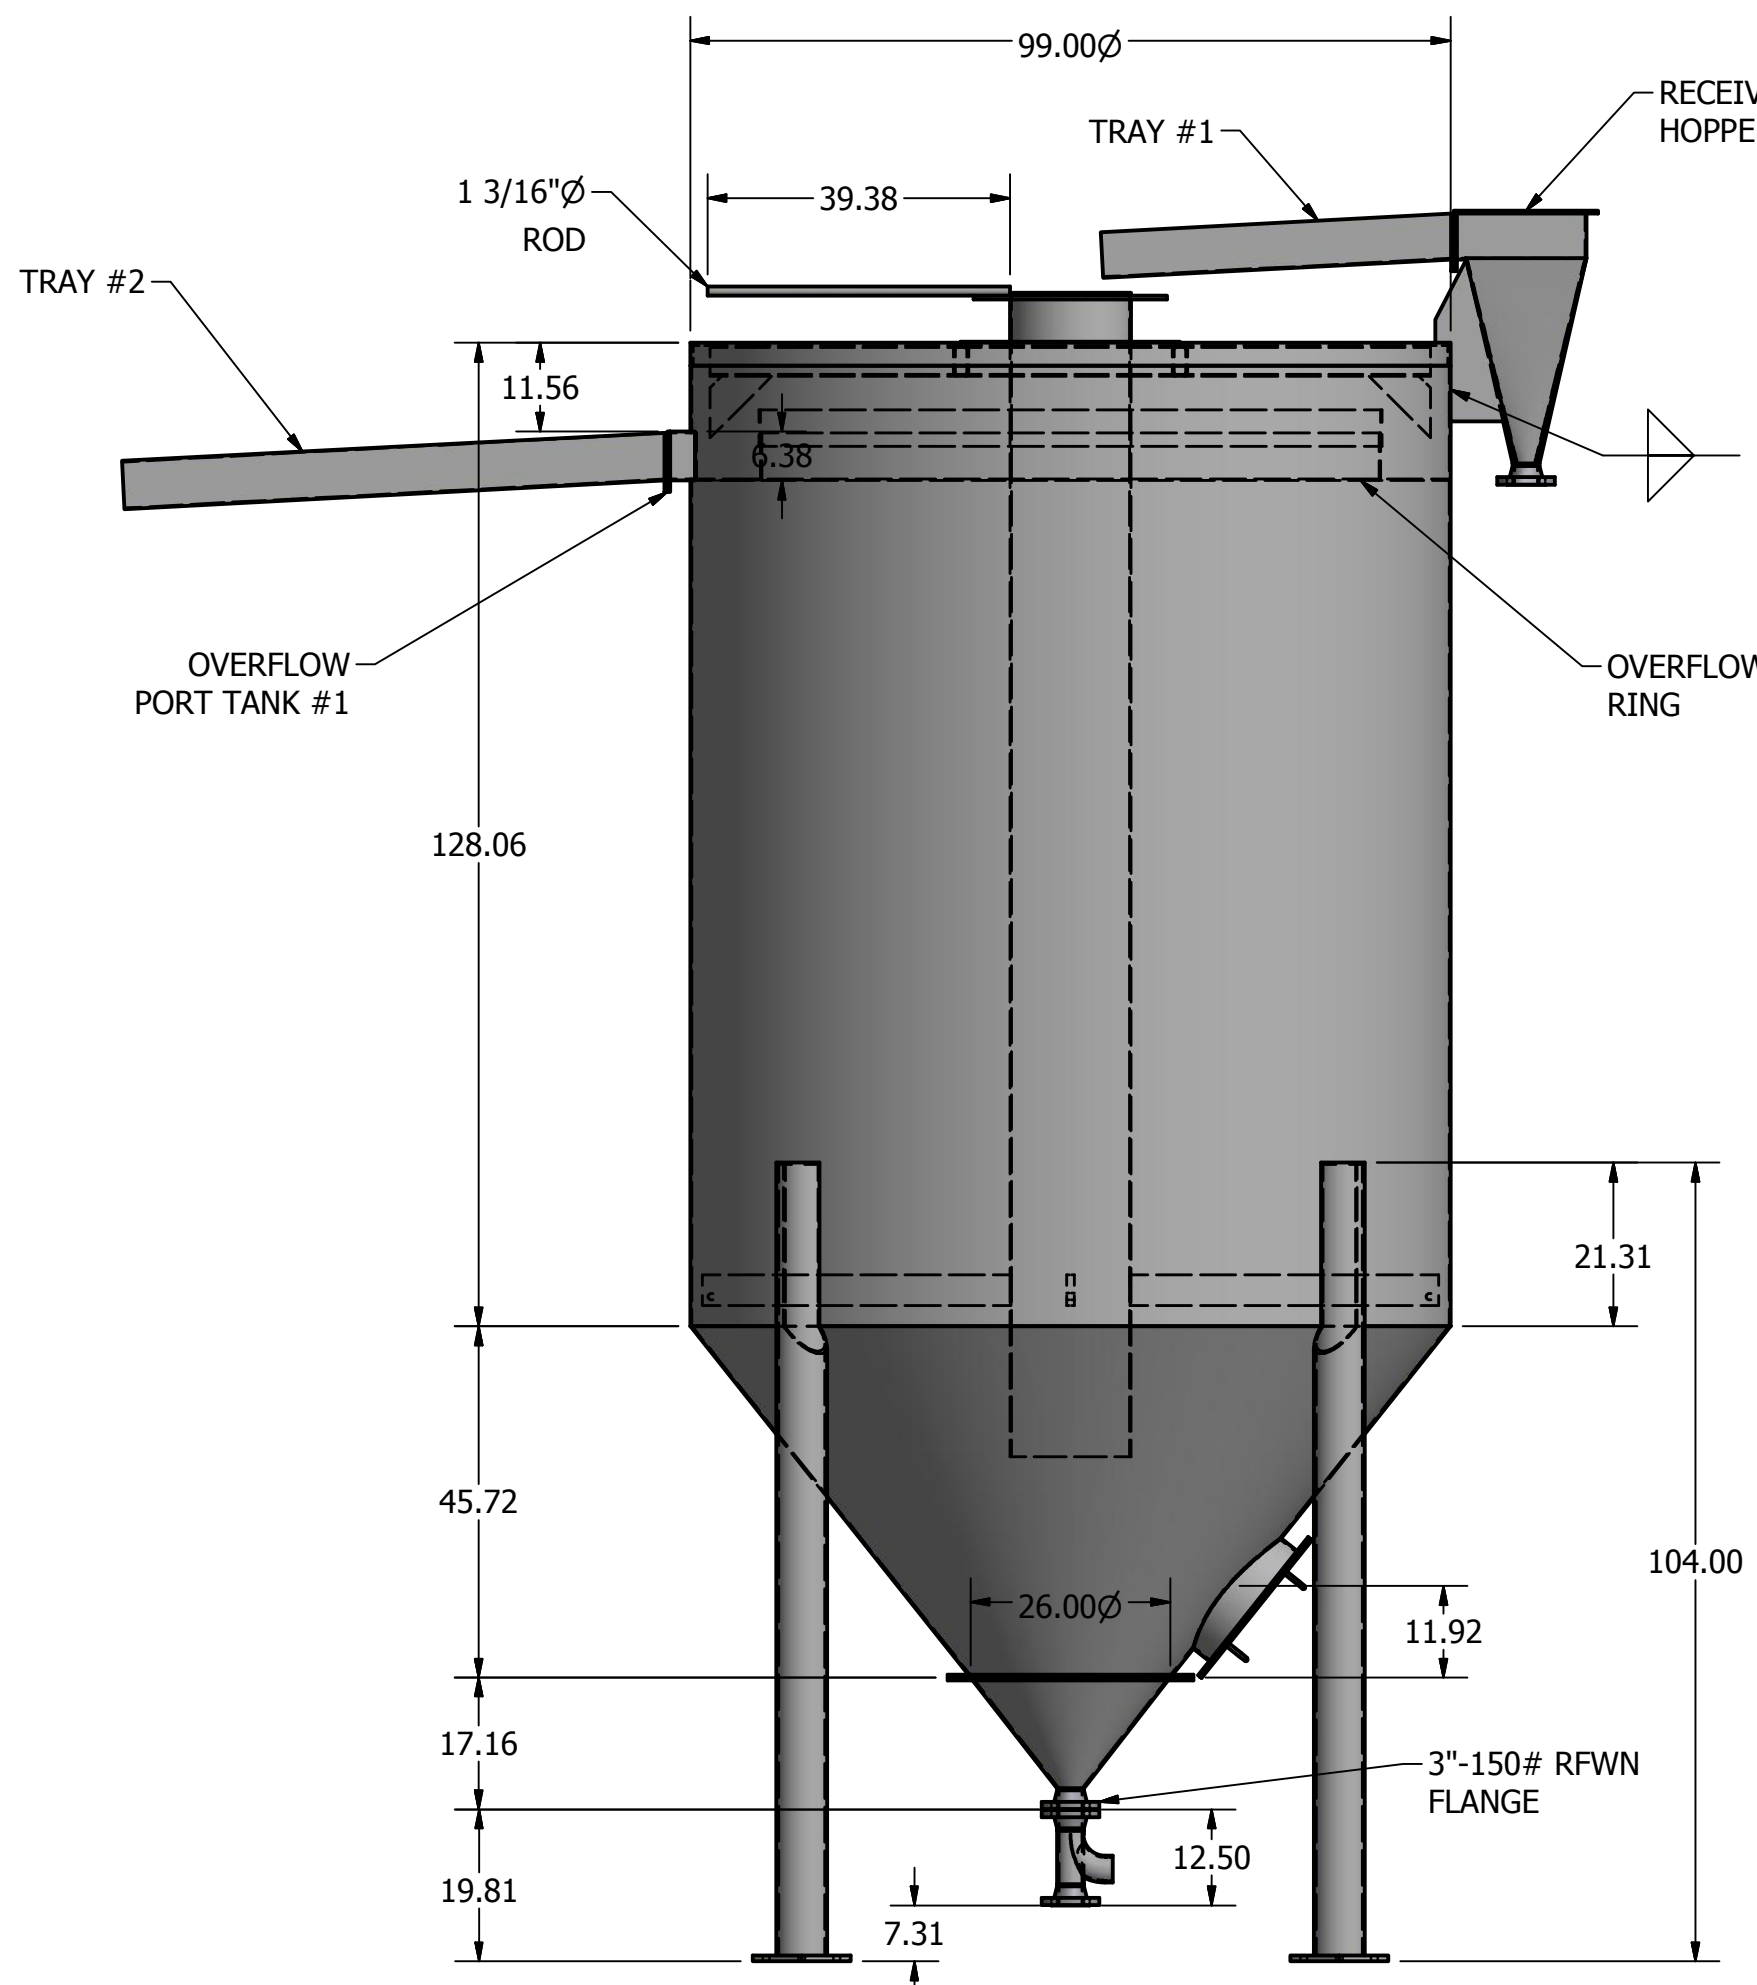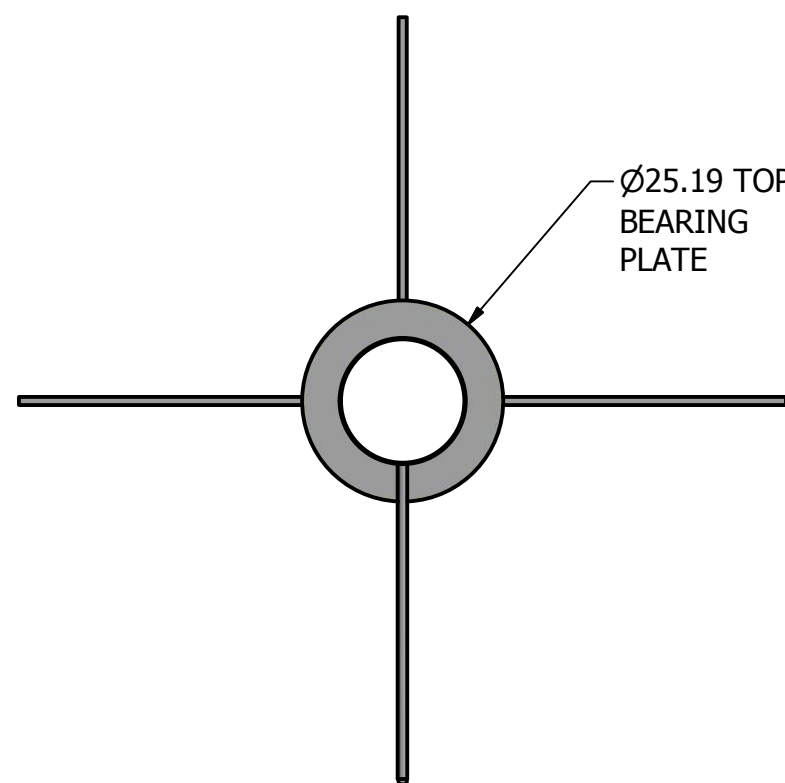


FRONT ELEVATION VIEW

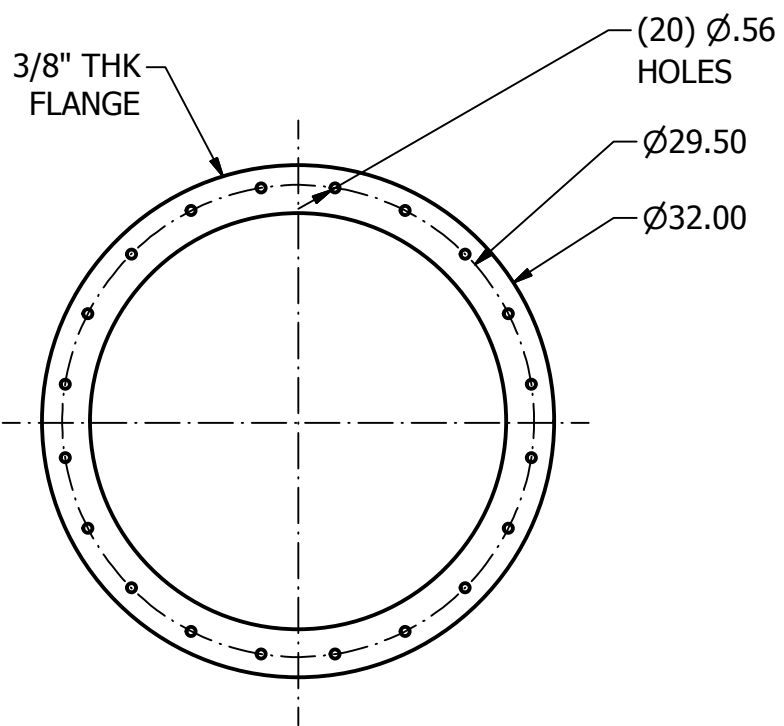

CONNECTION
FLANGE

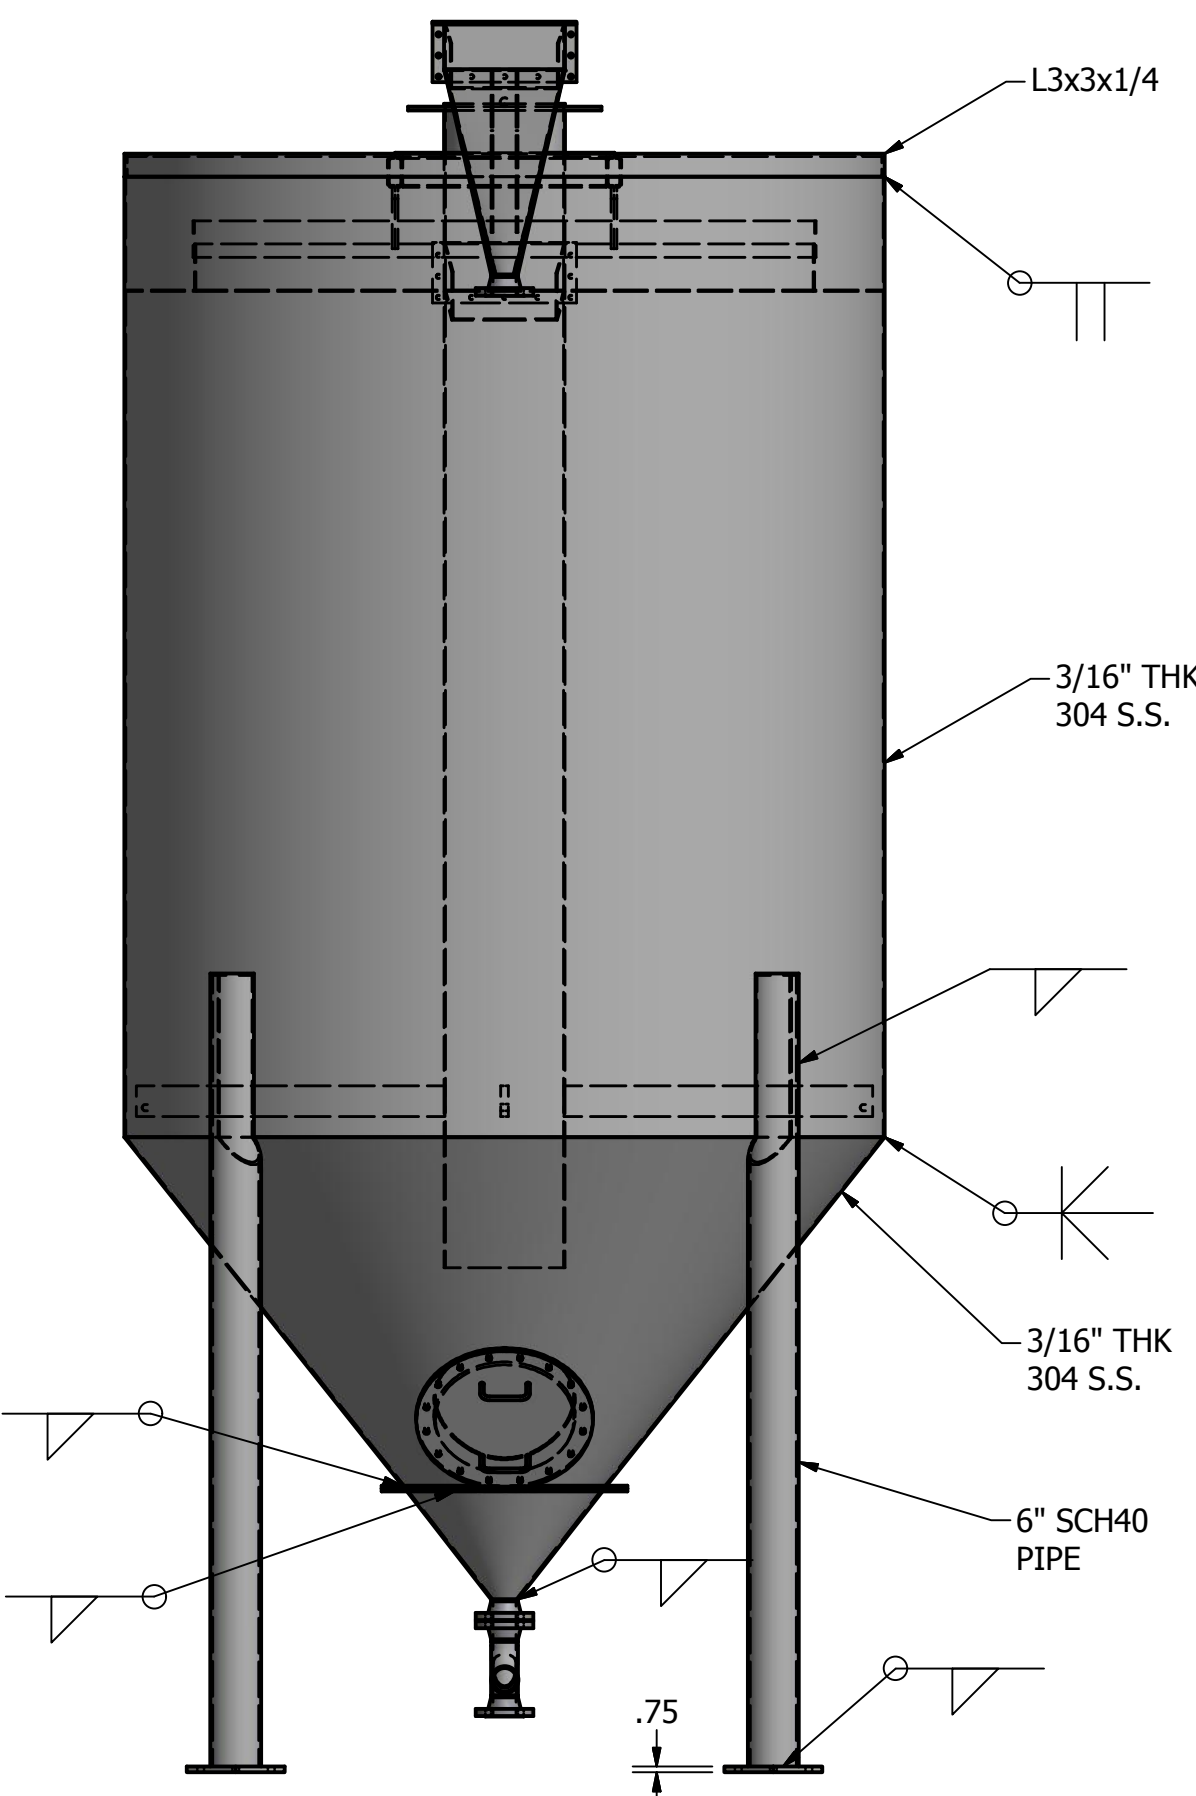


SIDE ELEVATION VIEW

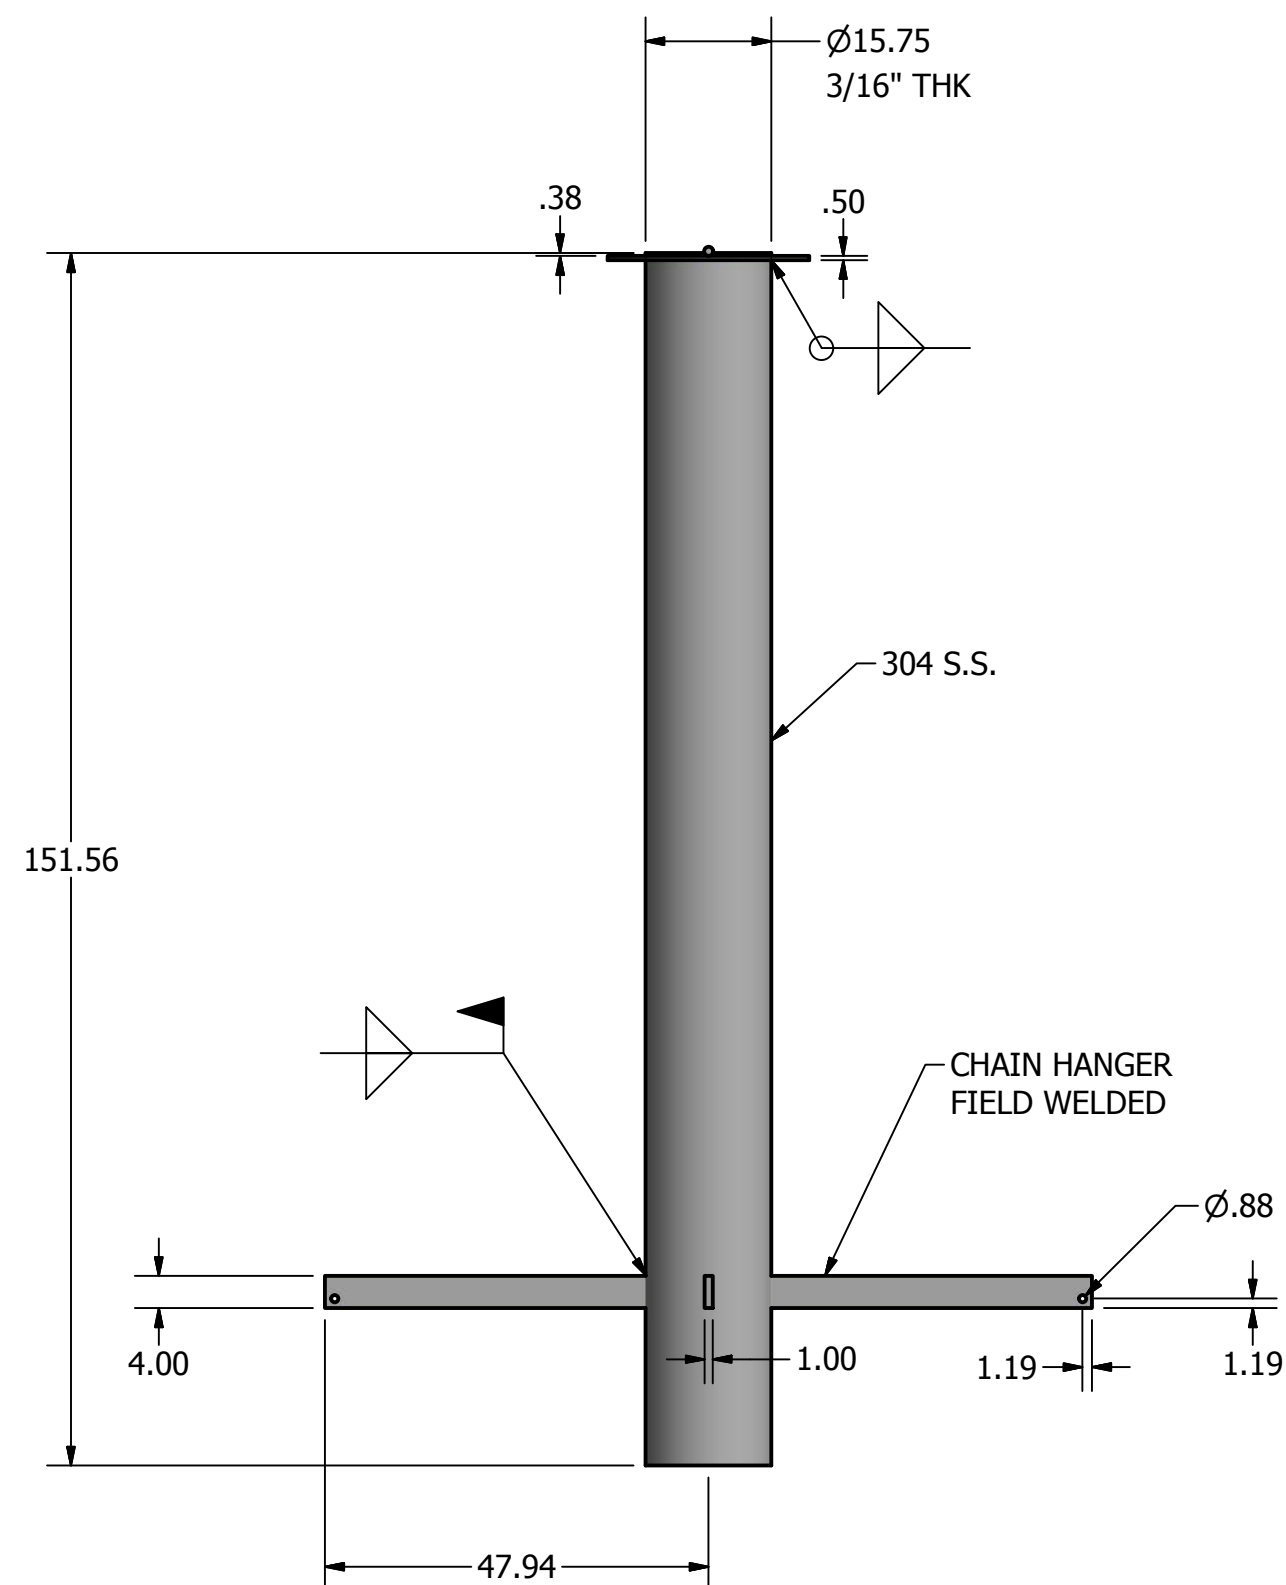

CENTER TUBE
TANK #1

NOTES:
· DIMENSIONS ARE IN INNCHES, U.N.O.
· MATERIAL 304 S.S.
· QTY.: ONE (1) EACH

DRAWN	DD	5/3/2014	BAGHOUSE & INDUSTRIAL SHEET METALS SERVICES 1731 POMONA RD., CORONA, CA 92880 (PHONE 1888BAGHOUSE - WWW.1888BAGHOUSE.COM)		
CHECKED			TITLE		
QA			RECUPERATOR TANKS, 12-5835-1 TANK #1 DETAIL		
MFG					
APPROVED					
			SIZE	DWG NO	REV
			D	Dwg-dd140328-0A	
			SCALE	SHEET 3 OF 5	

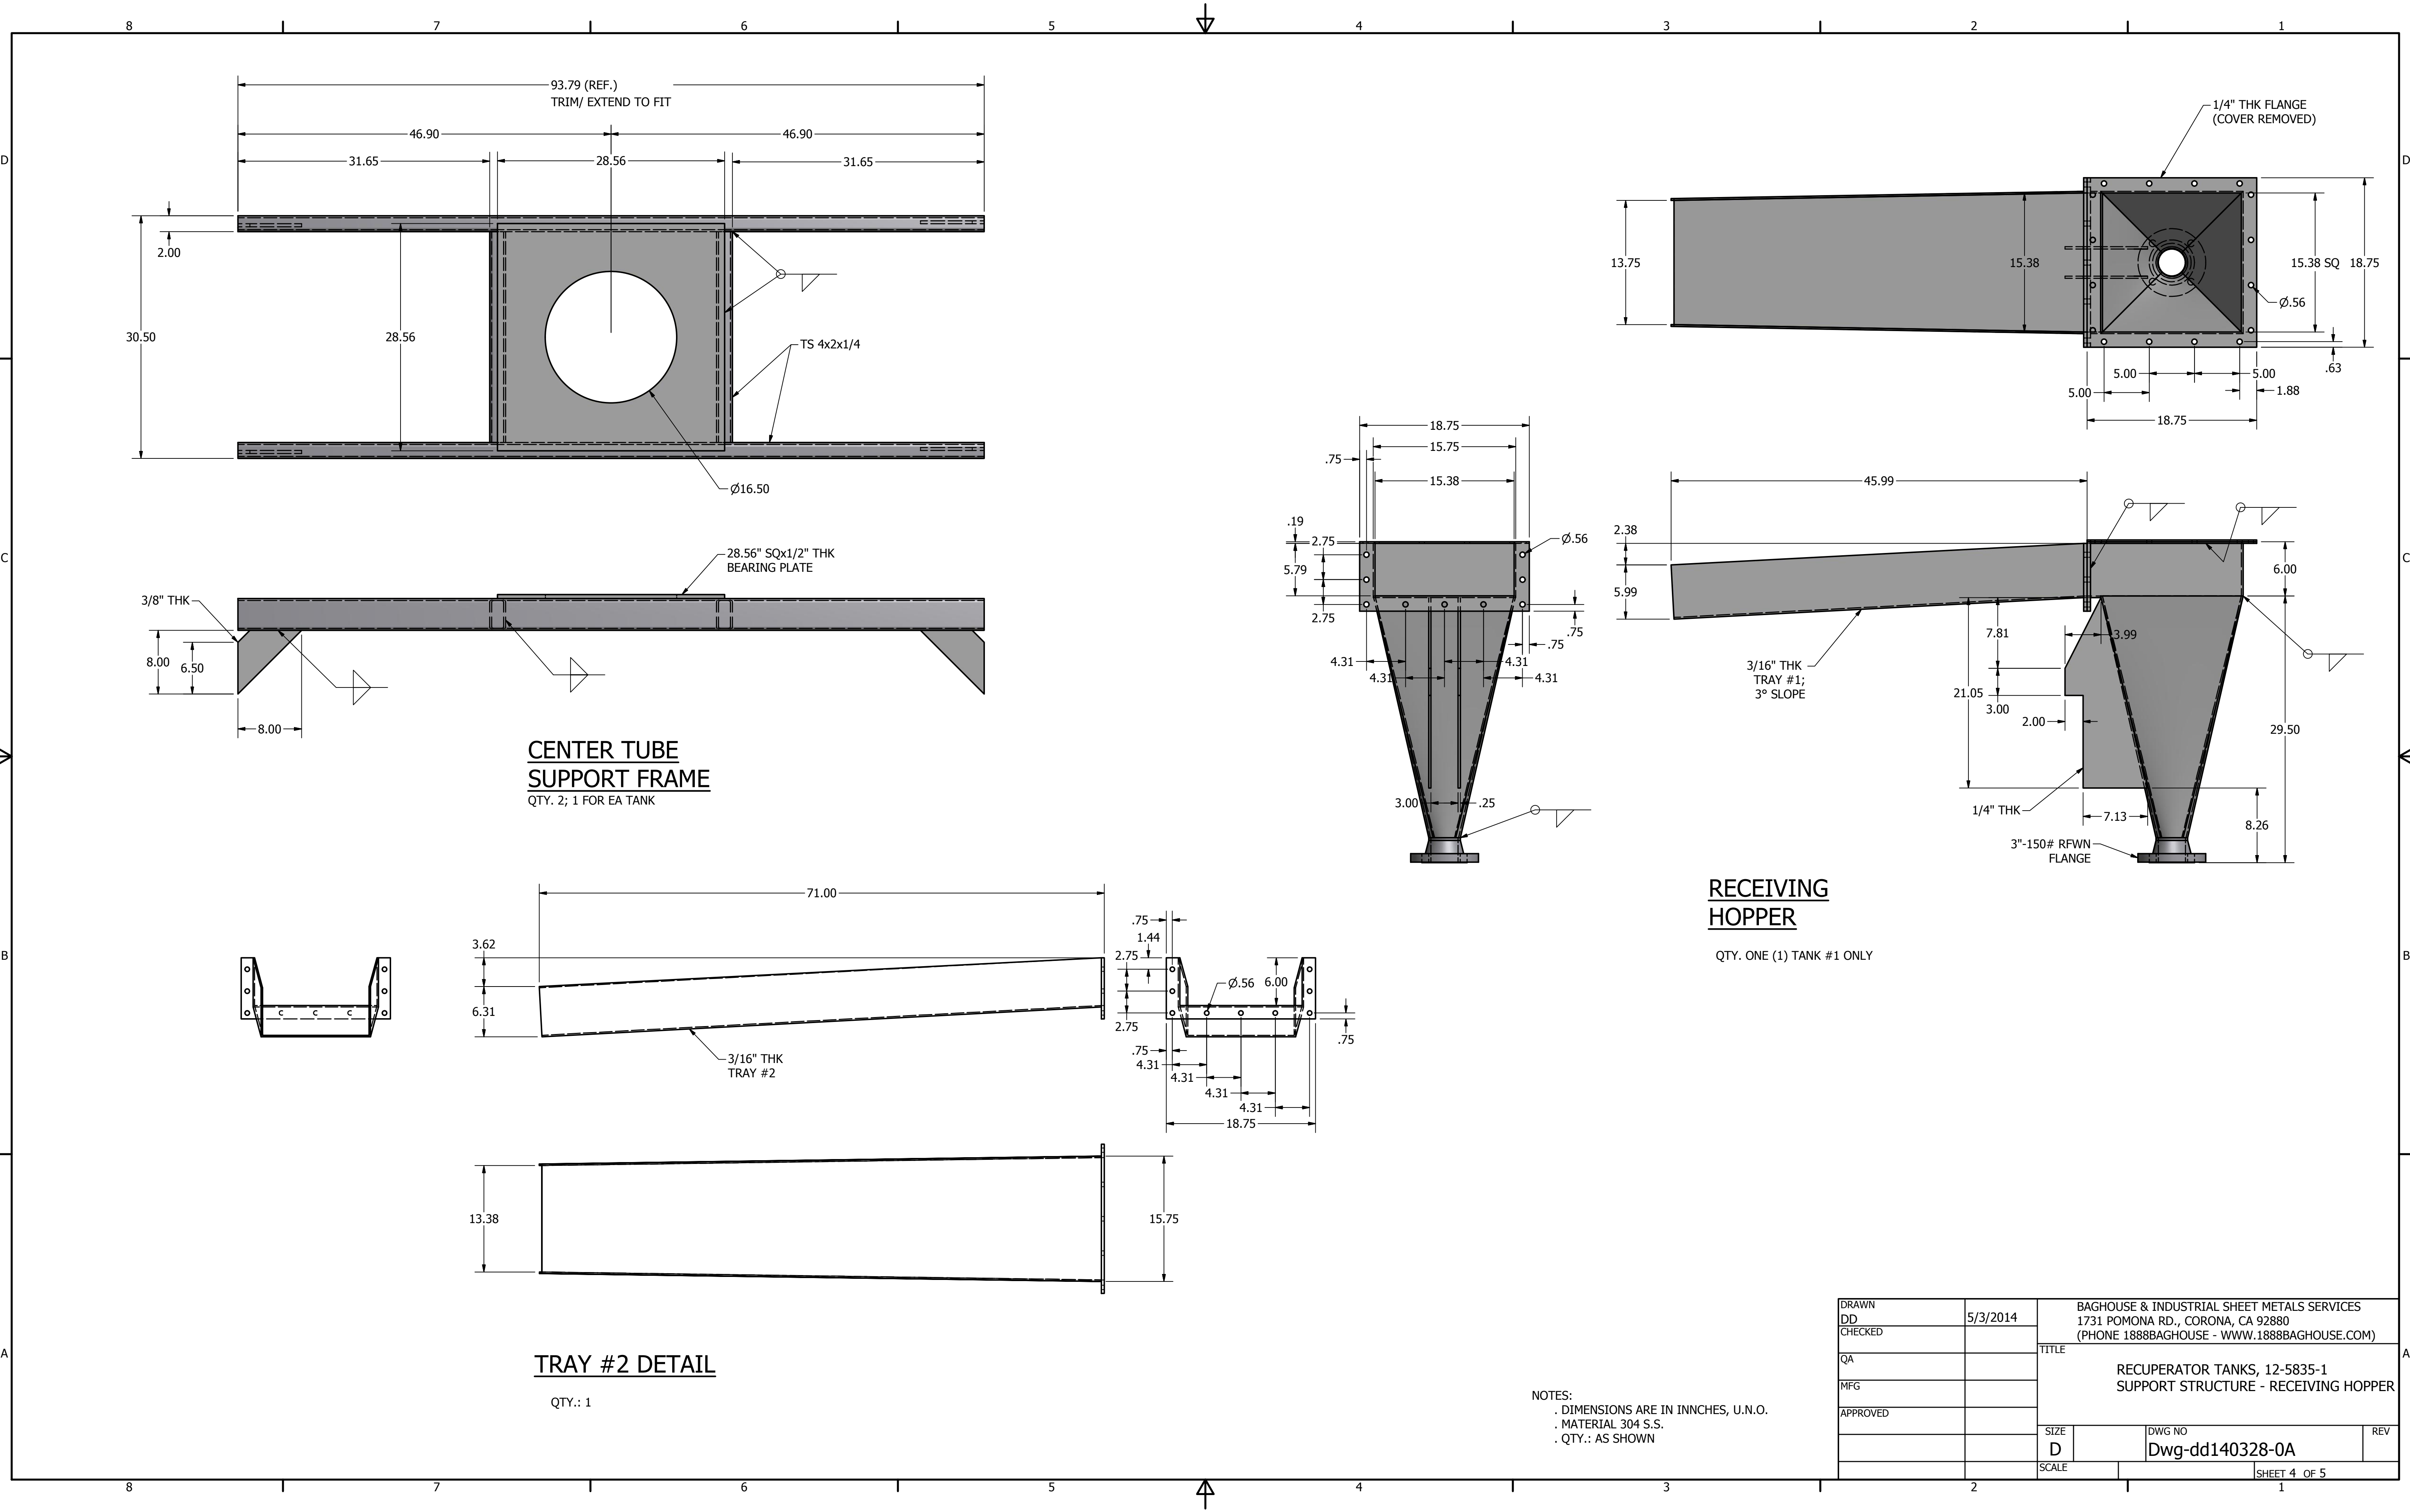

**CENTER TUBE
SUPPORT FRAME**
QTY. 2; 1 FOR EA TANK

**RECEIVING
HOPPER**


QTY. ONE (1) TANK #1 ONLY

TRAY #2 DETAIL

QTY.: 1

NOTES:
. DIMENSIONS ARE IN INCHES, U.N.O.
. MATERIAL 304 S.S.
. QTY.: AS SHOWN

DRAWN DD	5/3/2014	BAGHOUSE & INDUSTRIAL SHEET METALS SERVICES 1731 POMONA RD., CORONA, CA 92880 (PHONE 1888BAGHOUSE - WWW.1888BAGHOUSE.COM)		
CHECKED		TITLE		
QA		RECUPERATOR TANKS, 12-5835-1 SUPPORT STRUCTURE - RECEIVING HOPPER		
MFG				
APPROVED		SIZE D	DWG NO Dwg-dd140328-0A	REV
		SCALE	SHEET 4 OF 5	

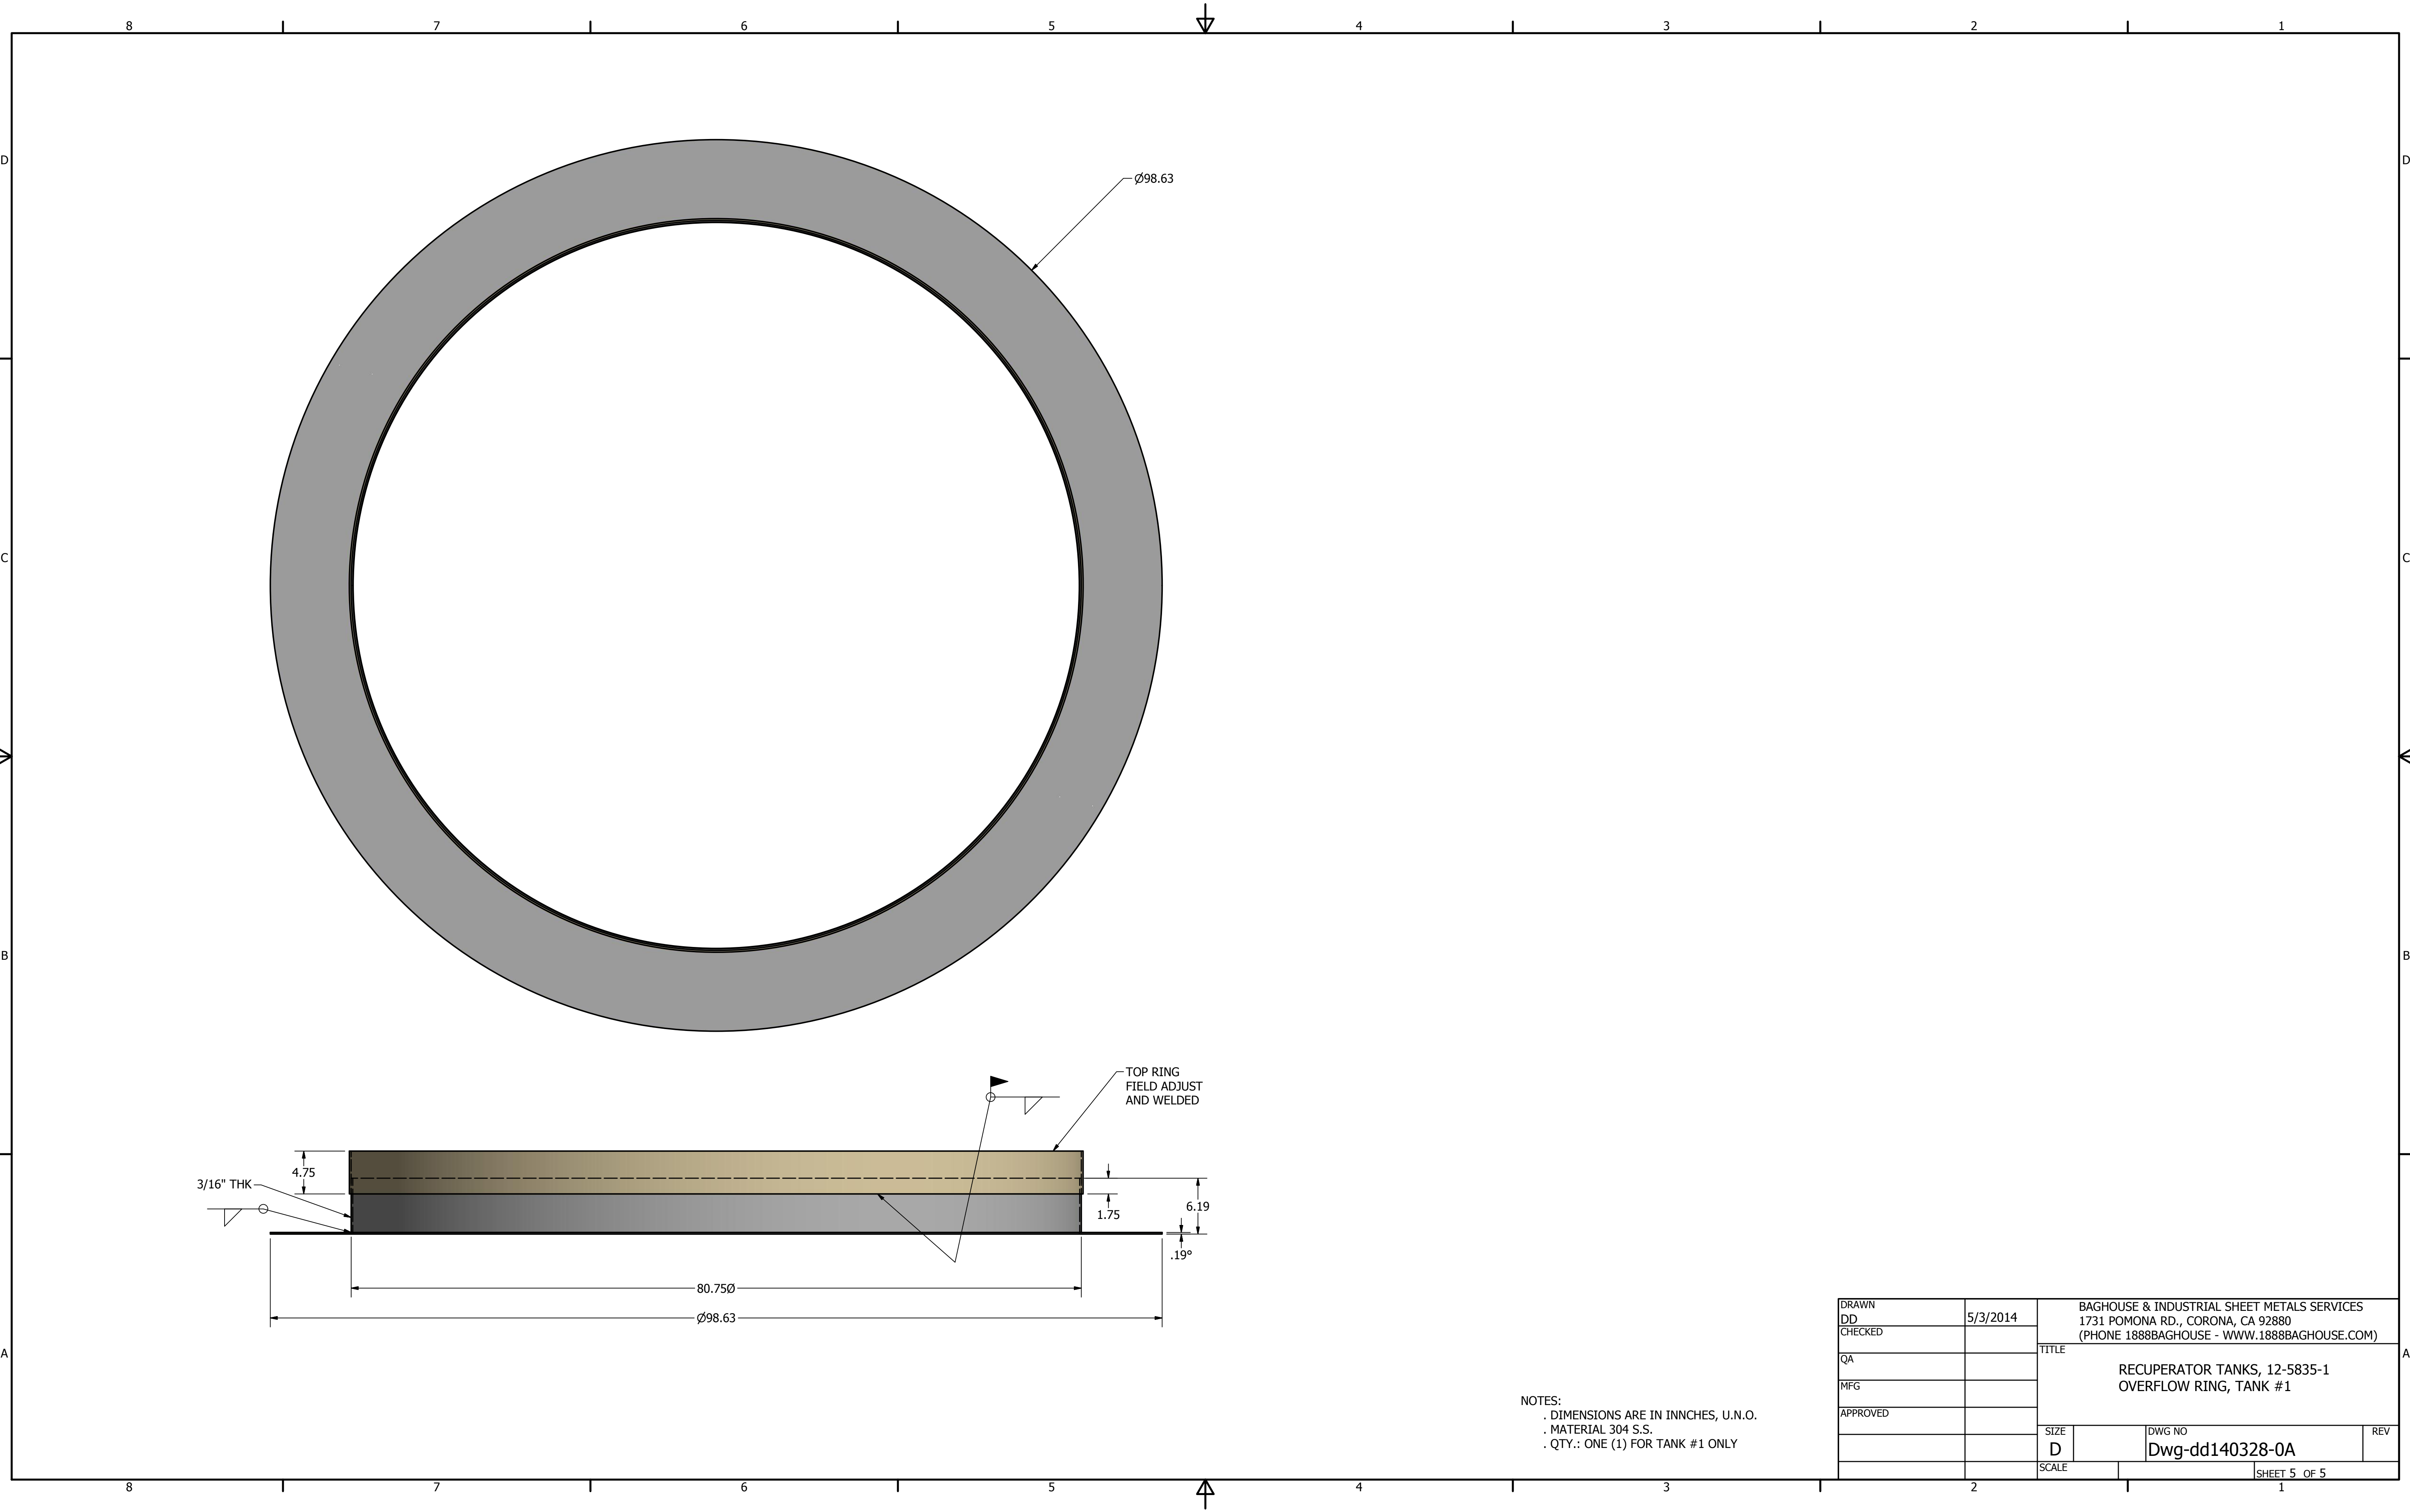

NOTES:
· DIMENSIONS ARE IN INNCHES, U.N.O.
· MATERIAL 304 S.S.
· QTY.: ONE (1) FOR TANK #1 ONLY

DRAWN DD	5/3/2014	BAGHOUSE & INDUSTRIAL SHEET METALS SERVICES 1731 POMONA RD., CORONA, CA 92880 (PHONE 1888BAGHOUSE - WWW.1888BAGHOUSE.COM)		
CHECKED		TITLE RECUPERATOR TANKS, 12-5835-1 OVERFLOW RING, TANK #1		
QA				
MFG				
APPROVED				
		SIZE D	DWG NO Dwg-dd140328-0A	REV
		SCALE	SHEET 5 OF 5	