



B4370910-2
USED ON
*
*
*

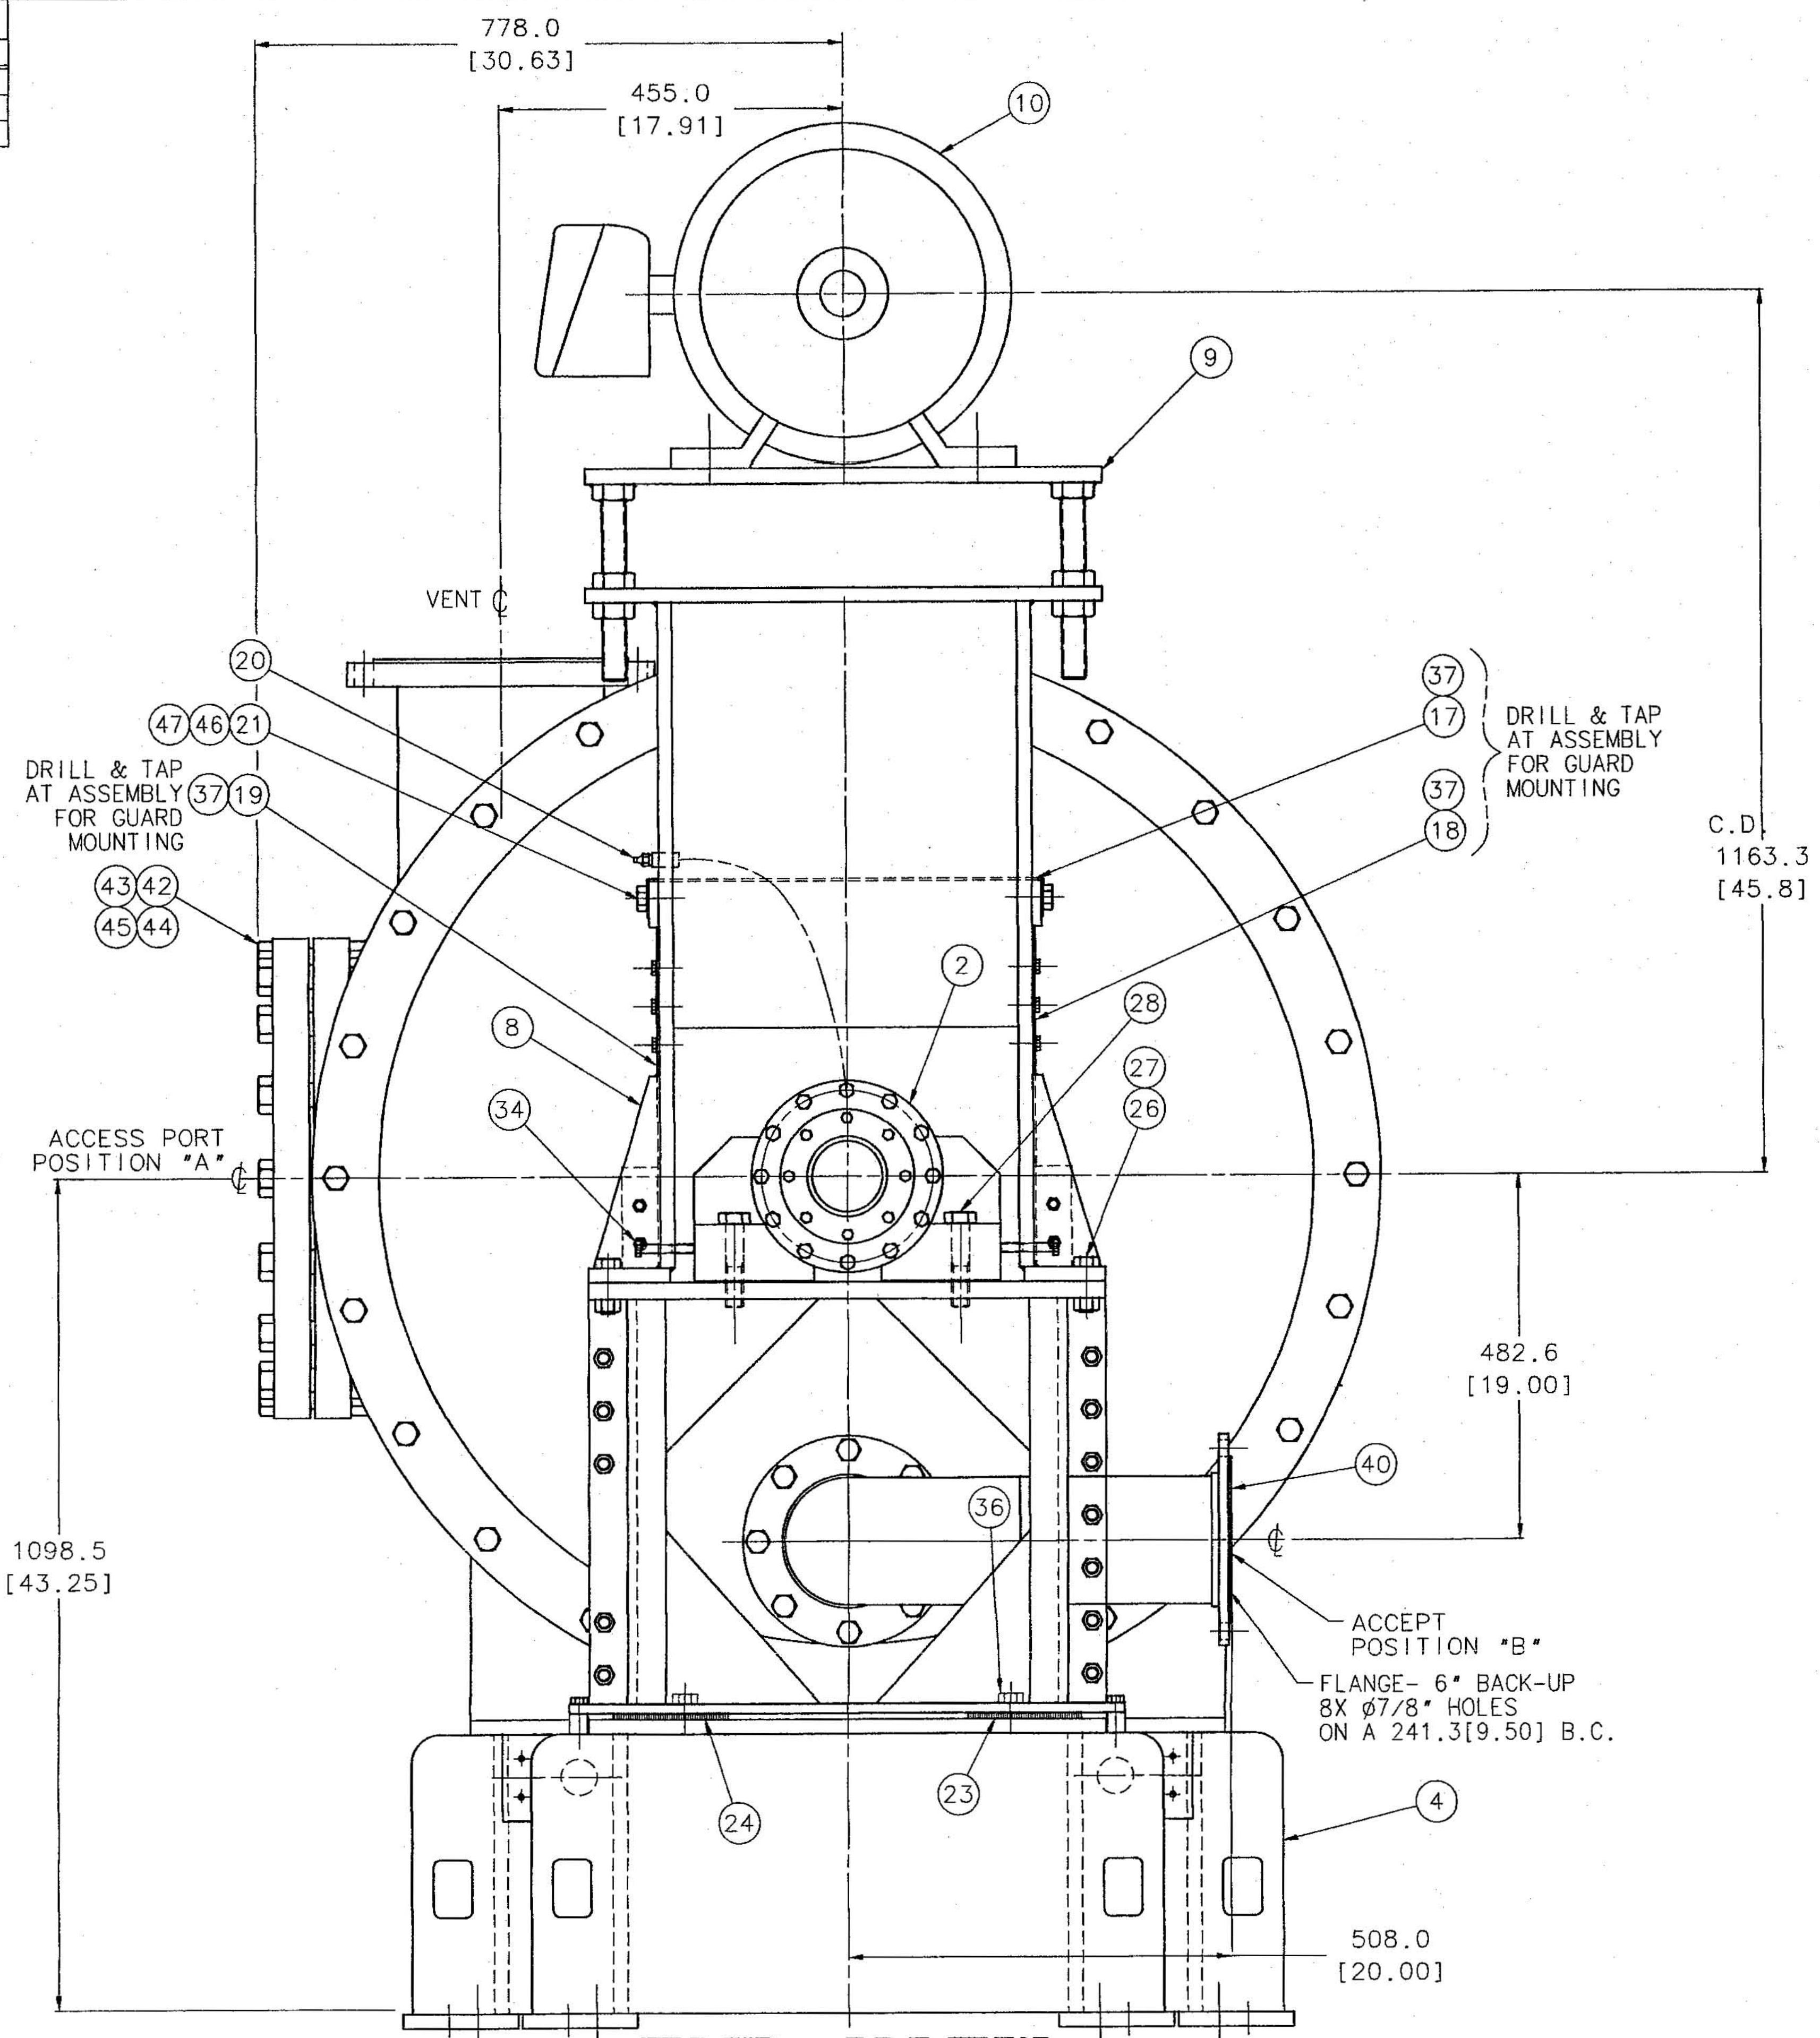

END VIEW
(BELT GUARD NOT SHOWN FOR CLARITY)

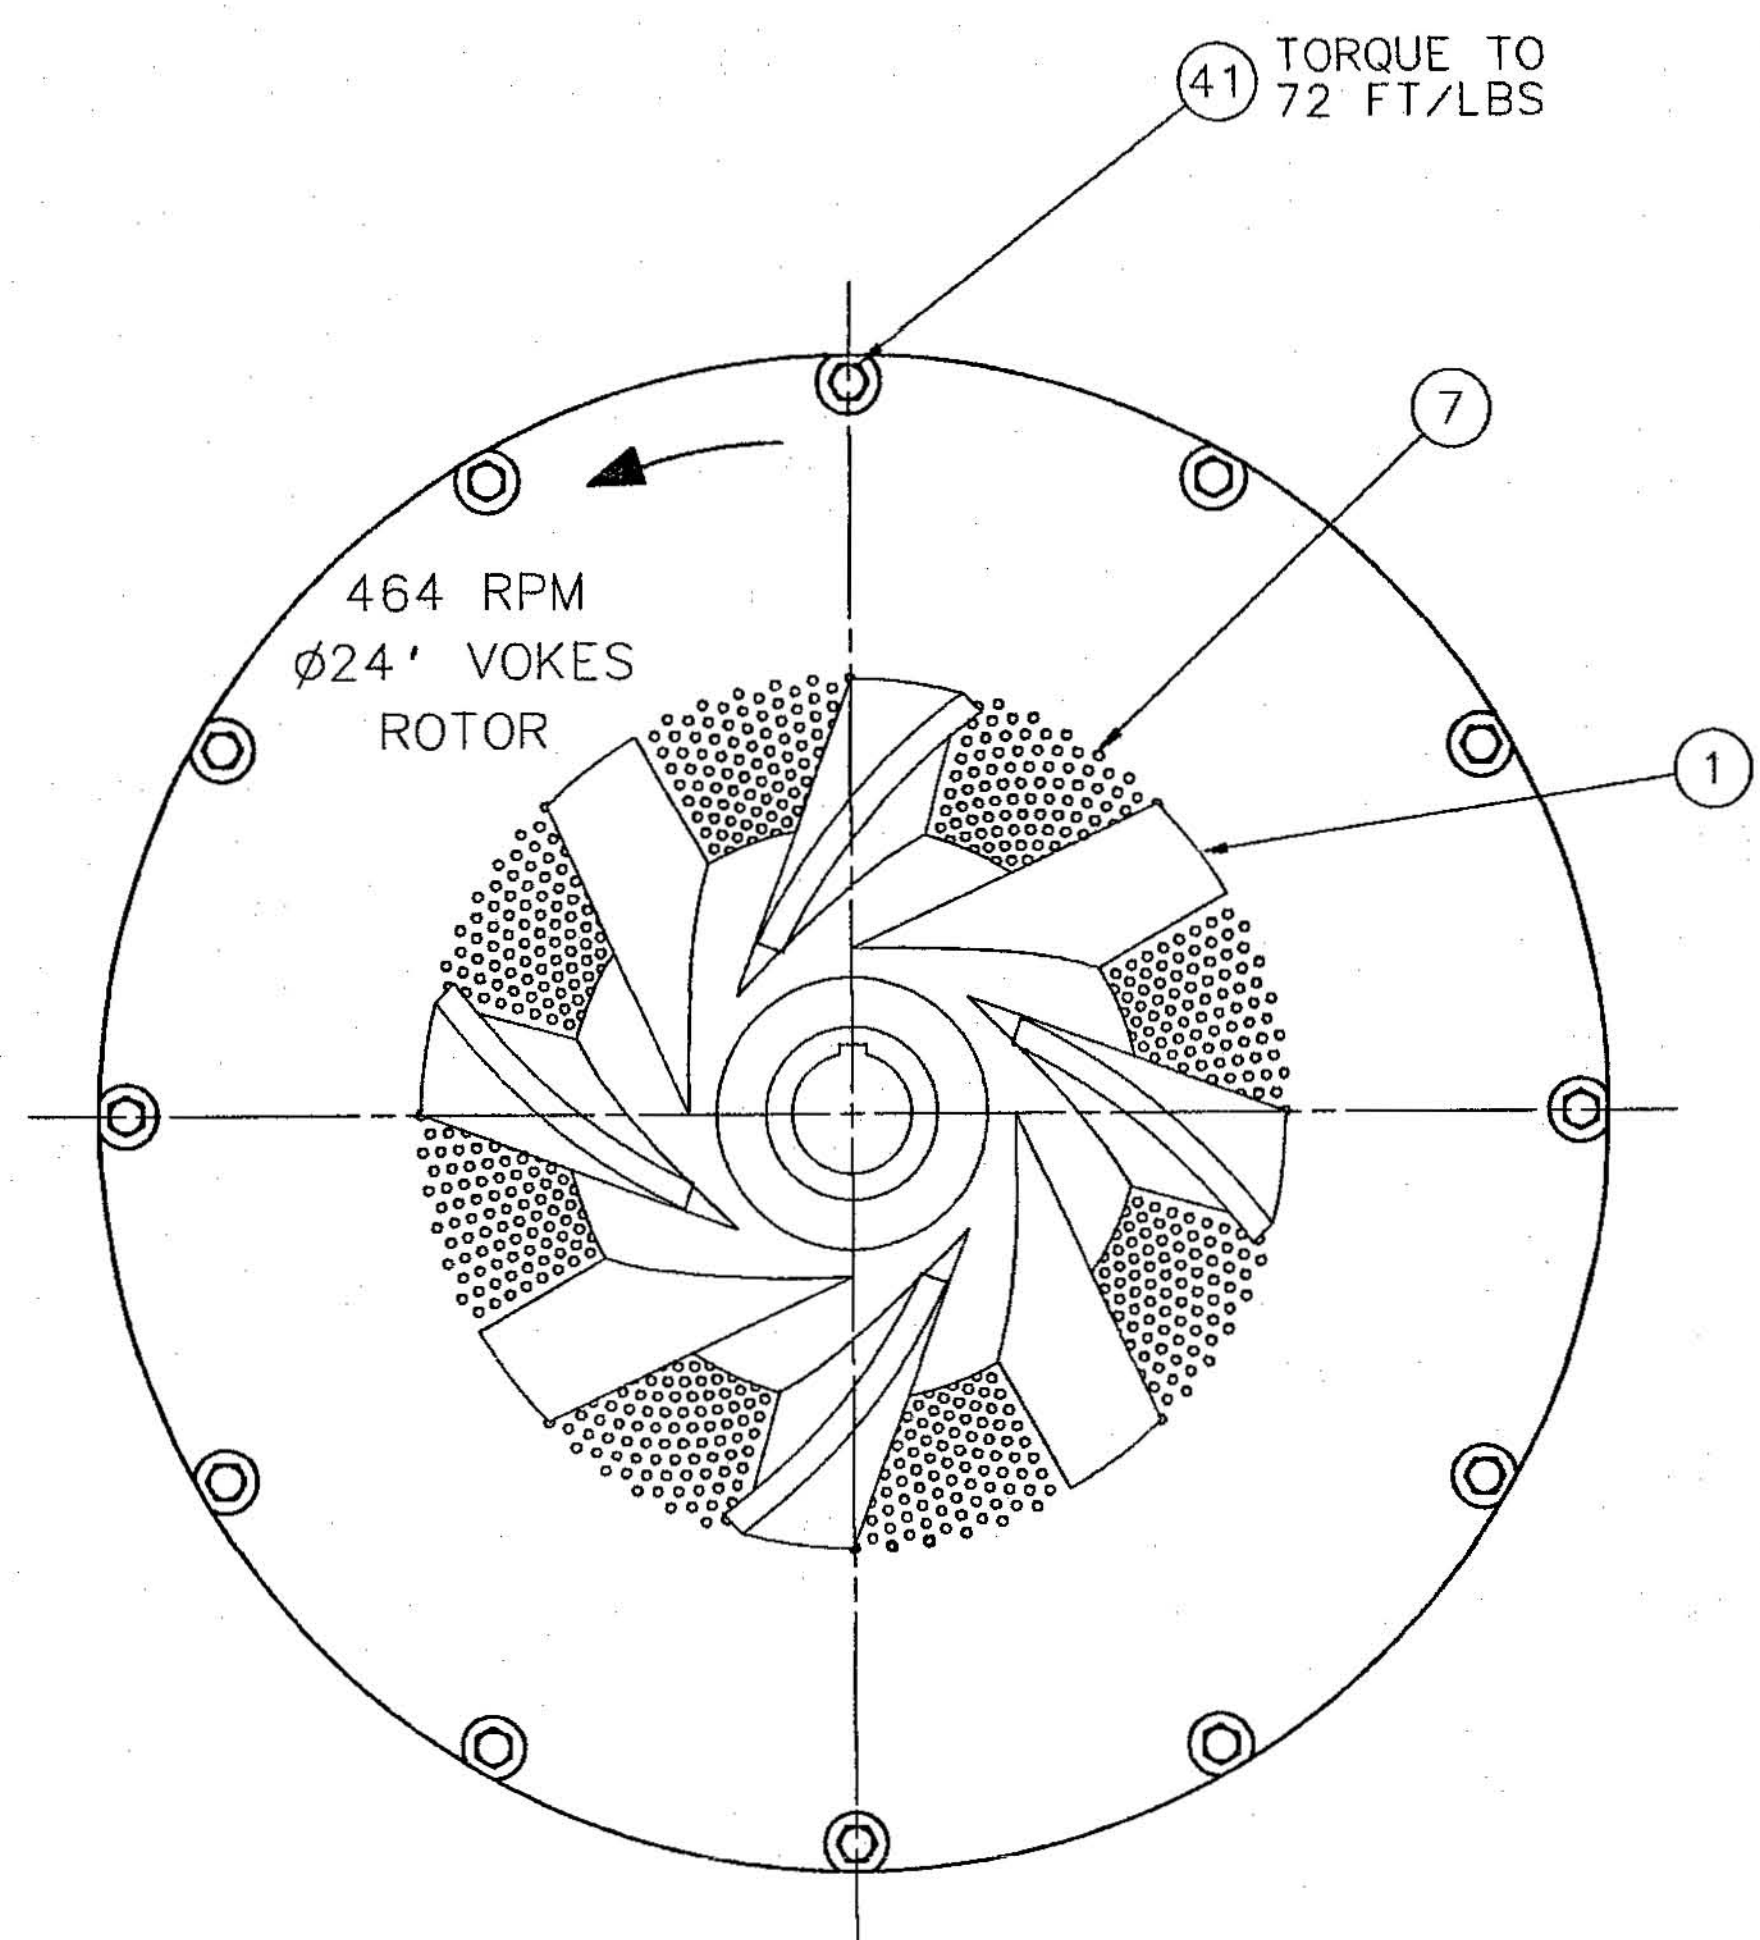

VIEW OF ROTOR & BEDPLATE

THIS DRAWING IS ISSUED TO CERTIFY THE DIMENSIONS OF EQUIPMENT SUPPLIED BY THERMO BLACK CLAWSON INC.

CUSTOMER SPRAGUE PAPERBOARD
MILL VERSAILLES, CONNECTICUT
CUSTOMER ORDER 116.000425
SHOP ORDER B437091
SERIAL NUMBER 99-HP24-950-0248

THERMO BLACK CLAWSON INC.
MIDDLETOWN, OHIO USA

DATE OF CERTIFICATION 11/5/99

C.A.D. DRAWING DO NOT UPDATE MANUALLY			* SEE SHEET #1		* * * *	
STANDARD TOLERANCES UNLESS OTHERWISE SPECIFIED			No.		REVISION	
METRIC WHOLE NUMBER ±1 ONE PLACE DECIMAL ±0.3 TWO PLACE DECIMAL ±0.15 ANGULAR ±0.5°			INCH ONE PLACE DECIMAL ±0.04 TWO PLACE DECIMAL ±0.01 THREE PLACE DECIMAL ±0.005 ANGULAR ±0.5°		ZONE DATE BY CHKD SHT. No. APPD. BY	
ORDER No. B437091 SERIAL No. 99-HP24-950-0248 CUSTOMER SPRAGUE PAPERBOARD			REF. DRG No. 4005174 USED ON SEE G-1 WEIGHT		SUPERSEDES SUPERSEDED BY PATTERN No.	
THESE LIMITS DO NOT APPLY TO ASSEMBLY OR FOUNDATION PLAN DRAWINGS This document, including all information contained thereon, is the exclusive and confidential property of Thermo Black Clawson Inc. and the document and information are not to be copied, reproduced or delivered to others in whole or in part, except with express written permission, and the document is to be returned promptly after having served the purpose for which delivered. In addition, you agree that the modification of the equipment relating to this print/document without the prior consent of Thermo Black Clawson Inc. which causes or contributes to a defect on such equipment shall relieve Thermo Black Clawson Inc. of its warranty obligations and to the extent that such unauthorized modification contributes directly or indirectly, to an injury to any person or damages property, you hereby agree to indemnify and hold Thermo Black Clawson Inc. harmless from any liability or claim resulting therefrom.			THERMO BLACK CLAWSON INC. A Thermo Fibertek company RECYCLED FIBER • CHEMICAL PULPING • STOCK PREPARATION Middletown, Ohio USA		TITLE ASSEMBLY, HP24-950 HYDRAPURGE II	
DRAWN J. FOWLER CHECKED J. G. [Signature] APPROVED [Signature]			DATE 11-1-1999 DATE 11-3-99 DATE 11/5/99		THIRD ANGLE PROJECTION 1/4	
2806A DRG. No. B4370910-2			REV 1		SHEET 2 OF 3	