




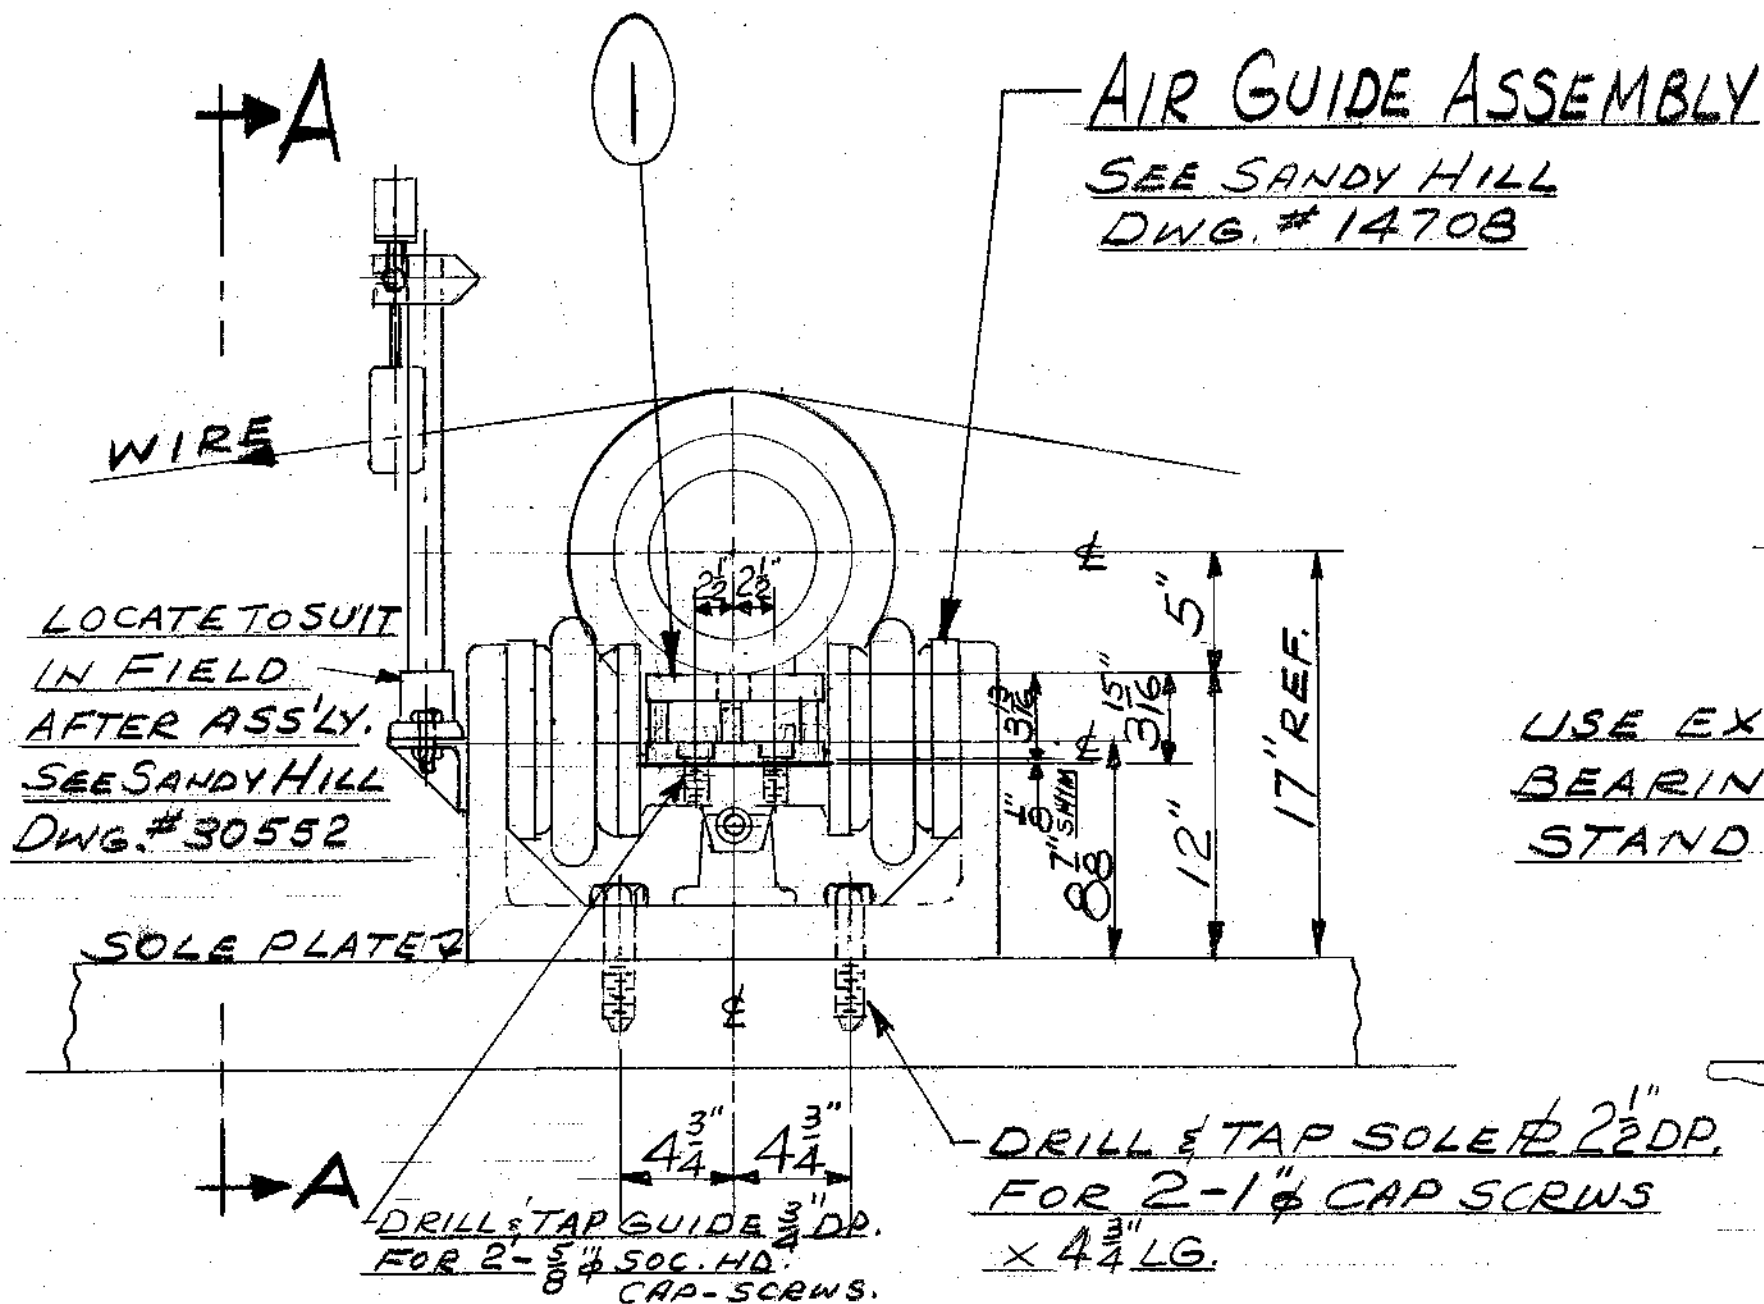


FRONT ELEVATION

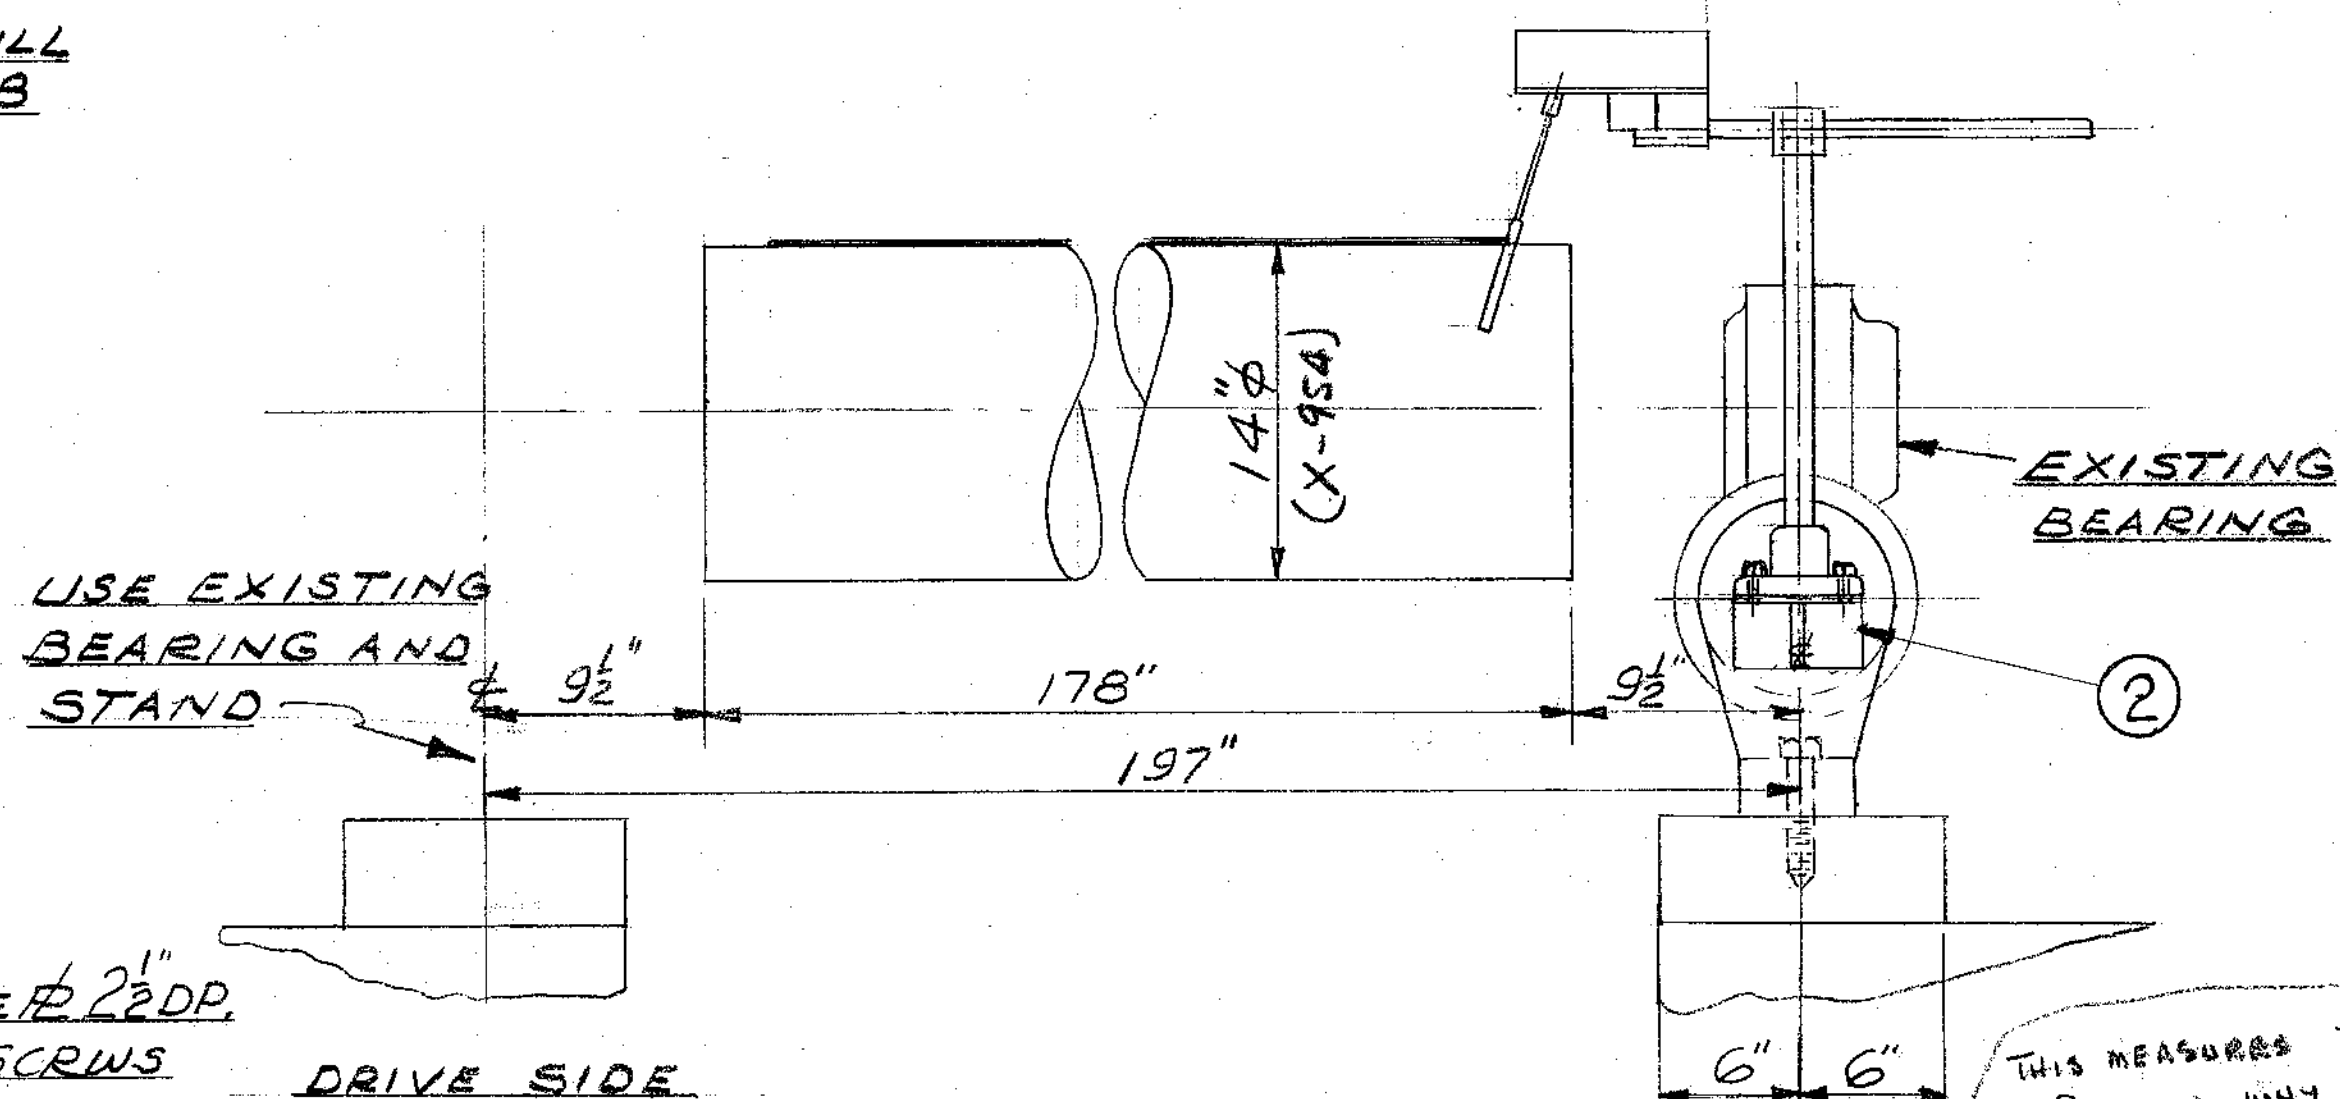

SECTION A-A

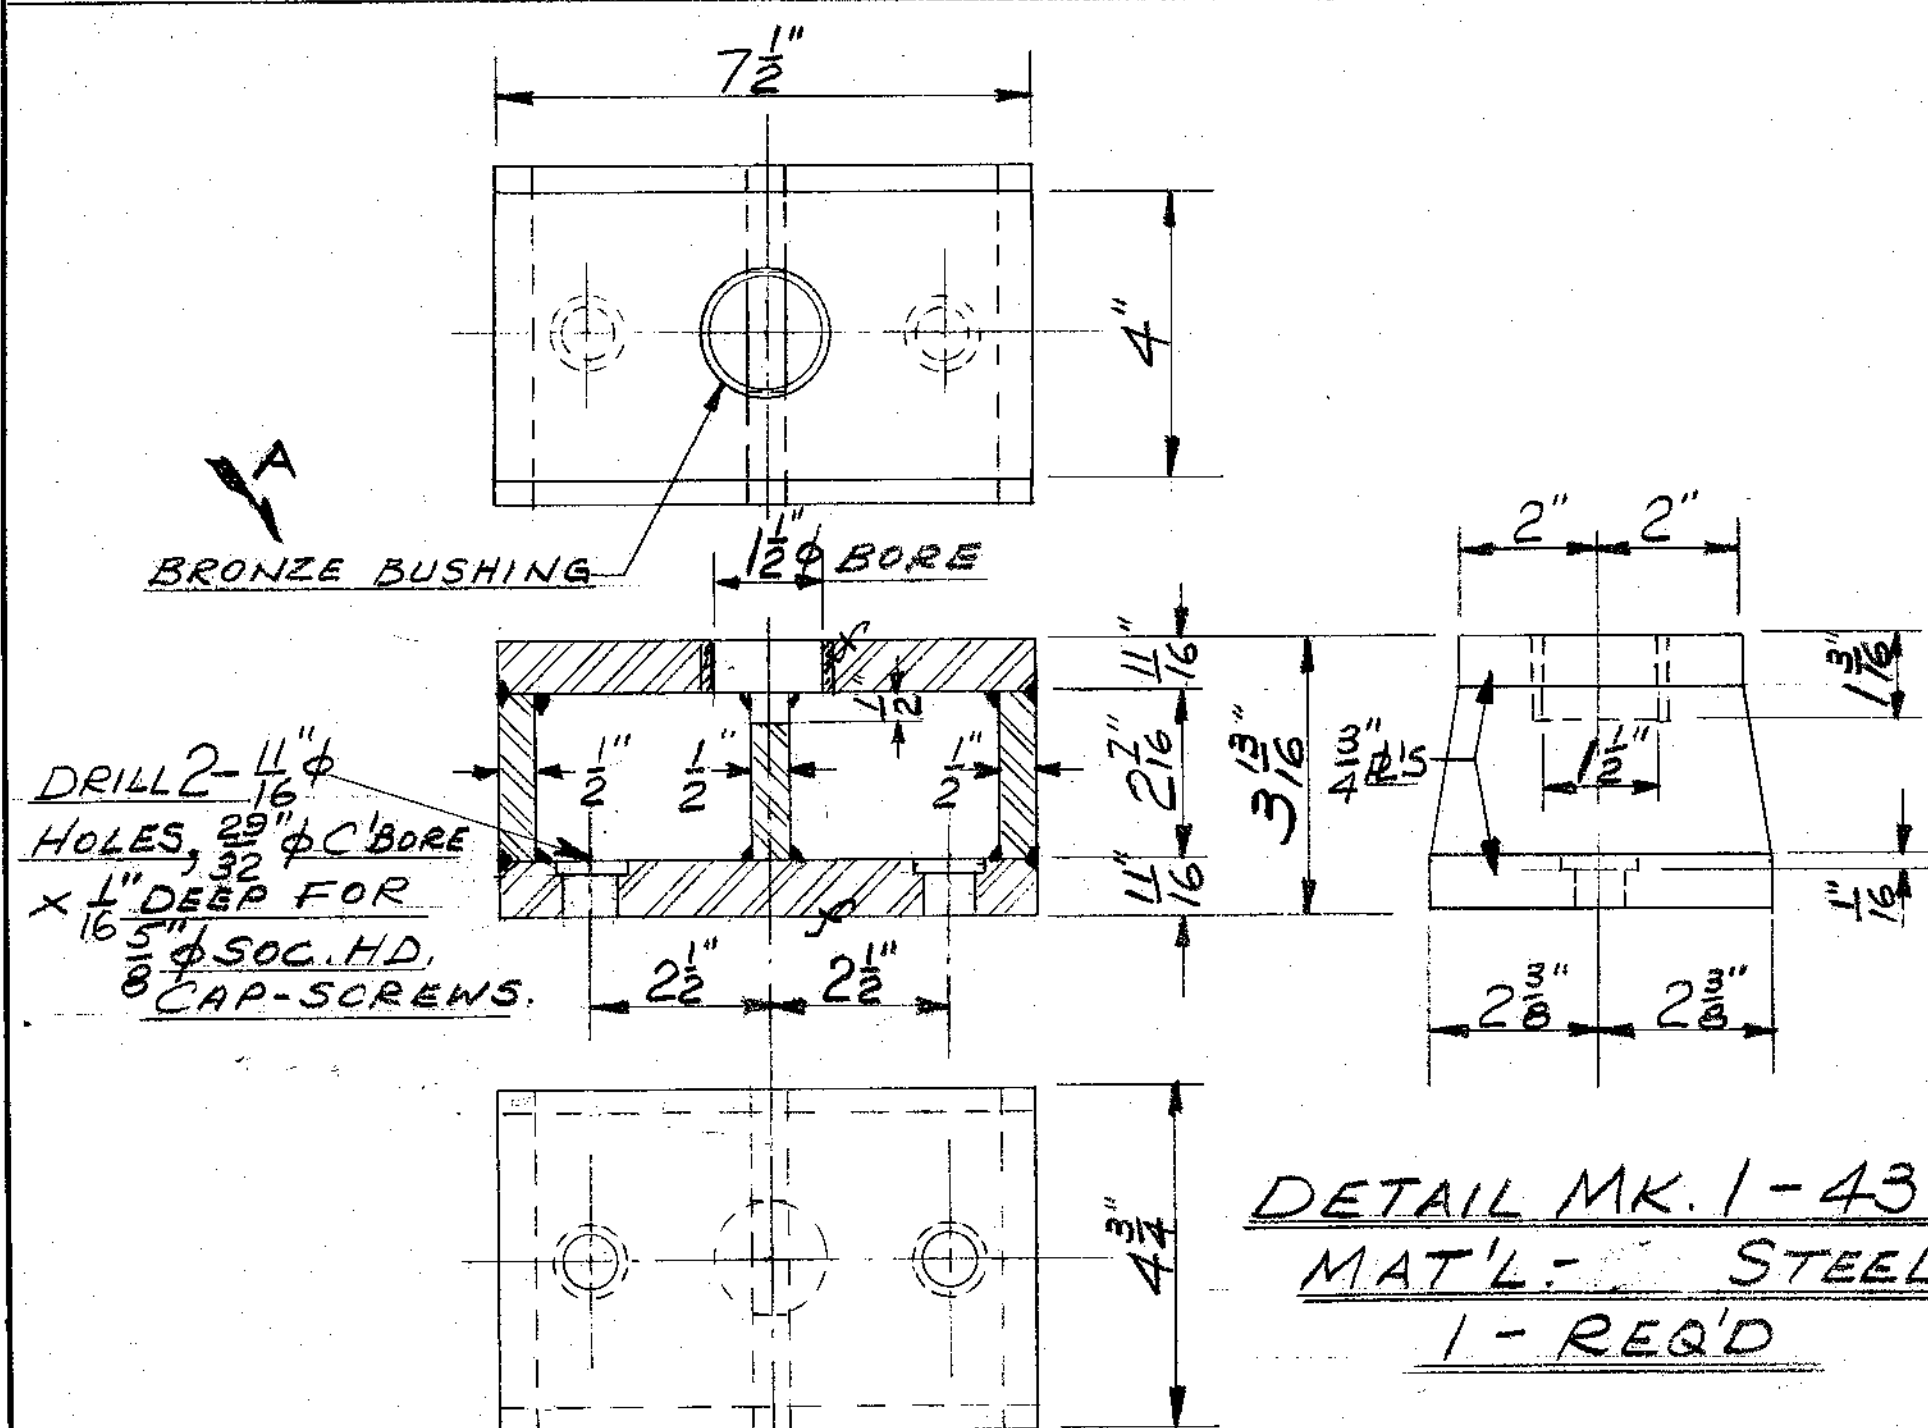

DETAIL MK. 1-4341
MAT'L - STEEL
1 - REQ'D

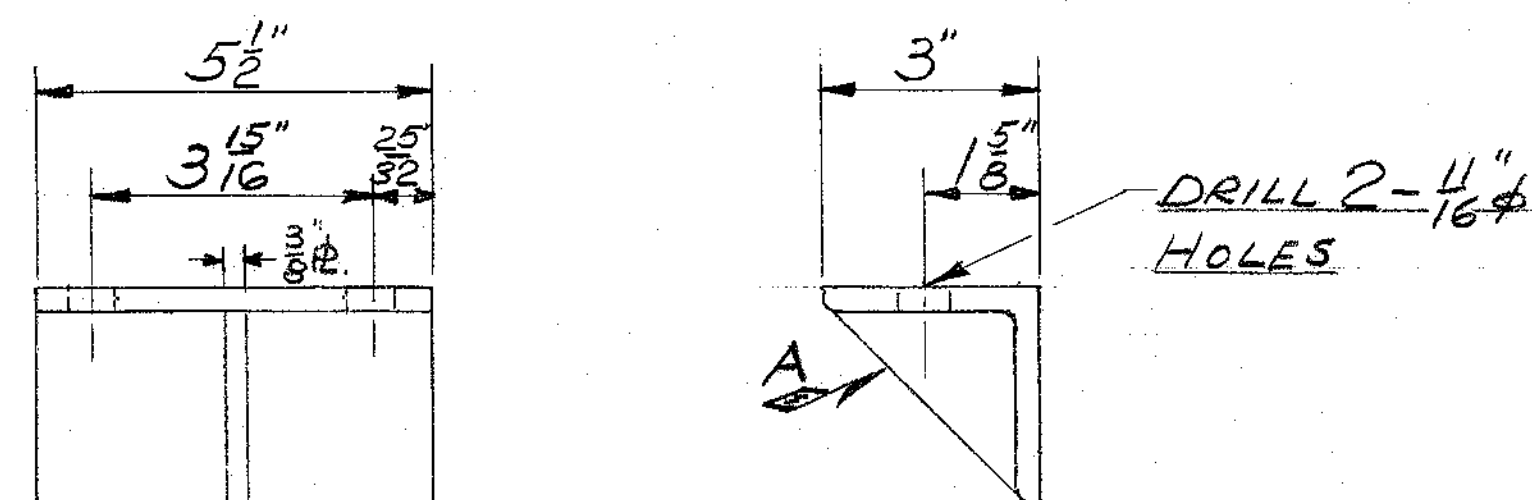

DETAIL MK. 2-4341
MAT'L. - 3" x 3" x $\frac{3}{8}$ " L 1-REQ'D

RSI 9179

REF. DWGS.

1. SANDY HILL Co. DWG. # 14708
2. " " " " # 30552
3. GILBERT & NASH # GN-60-87
4. SANDY HILL # 32144 - FLOW DIAGRAM
5. A.P.P.L. X-954 - ROLL DETAIL

A	MAY 17/74	BRZE, BUSH, & GUSSET ADDED	OK		
MK	DATE	REVISION	BY	APP	
ABITBI PROVINCIAL PAPER LTD. THOROLD, ONTARIO					
NO. 7 P.M. FOUR DRINIER APP'G'T. & DETAIL OF SANDY HILL WIRE GUIDE					
DR	OK	DATE	JAN. 23/73	M2-4341	RE
CK	MM	SCALE	1" = 3' 3"		A
APP					
A.F.E. OR JOB No.				FILE	GE-JB