




scale 1:100

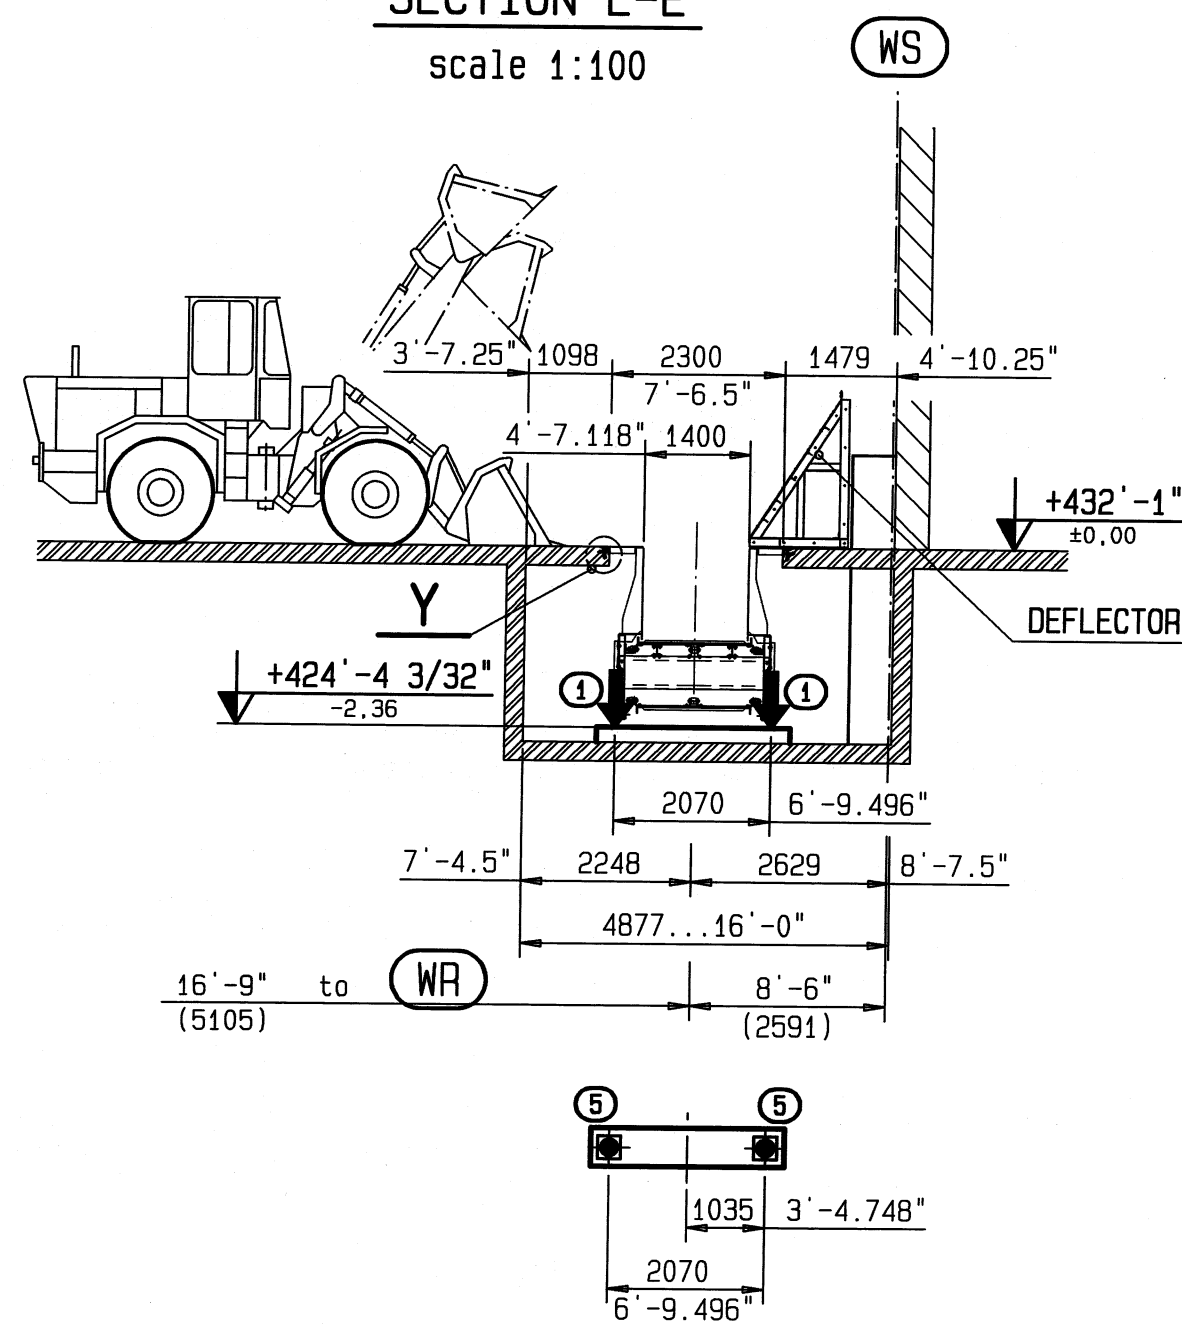


scale 1:100

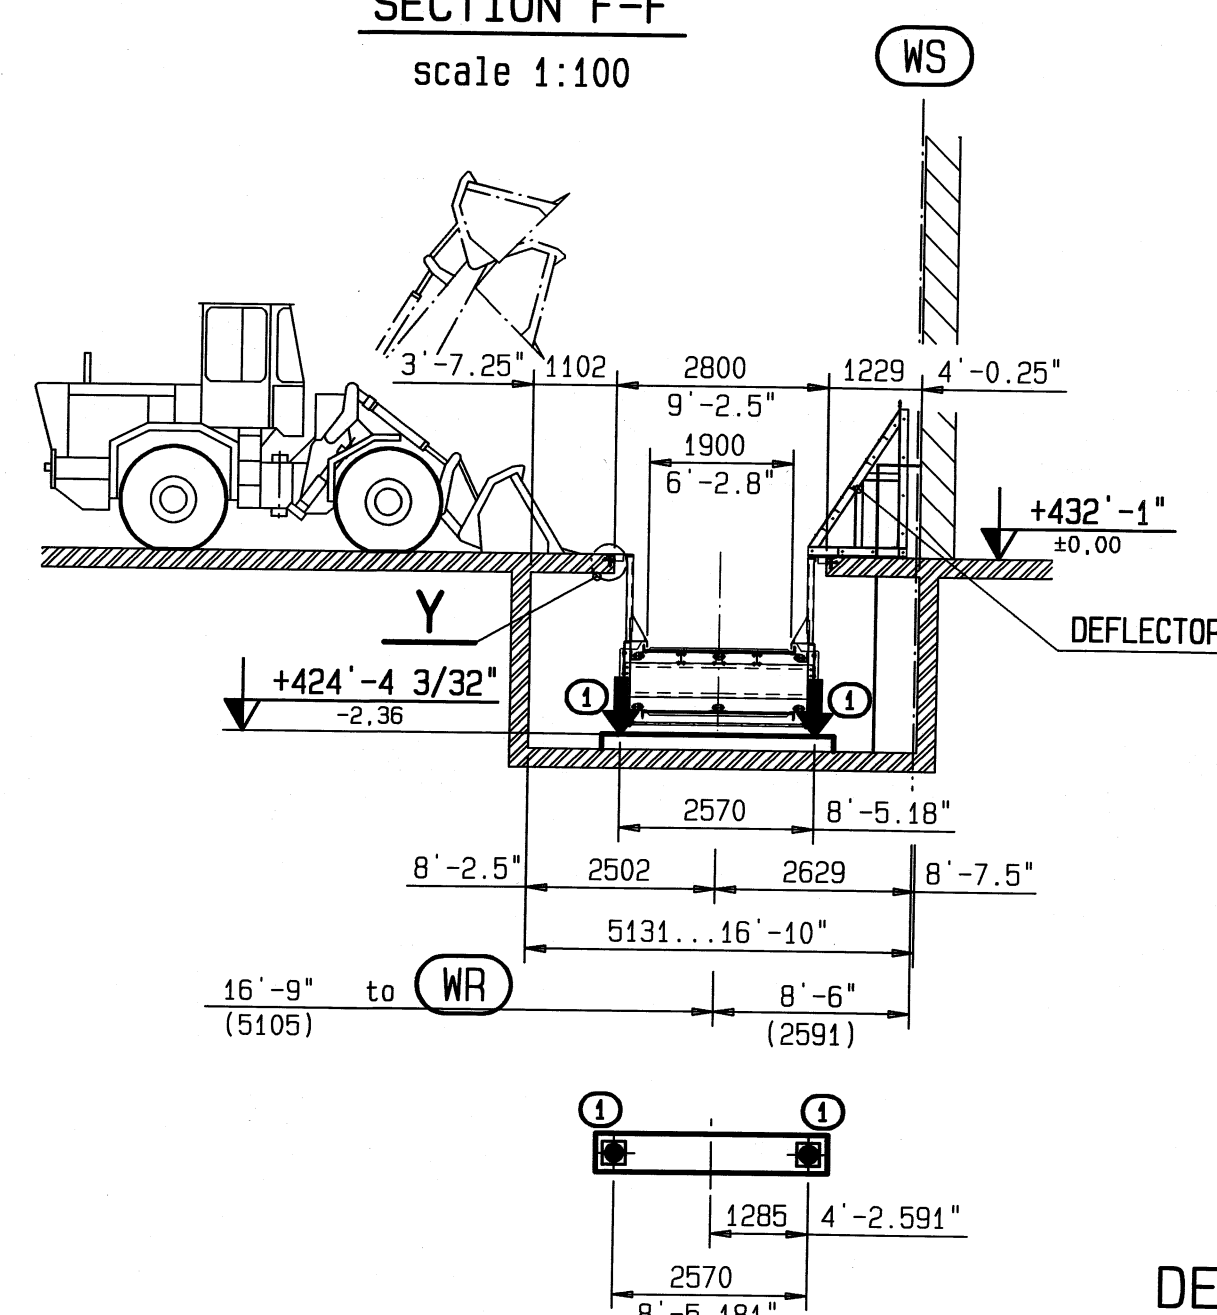


scale 1:100

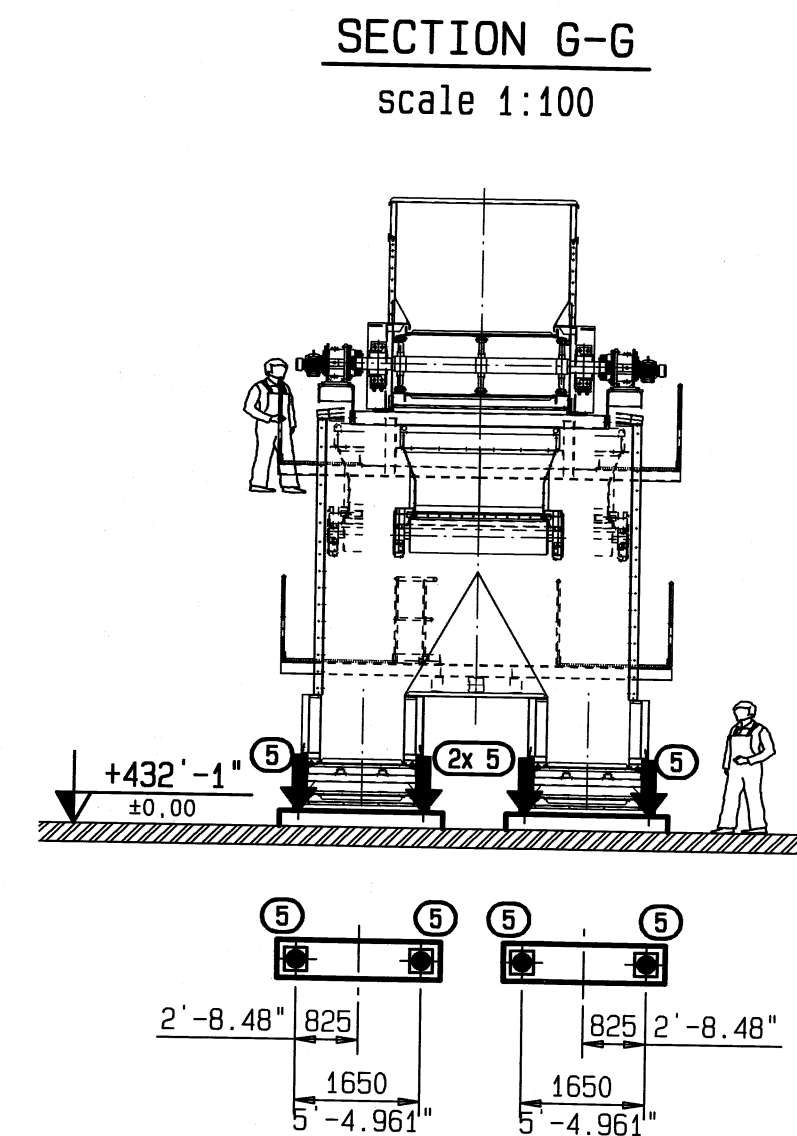


## W6

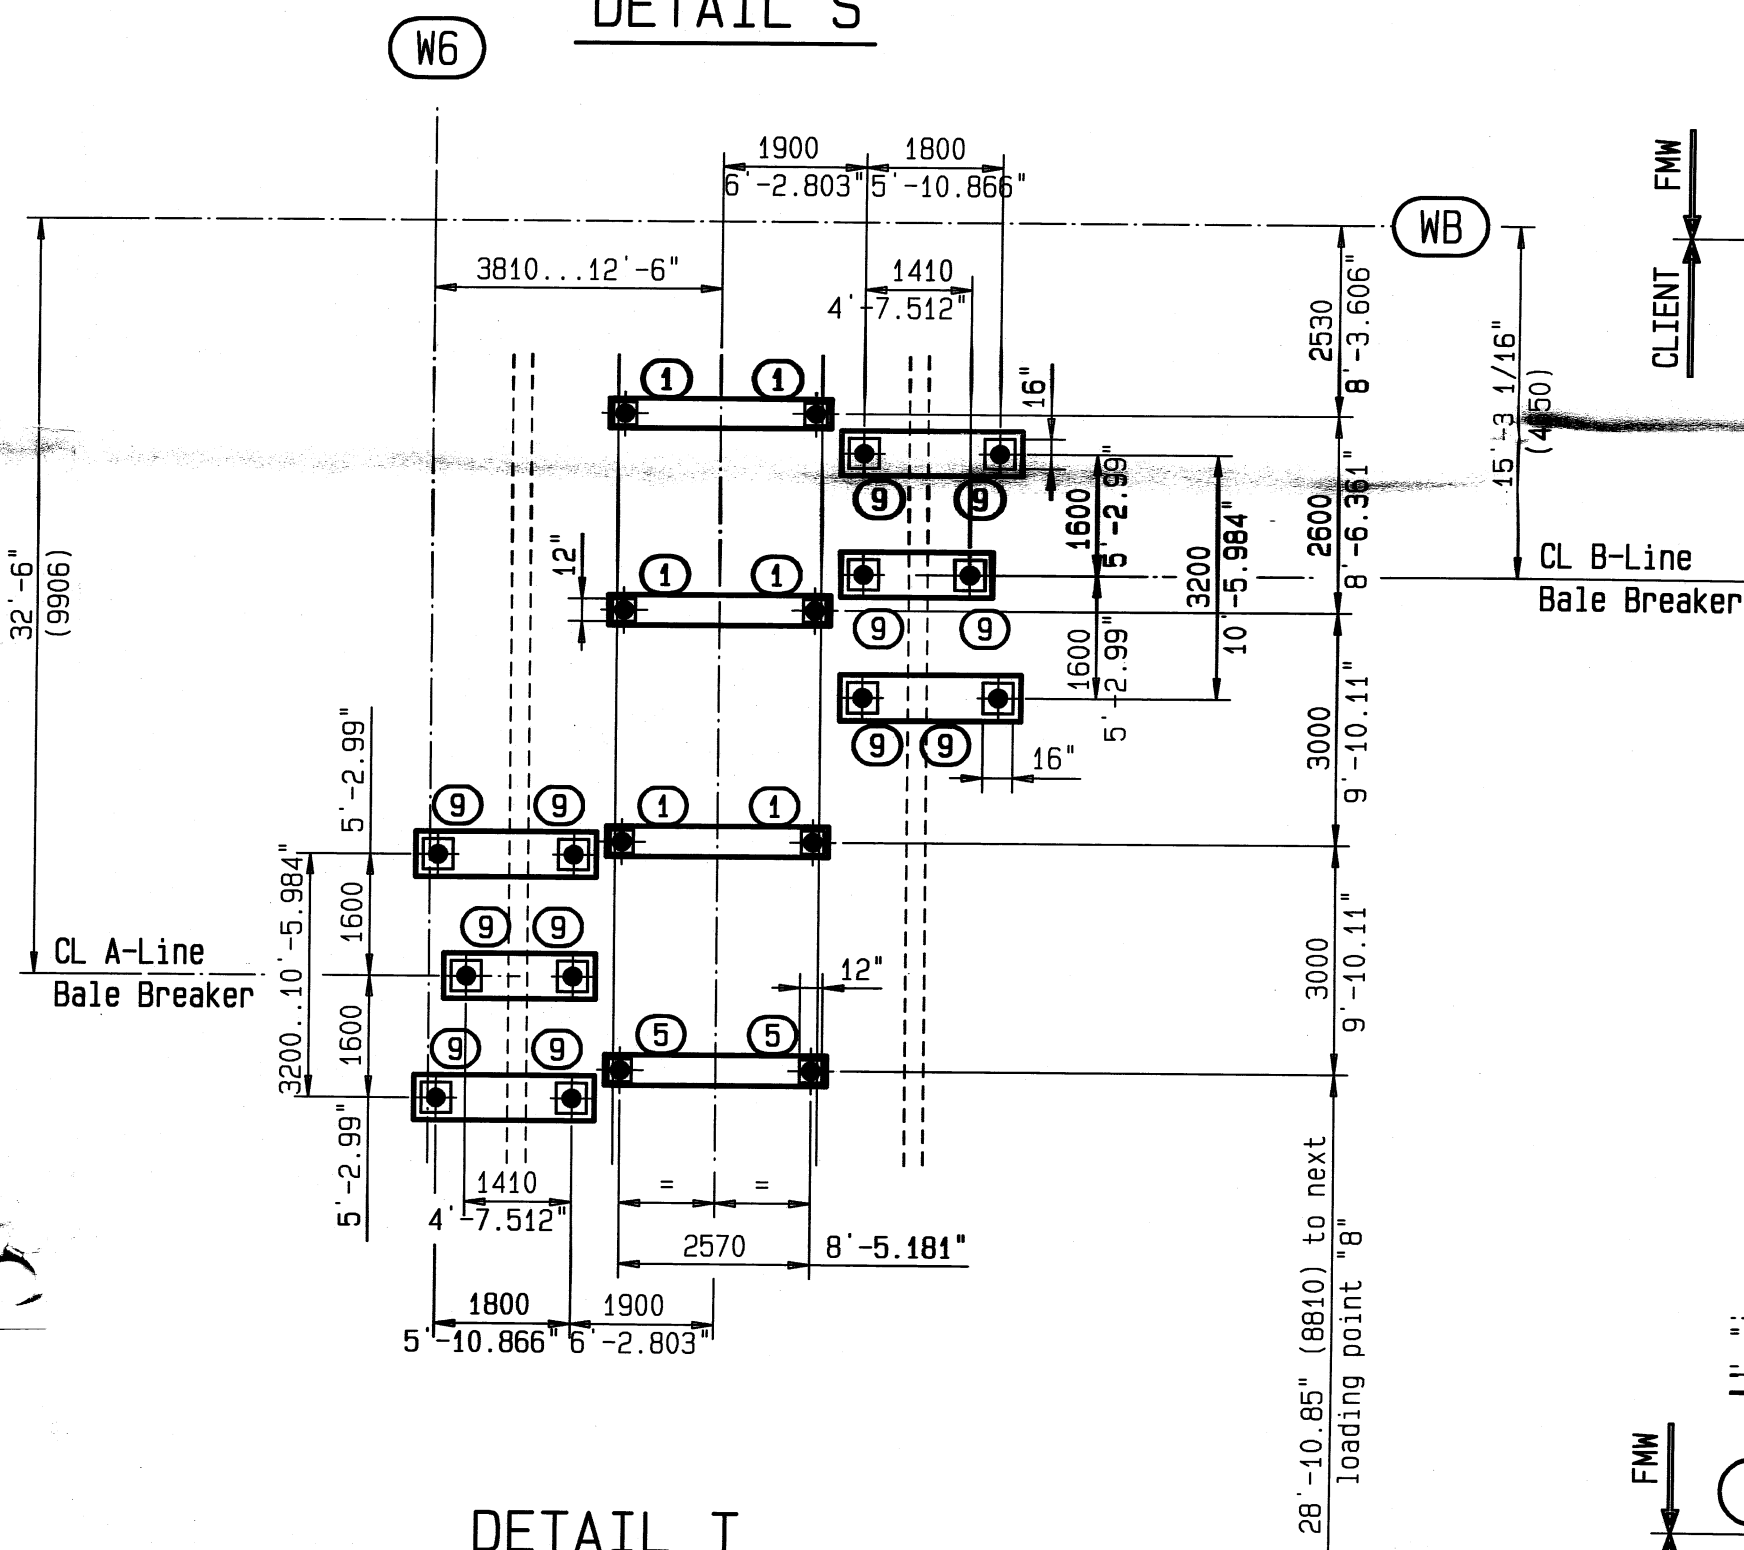


scale 1:50

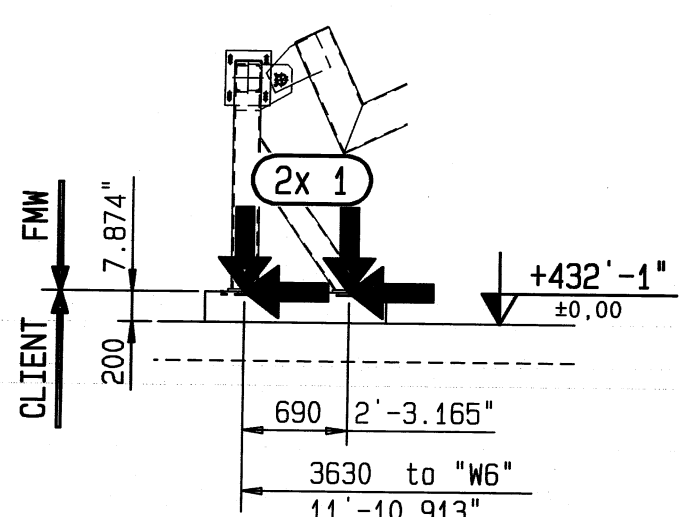


scale 1:50

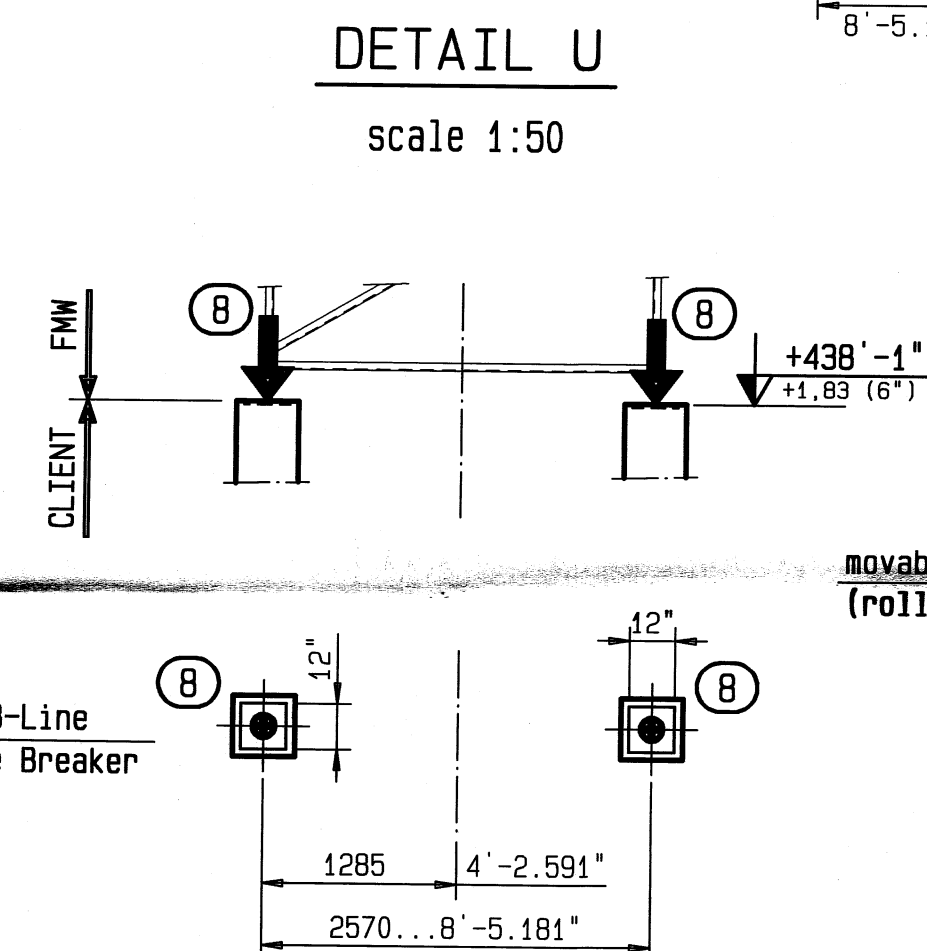


scale 1:50

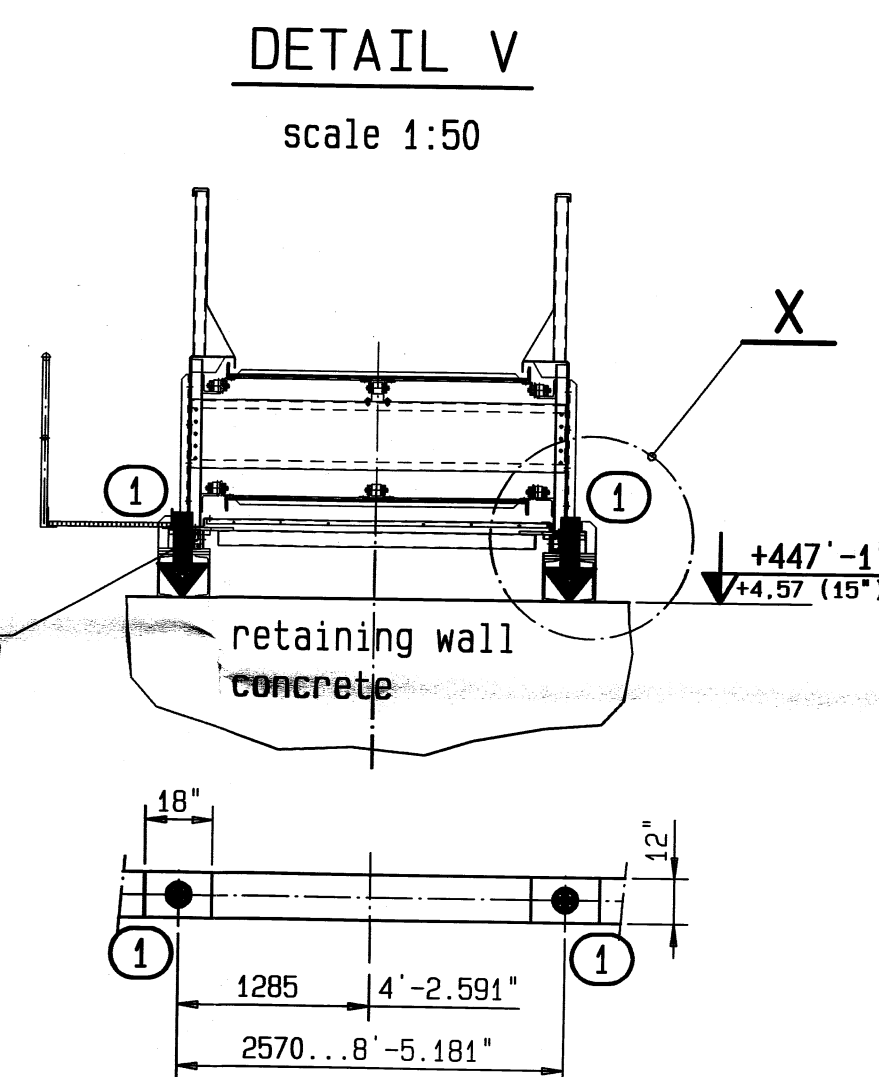


scale 1:50

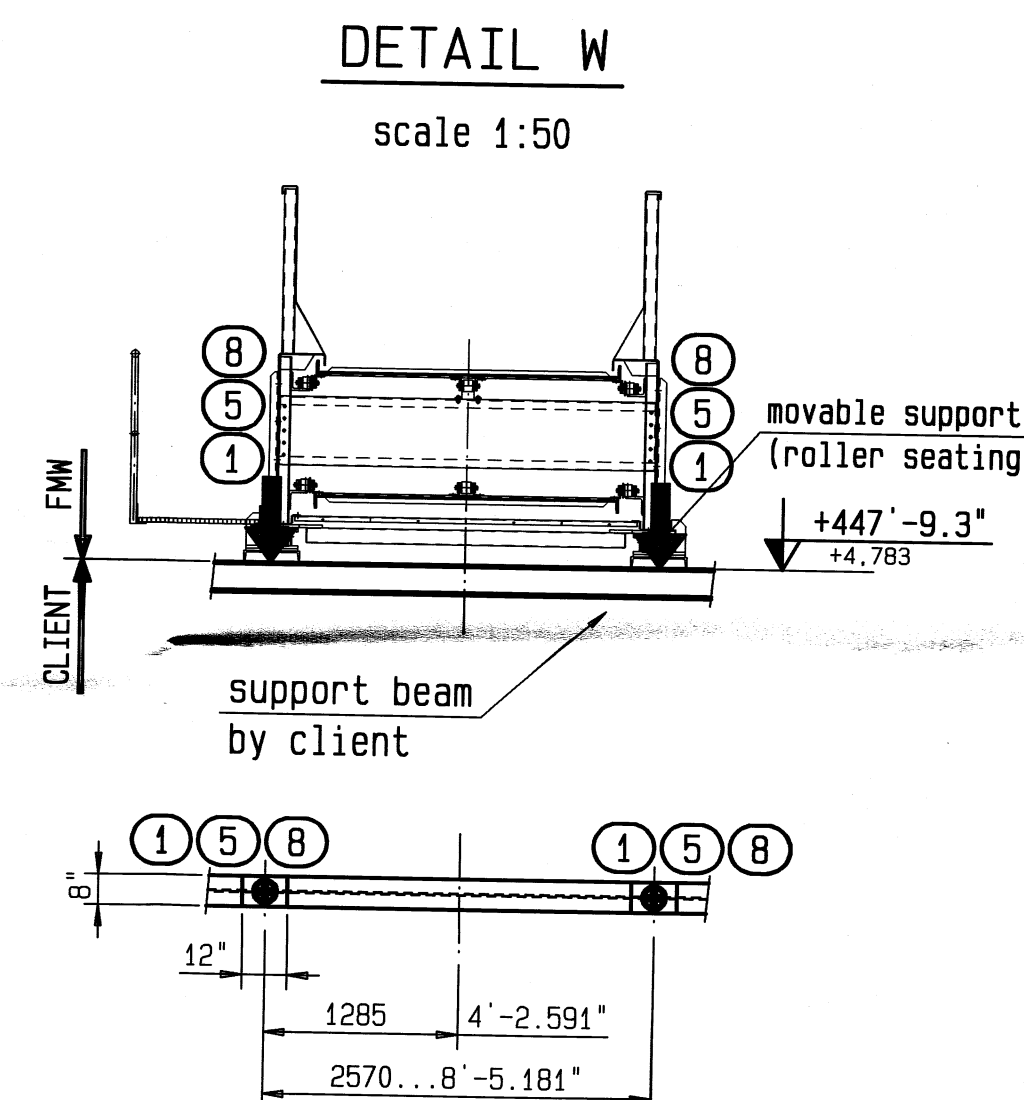


**scale 1:25**

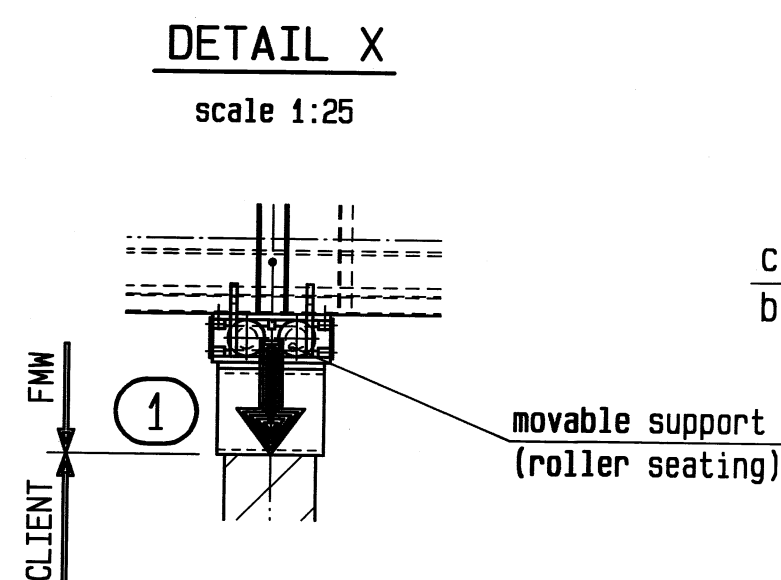


## edge protection

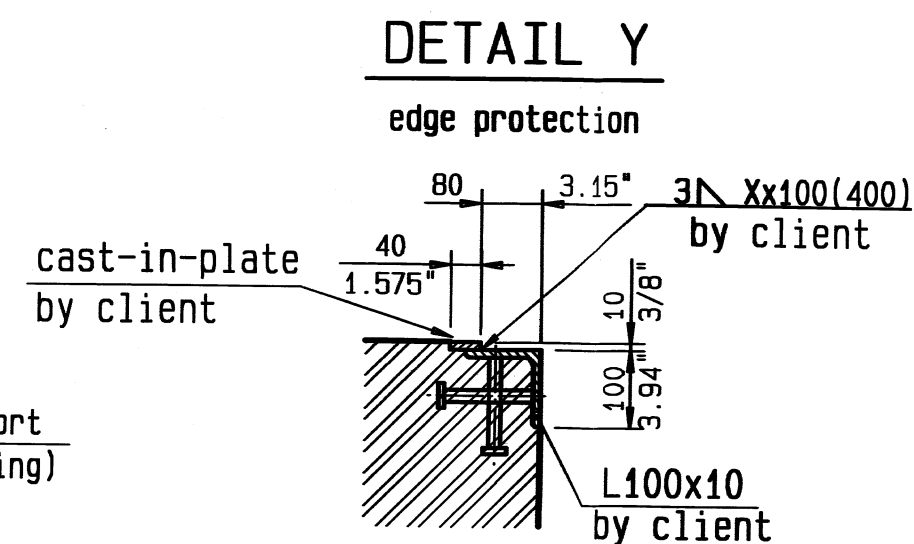

## scale 1:25

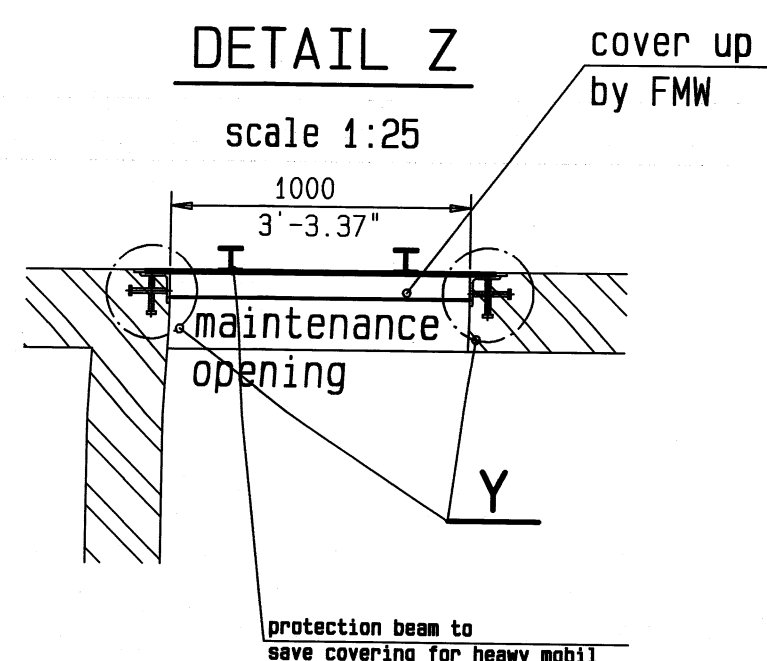

## M 1:20

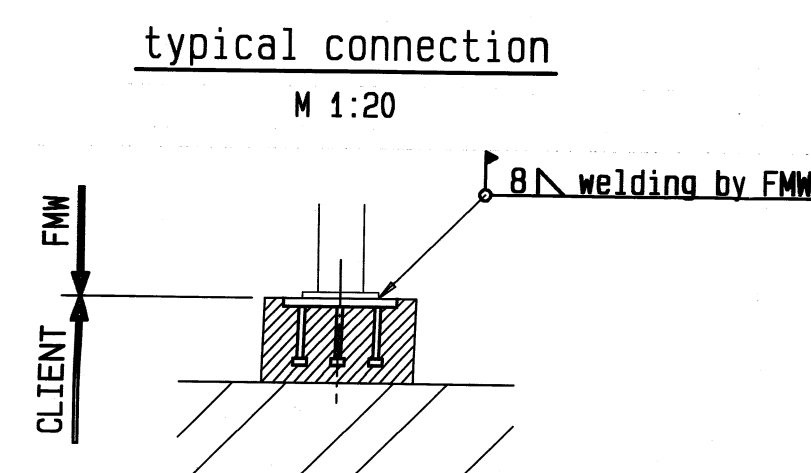

FINAL  
VERBINDLICH


LEVEL  $\pm 0,00 = +432' - 1''$

ABGS Project No. AFCP-001  
Alliance Forest Products US Corp.  
Coosa Pines, ALABAMA  
PO No.: 445007

## Recycled Fiber Plant Project

CLIENT have to supply sheets and supports;  
and they should be anchored corresponding  
to the statical requirement!

## SUPPORT-REACTIONS
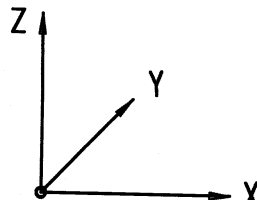
| support point + |  |                |                |                |                                    |       | no. of<br>loading points |
|-----------------|-------------------------------------------------------------------------------------|----------------|----------------|----------------|------------------------------------|-------|--------------------------|
|                 | Z<br>max. (kN)                                                                      | Z<br>min. (kN) | X<br>max. (kN) | Y<br>max. (kN) | cast-in-plate<br>at least $s=3/4"$ | piece |                          |
| 01              | + 30                                                                                |                | ± 5            | ± 5            | 12"x12"                            | 54    | 60                       |
|                 |                                                                                     |                |                |                | 18"x12"                            | 2     |                          |
|                 |                                                                                     |                |                |                | 12"x 8"                            | 4     |                          |
| 02              | + 50                                                                                |                | ± 5            | ± 5            | 12"x12"                            | 2     | 2                        |
| 03              | + 60                                                                                |                | ± 5            | ± 5            | 12"x12"                            | 6     | 6                        |
| 04              | + 90                                                                                | - 90           | ± 15           | ± 15           | 60"x60"                            | 1     | 1                        |
| 05              | + 120                                                                               | -35            | ± 15           | ± 15           | 12"x12"                            | 30    | 32                       |
|                 |                                                                                     |                |                |                | 12"x 8"                            | 2     |                          |
| 06              | + 110                                                                               | -45            | ± 15           | ± 15           | 12"x12"                            | 12    | 12                       |
|                 |                                                                                     |                |                |                |                                    |       |                          |
| 08              | + 65                                                                                |                | ± 5            | ± 5            | 12"x12"                            | 10    | 12                       |
|                 |                                                                                     |                |                |                | 12"x 8"                            | 2     |                          |
| 09              | + 140                                                                               | - 15           | ± 15           | ± 15           | 16"x16"                            | 12    | 12                       |
|                 |                                                                                     |                |                |                | at least $s=1"$                    |       |                          |

[illegible]

foundation plan see fu0328fa f

|   |                                                |            |       |
|---|------------------------------------------------|------------|-------|
| e | drawing reworked                               | 20.09.2001 | WINH  |
| d | point 5 and 6 reworked (regarding wind forces) | 31.01.2001 | Savic |
| c | drawing reworked                               | 31.01.2001 | Savic |
| b | drawing reworked                               | 01.12.2000 | Savic |
| a | drawing reworked                               | 07.11.2000 | Savic |

|   |  |                                                           |                                                                                       |     |                         |
|---|--|-----------------------------------------------------------|---------------------------------------------------------------------------------------|-----|-------------------------|
| general tolerances:<br>Mechanical engineering: DIN ISO 2768-MK<br>ISO 8015<br>Structural steel engineering: DIN ISO 13300-B E |  | workmanship of welding seams<br>EN 25817<br>rating: gr. C |  | CAD | drawing, resulting from |
|---|--|-----------------------------------------------------------|---------------------------------------------------------------------------------------|-----|-------------------------|

|                |      |      |                       |  |   |  |
|----------------|------|------|-----------------------|--|---|--|
| order_pos.no.: |      |      | order-no./project-no. |  |  Förderanlagen und<br>Maschinenbau AG |  |
| CU-pos.no.:    |      |      | FA0328                |  |   |  |
| 2000           | date | name |                       |  |   |  |
| design         |      |      |                       |  |   |  |

|         |       |            |               |  |            |      |
|---------|-------|------------|---------------|--|------------|------|
| CAD     | 6.0kt | Savic      | code          |  | part-list: | size |
| approve | 9.0kt | Ganzberger | US - ALLIANCE |  |            |      |

|       |                                                 |             |       |
|-------|-------------------------------------------------|-------------|-------|
| scale | WASTE PAPER HANDLING<br>AND DRUM PULPER FEEDING | drawg. no.: | rev.: |
| 1:100 |                                                 | fu0328fa S  |       |

|       |                 |                |
|-------|-----------------|----------------|
| 1:100 | FOUNDATION PLAN | 10052574-0     |
| 1:25  |                 | AFP US DWG-No. |

This drawing is protected by copyright and placed at the disposal of the recipient for personal use only. It must not be copied or duplicated by any means whatever or brought to the attention of, forwarded or made available to third parties, particularly competitors, without our prior written consent. Violations on the part of the recipient or third parties are punishable offences under civil and criminal law. The drawing must be returned at our request.