


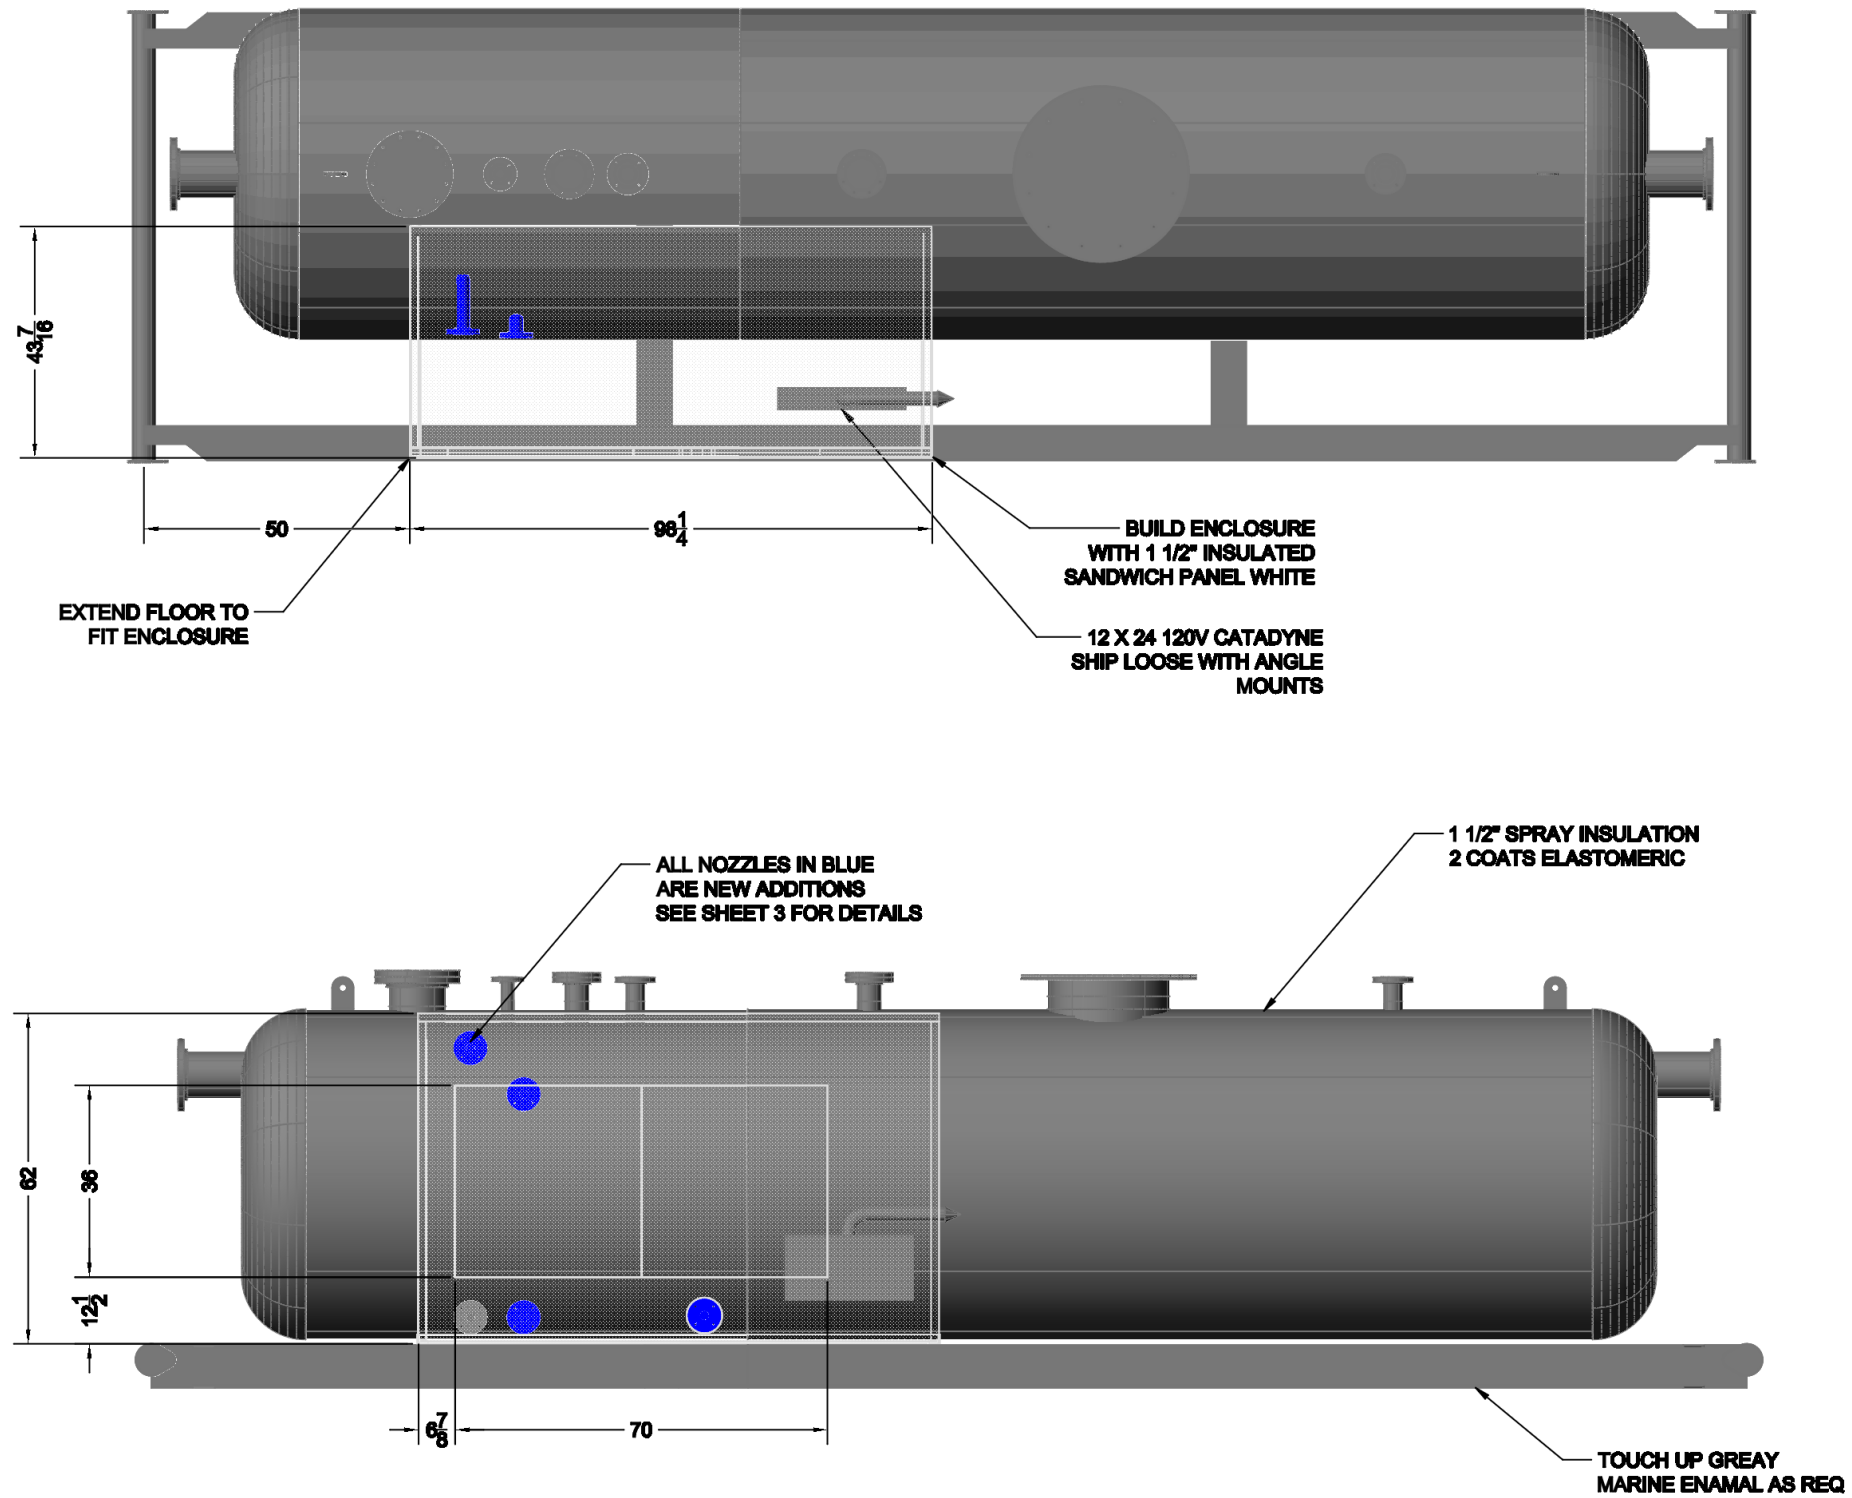

REVISIONS			
REV	DESC	BY	DATE
A	APPROVED FOR CONSTRUCTION	KH	SEPT 11, 26

 RARE OILFIELD SERVICES 502 MITCHELL DRIVE SE REDCLIFF, ALBERTA, T0J 2P0	RARE EQUIPMENT # 15780- FLARE KNOCK OUT DRUM		DRAWING TITLE 15780- FLARE KNOCK OUT DRUM SHOP MODIFICATIONS SHT 1 OF 3		FILE NAME 15780 FLARE KNOCK OUT VESSEL MODS	
	DATE SEPT 11, 26	DRAWN BY K HOBMAN	LAYOUT NAME SHT 1			REVISION A
					REVISION DATE	