



ANCHOR - PLAN

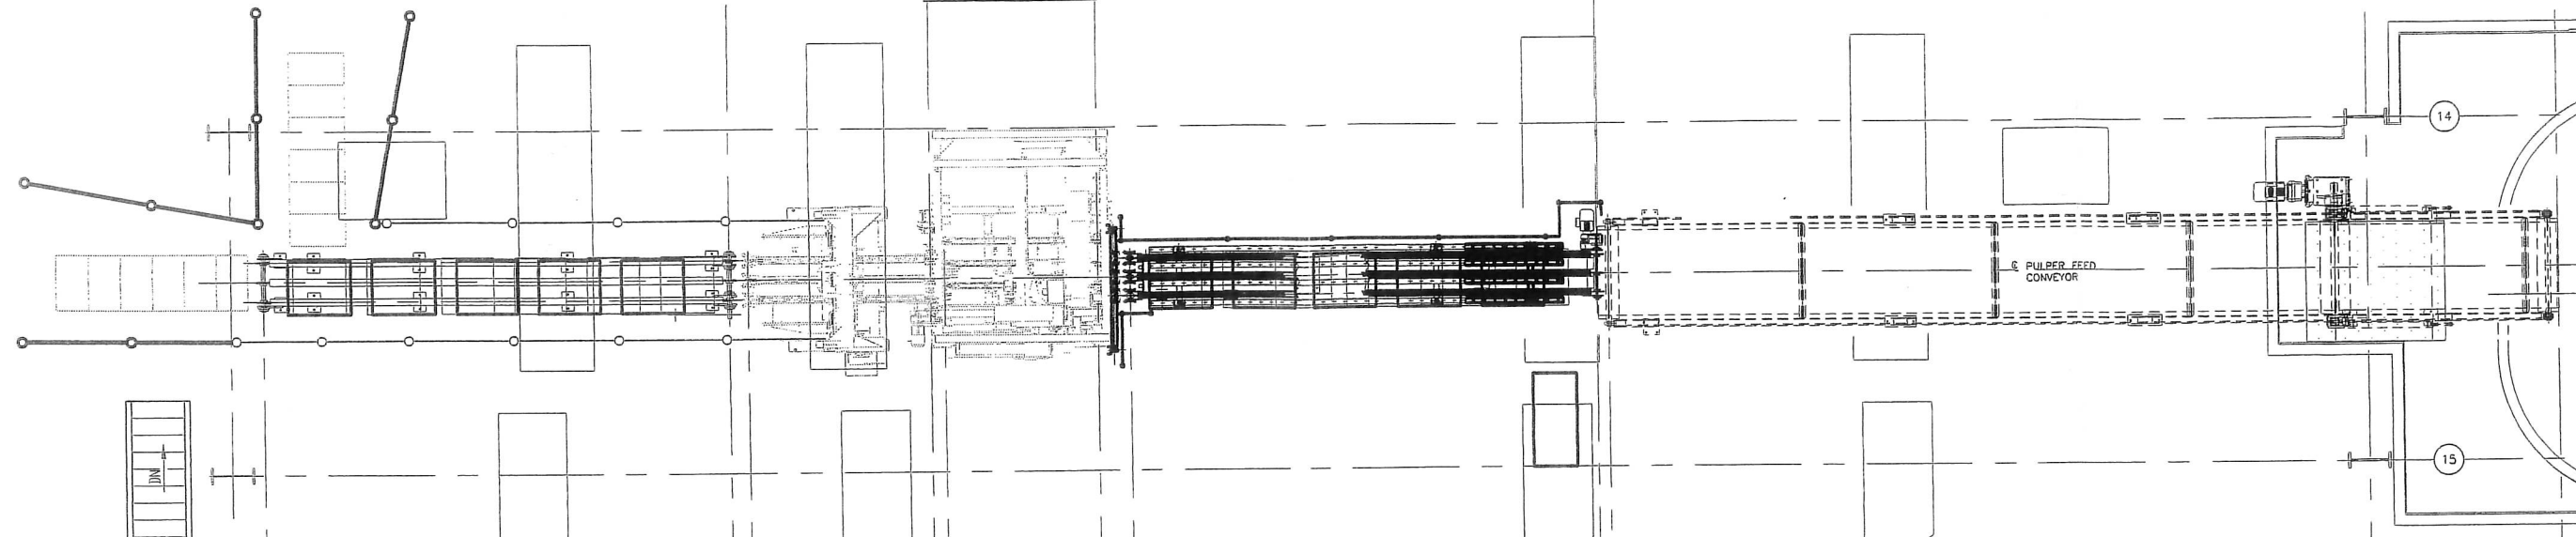

BALE DE-WIRING - PLAN

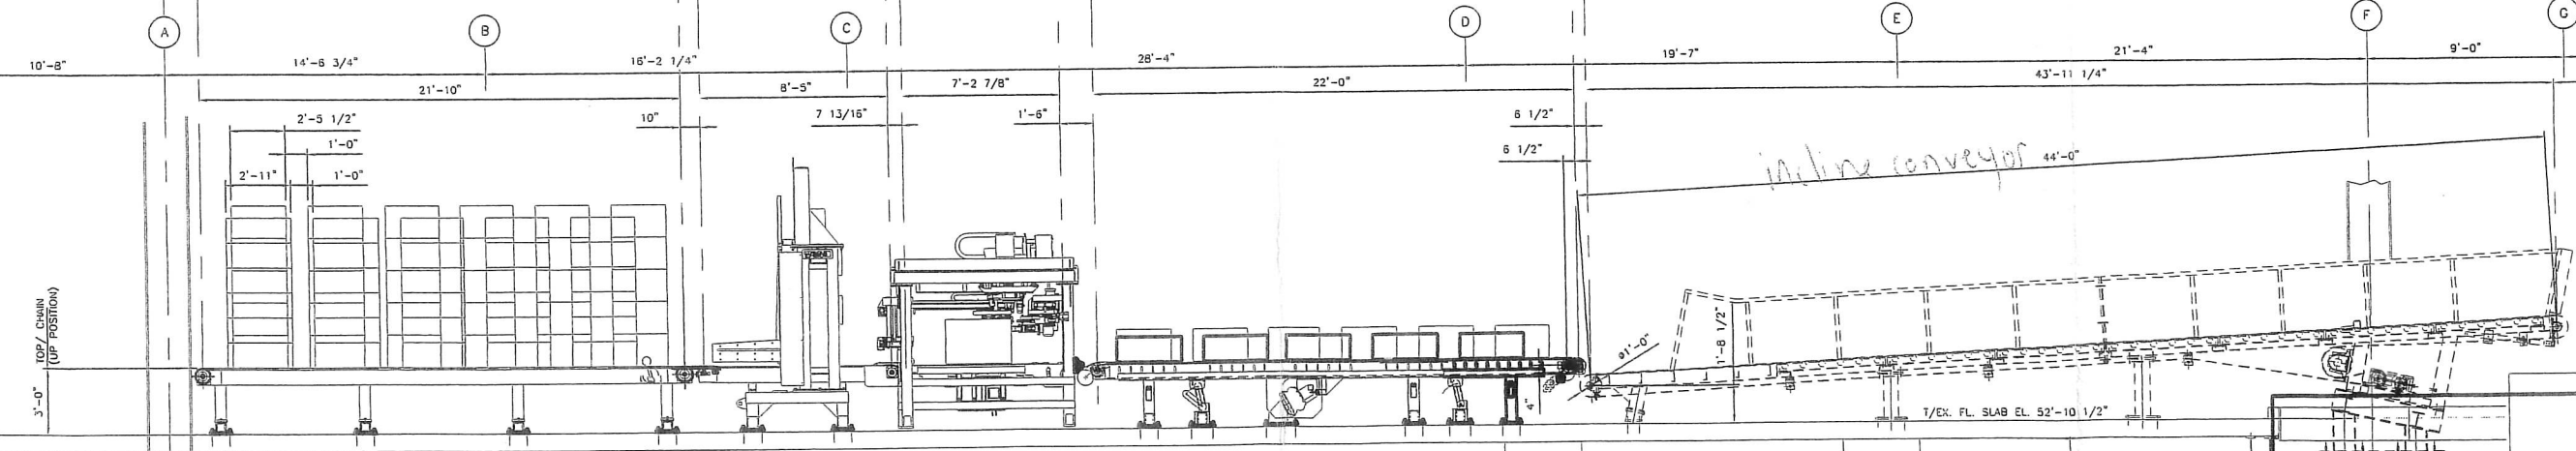

ELEVATION LOOKING NORTH

*Company is doing programming  
ADCL - OEM following*

FINITE DESIGN INC  
311 CHUBBIC RD.  
CANONSBURG, PA 15317  
(724)745-2510 \* FAX(724)745-2777

Functional Location No. | LK- - - -

**NewPage**  
Luke, Maryland

**KIMBERLY HYDROPUPLER  
CALANDER / COATER ONE - BUILDINGS  
DESTACKING AND DEWIRING  
GEN. ARRGT. - PLANS AND ELEVATIONS**

REV	JOB NUMBER	COST CENTER	BLDG NUMBER	DISCIP	DATE	DSGNR	CHKD BY	APPD BY	ISSUED FOR
B	12020	109598	012-146	60	3/13/12	GLR			UP-DATED
A	1200?	109598	012-146	60	3/8/12	GLR			REVIEW

DATE	3/12	DRAWN BY	GLR	ENGR	JJK	ORIG. JOB	1200?
SIZE	D	SCALE	1/4"=1'-0"	DWG. NO.	P43890-2	SHEET	2
						OF	3
						REV	B

**NOTICE**  
THIS DRAWING AND THE INFORMATION HEREIN CONTAINED ARE THE PROPERTY OF NEWPAGE CORP. WHICH HAS FURNISHED THEM IN CONFIDENCE UPON THE UNDERSTANDING AND CONDITION THAT ALL PERSONS FIRMS OR CORPORATIONS RECEIVING SUCH DRAWING AND INFORMATION SHALL BY THE ACT OF RECEIVING THEM DEEMED TO HAVE NOTED TO HAVE NO COPY, REPLICATION, DISCLOSURE, OR USE WHATSOEVER OF ALL OR ANY PART THEREOF EXCEPT AS EXPRESSLY AUTHORIZED BY NEWPAGE CORP. NOT TO BE MADE OR OTHERWISE DEPOSED OF THIS DRAWING, AND TO RETURN THE DRAWING PROMPTLY UPON REQUEST.

