



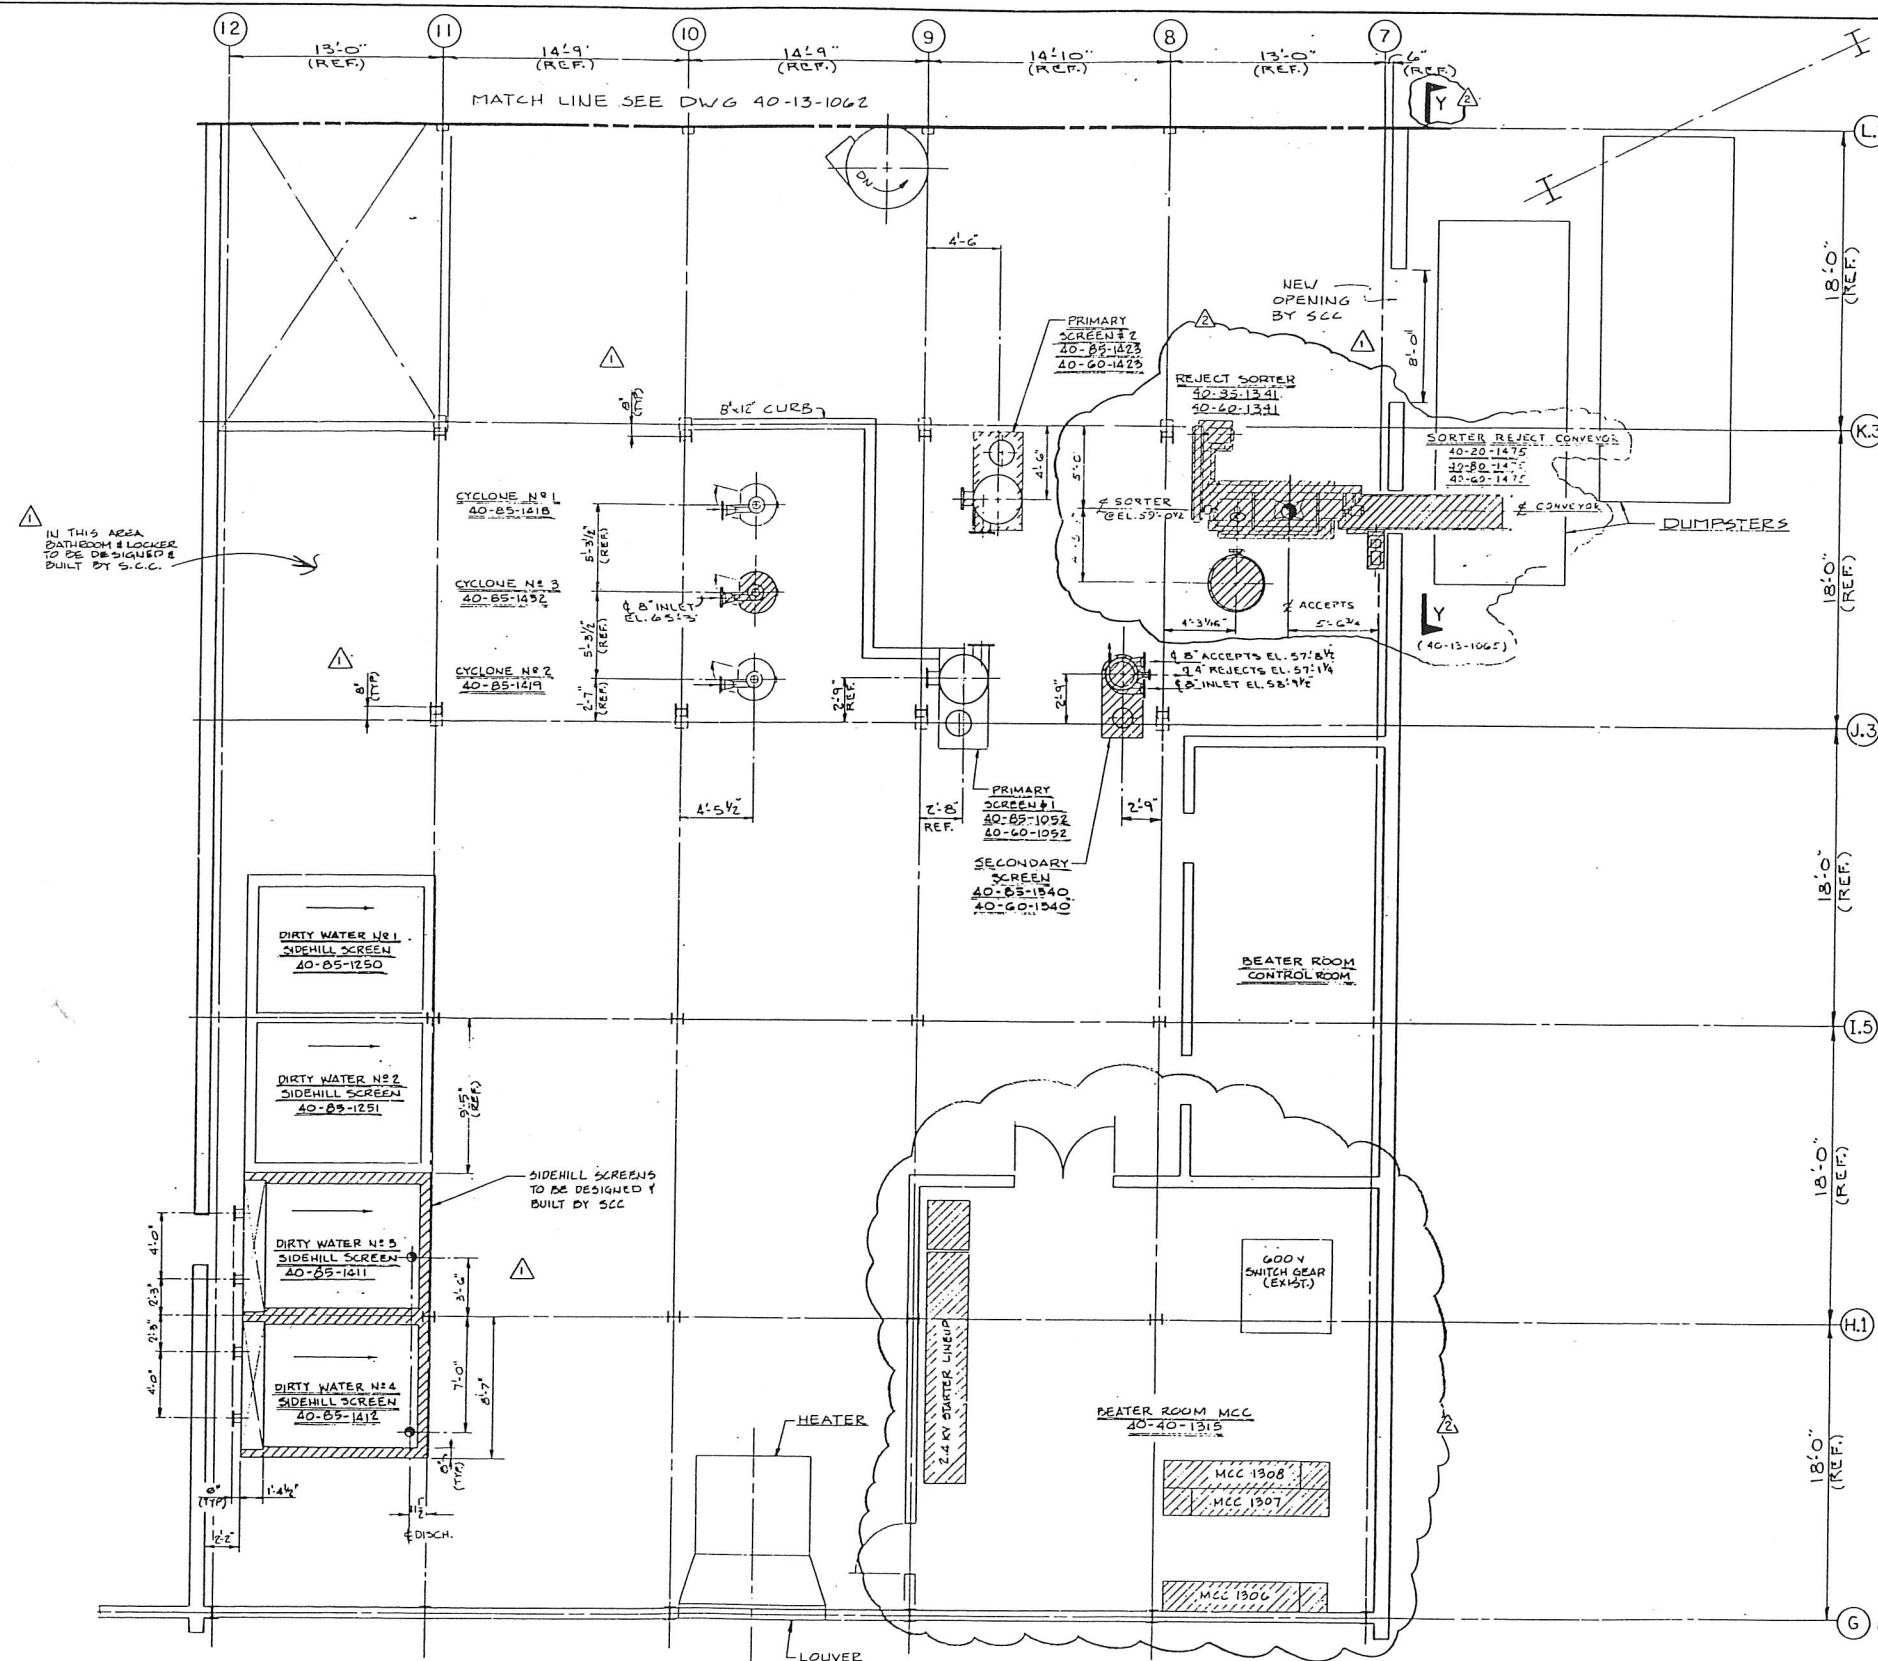

APPROVED FOR
CONSTRUCTION

[illegible]

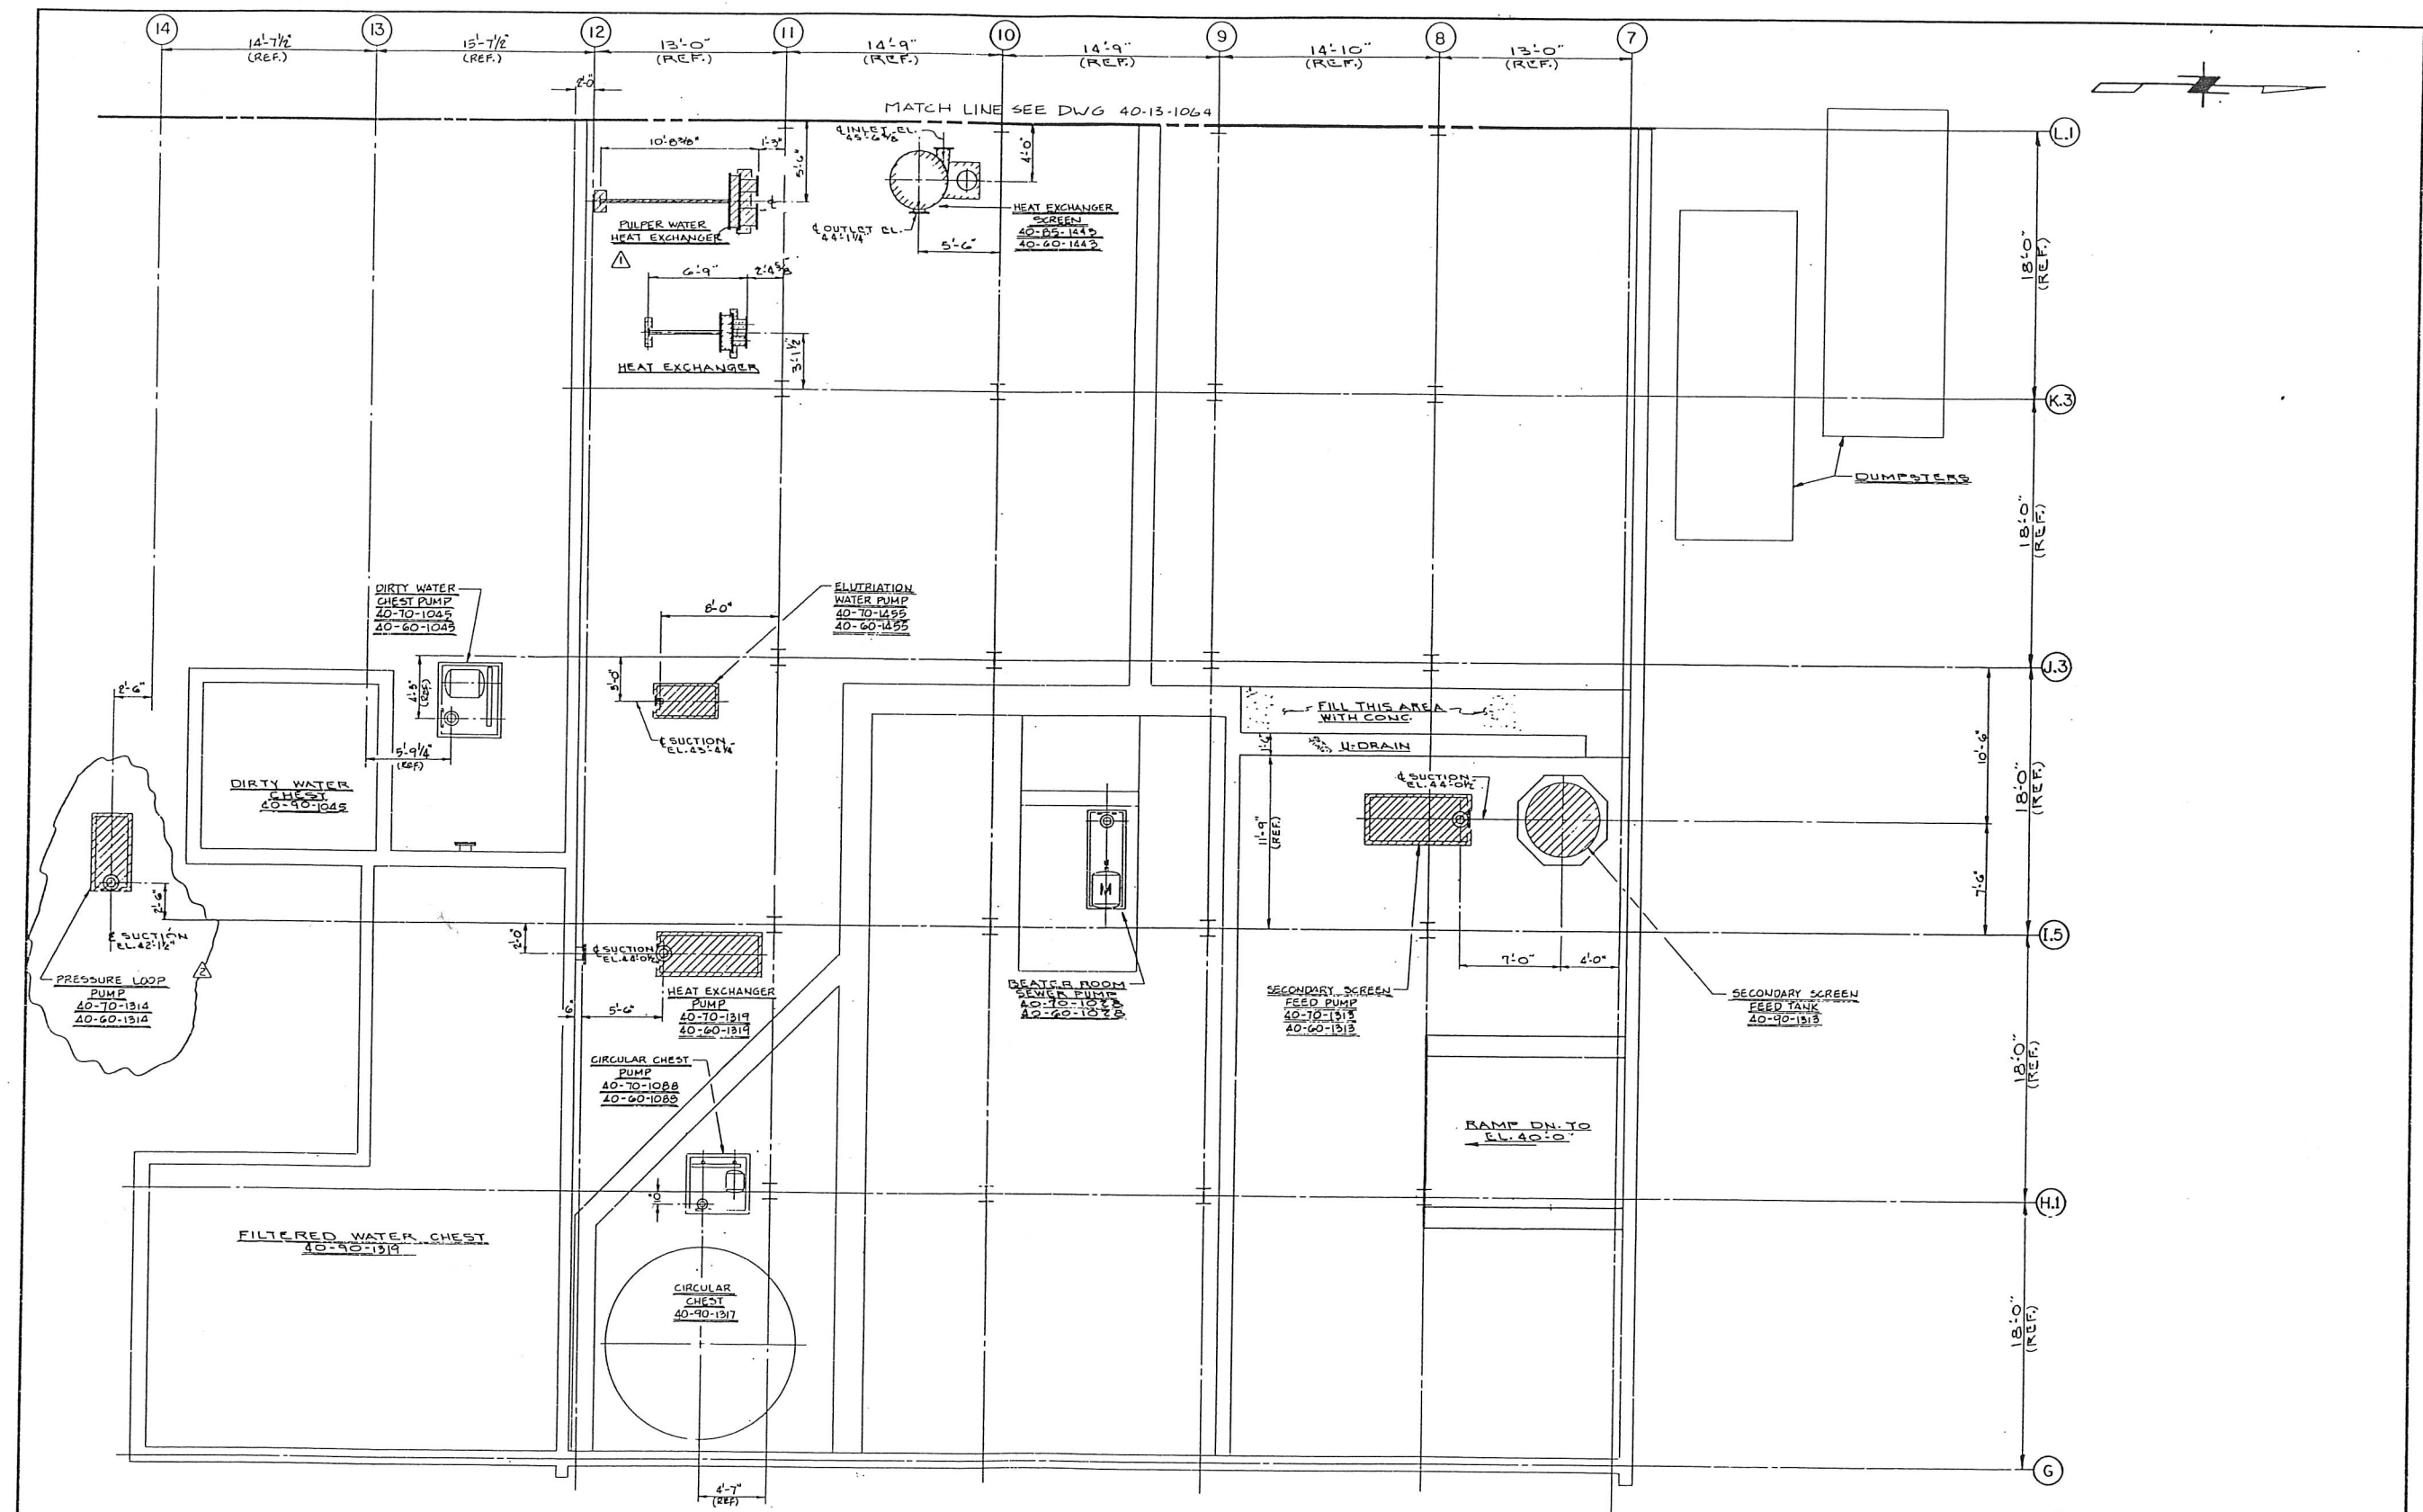

DWG. NO. 40-13-1063 PROJECT NO. 7641 DATE 12/19/84 SCALE 1/4" = 1'-0" DRAWN BY DK SMITH CHECKED BY JH SMITH DESIGNED BY JH SMITH		STONE CONTAINER CORPORATION UNCASVILLE, CONNECTICUT UNCASVILLE MODERNIZATION-1988	
BEATER ROOM GENERAL ARRANGEMENT PLAN EL. 4'-6"		RELEASED FOR: DESIGN DWG. 40-13-1063 REV 1	
2 D.M.N. 11/1/84 40-70-1314, CHANGED E.L. OF PUMP 1 J.H. 11/1/84		EXCHANGER, ADDED PULPER WATER HEAT (HEAT EXCHANGER OUT & EL. PUMP SUCTION & EL. ELUTRIATION PUMP ADDED HEAT EXCH. PUMP LOCATED TANK & PUMP RELOCATED RELOCATED RELOCATED FOR DESIGN)	
APPROVAL DATE 12/19/84 BY JH SMITH TITLE JH SMITH		APPROVAL DATE 12/19/84 BY JH SMITH TITLE JH SMITH	

