


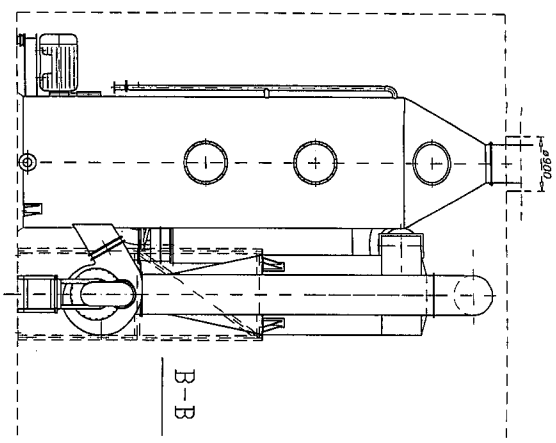


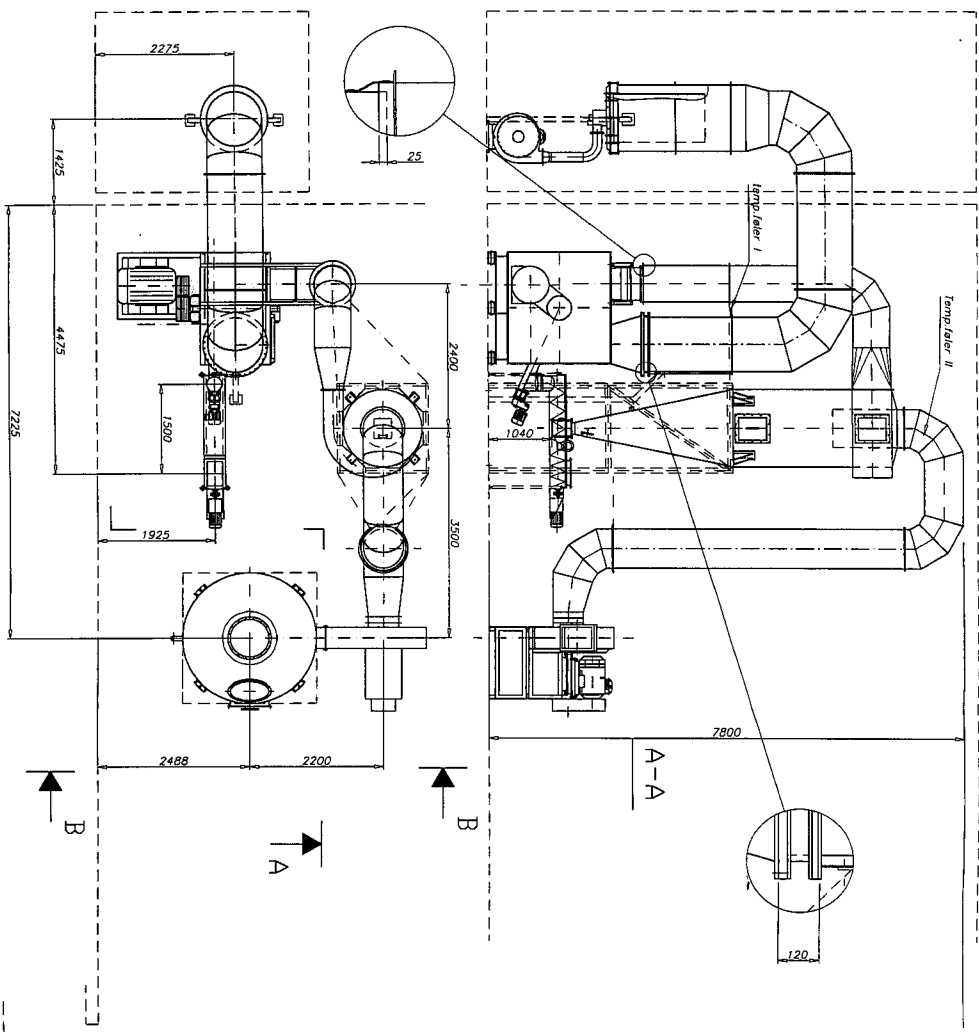

Title		Sheet		No. of	
KIX-K44 with scrubber		sheet		No.	
Arrangement		No. in		No.	
AMI-00		Date		00-07-26	
Rev.		Replaces orig. No.		00-05-15	
7AL		Scale		1:50	
		Drawing Project No.		61321627-B	
		Drawing No.		61321627-B	
		Drawing Project No.		34.0046	
		Drawing Project No.		34.0046	

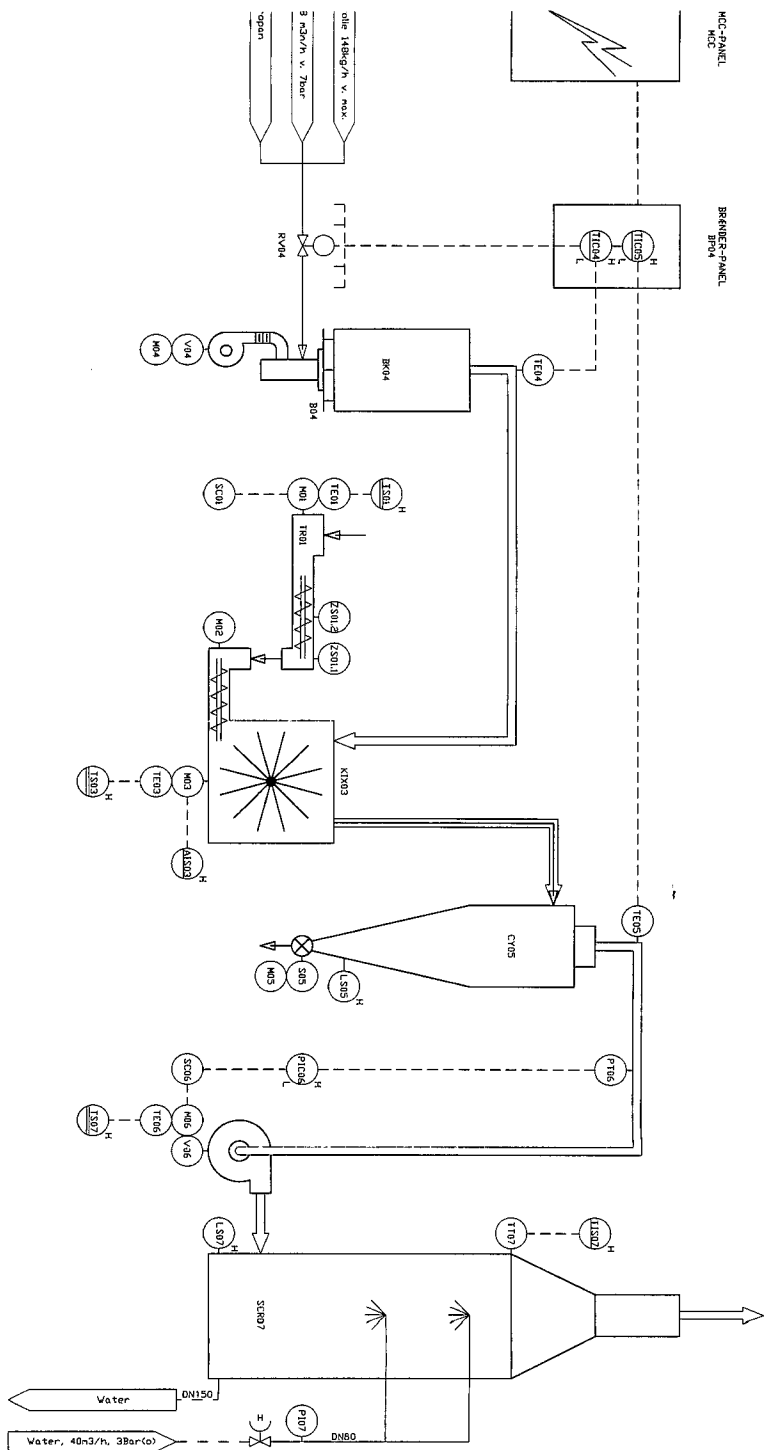

Title		No. of sheet		Date		Rev.	
KIX-K4+ med scrubber Flowdiagram		Doc. Ref. No.	Sheet No.	00-08-09		A	
		Scale	Drawn				
AMI-GO		YAL	YAL	00-06-06		Replace drwg. No.	
Alfa Laval OPT		Project No.	340046	Date		Drawing No.	
COPENHAGEN		DENMARK		61337237-A			

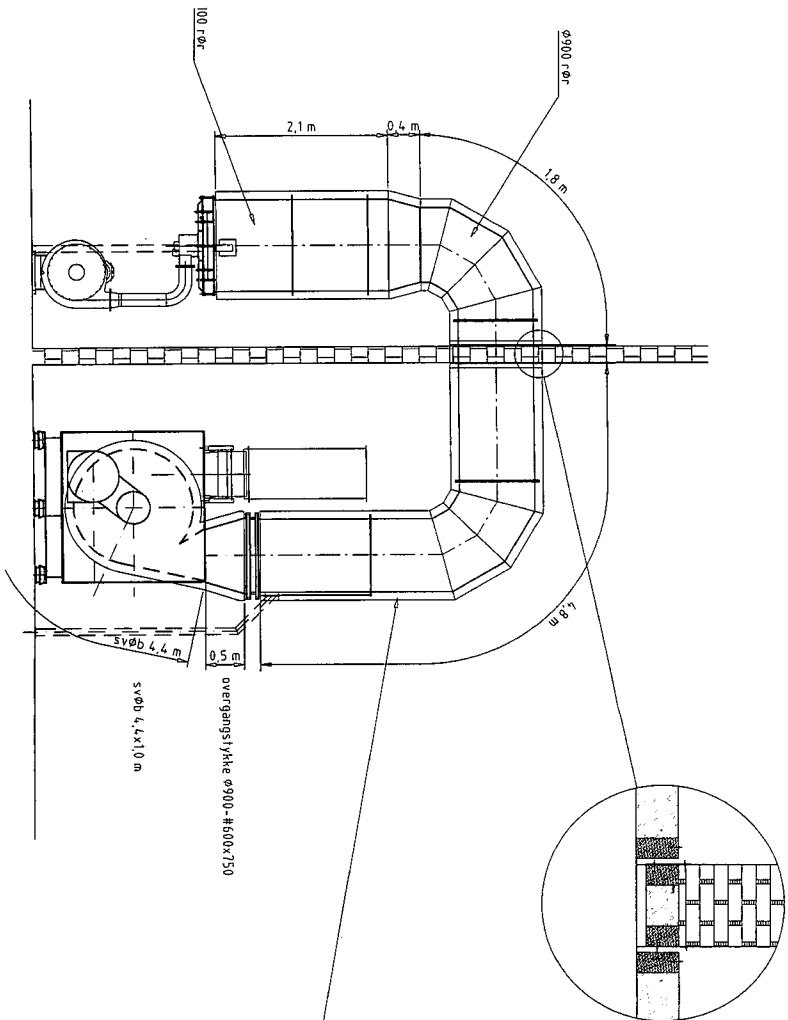

mur-gennemføring
hul ø11 m (0.2275.5531)
horisontalt må røret være støttet
vertikalt skal der være plads til mere end ca 20 mm
varmeudvidelse

Isolering for 500°C, 100mm (stenuld) med rustfri dækplade
(talt ca 34m2 skal isoleres)

Title		No. of Sheet		Title	
Isolering af brændekommer,-rør og KIX Ami-Go		sheet No.		Alfa Laval OPT	
		Doc. Ref. No.		CORRHAGEN	
		Scale		Project No.	
		1:50		34.0046	
Date		Drawn		Drawing No.	
00-07-19		TAL		61337257	
Rev.		Replace dwg. No.			