


This document and its contents are our exclusive property and shall not be copied, reproduced, transmitted or disseminated in any other form or by any means without our prior written consent. Only to the extent expressly agreed by us in this document may constitute a contractual obligation on our part.

APPROX. 8700

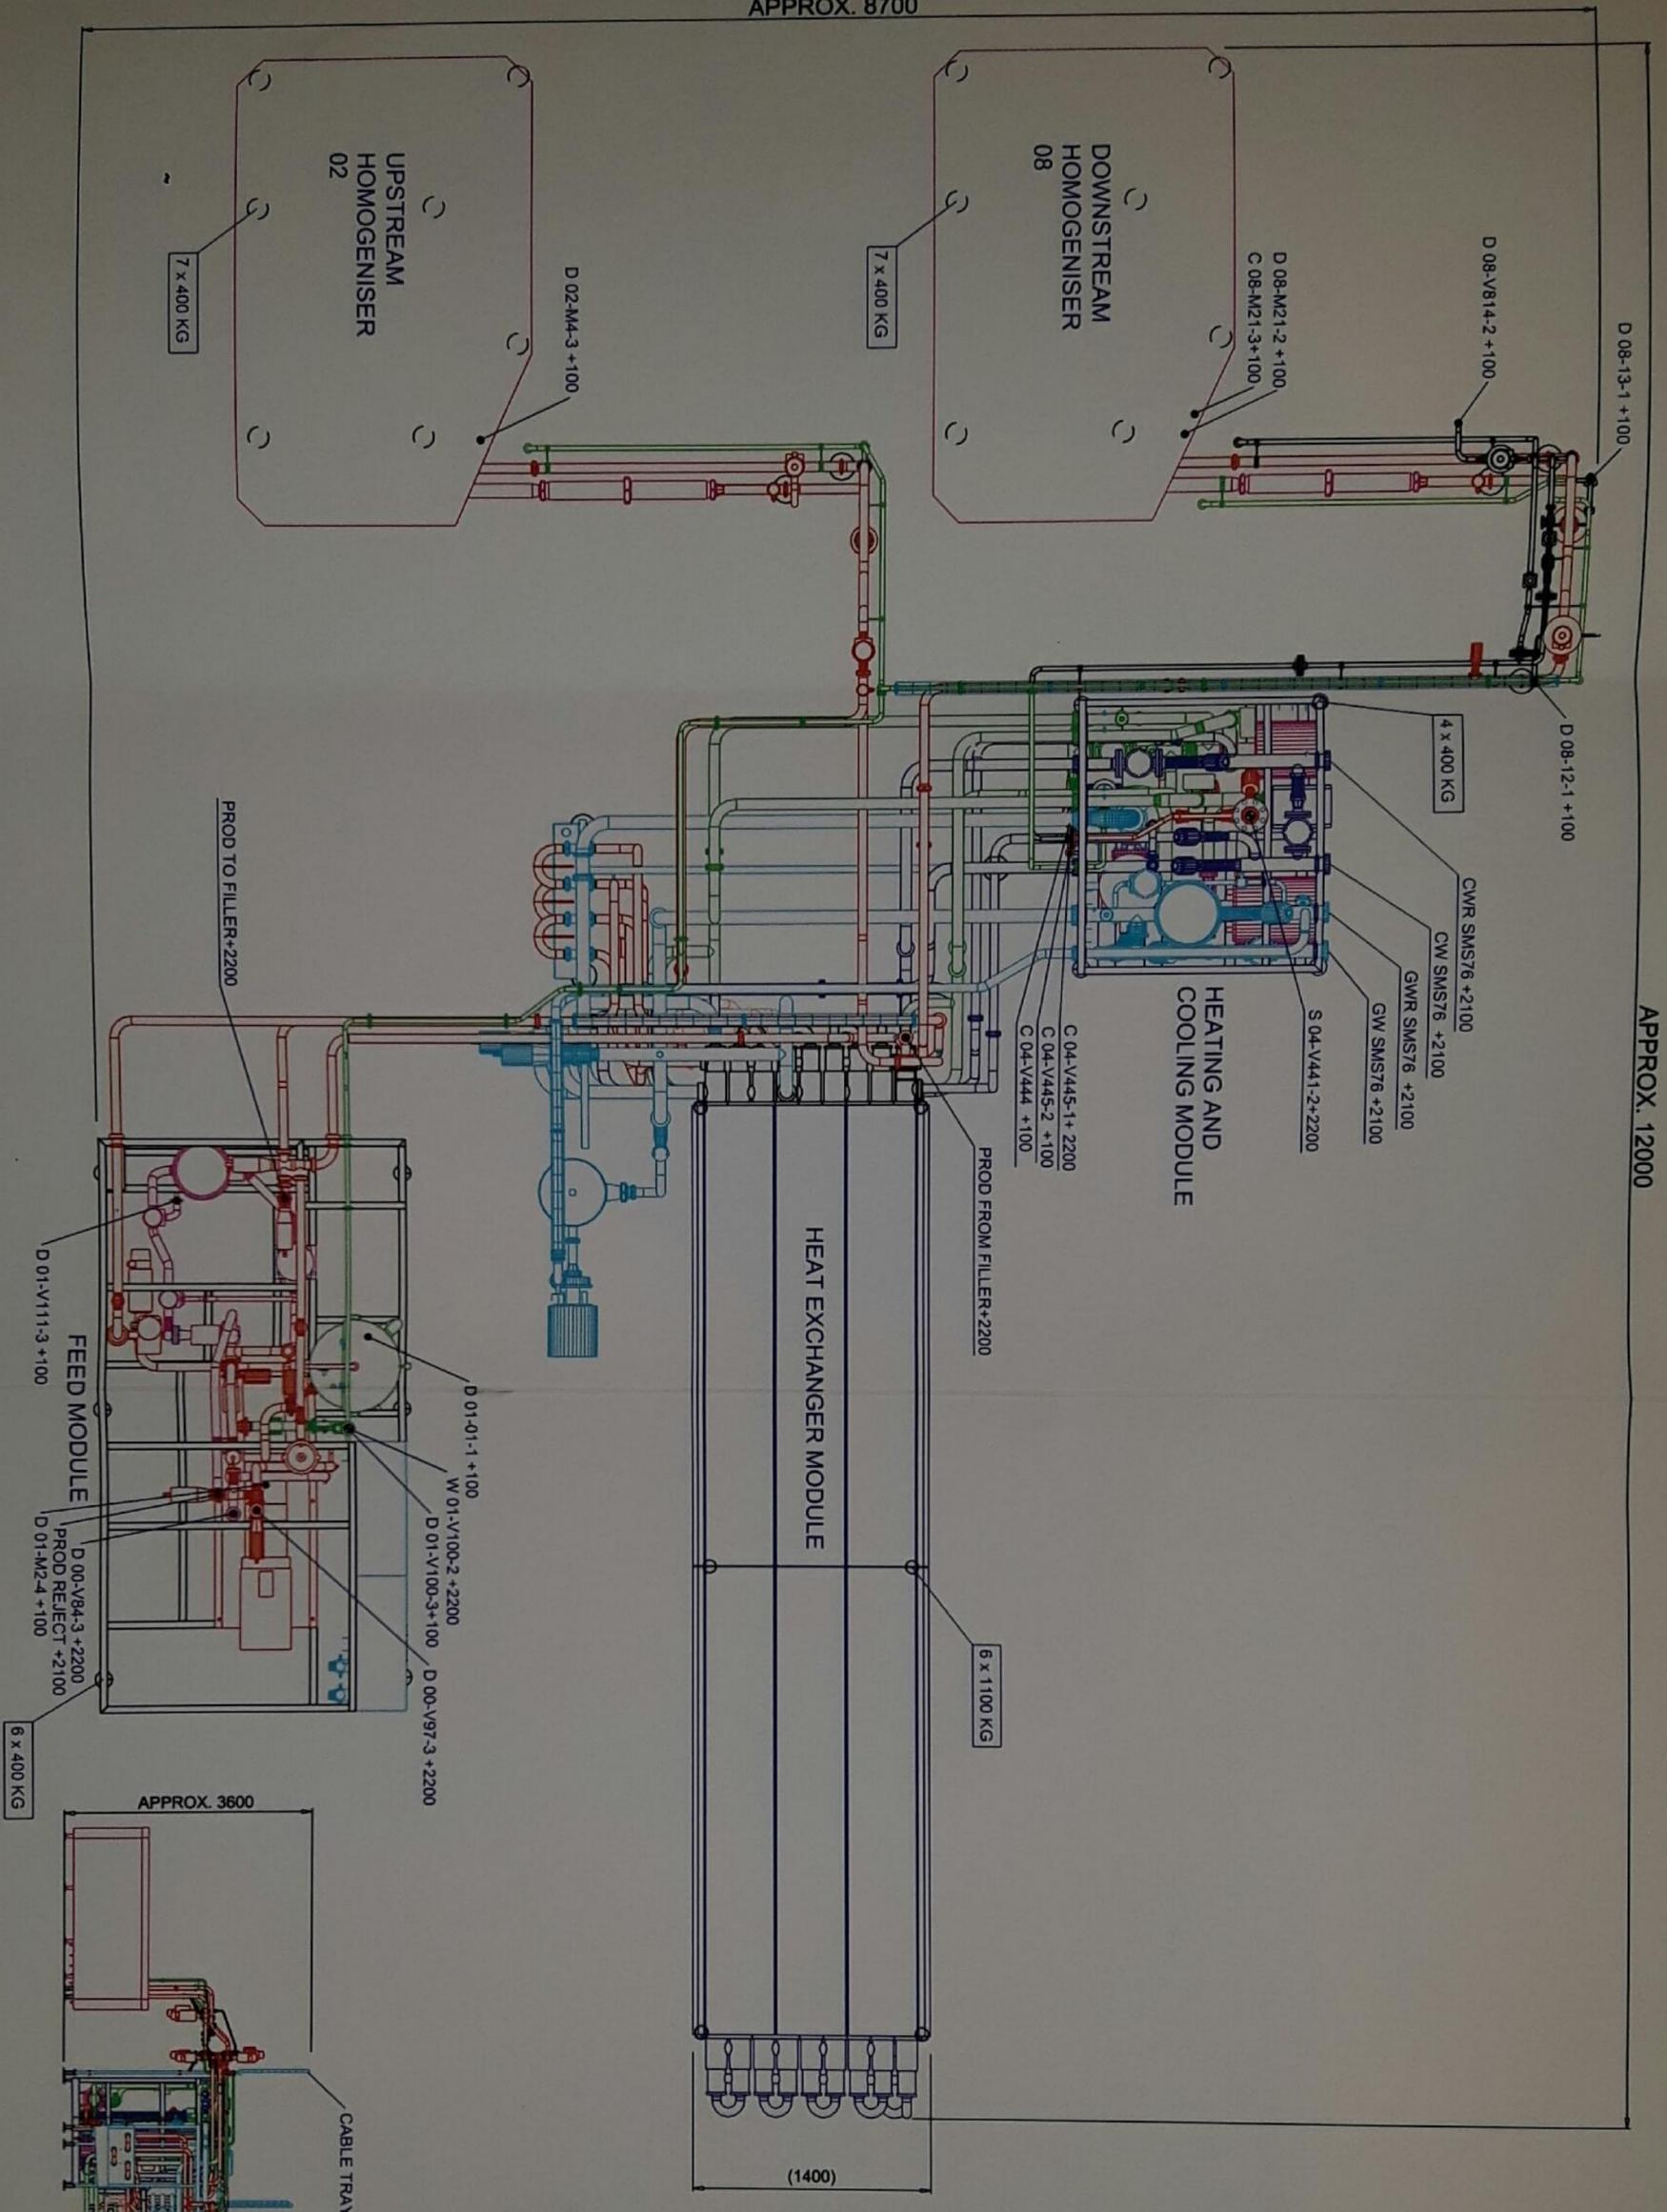

APPROX. 12000

APPROX. 3600

SCALE 1:50 (A1)

NOTES:
MATERIAL ALL PIPES: SS2343

REV.	QTY	DESCRIPTION	CHECKED	DATE	RS
1		GWR changed to GW and V84 changed to V97			

SCALE	DGMT	DRAWN	CSD	APPR.	DATE	DRAWING NO.	PROJ. NO.	ARCHIVE	CAD REV	MAN. REV
1:20	DAB	RS	CSD		01/05/22	1440-1200			1	

PROJ. NO.	DATE	RS
20010808		

PROJ. NO.	DATE	RS
K151005		

PROJ. NO.	DATE	RS
1440-1200		