
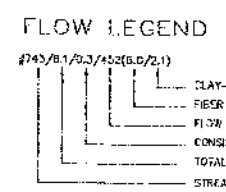


RECYCLED NEWS UPGRADE - ASD 1/4
MAR 23 2000 09:37
12:50

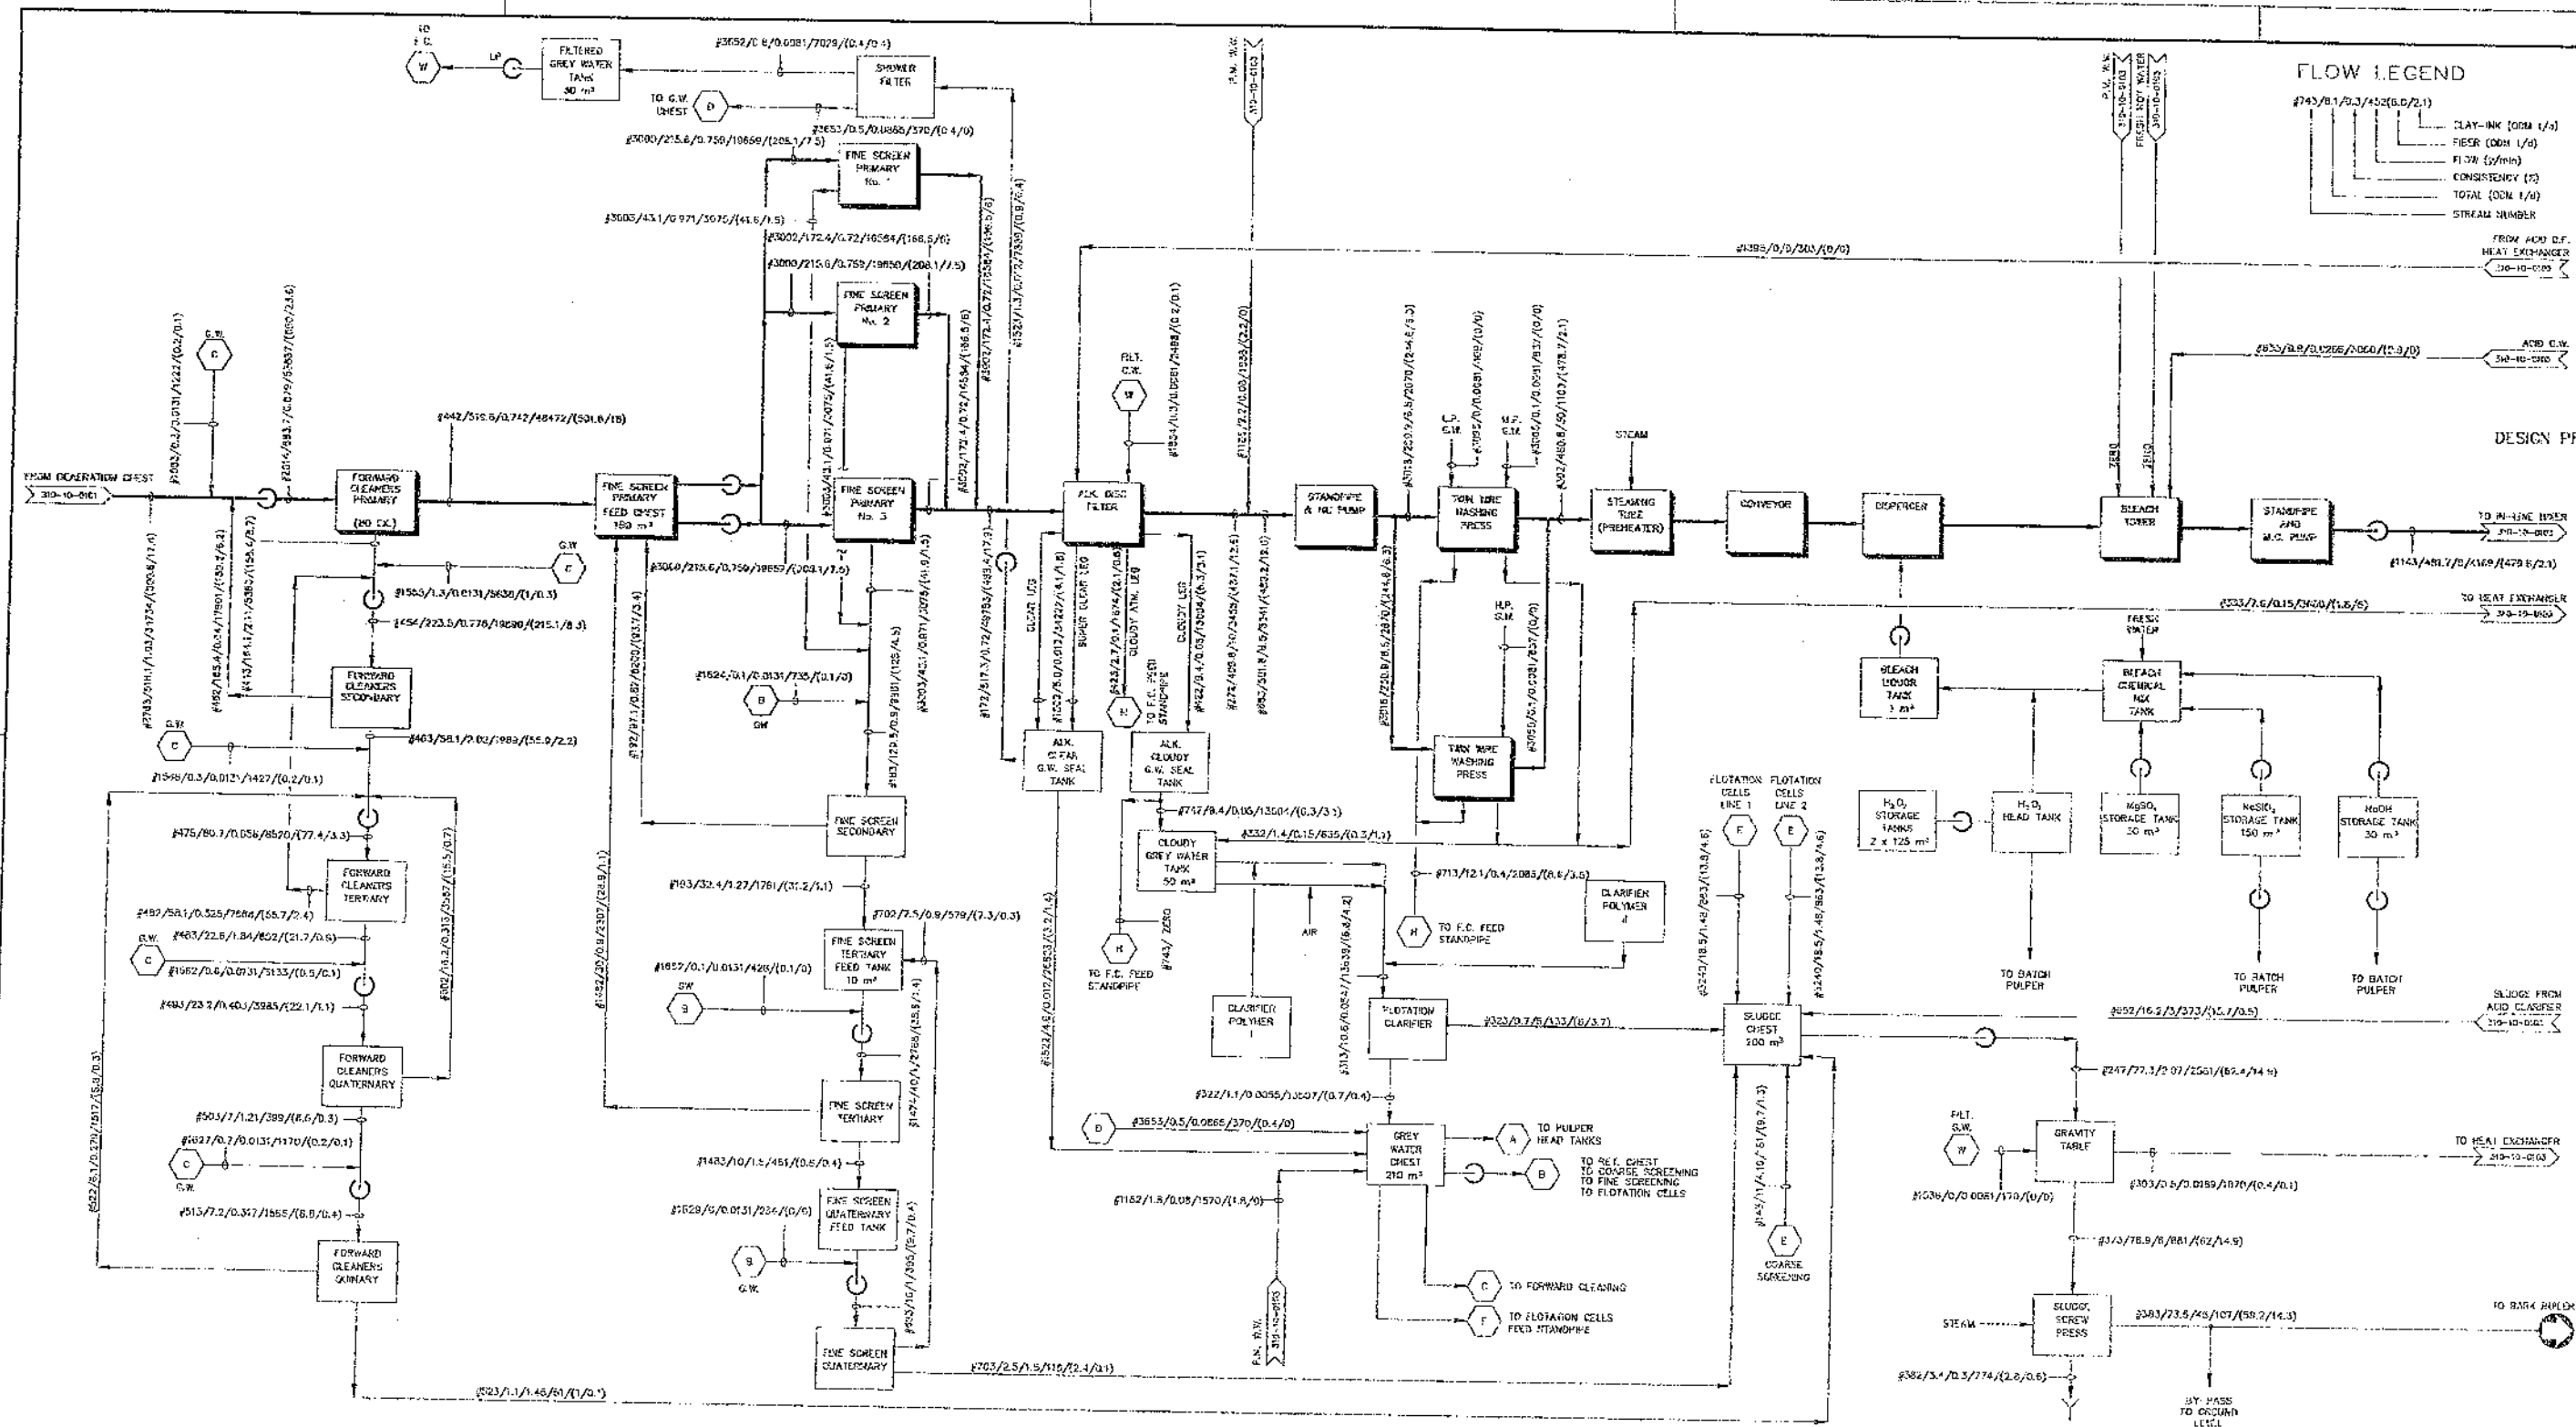

REV	ISSUED TO	DATE	BY
1	LIST "A"	05/12/10	
2	LIST "A" & E-MAL	05/04/15	
3	LIST "B" & E-MAL	05/04/20	
4	LIST "B" & E-MAL	05/05/25	
5	RENT	05/05/25	

DESIGN PRODUCTION: 500 ADMTPD
@ 8% CS.

REV	DATE	DESCRIPTION	BY	APP
1	05/12/10	INITIAL ISSUE		
2	05/04/15	FLOW UPDATED		
3	05/04/20	FLOW UPDATED		
4	05/05/25	FLOW UPDATED		

CERTIFIED FOR CONSTRUCTION
REV. NO. 3 DATE 05/05/25

BOWATER
RECYCLED NEWS UPGRADE - ASD 1/4

ABGS
AUSA, BELARD, CAGNON, SEYMOUR INC
PULP & PAPER CONSULTANTS
Montreal, Quebec

RECYCLED NEWS
BLOCK FLOWSHEET
DRAWING PLAN
SHEET 2 OF 3

SCALE	NONE	PROJECT NO.	1010-0102	REV	2
DRAWN BY	ABGS	CHECKED BY	ABGS	DATE	05/05/25
DESIGNED BY	ABGS	APPROVED BY	ABGS	DATE	05/05/25