


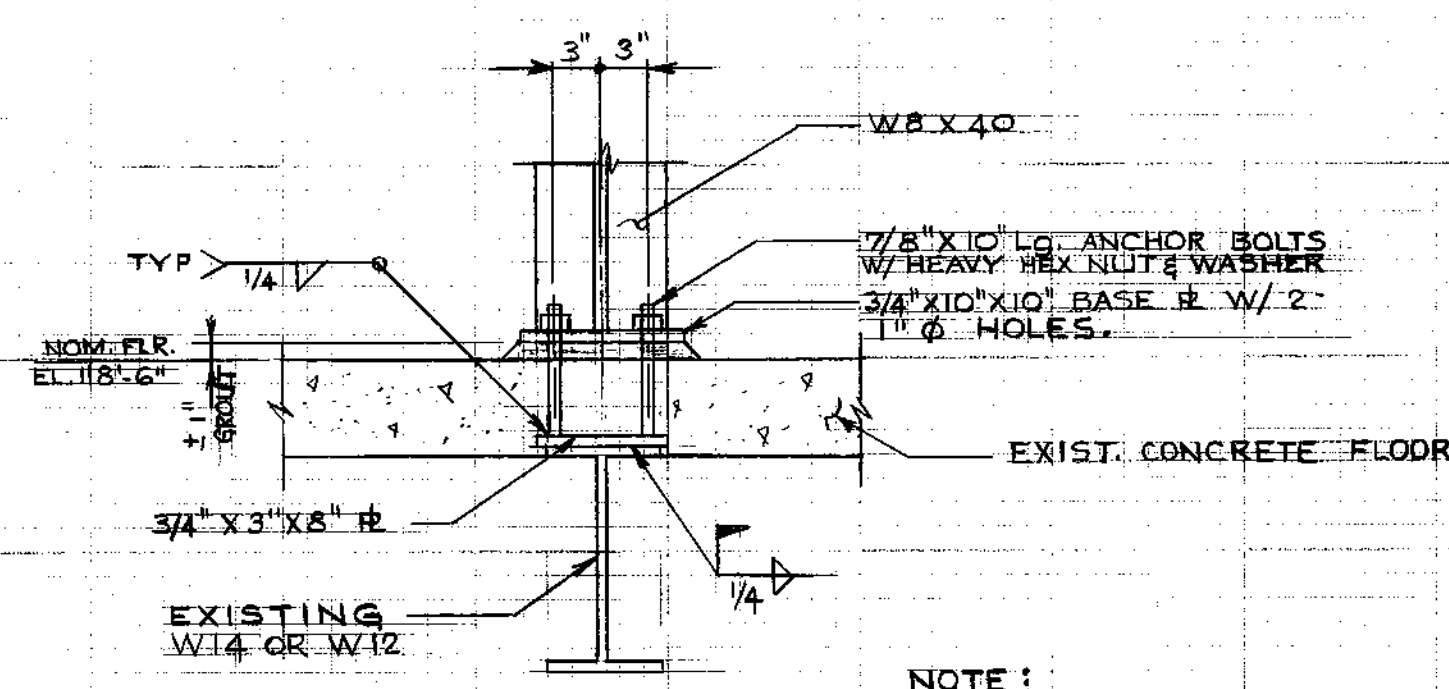
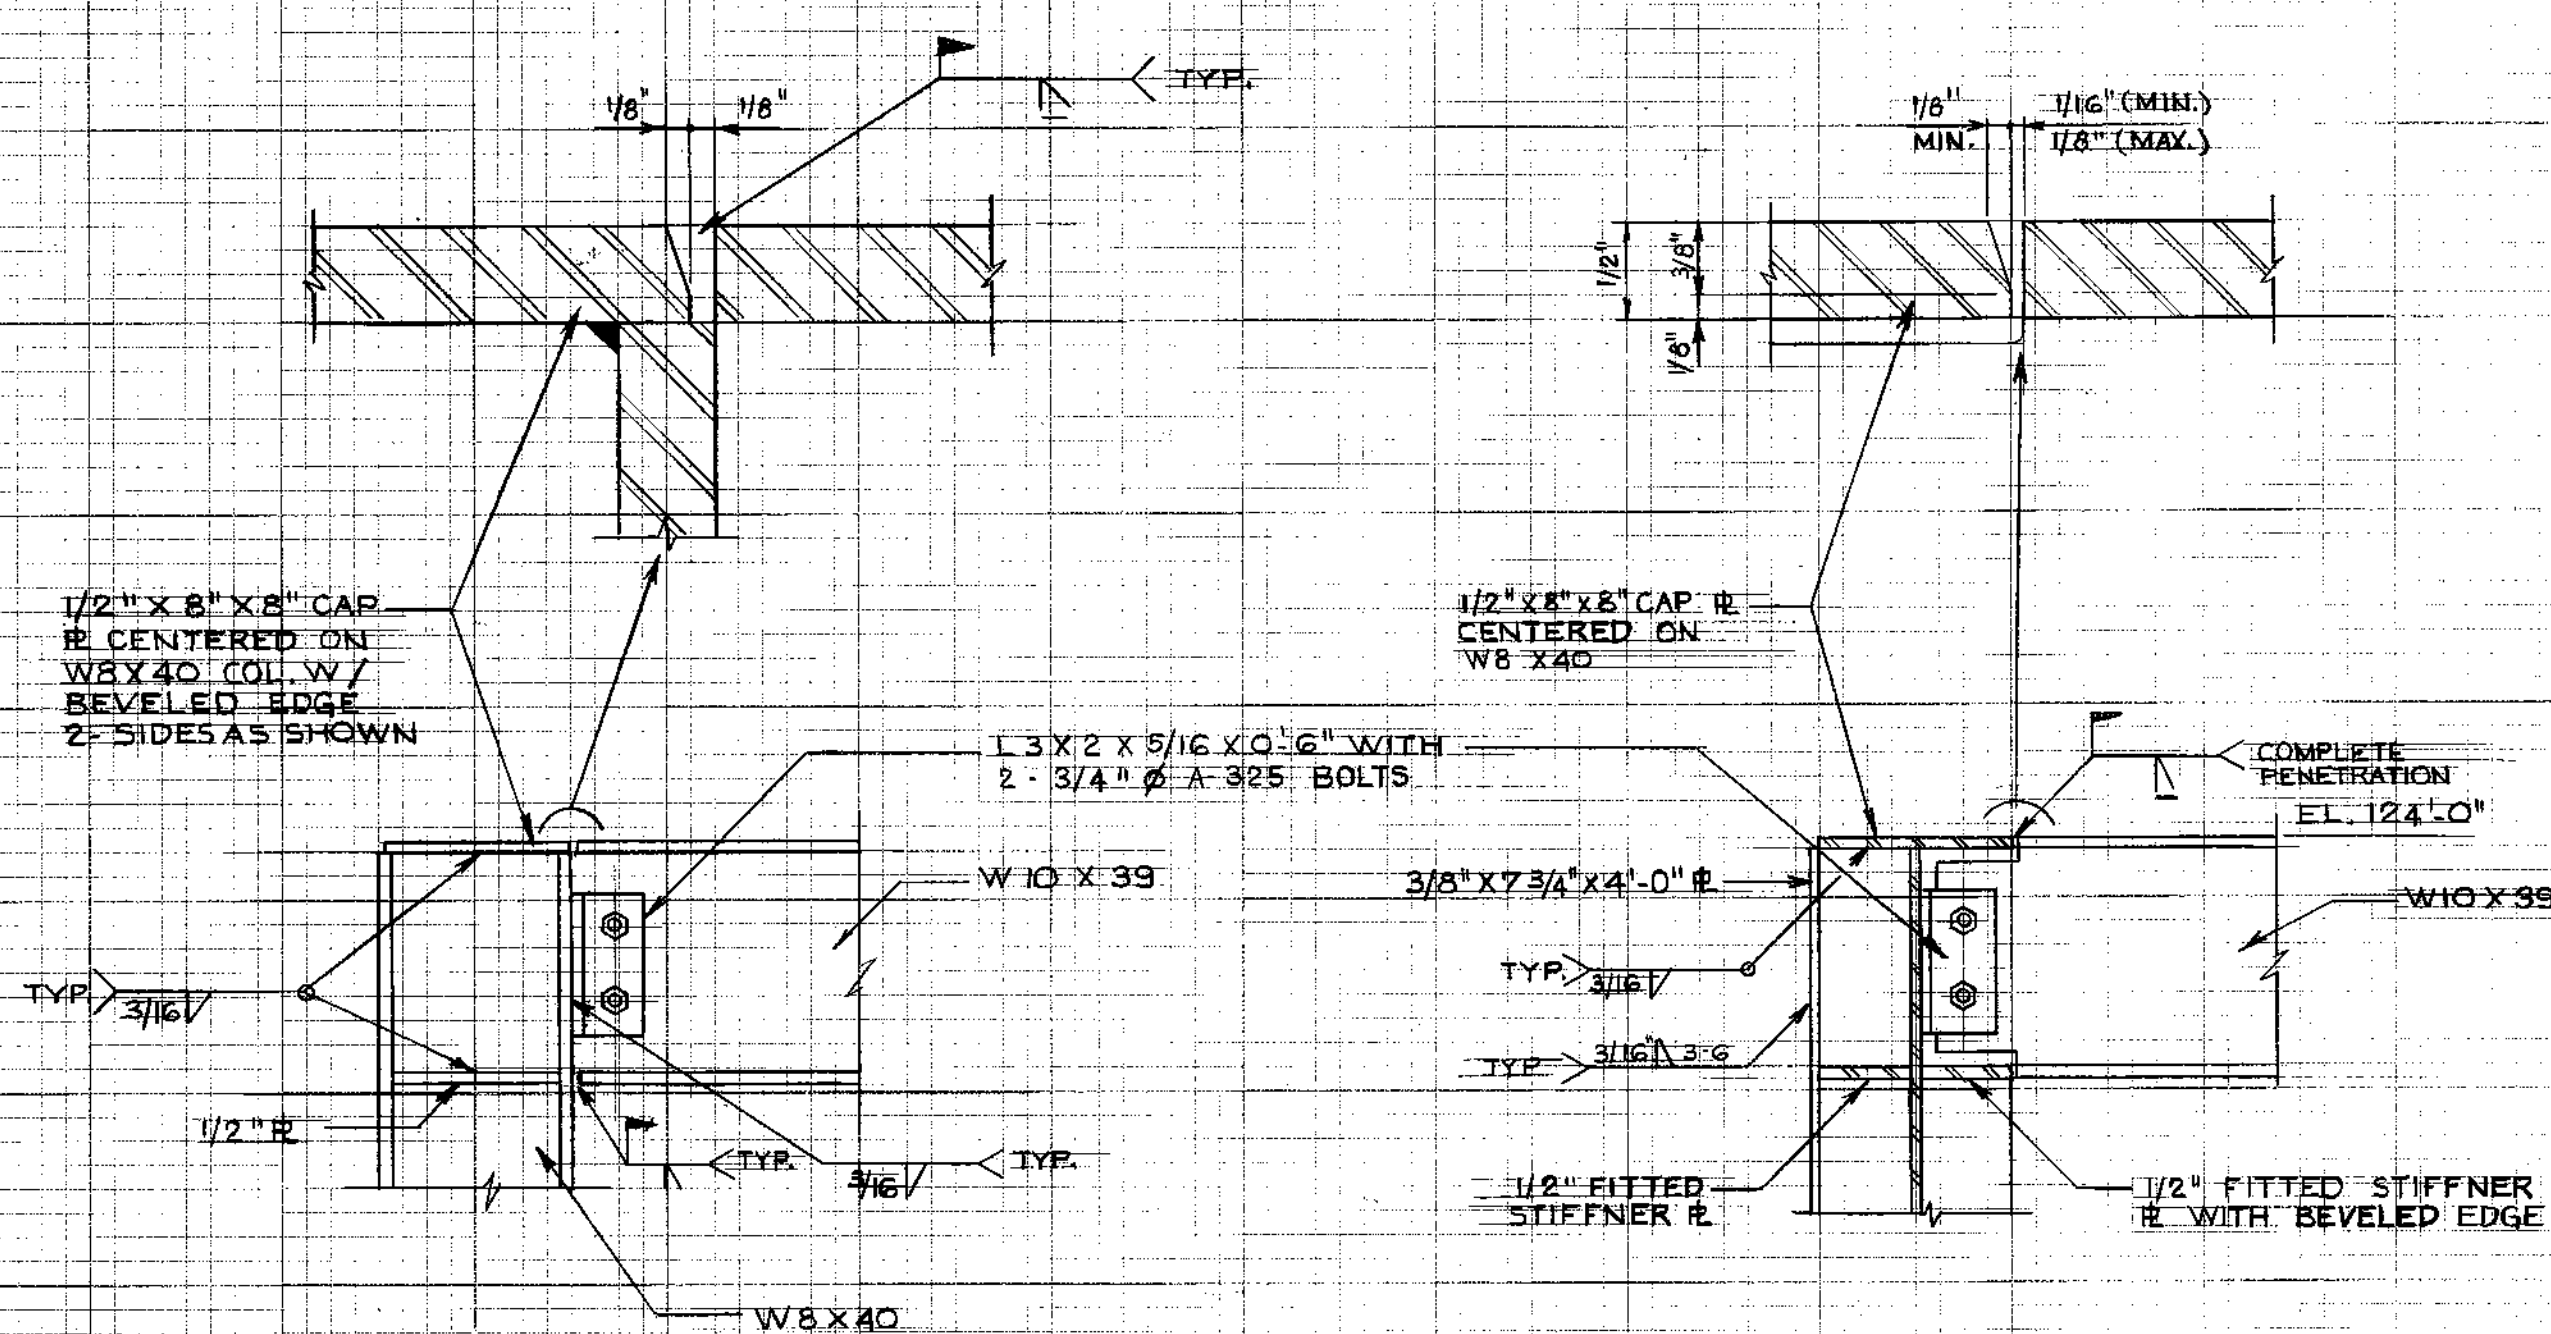


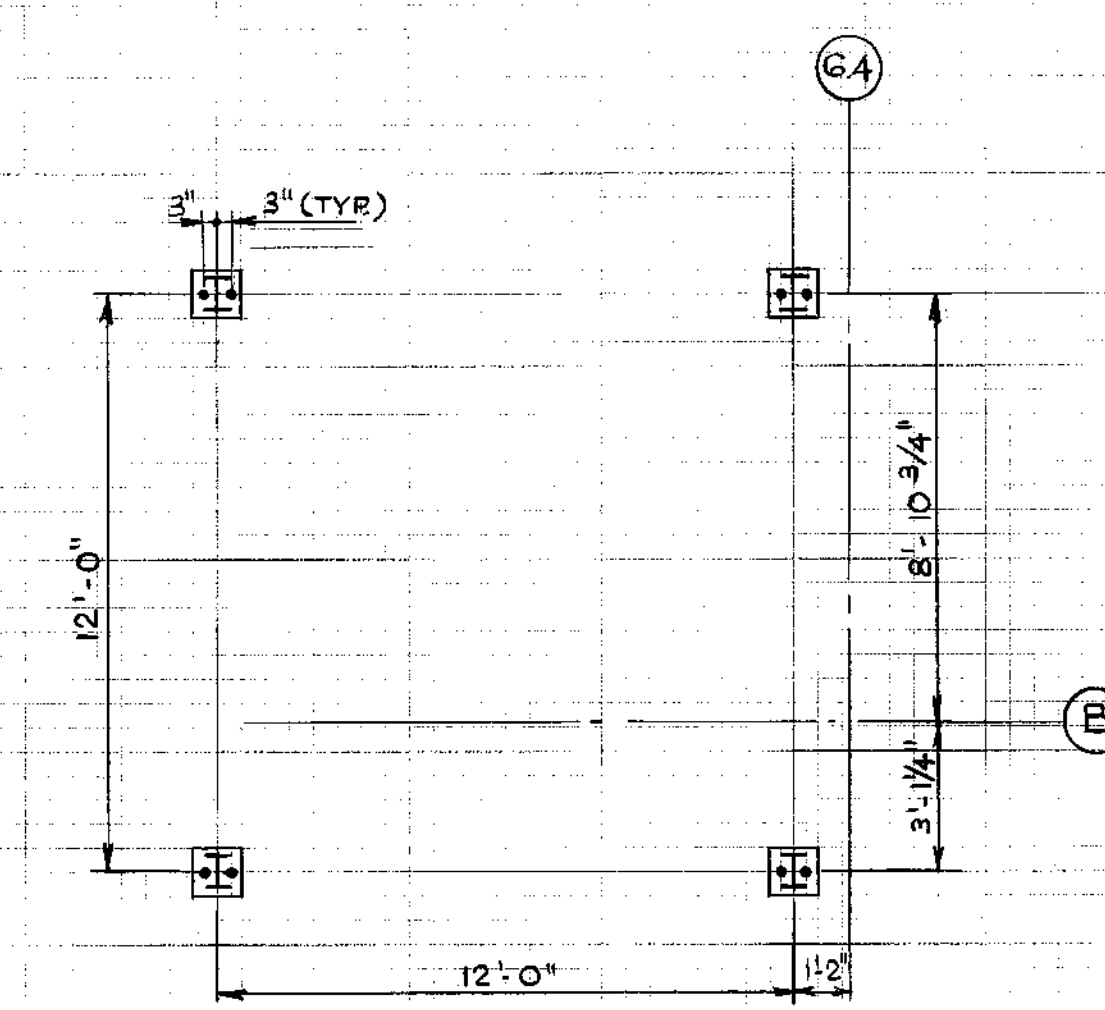


NOTE:
CONTRACTOR SHALL REMOVE
EXISTING STUDS THAT
CONFLICT WITH NEW ANCHOR BOLTS.

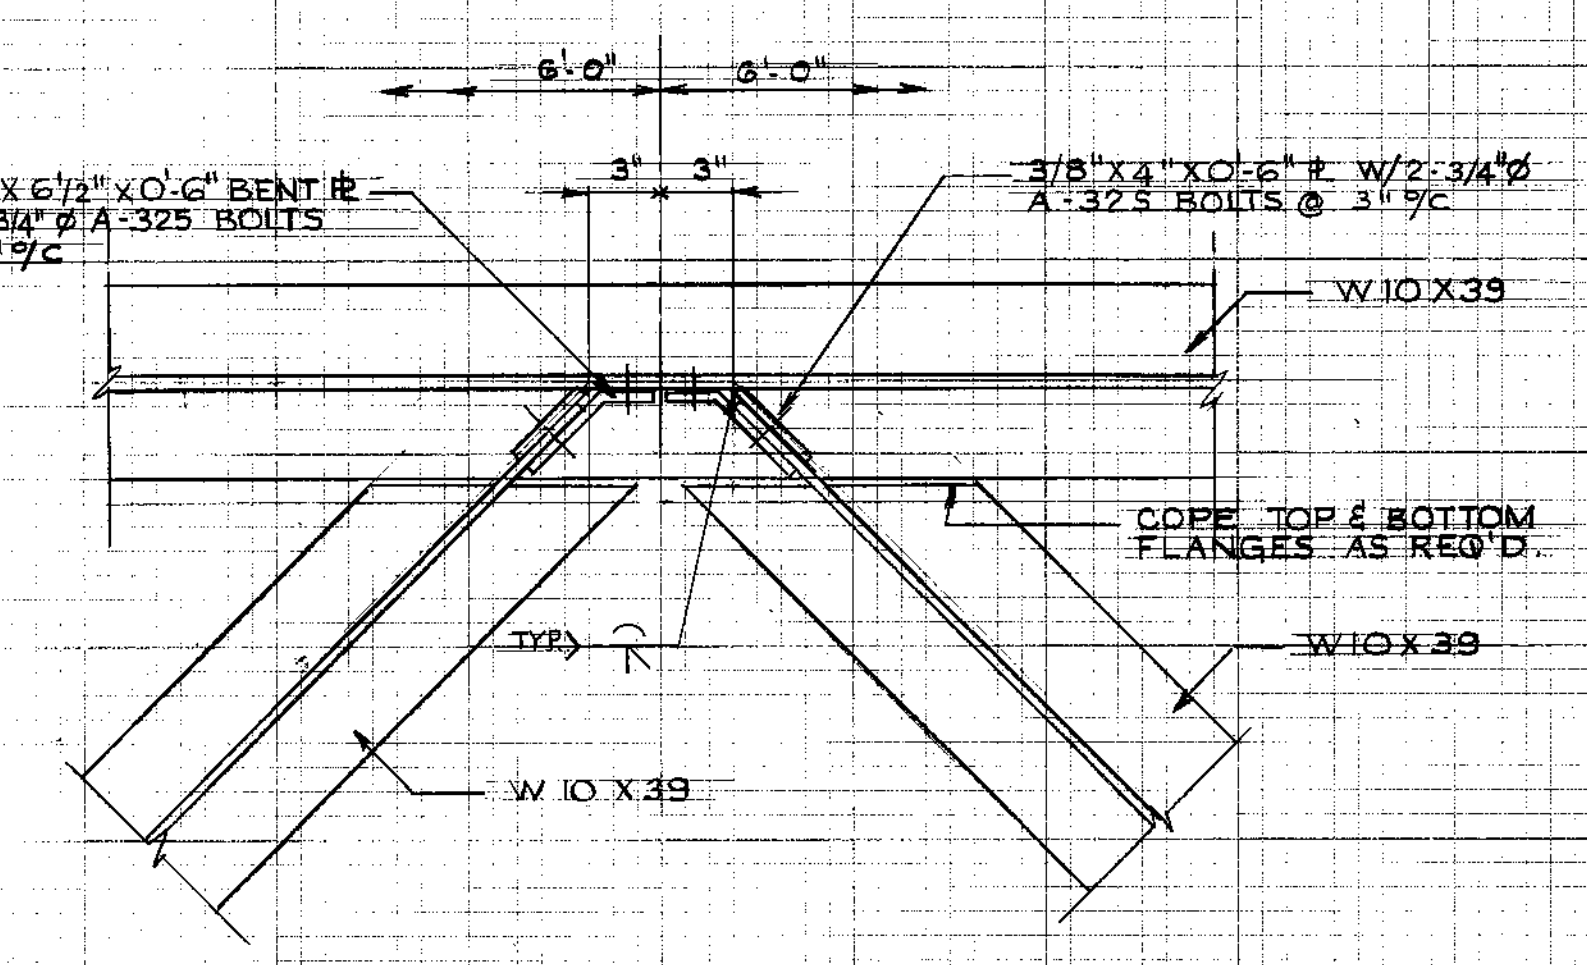

ANCHOR BOLT PLAN
1/4\"/>

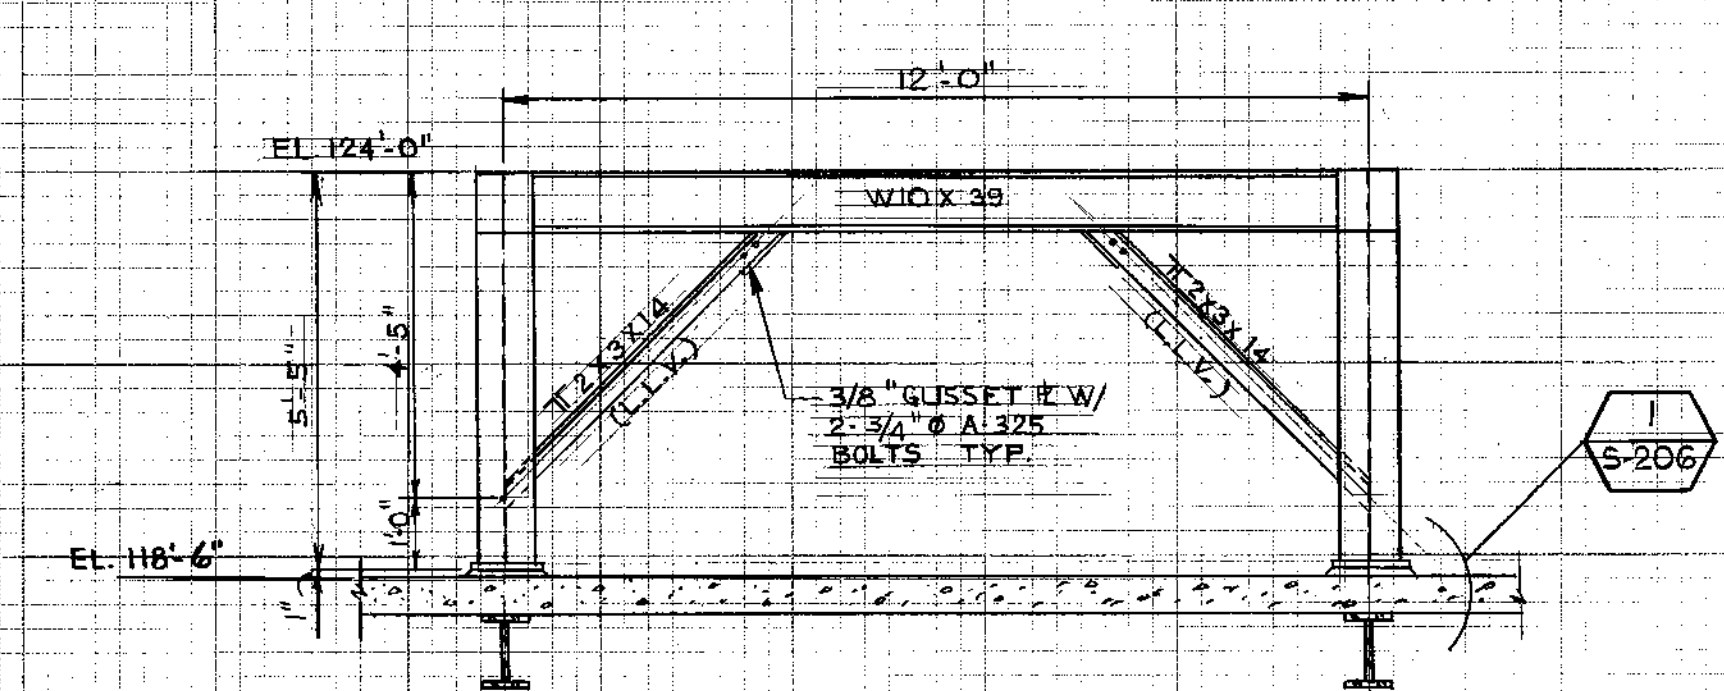

SECTION C
3/8\"/>

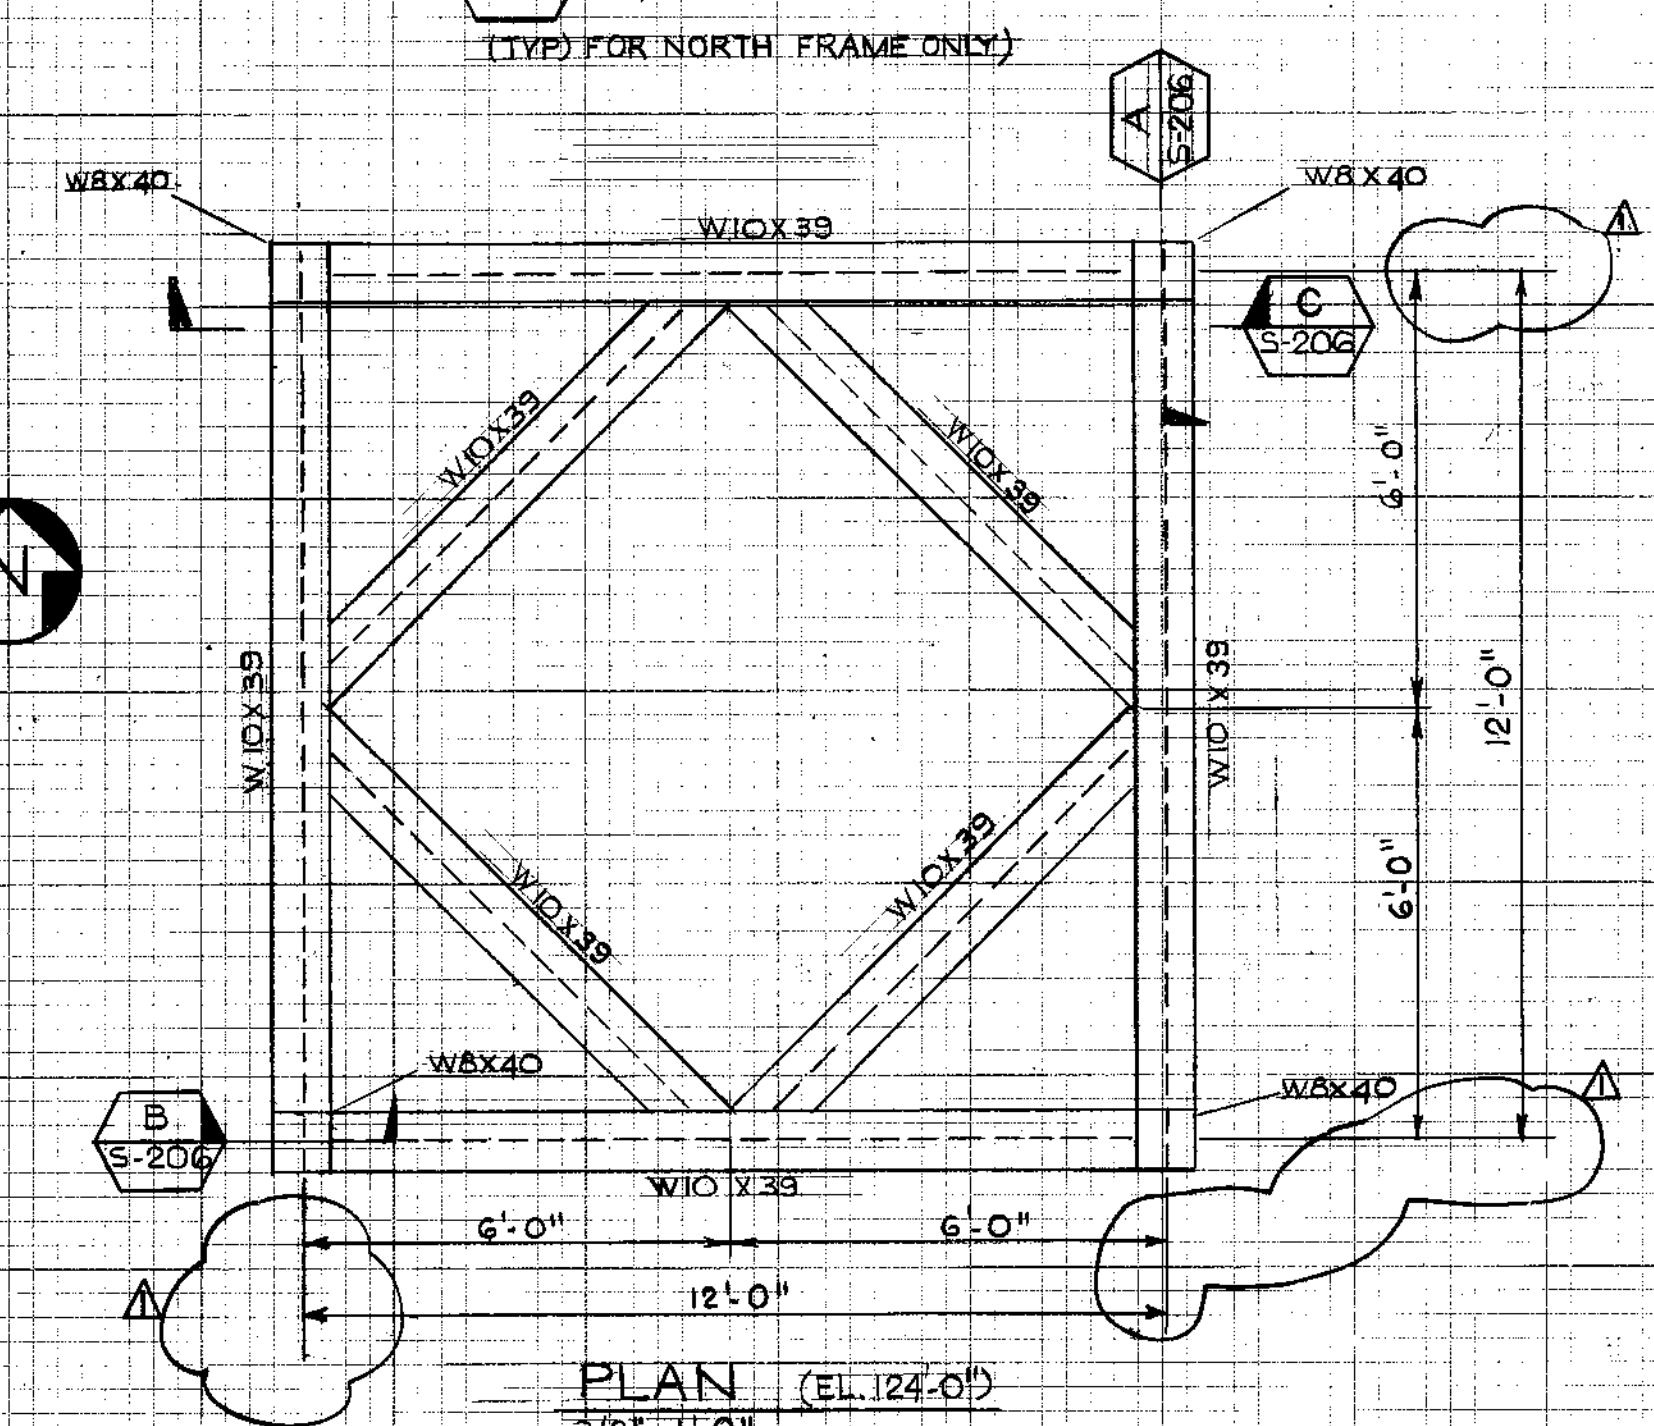

PLAN (EL. 124'-0\")
3/8\"/>

NO.	LOC.	DATE	REVISIONS	BY	AP'D	DATE
1						
2						
3						
4						
5						
6						
7						
8						
9						
10						

SCALE AS NOTED

NAME: A.G.

CR'D: M.H.

AP'D: M.H.

DATE: 8-8-83

GILBERT PAPER CO.
MENASHA, WISCONSIN

NO. 1 MACHINE REBUILD

KROFTA 18' SUPRACELL
SUPPORT FRAME

MARATHON ENGINEERING INC.
MENASHA, WISCONSIN

82-1530

5-206

808

809

03292