



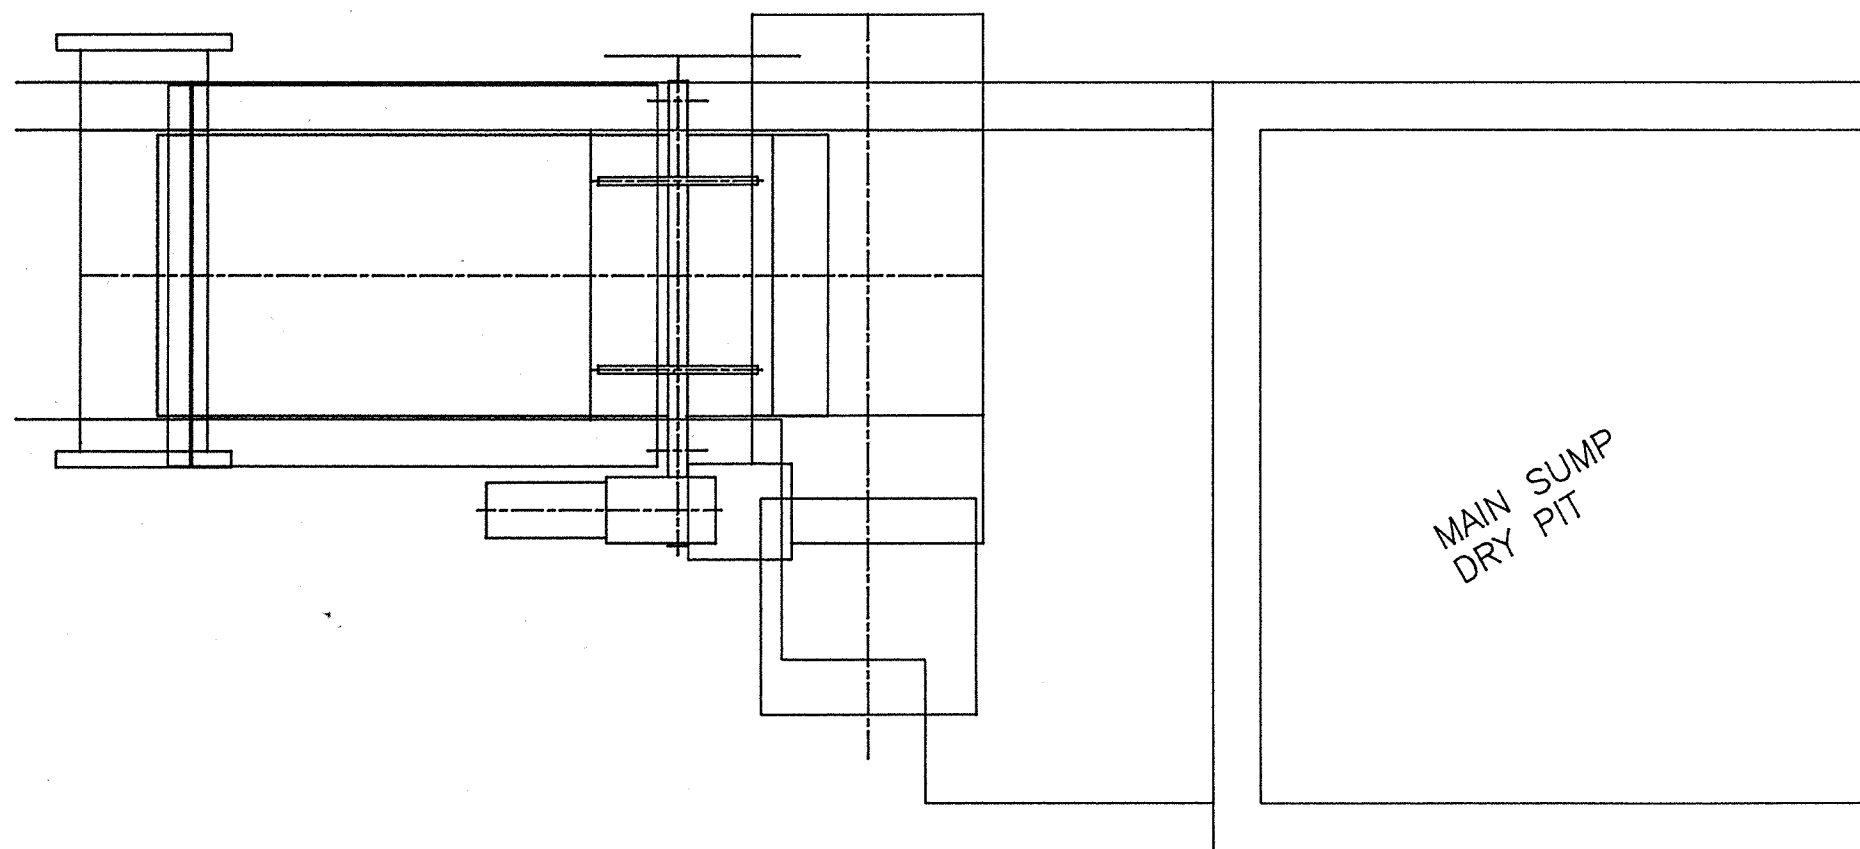

PLAN VIEW

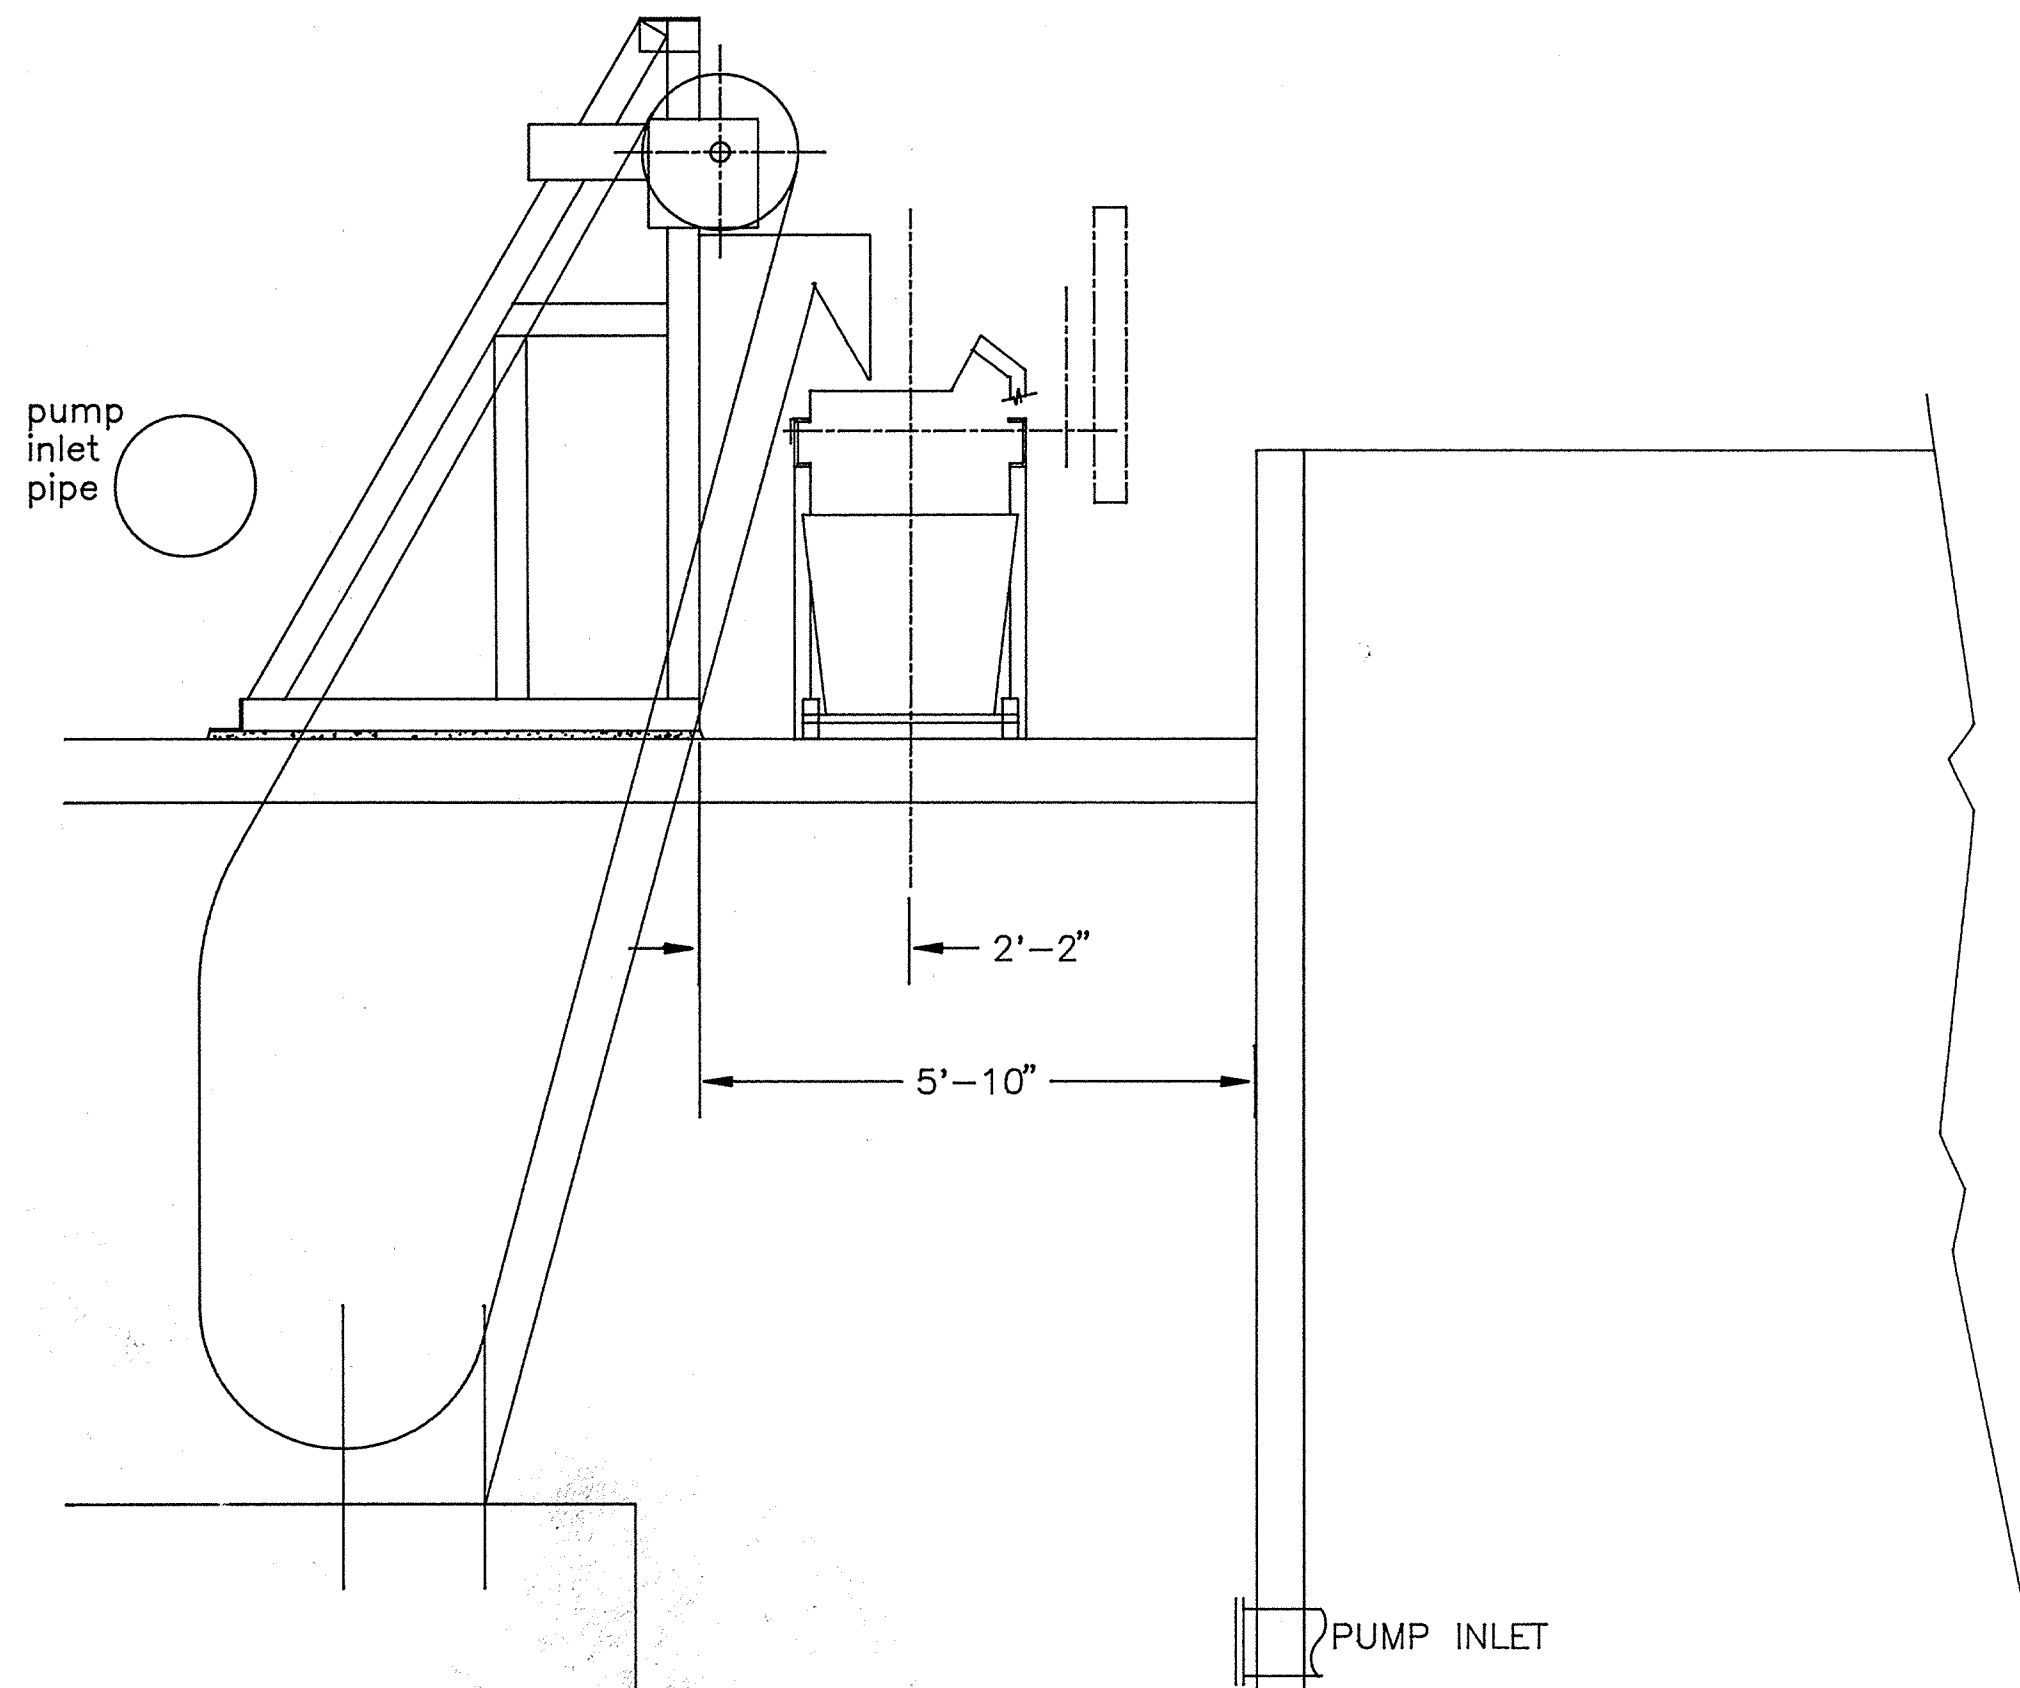

ELEVATION VIEW

		
JSC/CCA Philadelphia Boxboard Mill 5000 Flat Rock Road Philadelphia, P.A. 19127 (215)984-7000		
PROJECT NO. "C_7948"		
GRATE RAKE (BAR SCREEN) FOR #6 P.M. BASEMENT SUMP TRENCH		
DRAWN	AEK	SCALE
CHECKED		1/2"=1'-0"
APPROVED		DATE 5-2-96
		DRAWING NO.
		C-7948