




SEE DWG. 94-643-D2
SHT. 2 FOR CONTINUANCE


1
D2
SHT. 1

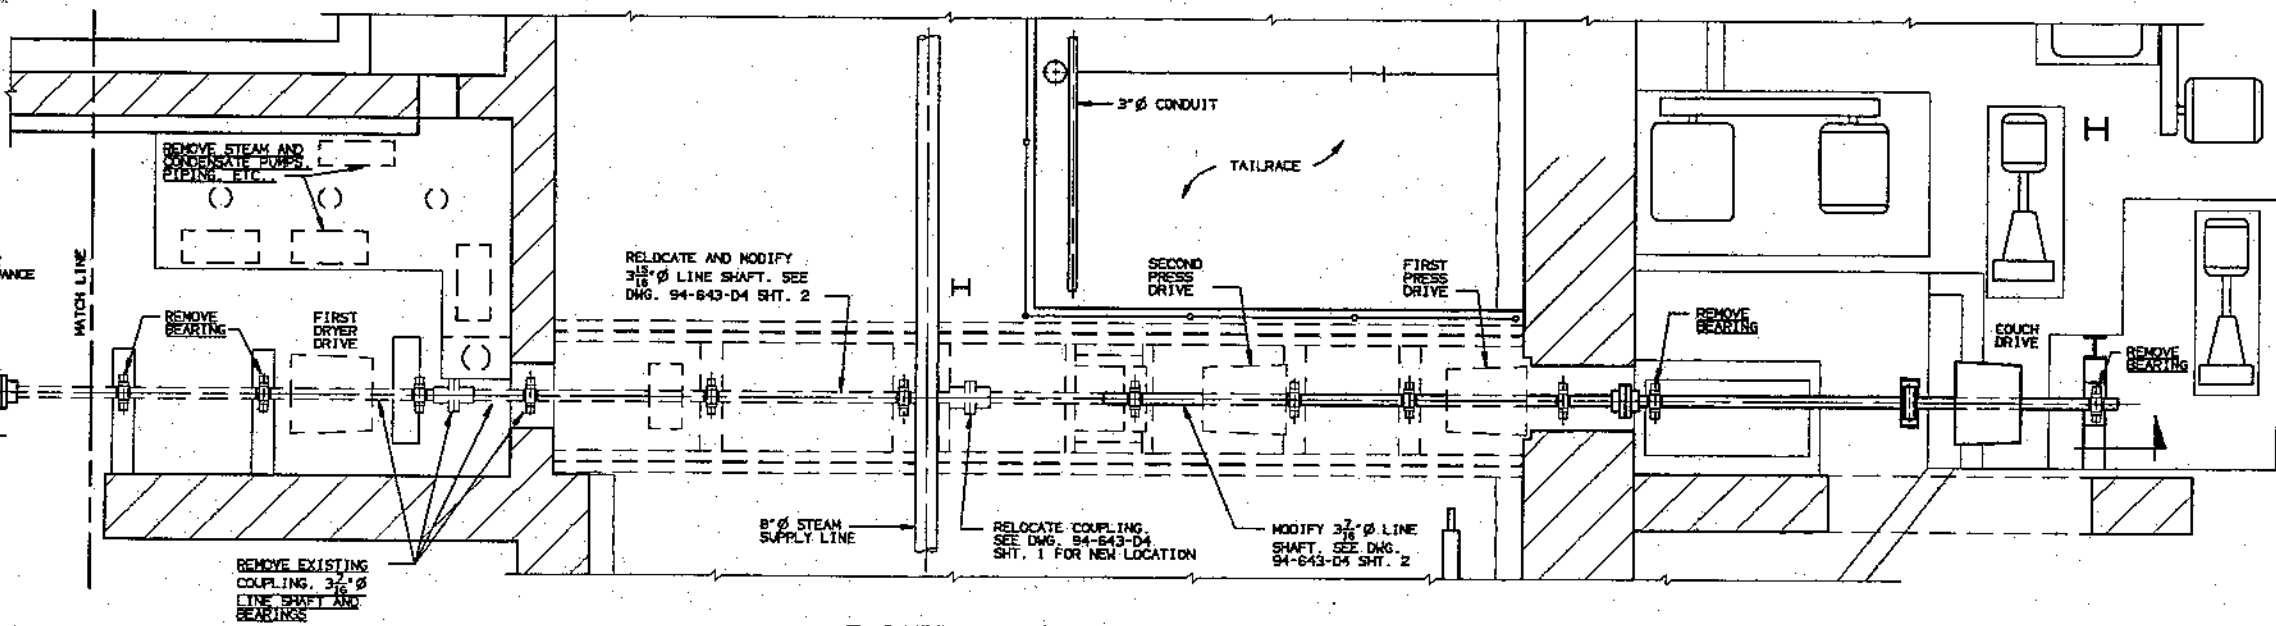

EXISTING BASEMENT PLAN

3/8" = 1'-0"

SEE DWG. 94-643-D2
SHT. 2 FOR CONTINUANCE

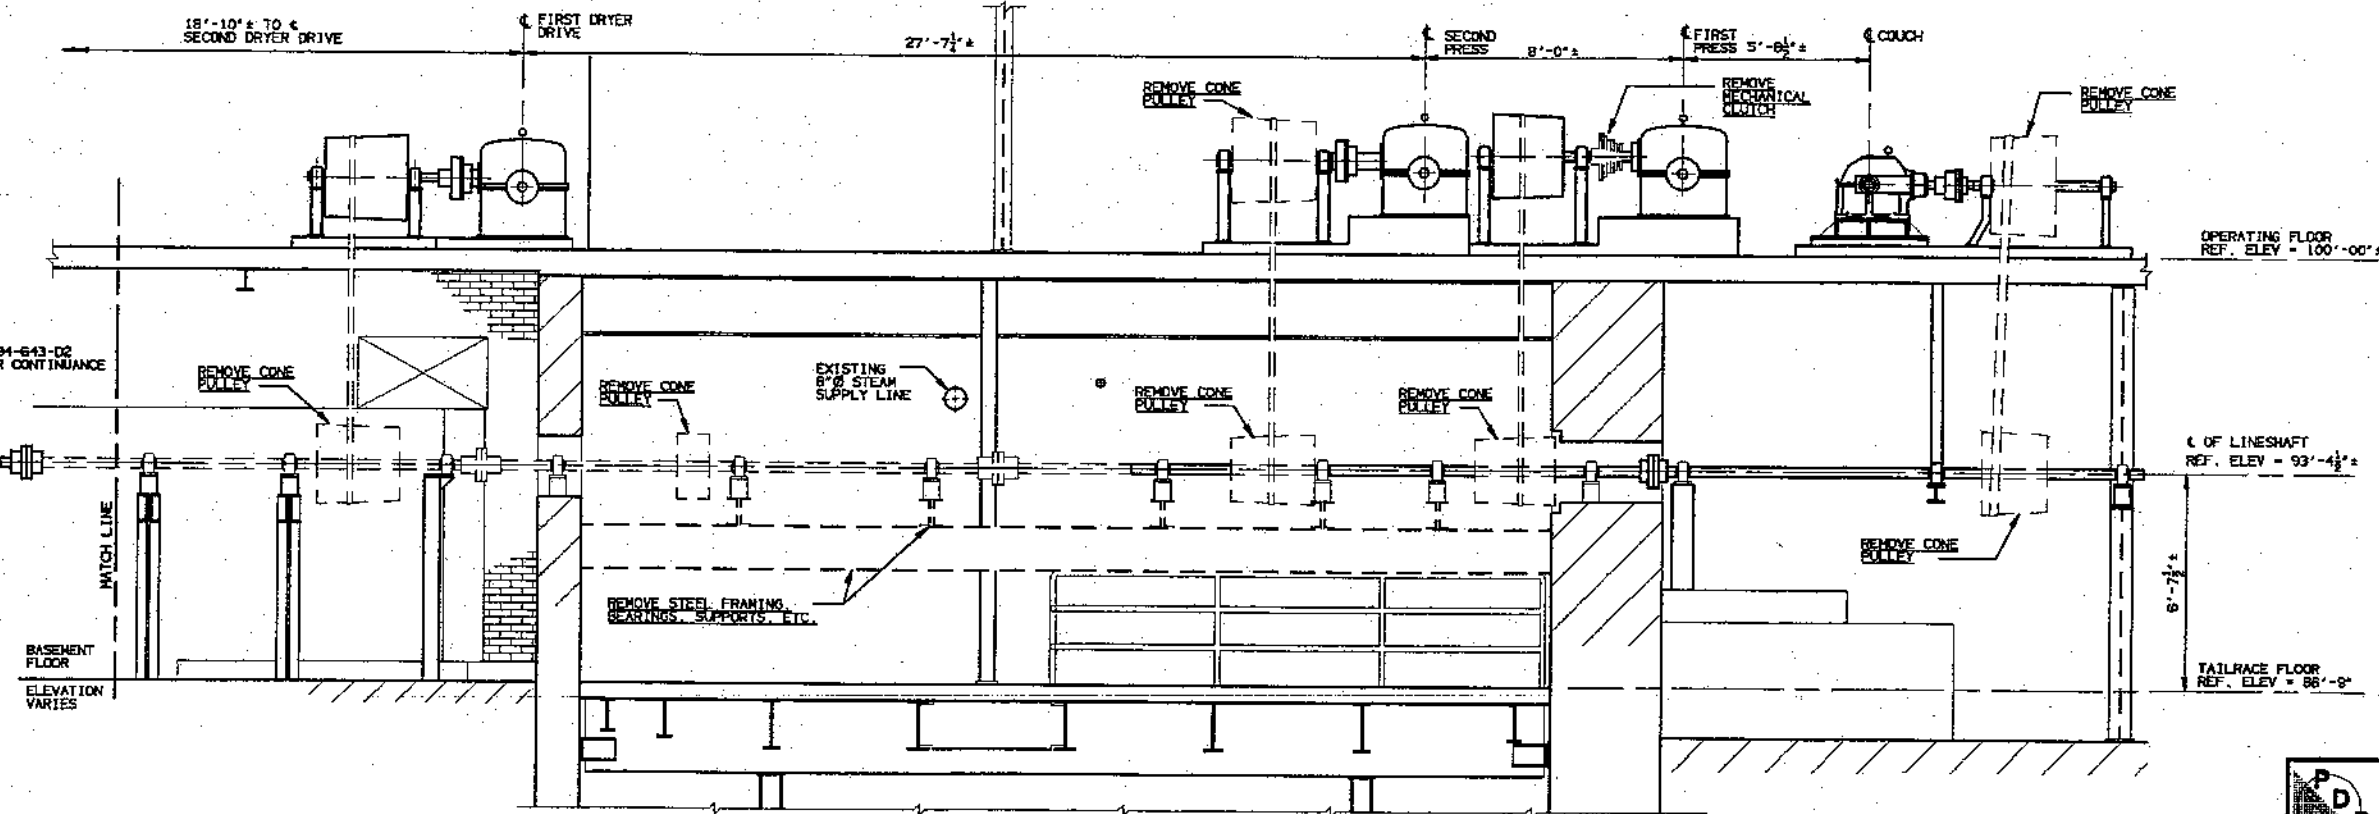

EXISTING NO. 1 P.M. T.S. ELEVATION AT LINESHAFT

REV.	DESCRIPTION	DATE	BY
------	-------------	------	----

POTASH-DELMOLINO-DAVIS INC. Industrial Design Services	
Dalton, Mass.	01226
RISING PAPER COMPANY	
Housatonic, MA	01236
NO. 1 P.M. DRYER SECTION MODIFICATIONS	SCALE: AS NOTED DRAWN BY: NTK CHK'D BY: CPP
EXISTING BASEMENT PLAN AND TENDING SIDE ELEVATION	
DATE: 06-19-95	SHEET: 15 OF 15 DRAWING NUMBER: 94-643-D2 SHT. 1 OF 2