


COL. B2

LOAD 60 KIP

COL. B-2 A

COL. B-3

COL. C

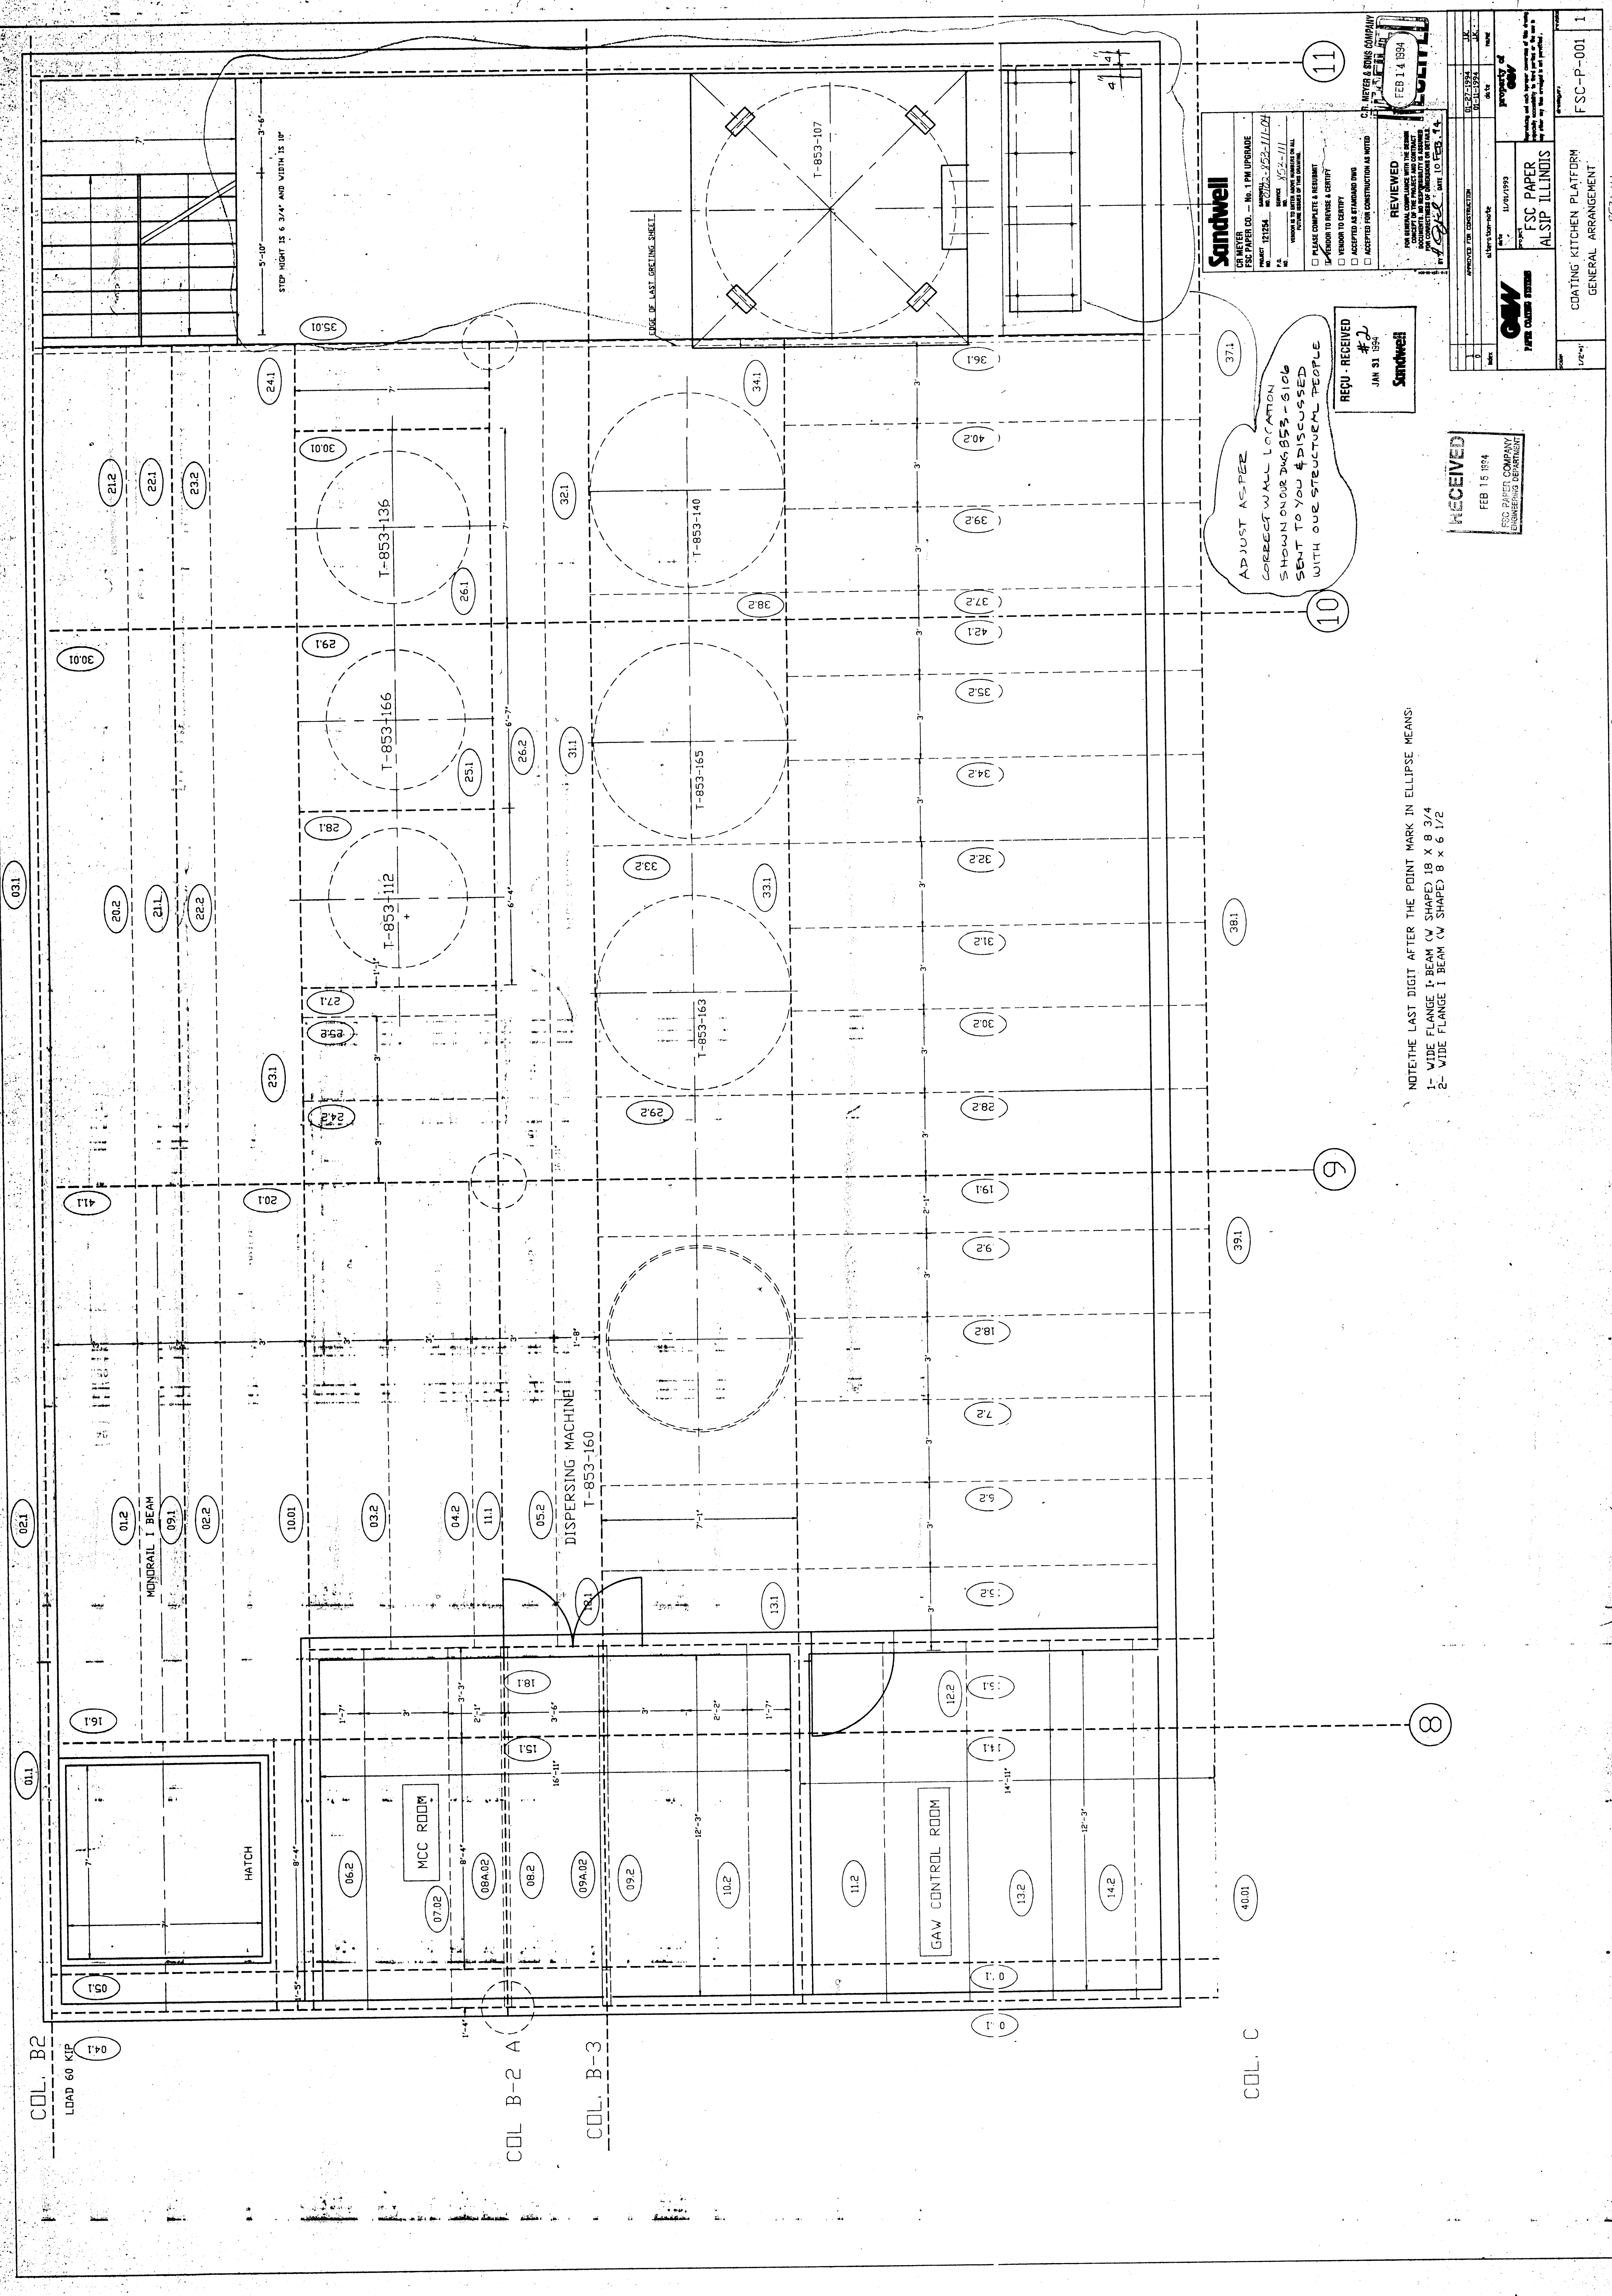

Sandwell

CR MEYER
FSC PAPER CO. - No. 1 PM UPGRADE
PROJECT 12124

REQU. RECEIVED
JAN 31 1994

#2

Sandwell

REVIEWED
FEB 14 1994

CR MEYER & SONS COMPANY

RECEIVED
FEB 15 1994

FSC PAPER COMPANY
ENGINEERING DEPARTMENT

PROPERTY OF
FSC PAPER COMPANY

COATING KITCHEN PLATFORM
GENERAL ARRANGEMENT

FSC-P-001

1

NOTE: THE LAST DIGIT AFTER THE POINT MARK IN ELLIPSE MEANS:

1- WIDE FLANGE I-BEAM (W SHAPES) 18 X 8 3/4

2- WIDE FLANGE I-BEAM (W SHAPES) 8 X 6 1/2