


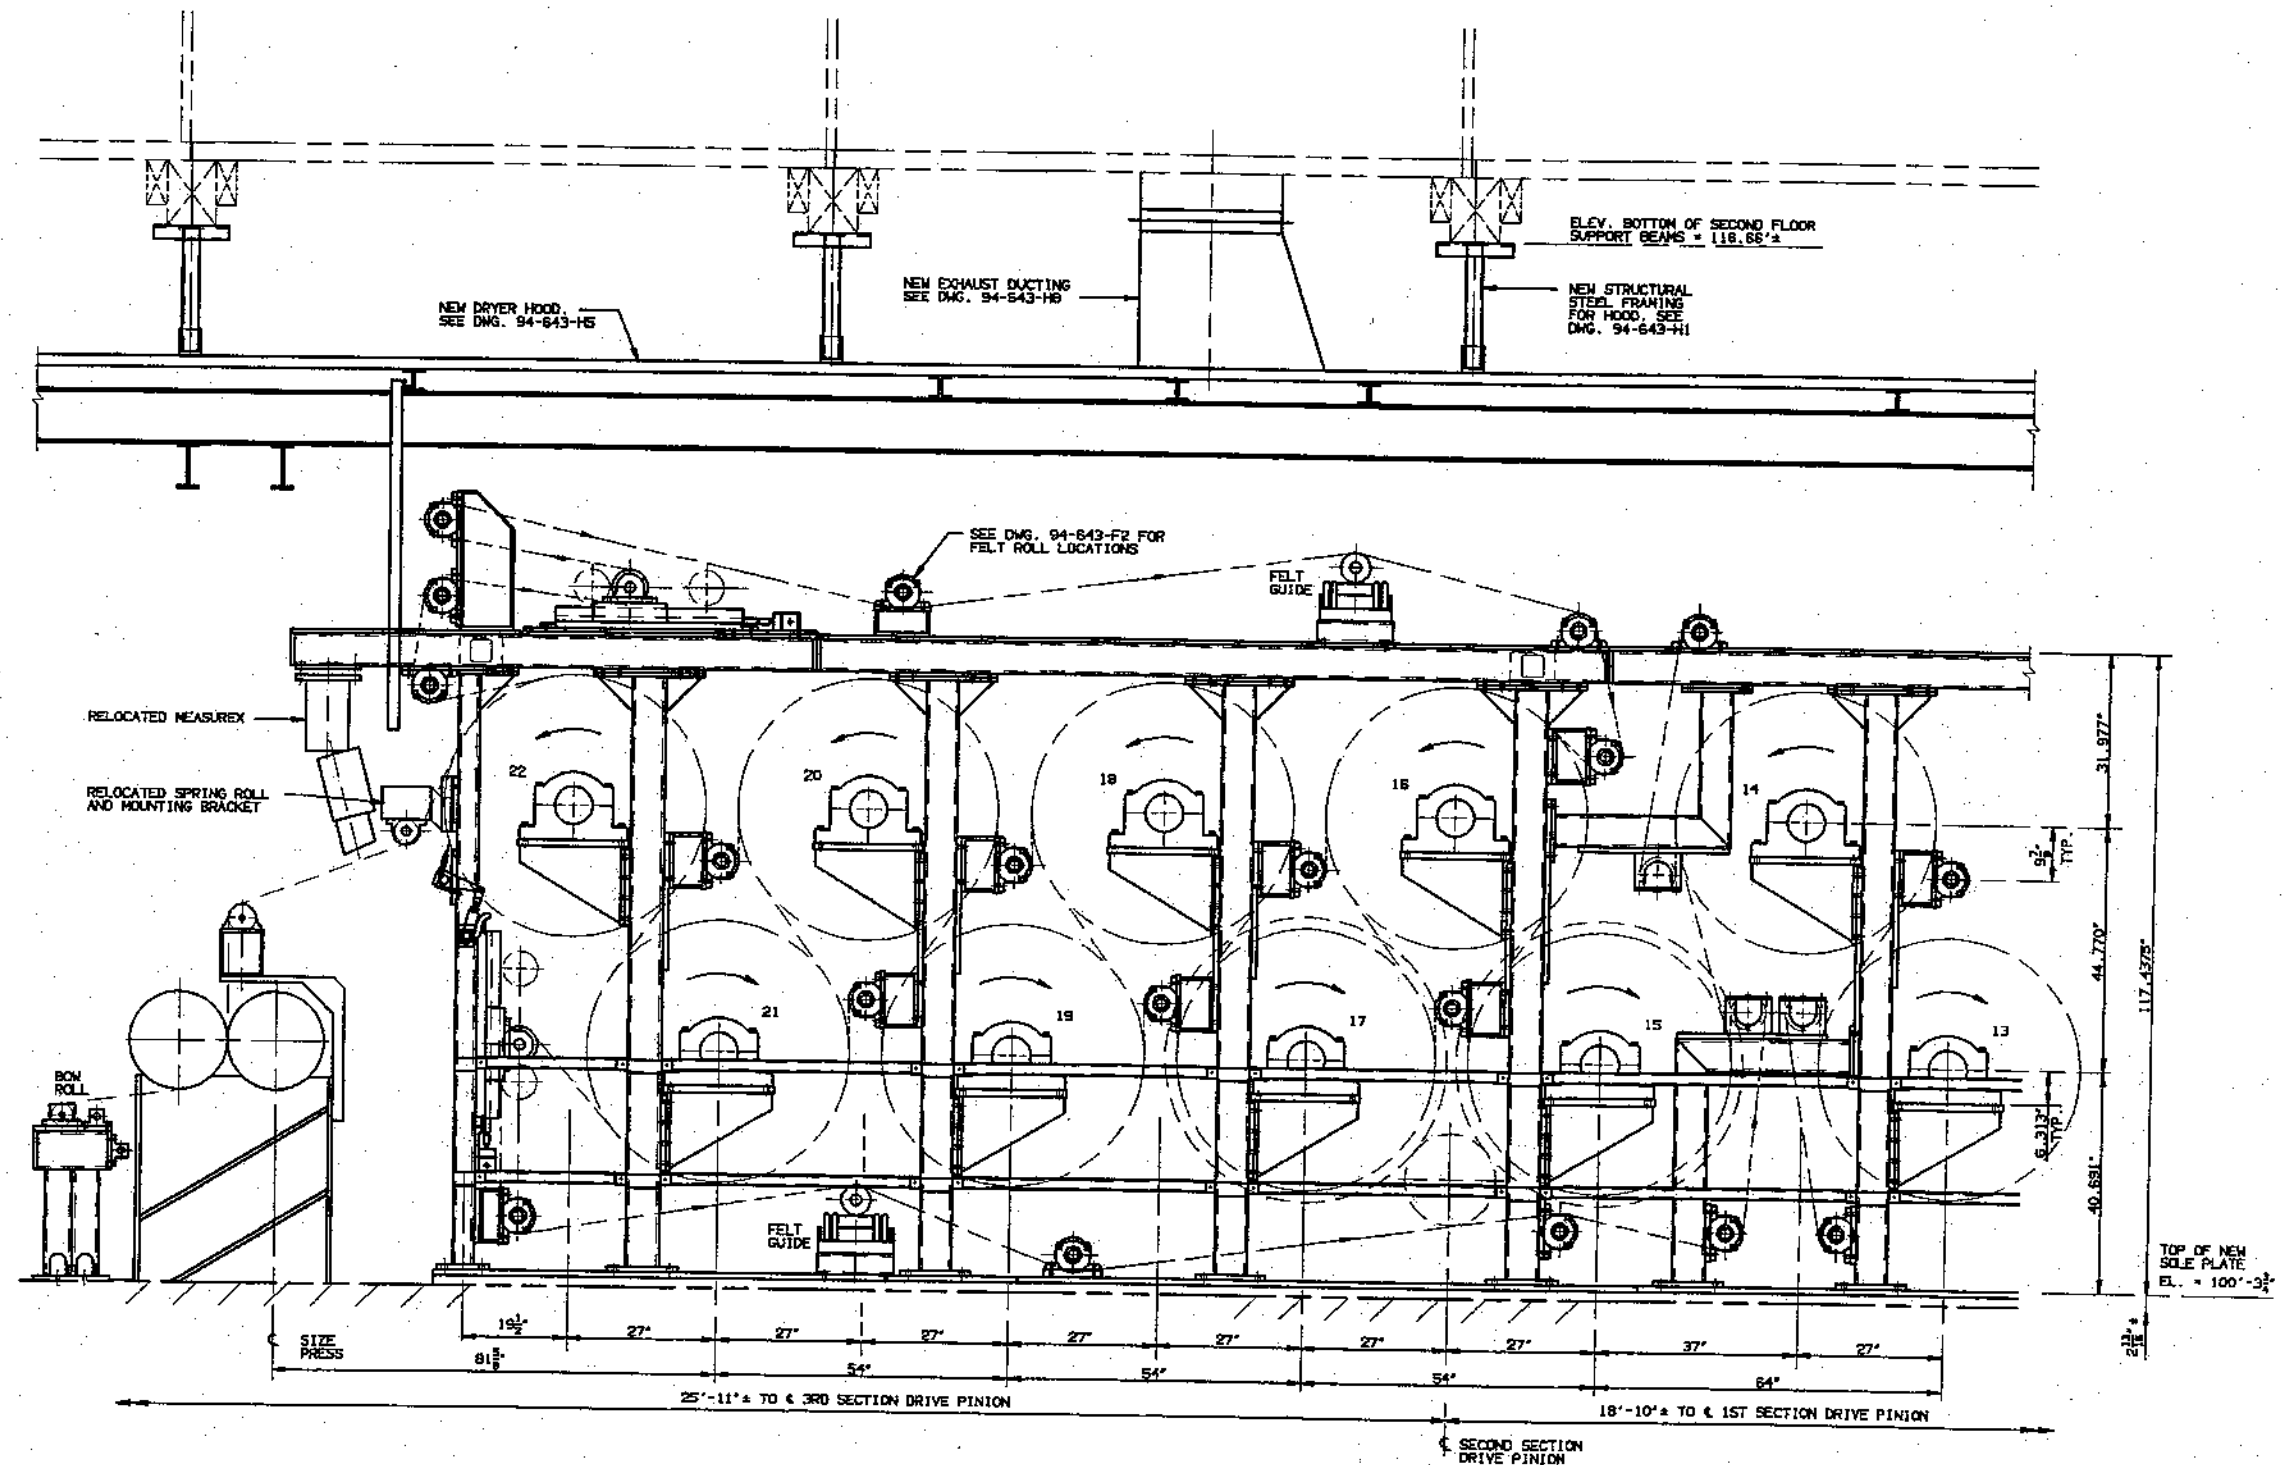

SECOND DRYER SECTION - PROPOSED T.S. ELEVATION

3/4" = 1'-0"

NOTES

1. SEE DRAWING 94-643-13 FOR DRYER FRAME ASSEMBLY.
2. SEE DRAWINGS 94-643-15 THRU 94-643-27 FOR DETAILS PARTS.

POTASH-DELMOLINO-DAVIS INC.	
Industrial Design Services	
Dallas, Texas	Mass. 01228
RISING PAPER COMPANY	
HOUATON, MA	01236
NO. 1 P.M. DRYER SECTION	SCALE: AS NOTED
MODIFICATIONS	DESIGNED BY: NTK
	DRAWN BY: CFP
SECOND DRYER SECTION - PROPOSED T.S. ELEVATION	
DATE: 06-26-95	DRAWN: 27
DRAWING NUMBER: 94-643-B	

REV.	DESCRIPTION	DATE	BY
------	-------------	------	----