




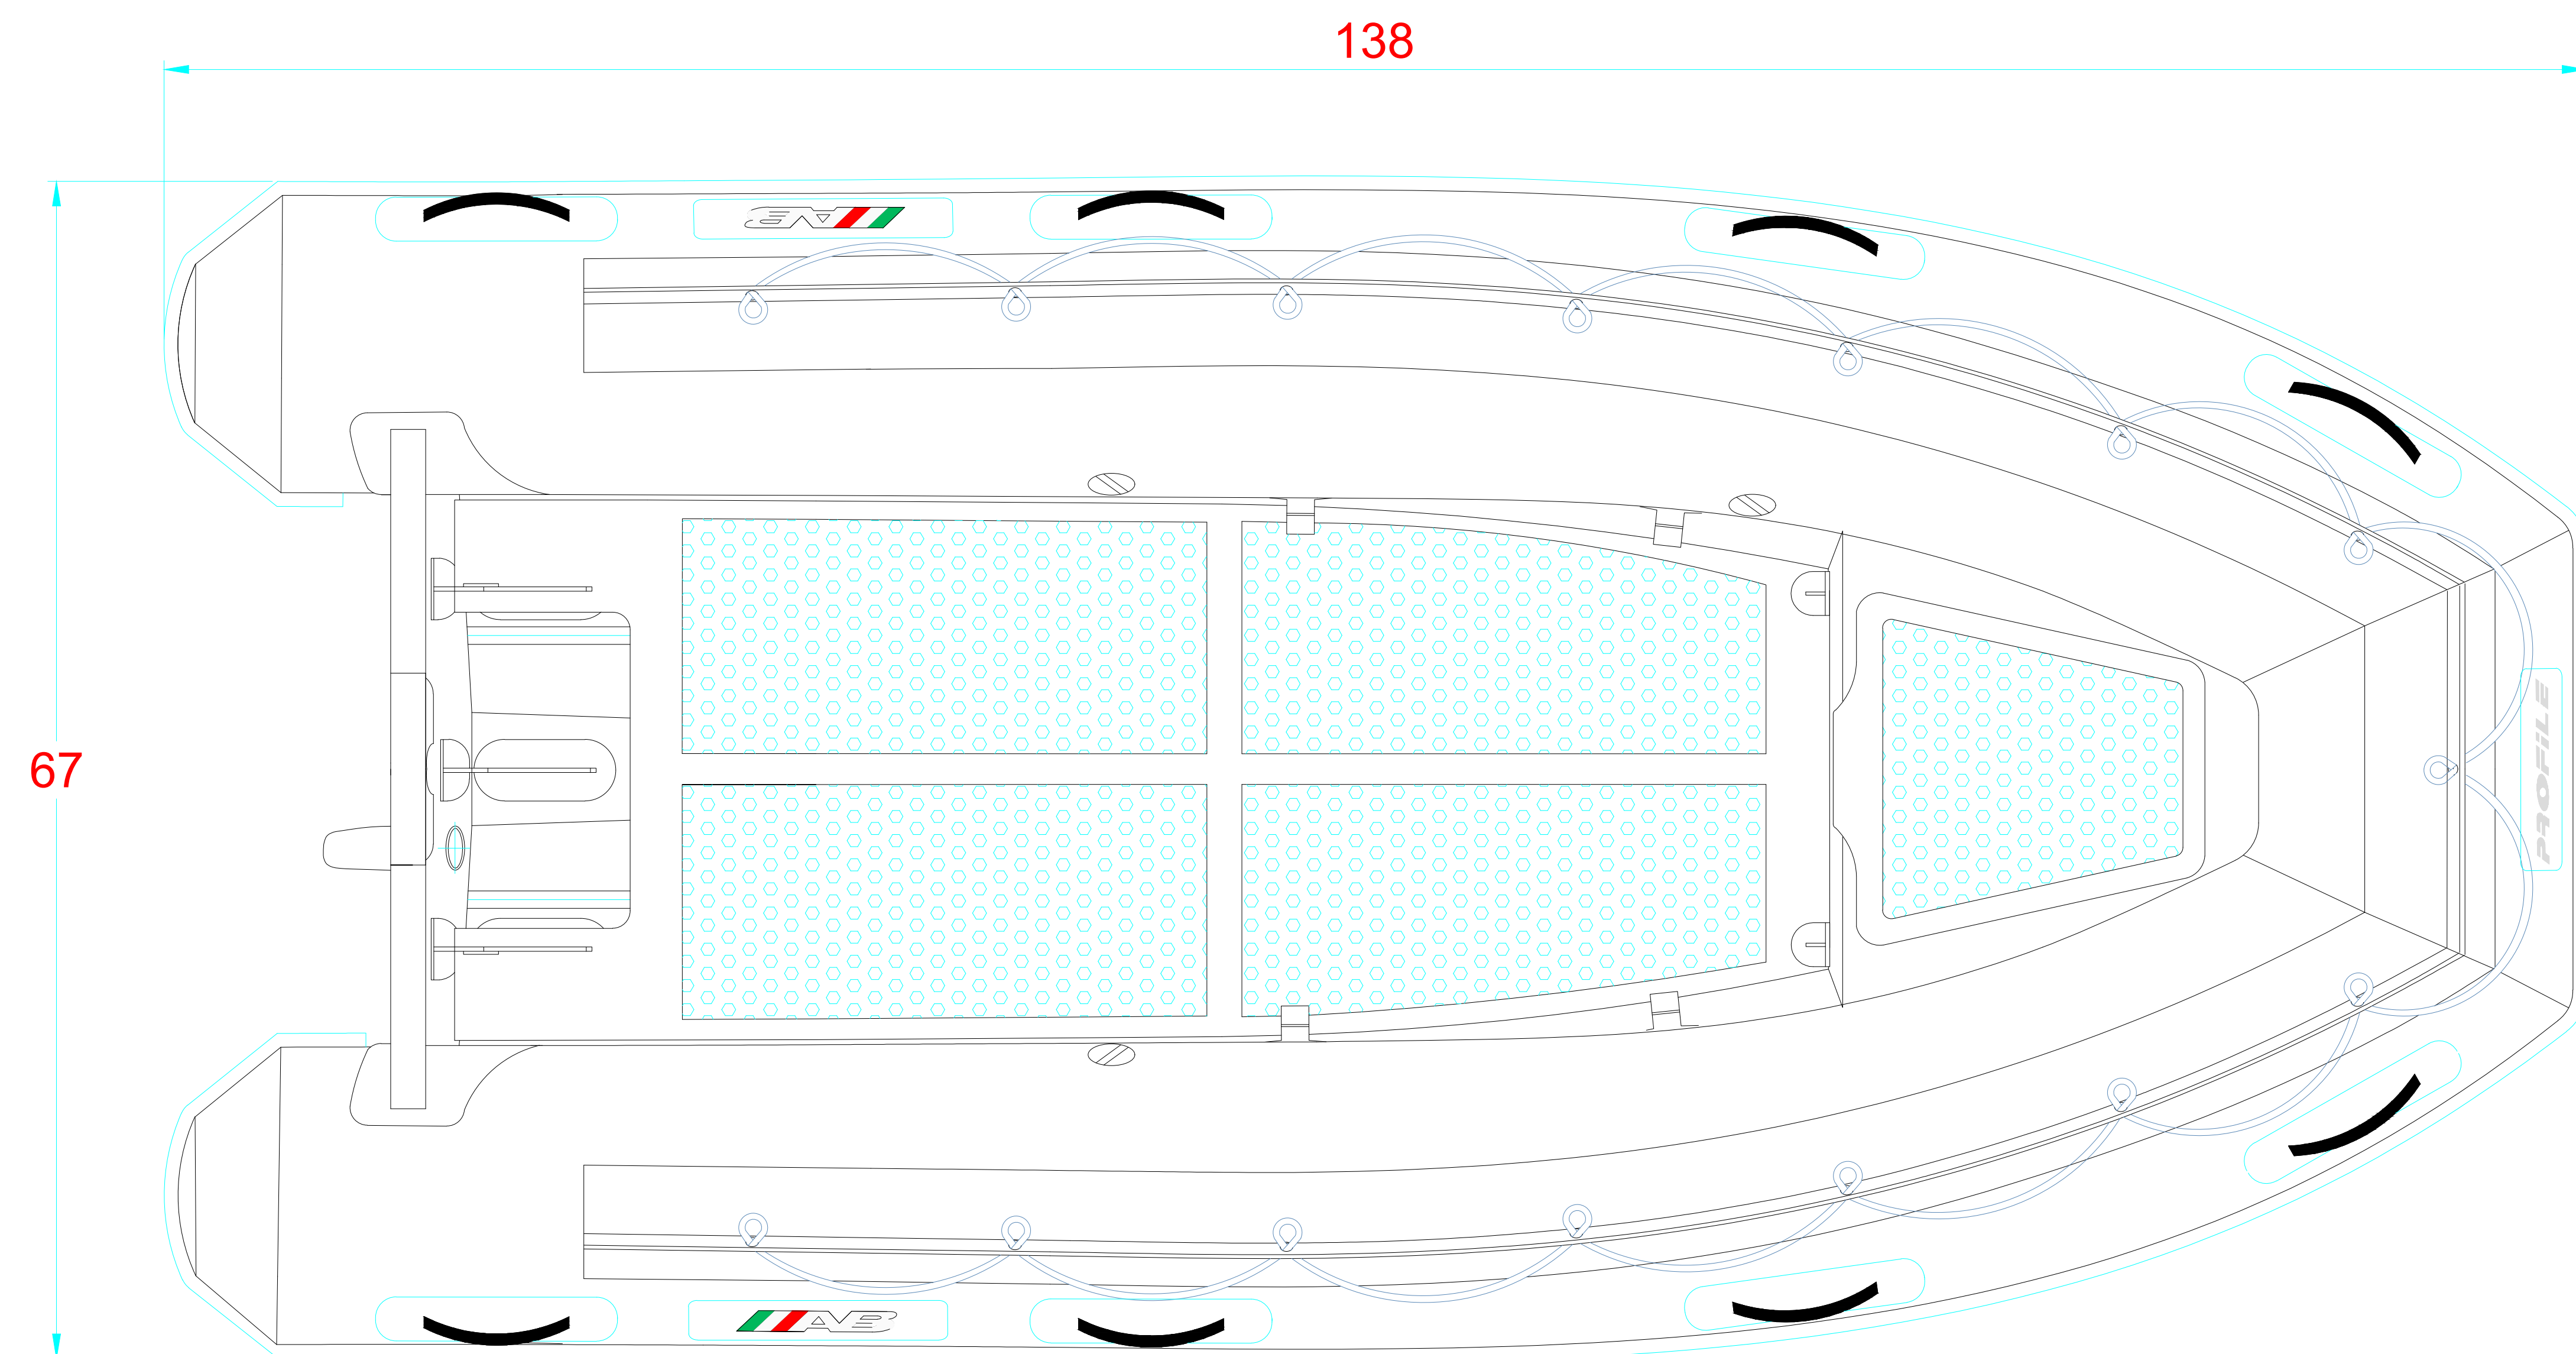


PLANT VIEW  
VISTA SUPERIOR

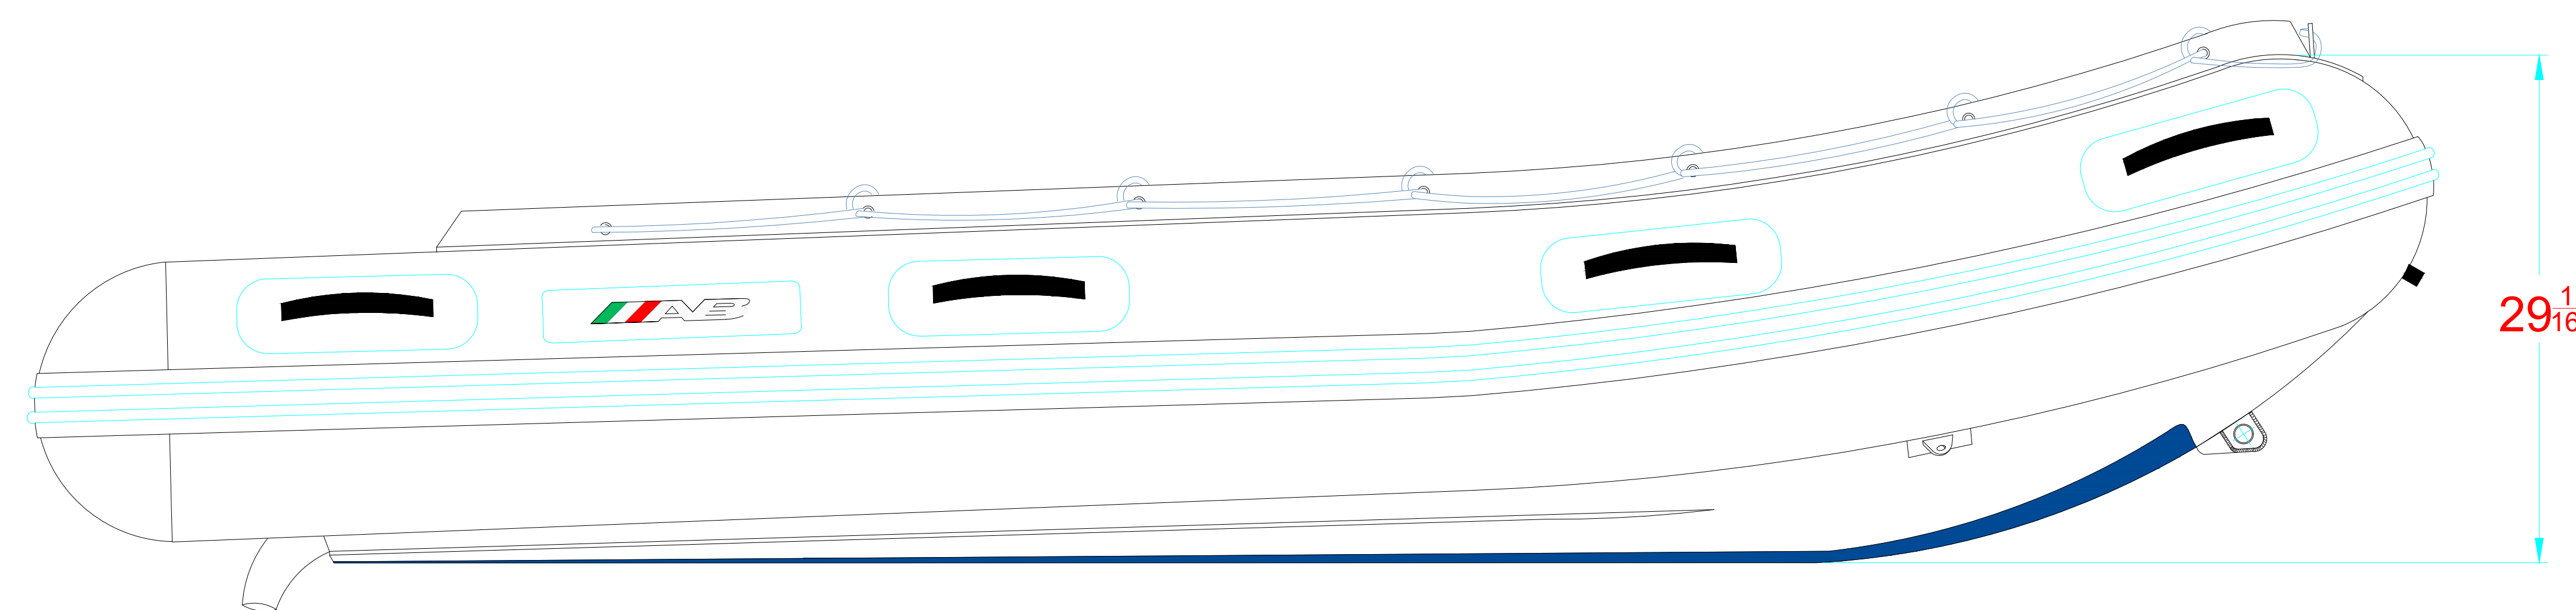

LONGITUDINAL PROFILE  
VISTA LATERAL

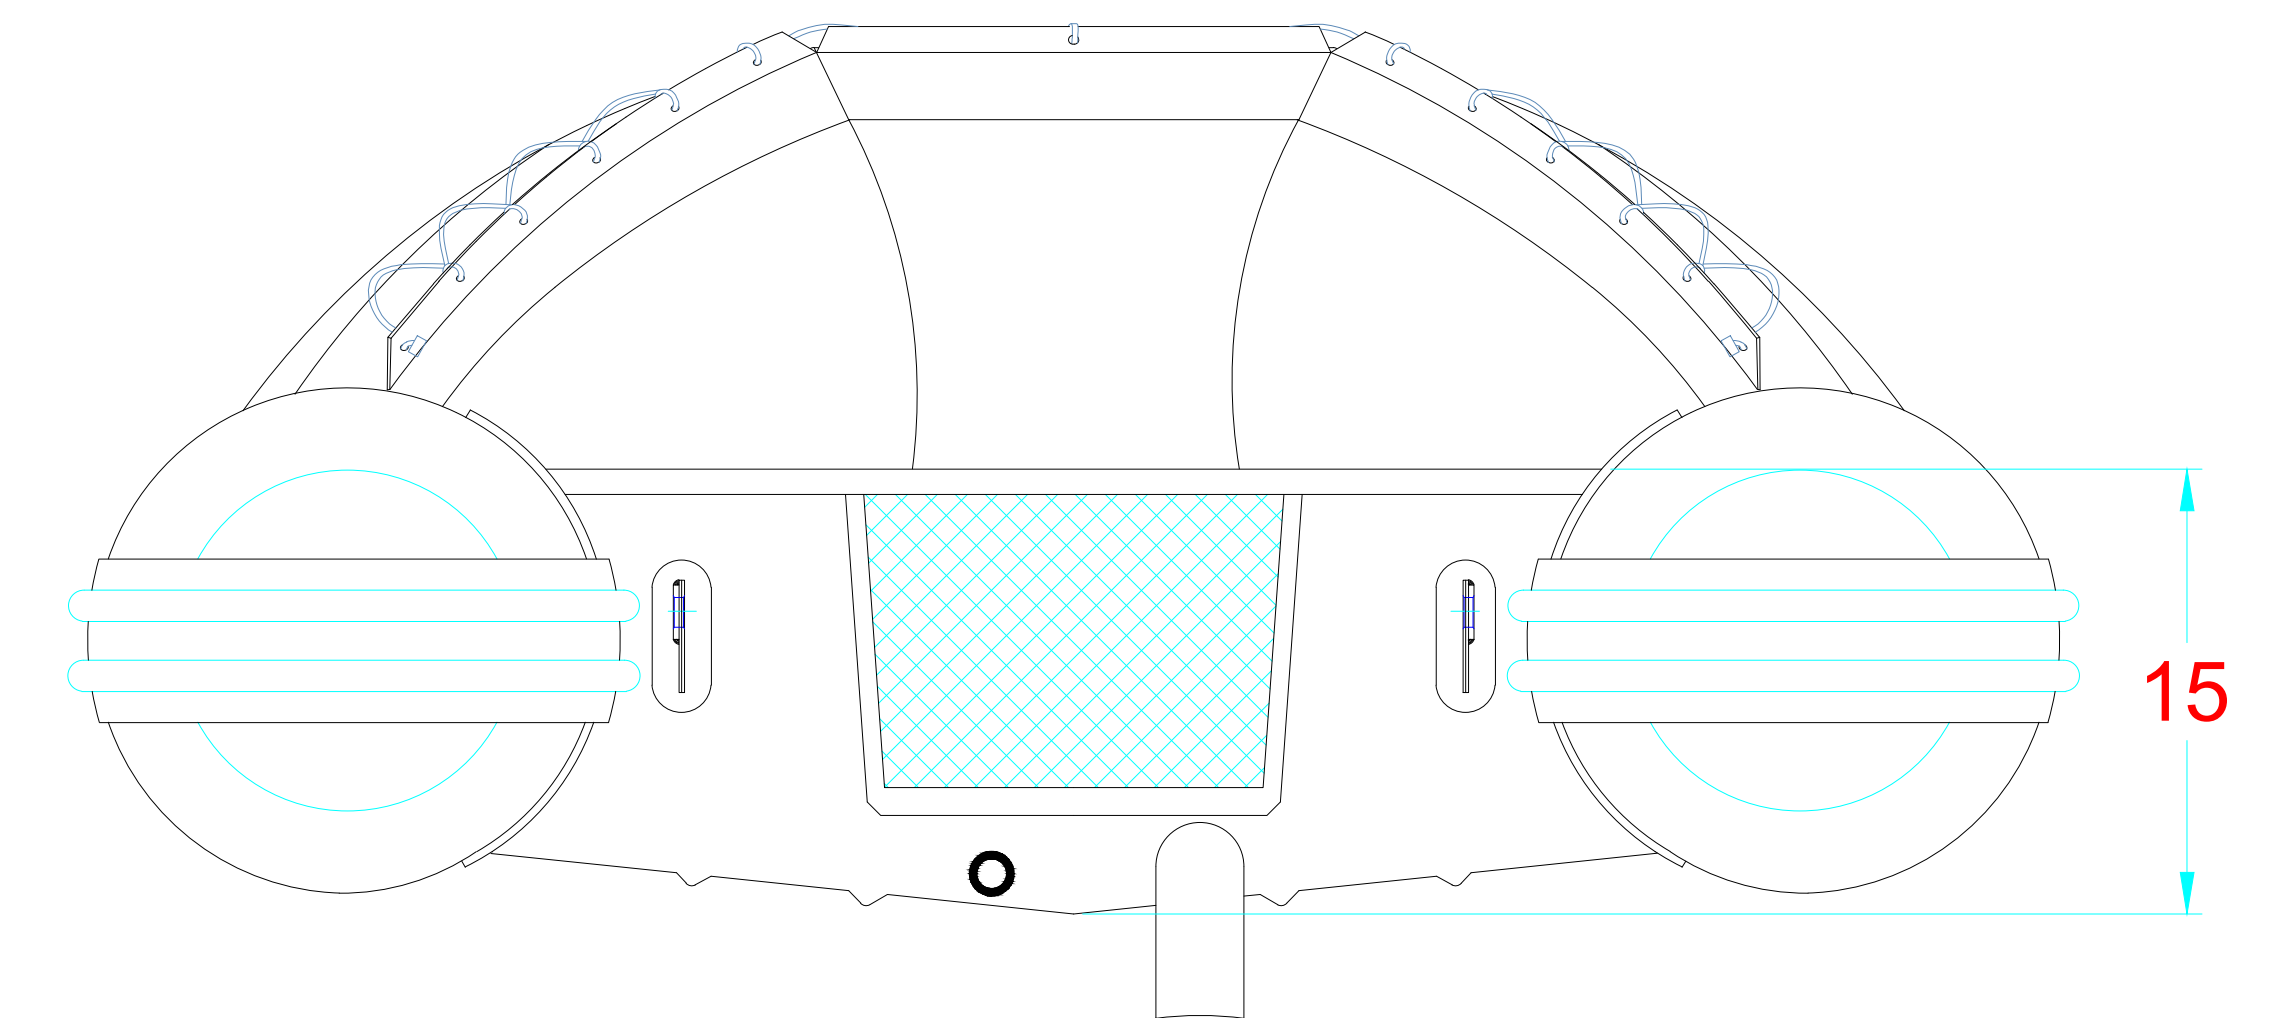

AFT VIEW  
VISTA TRASERA

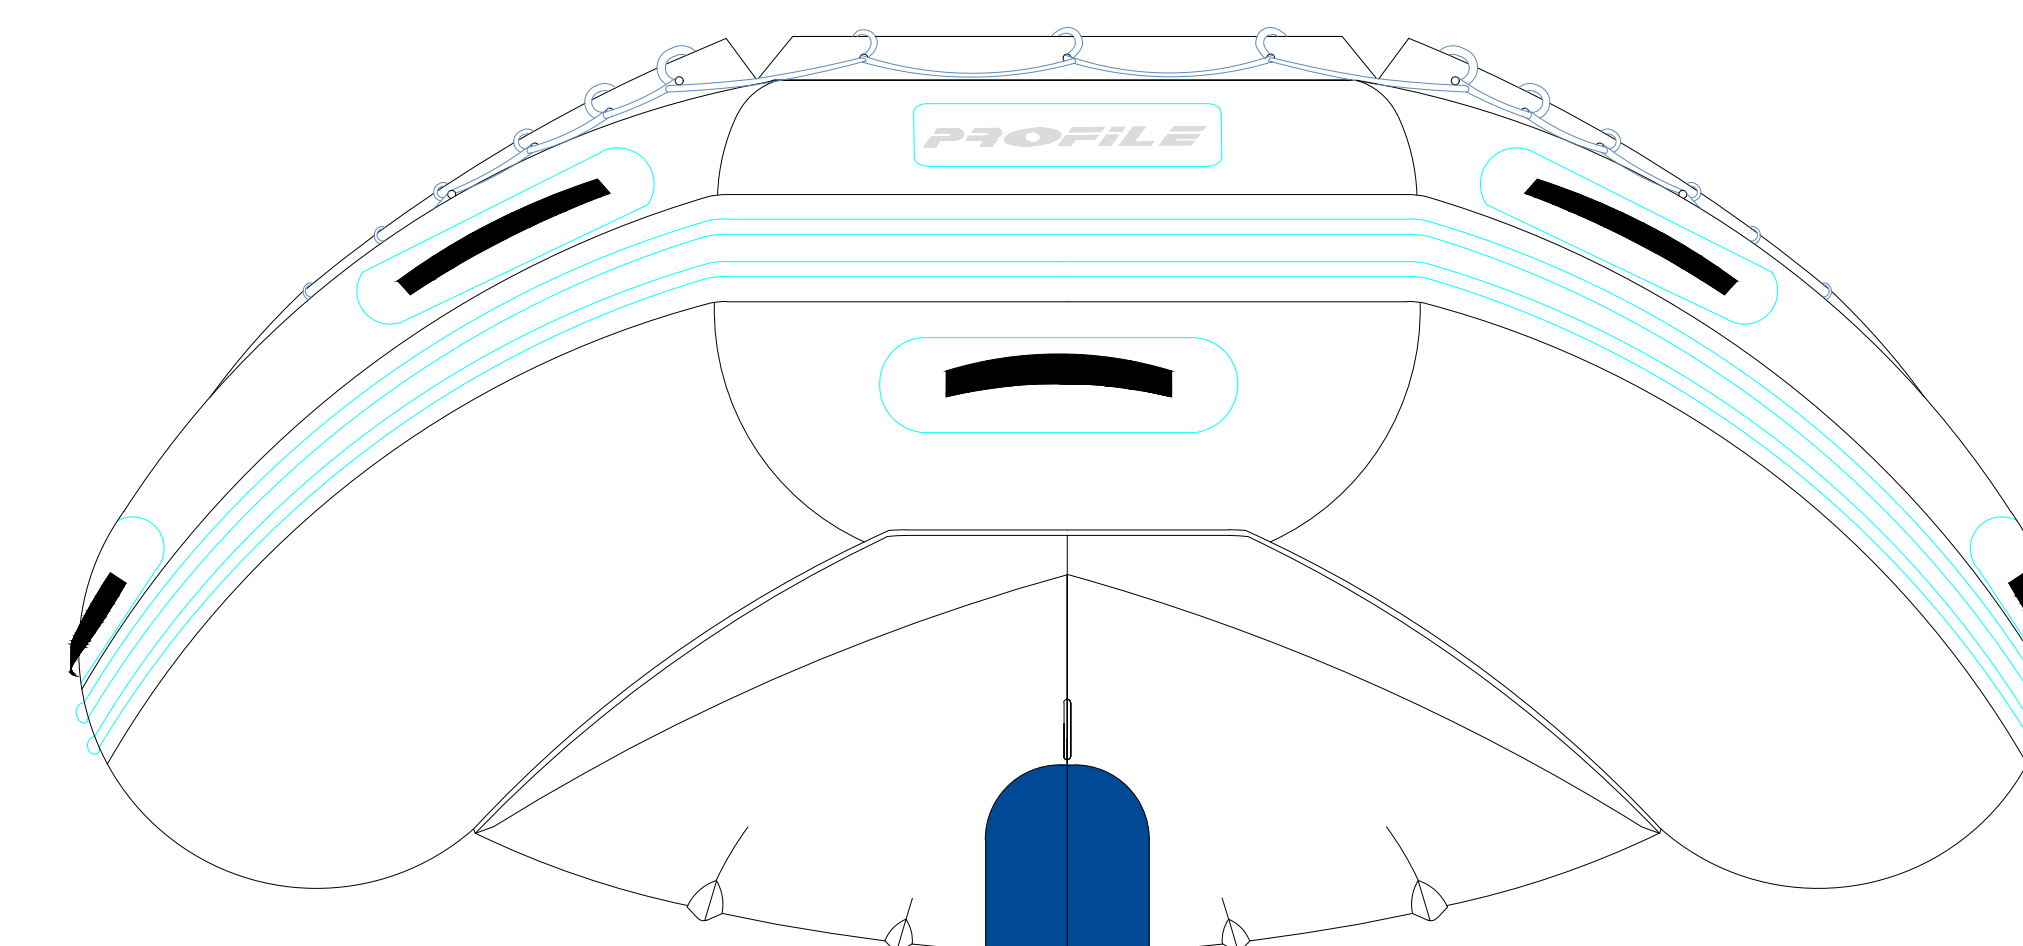

FORE VIEW  
VISTA FRONTAL

### MAIN PARTICULARS

MAXIMUM LENGHT/ESLORA MAX. \_\_\_\_\_ 11' 6" (3.50m)  
MAXIMUM BEAM/MANGA MAX. \_\_\_\_\_ 5' 7" (1.70m)

**NOTES:** 1.-ALL DIMENSIONS IN INCHES  
TODAS LAS MEDIDAS ESTAN DADAS EN PULGADAS

|                              |  |                                                                                |            |       |       |          |                                                                                       |                     |
|------------------------------|--|--------------------------------------------------------------------------------|------------|-------|-------|----------|---------------------------------------------------------------------------------------|---------------------|
| SUBJECTED: ALEXANDER BARRIOS |  | TITLE: "PROFILE AS 11"<br><u>GENERAL ARRANGEMENT</u><br><u>ARREGLO GENERAL</u> |            |       |       |          |  |                     |
|                              |  |                                                                                |            |       |       |          | DATE 22.07.22                                                                         | DRAWN HECTOR SUAREZ |
| APPROVED: HERMES GARCIA      |  | SCALE.                                                                         | SHEET: 1/1 | CODE: | PLAN: | No.REV 4 | DATE                                                                                  | APPROVED:           |