




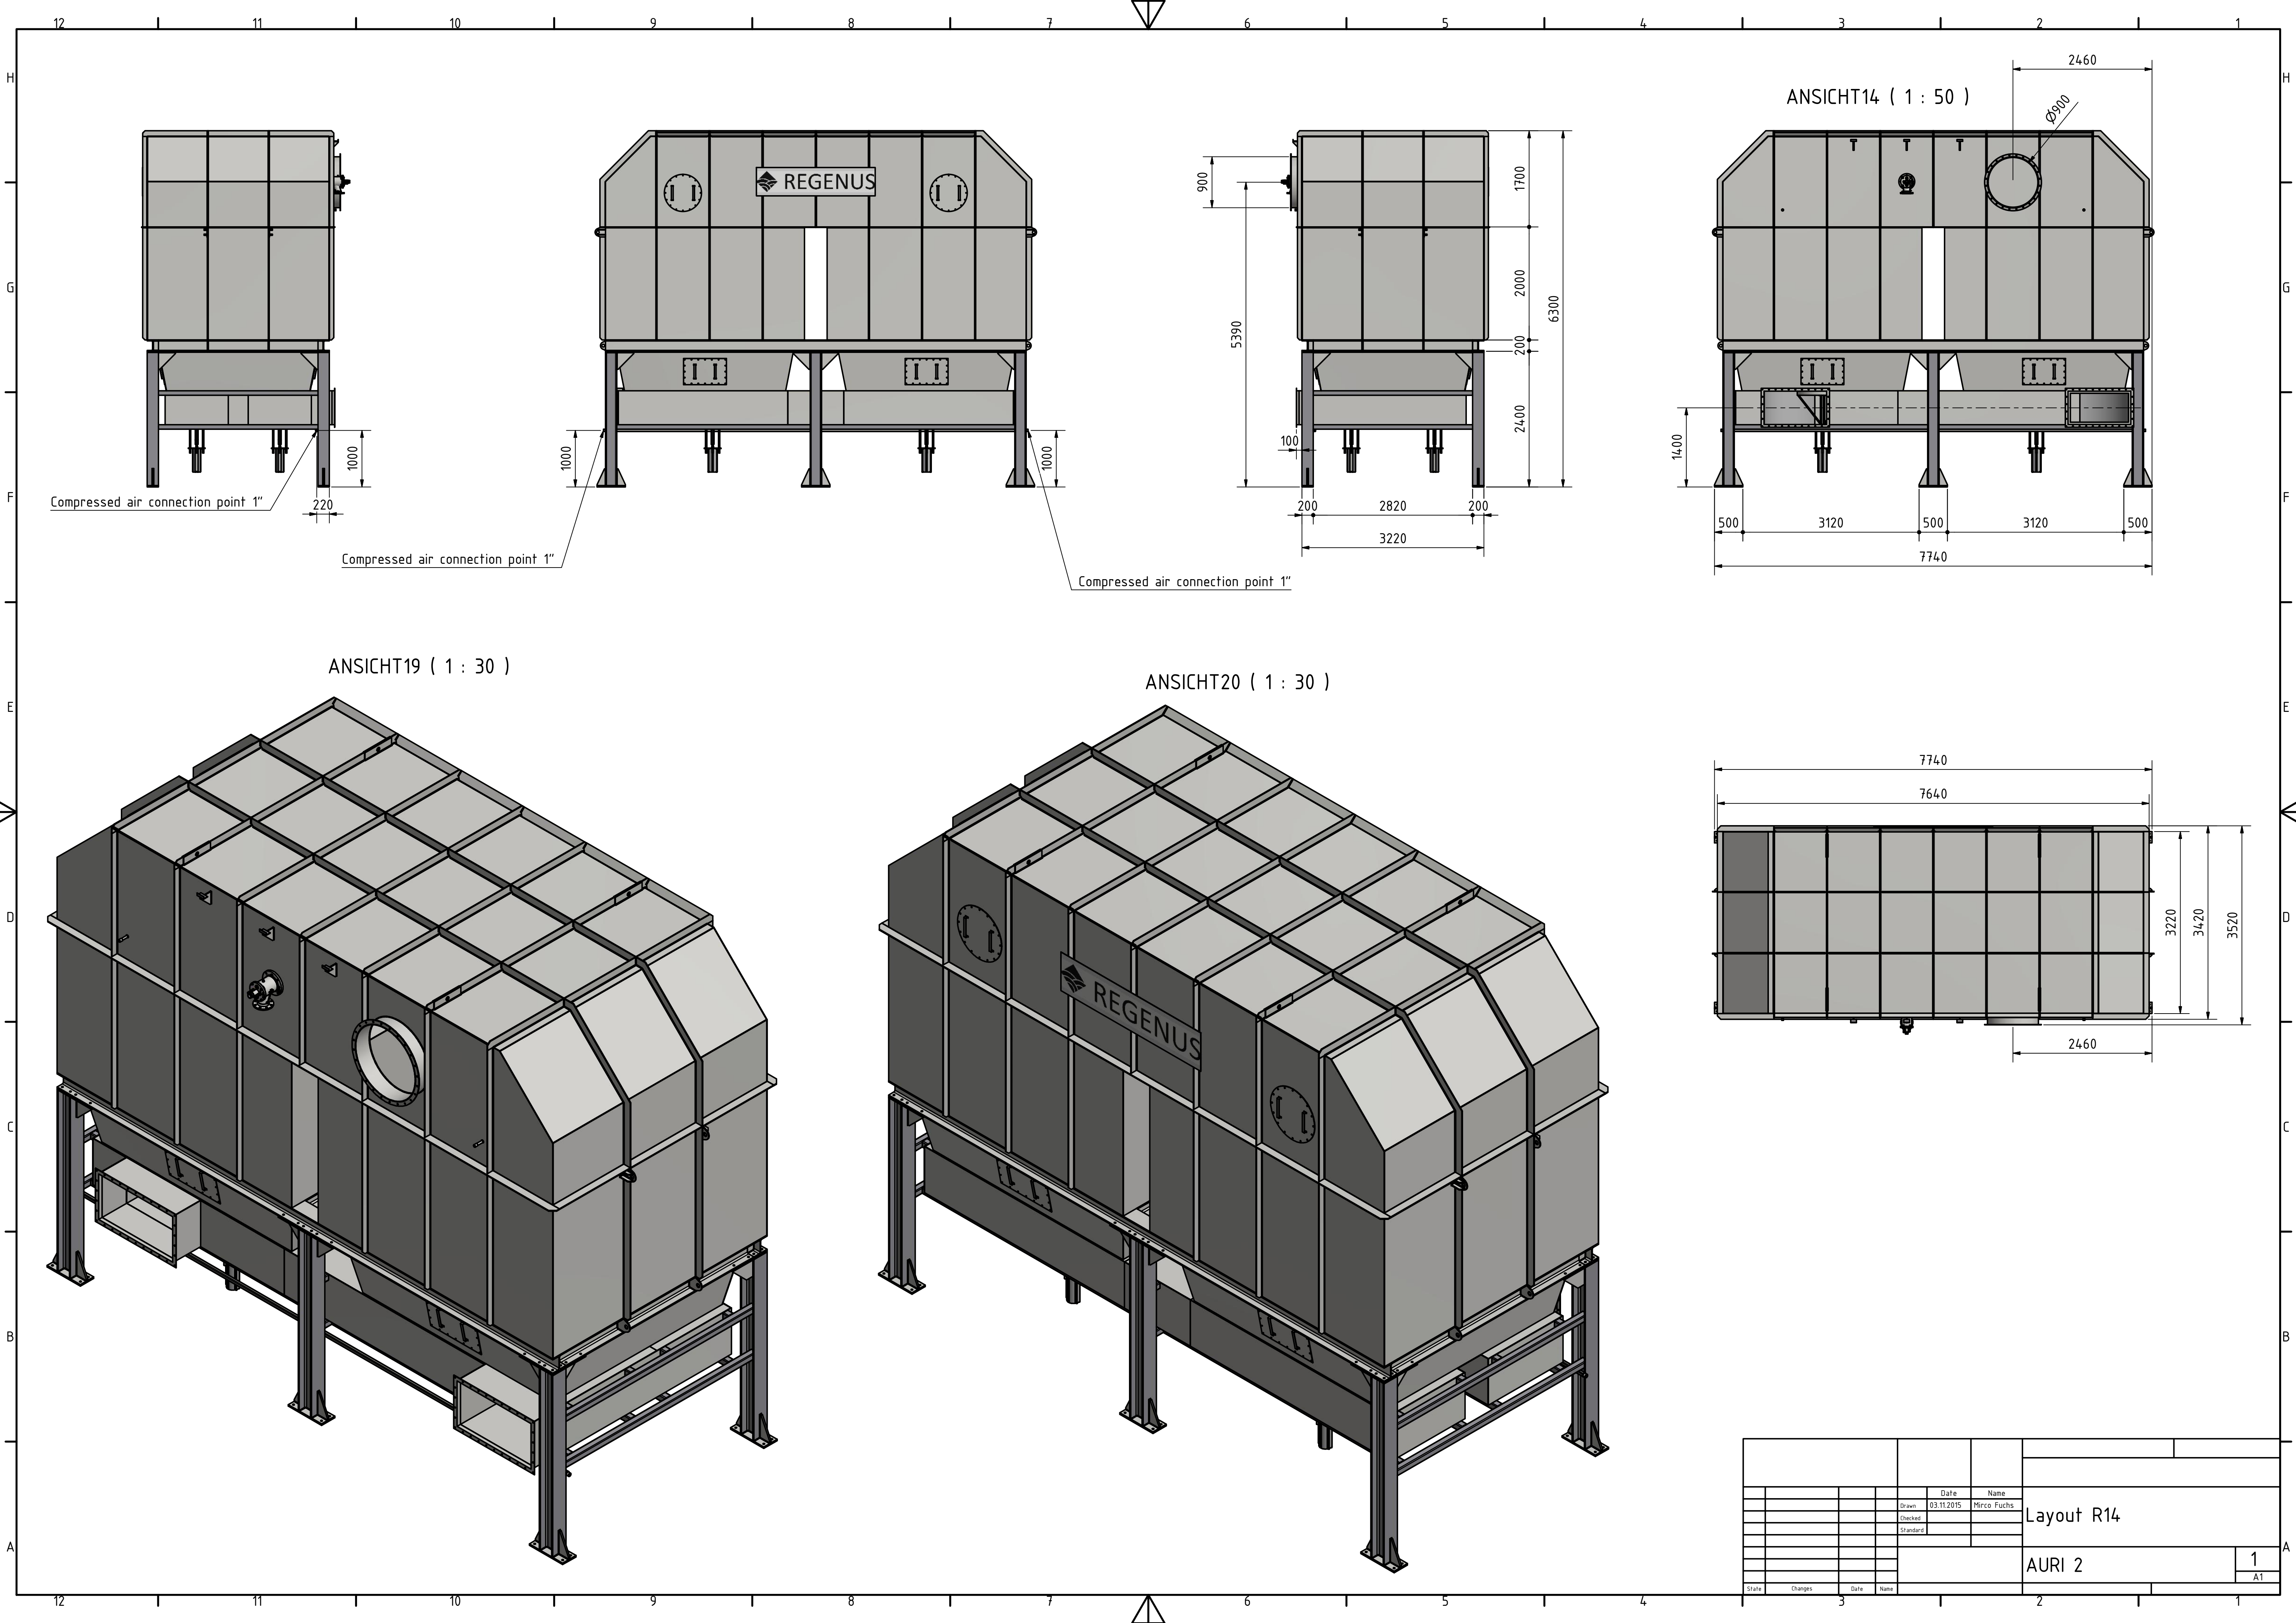

				Date		Name		Layout R14					
				Drawn		03.11.2015						Mirco Fuchs	
				Checked									
				Standard									

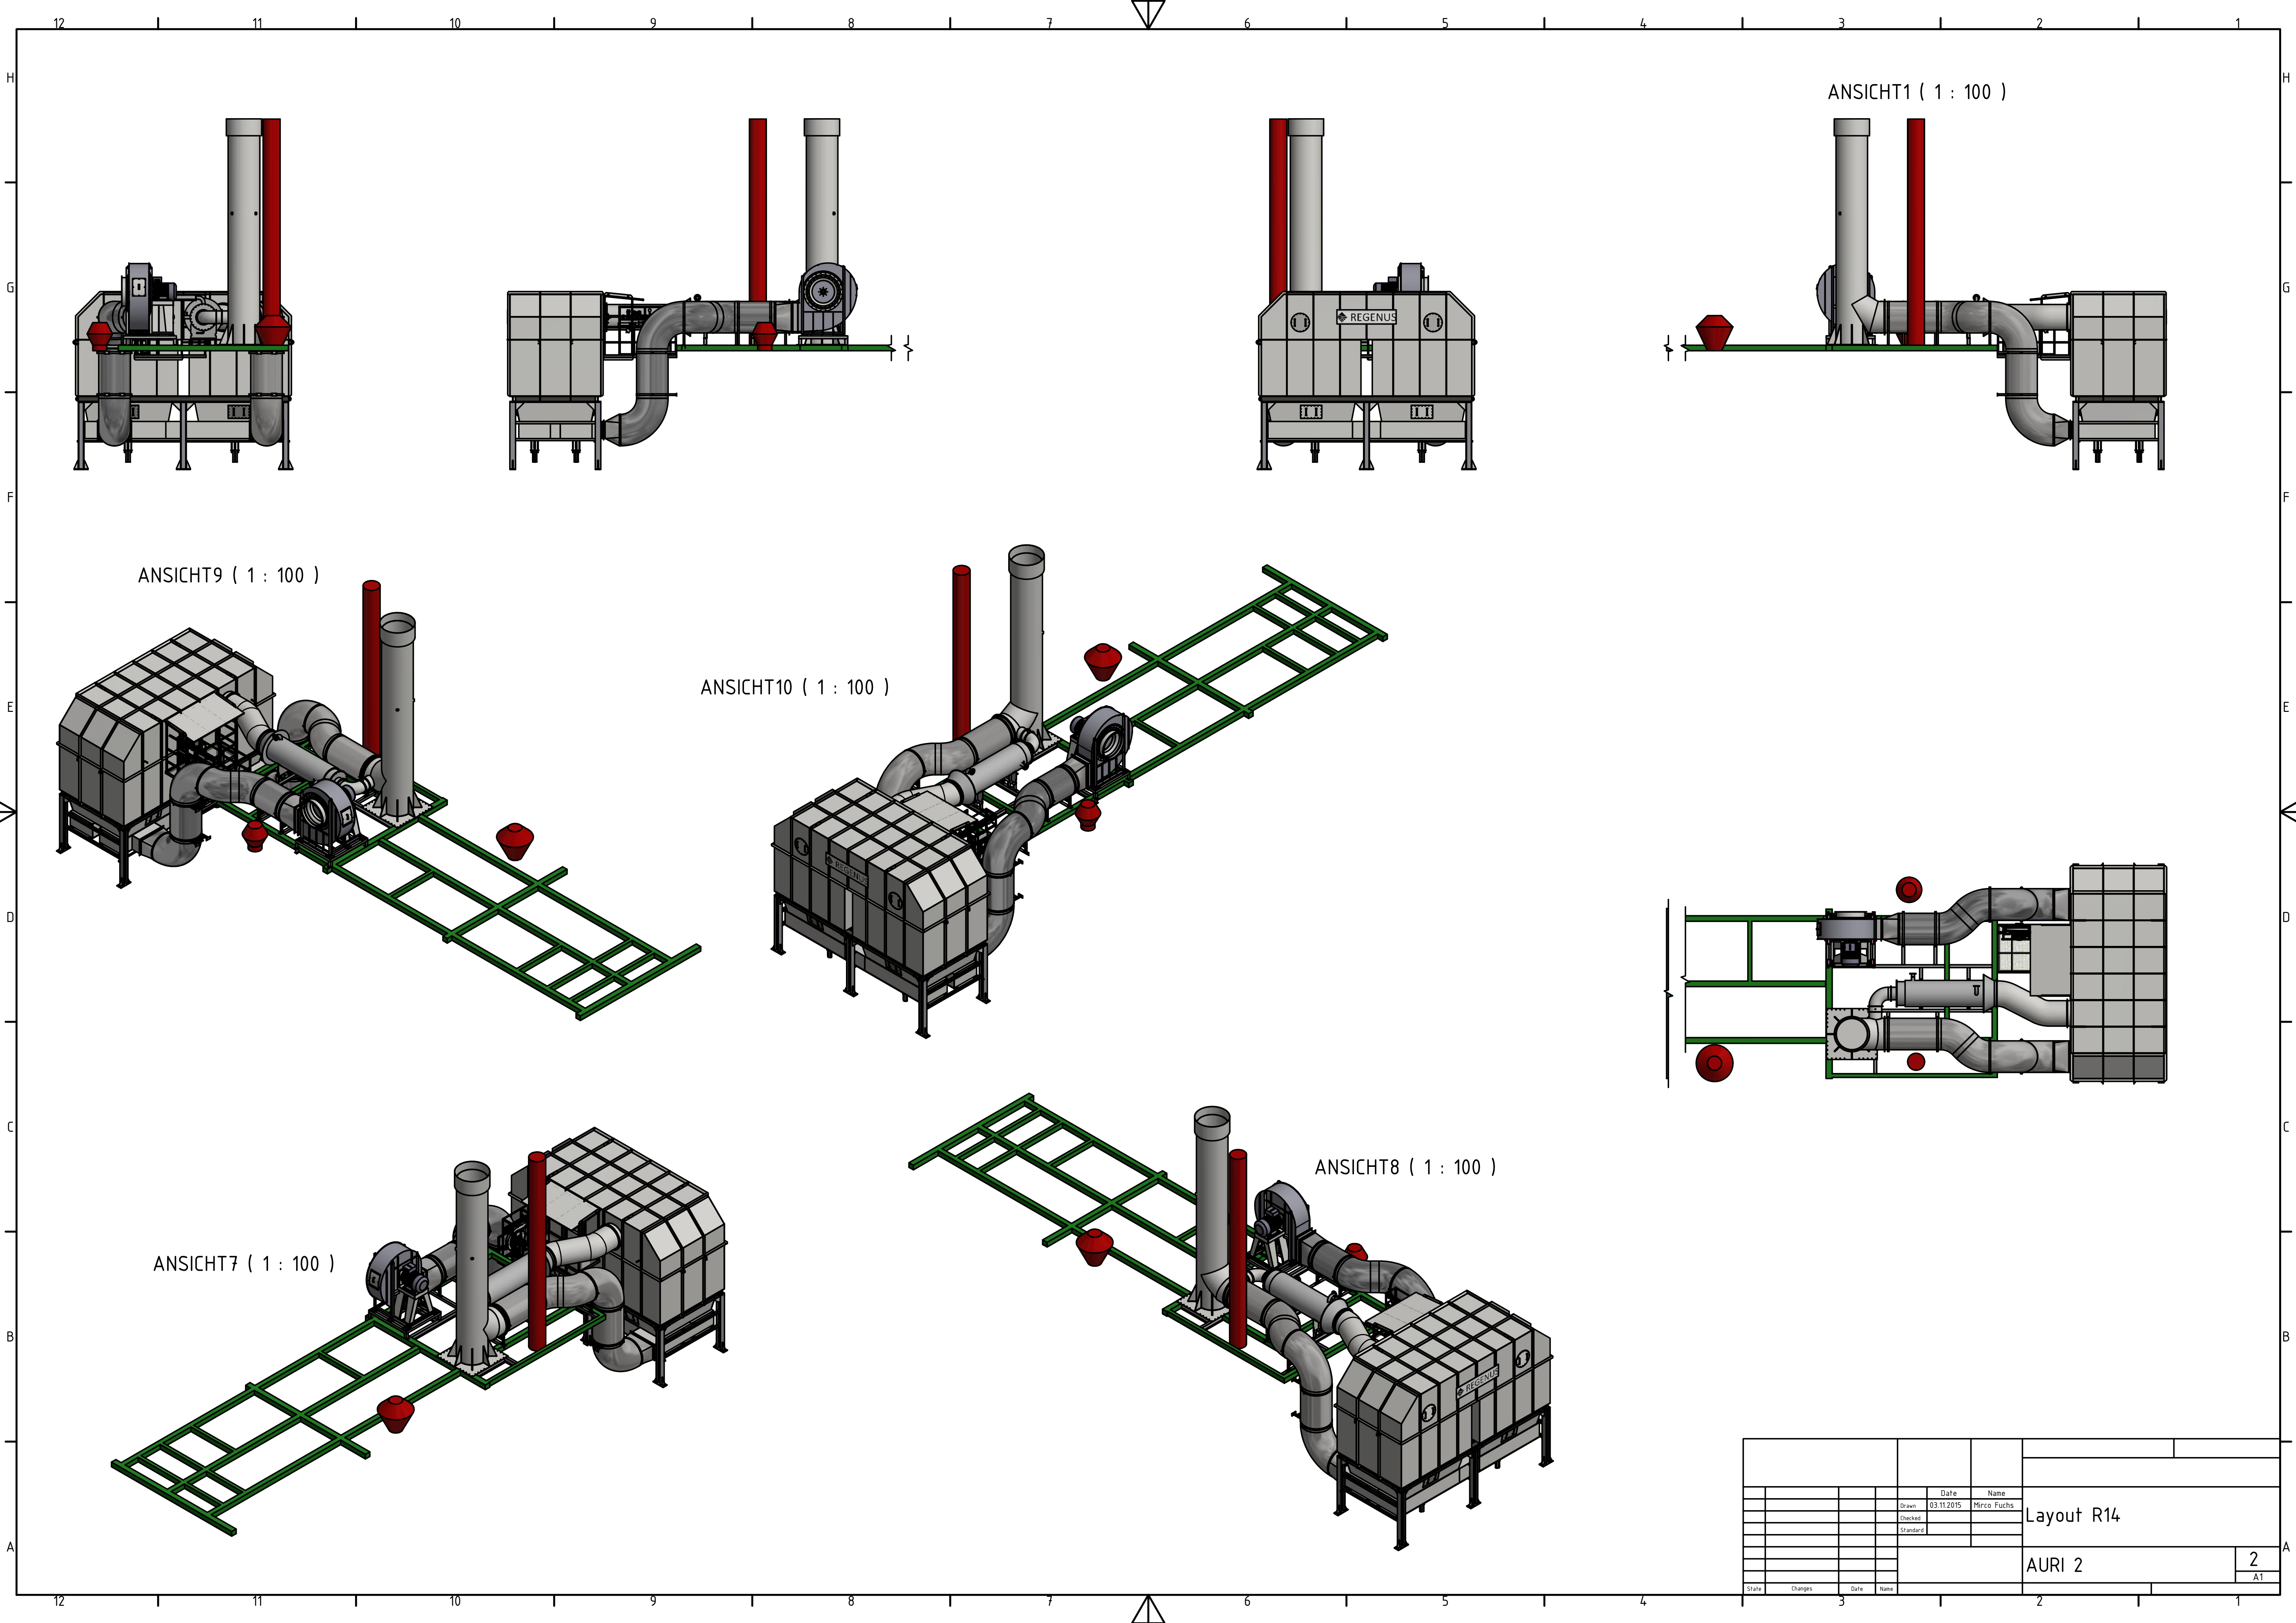


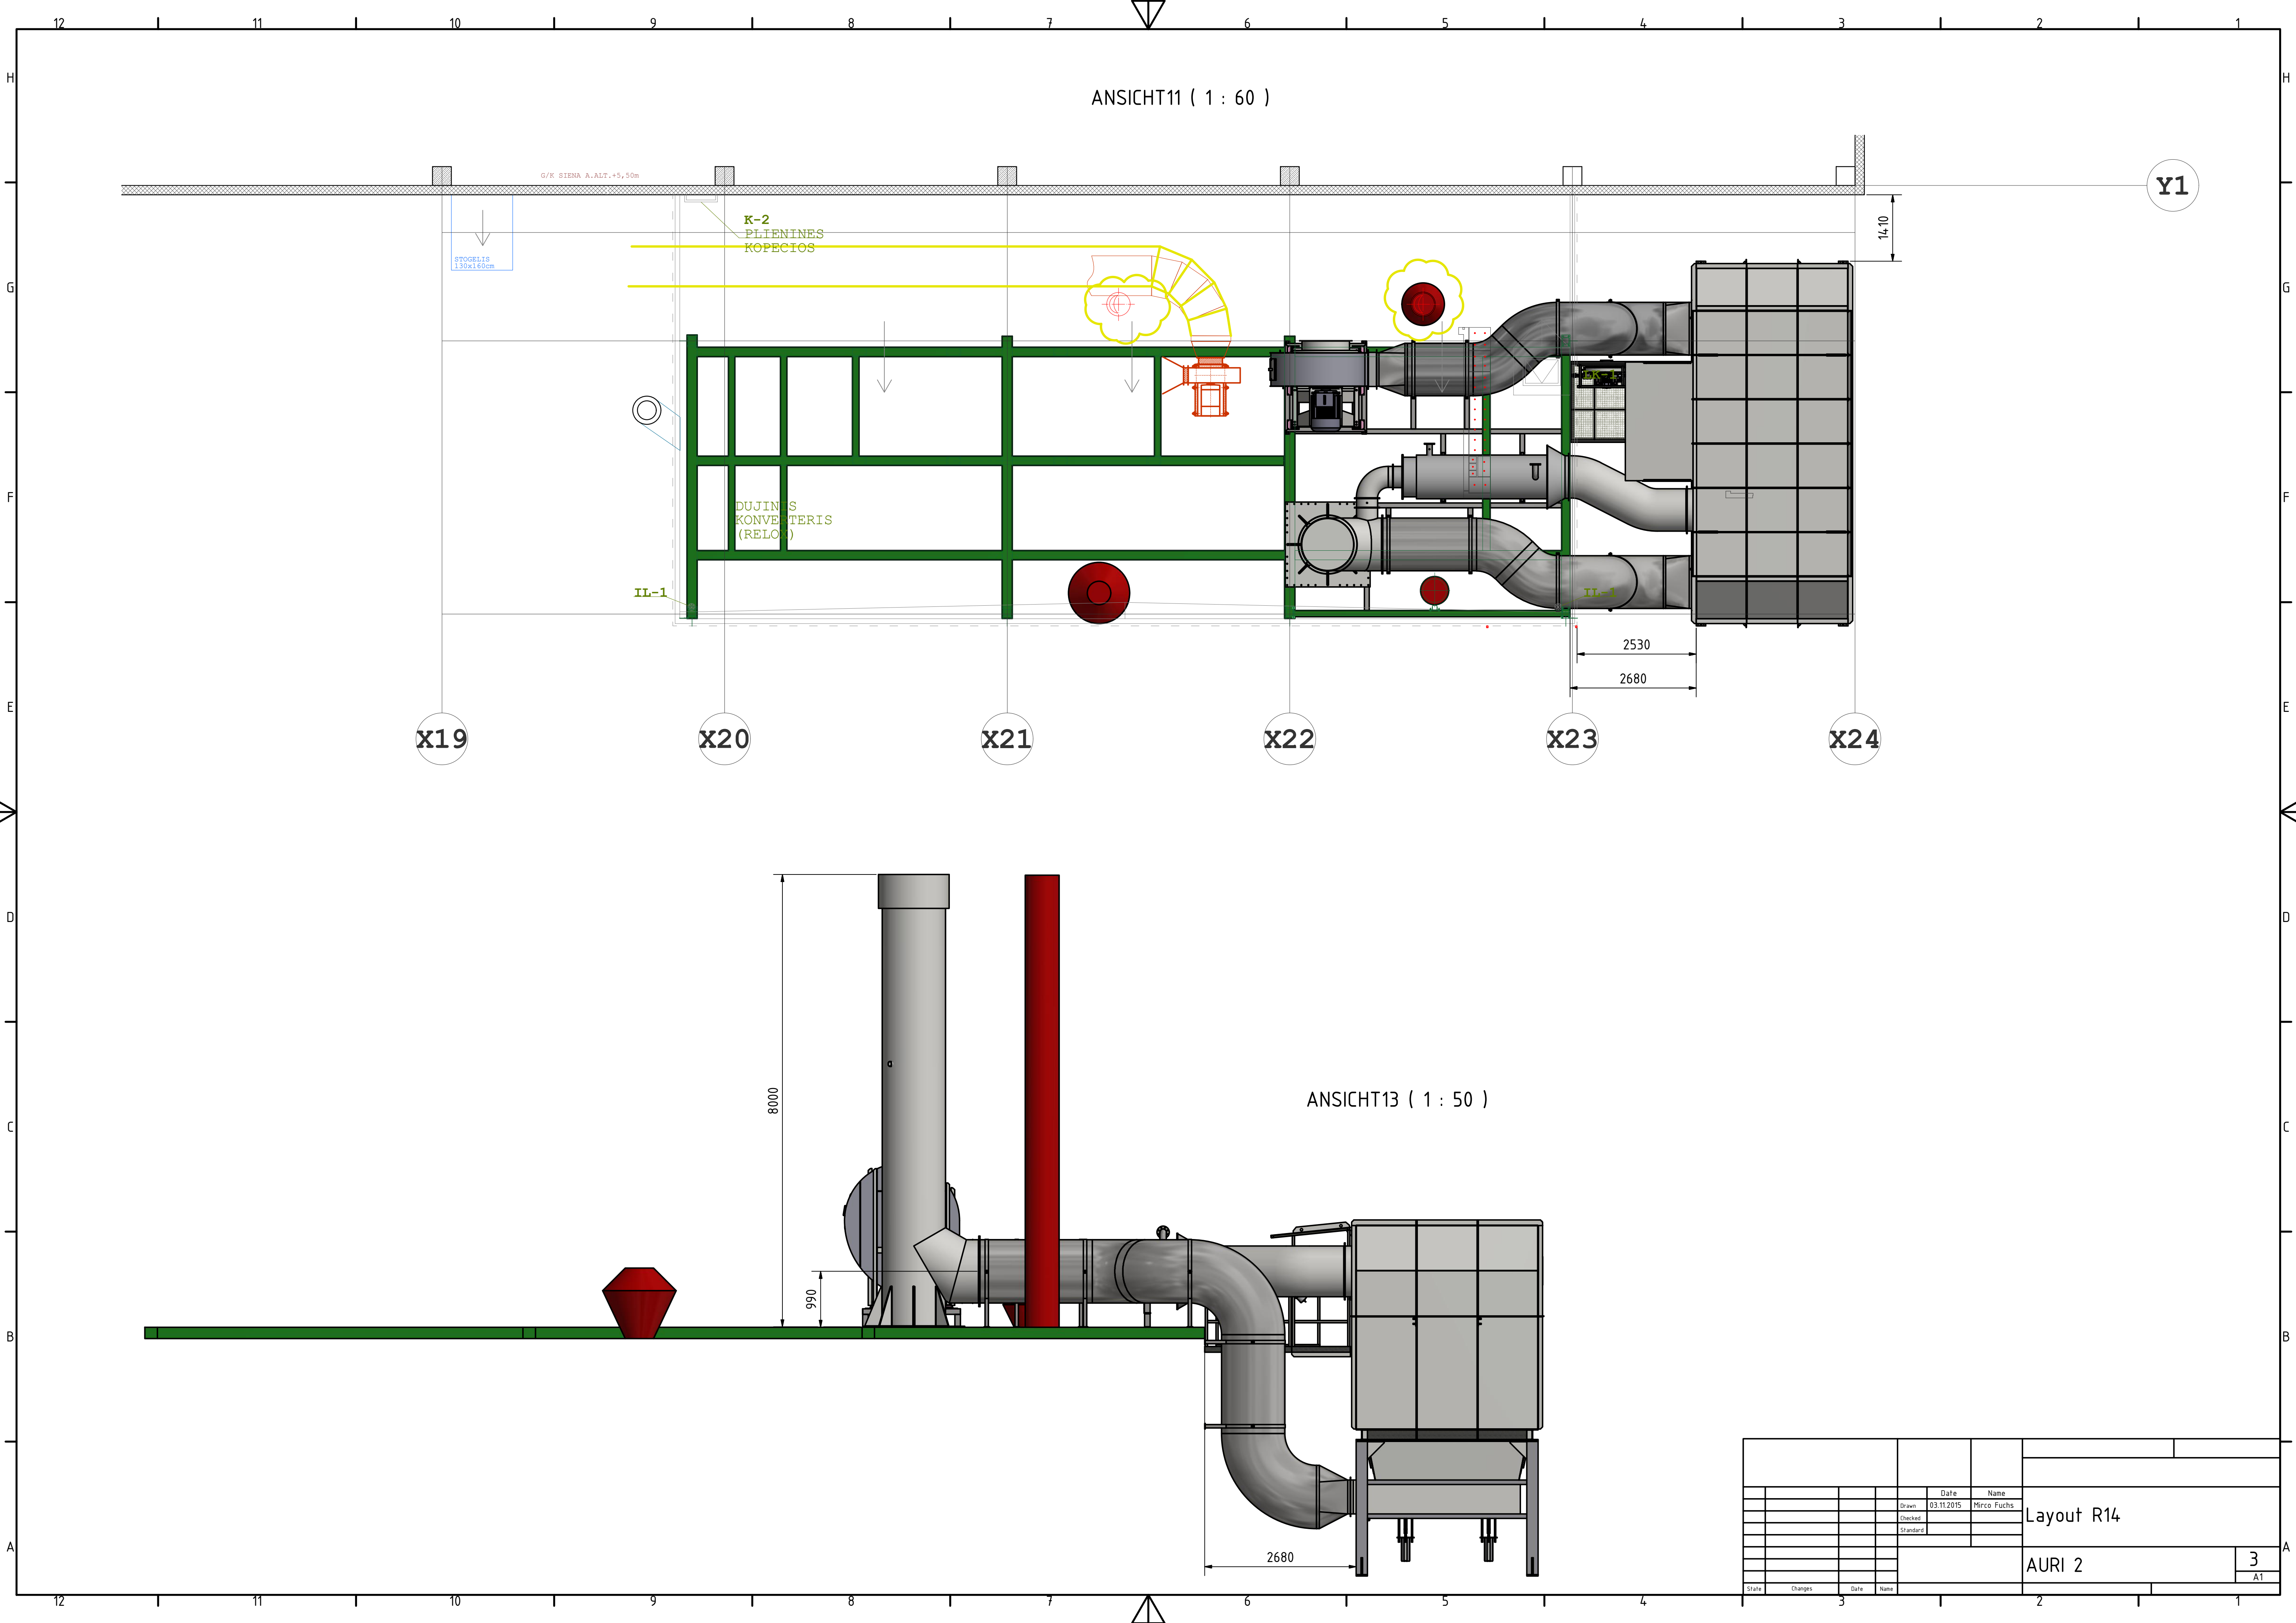

ANSICHT11 (1 : 60)

ANSICHT13 (1 : 50)

				Date	Name	Layout R14				
				Drawn	03.11.2015					Mirco Fuchs
				Checked						
				Standard						
						AURI 2				
								3	A	
								A1		
State	Changes	Date	Name							
3						2		1		

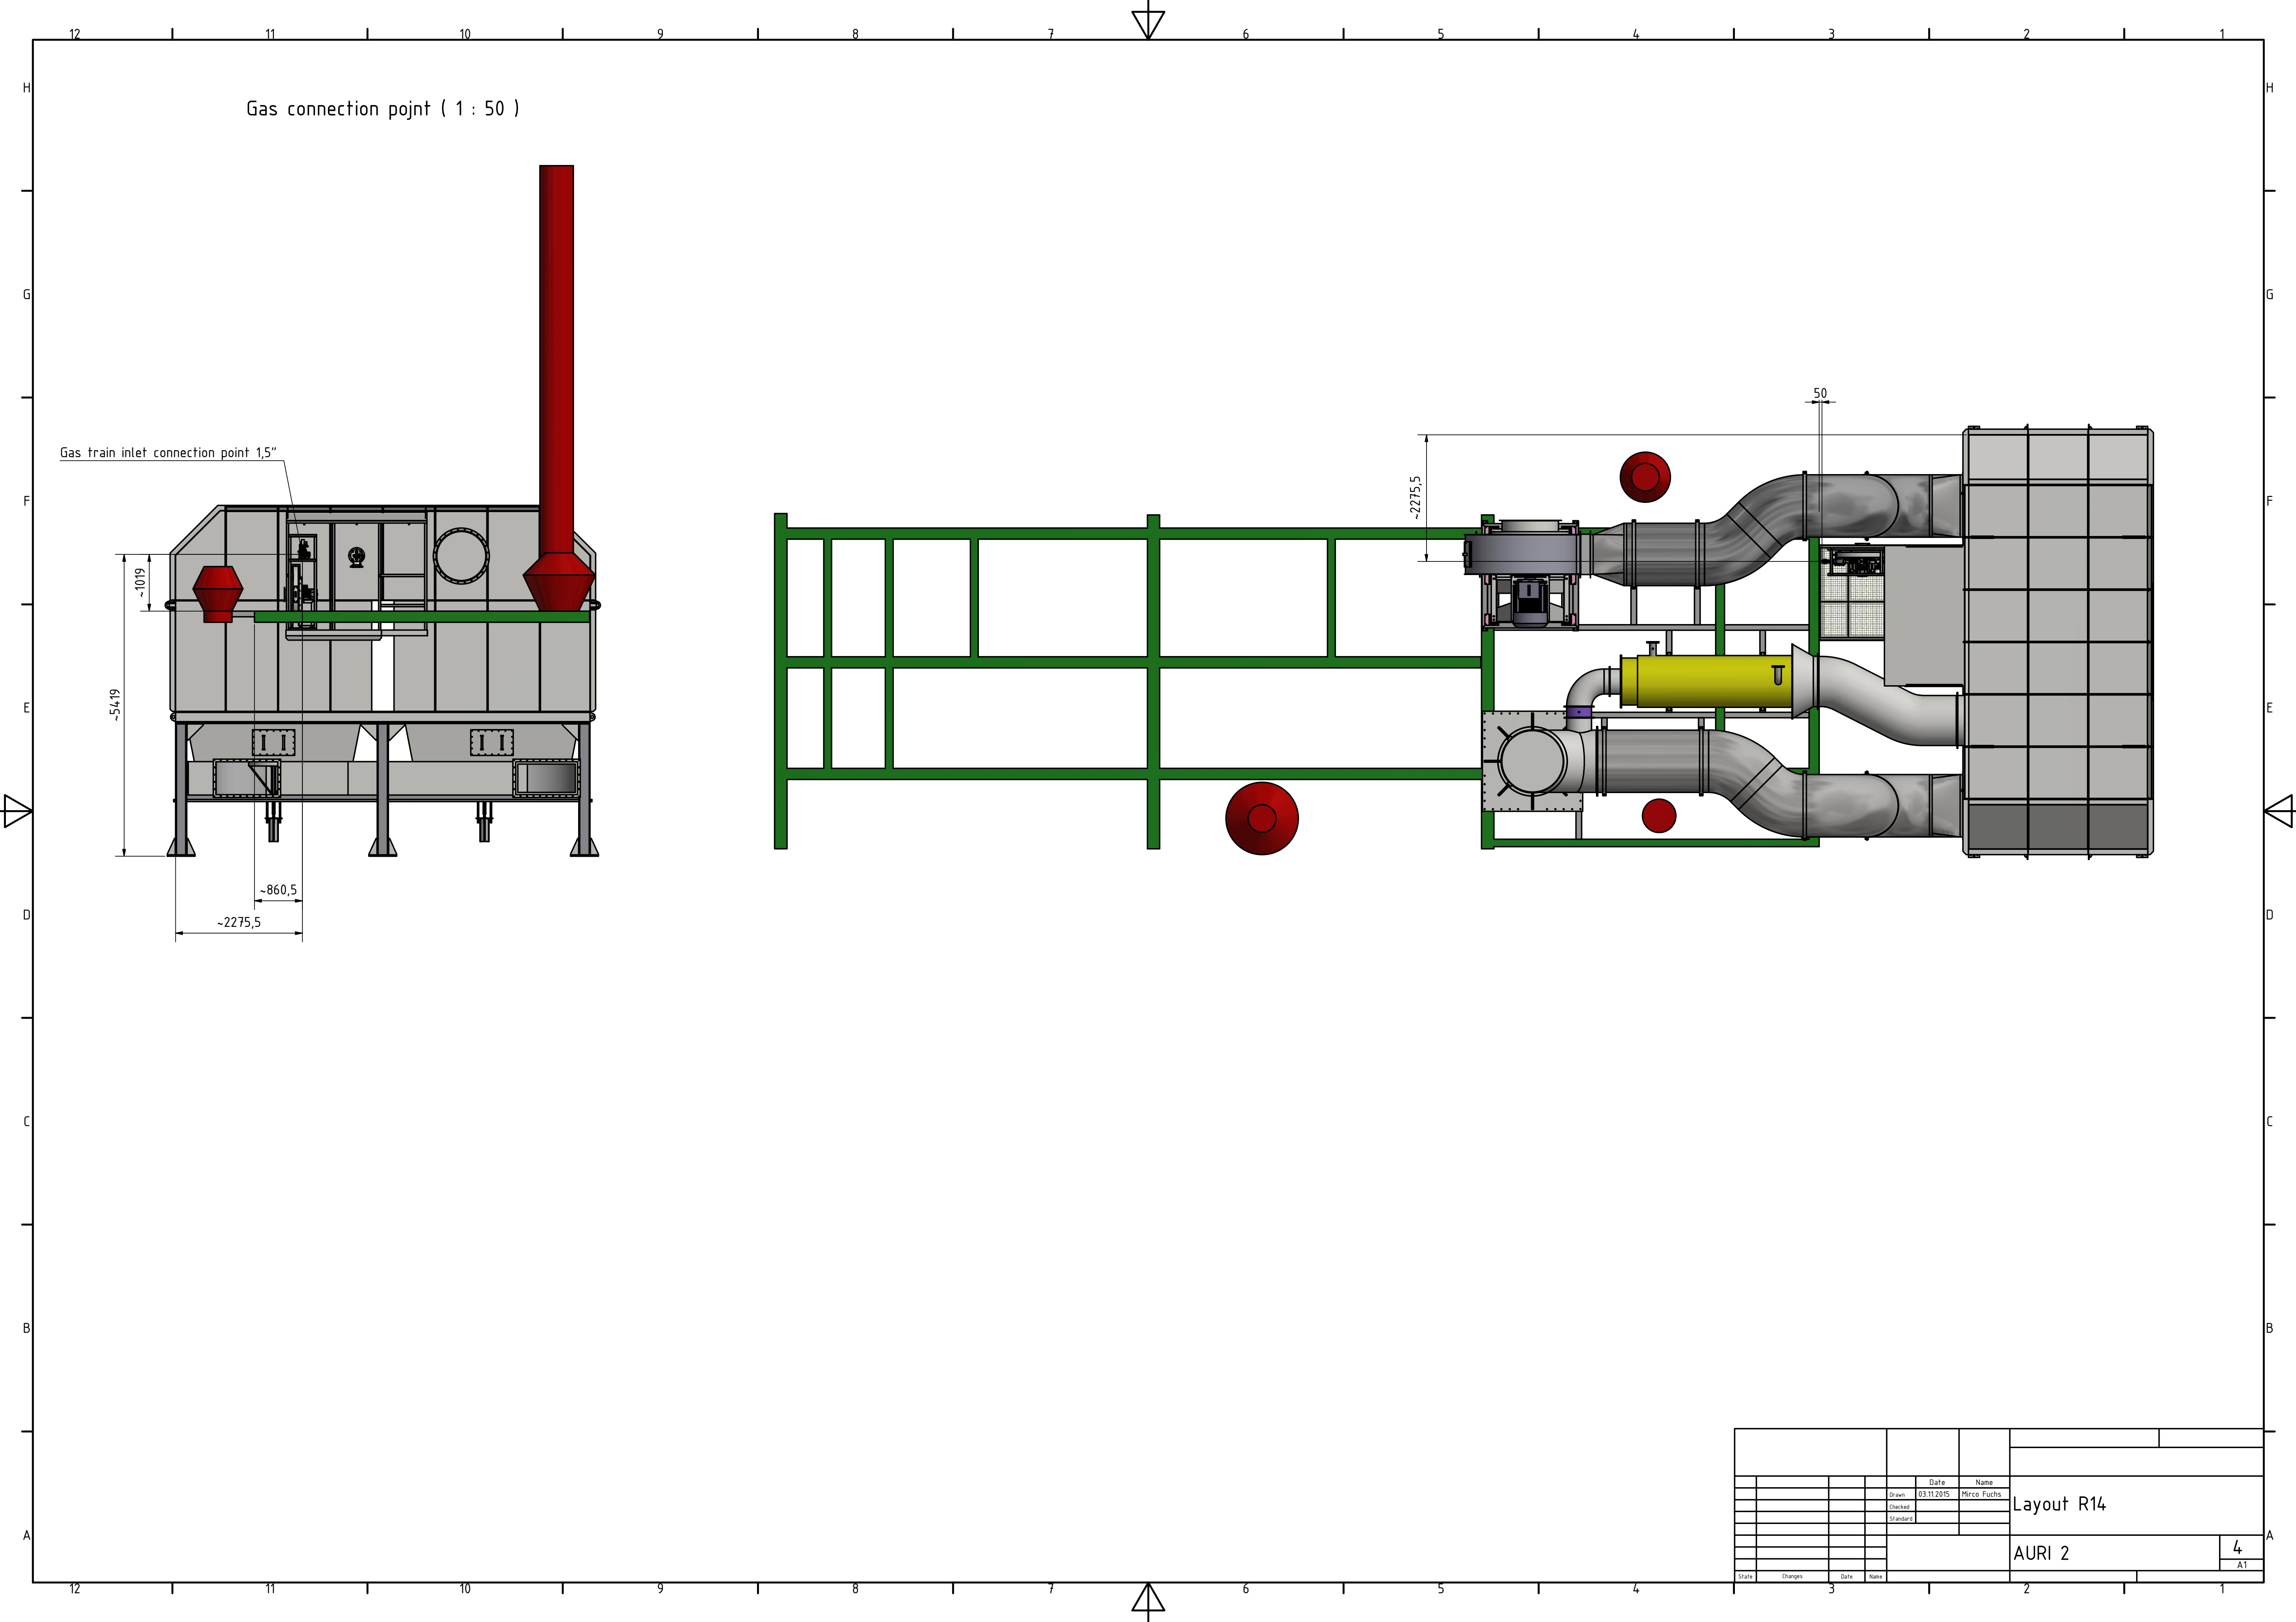

Gas connection pojnt (1 : 50)

Gas train inlet connection point 1,5"

~1019
~5419
~860,5
~2275,5

50
~2275,5

				Date	Name	Layout R14				
				Drawn	05.11.2015					Mirco Fuchs
				Checked						
				Standard						
							AURI 2			4
										A1
State	Changes	Date	Name							