


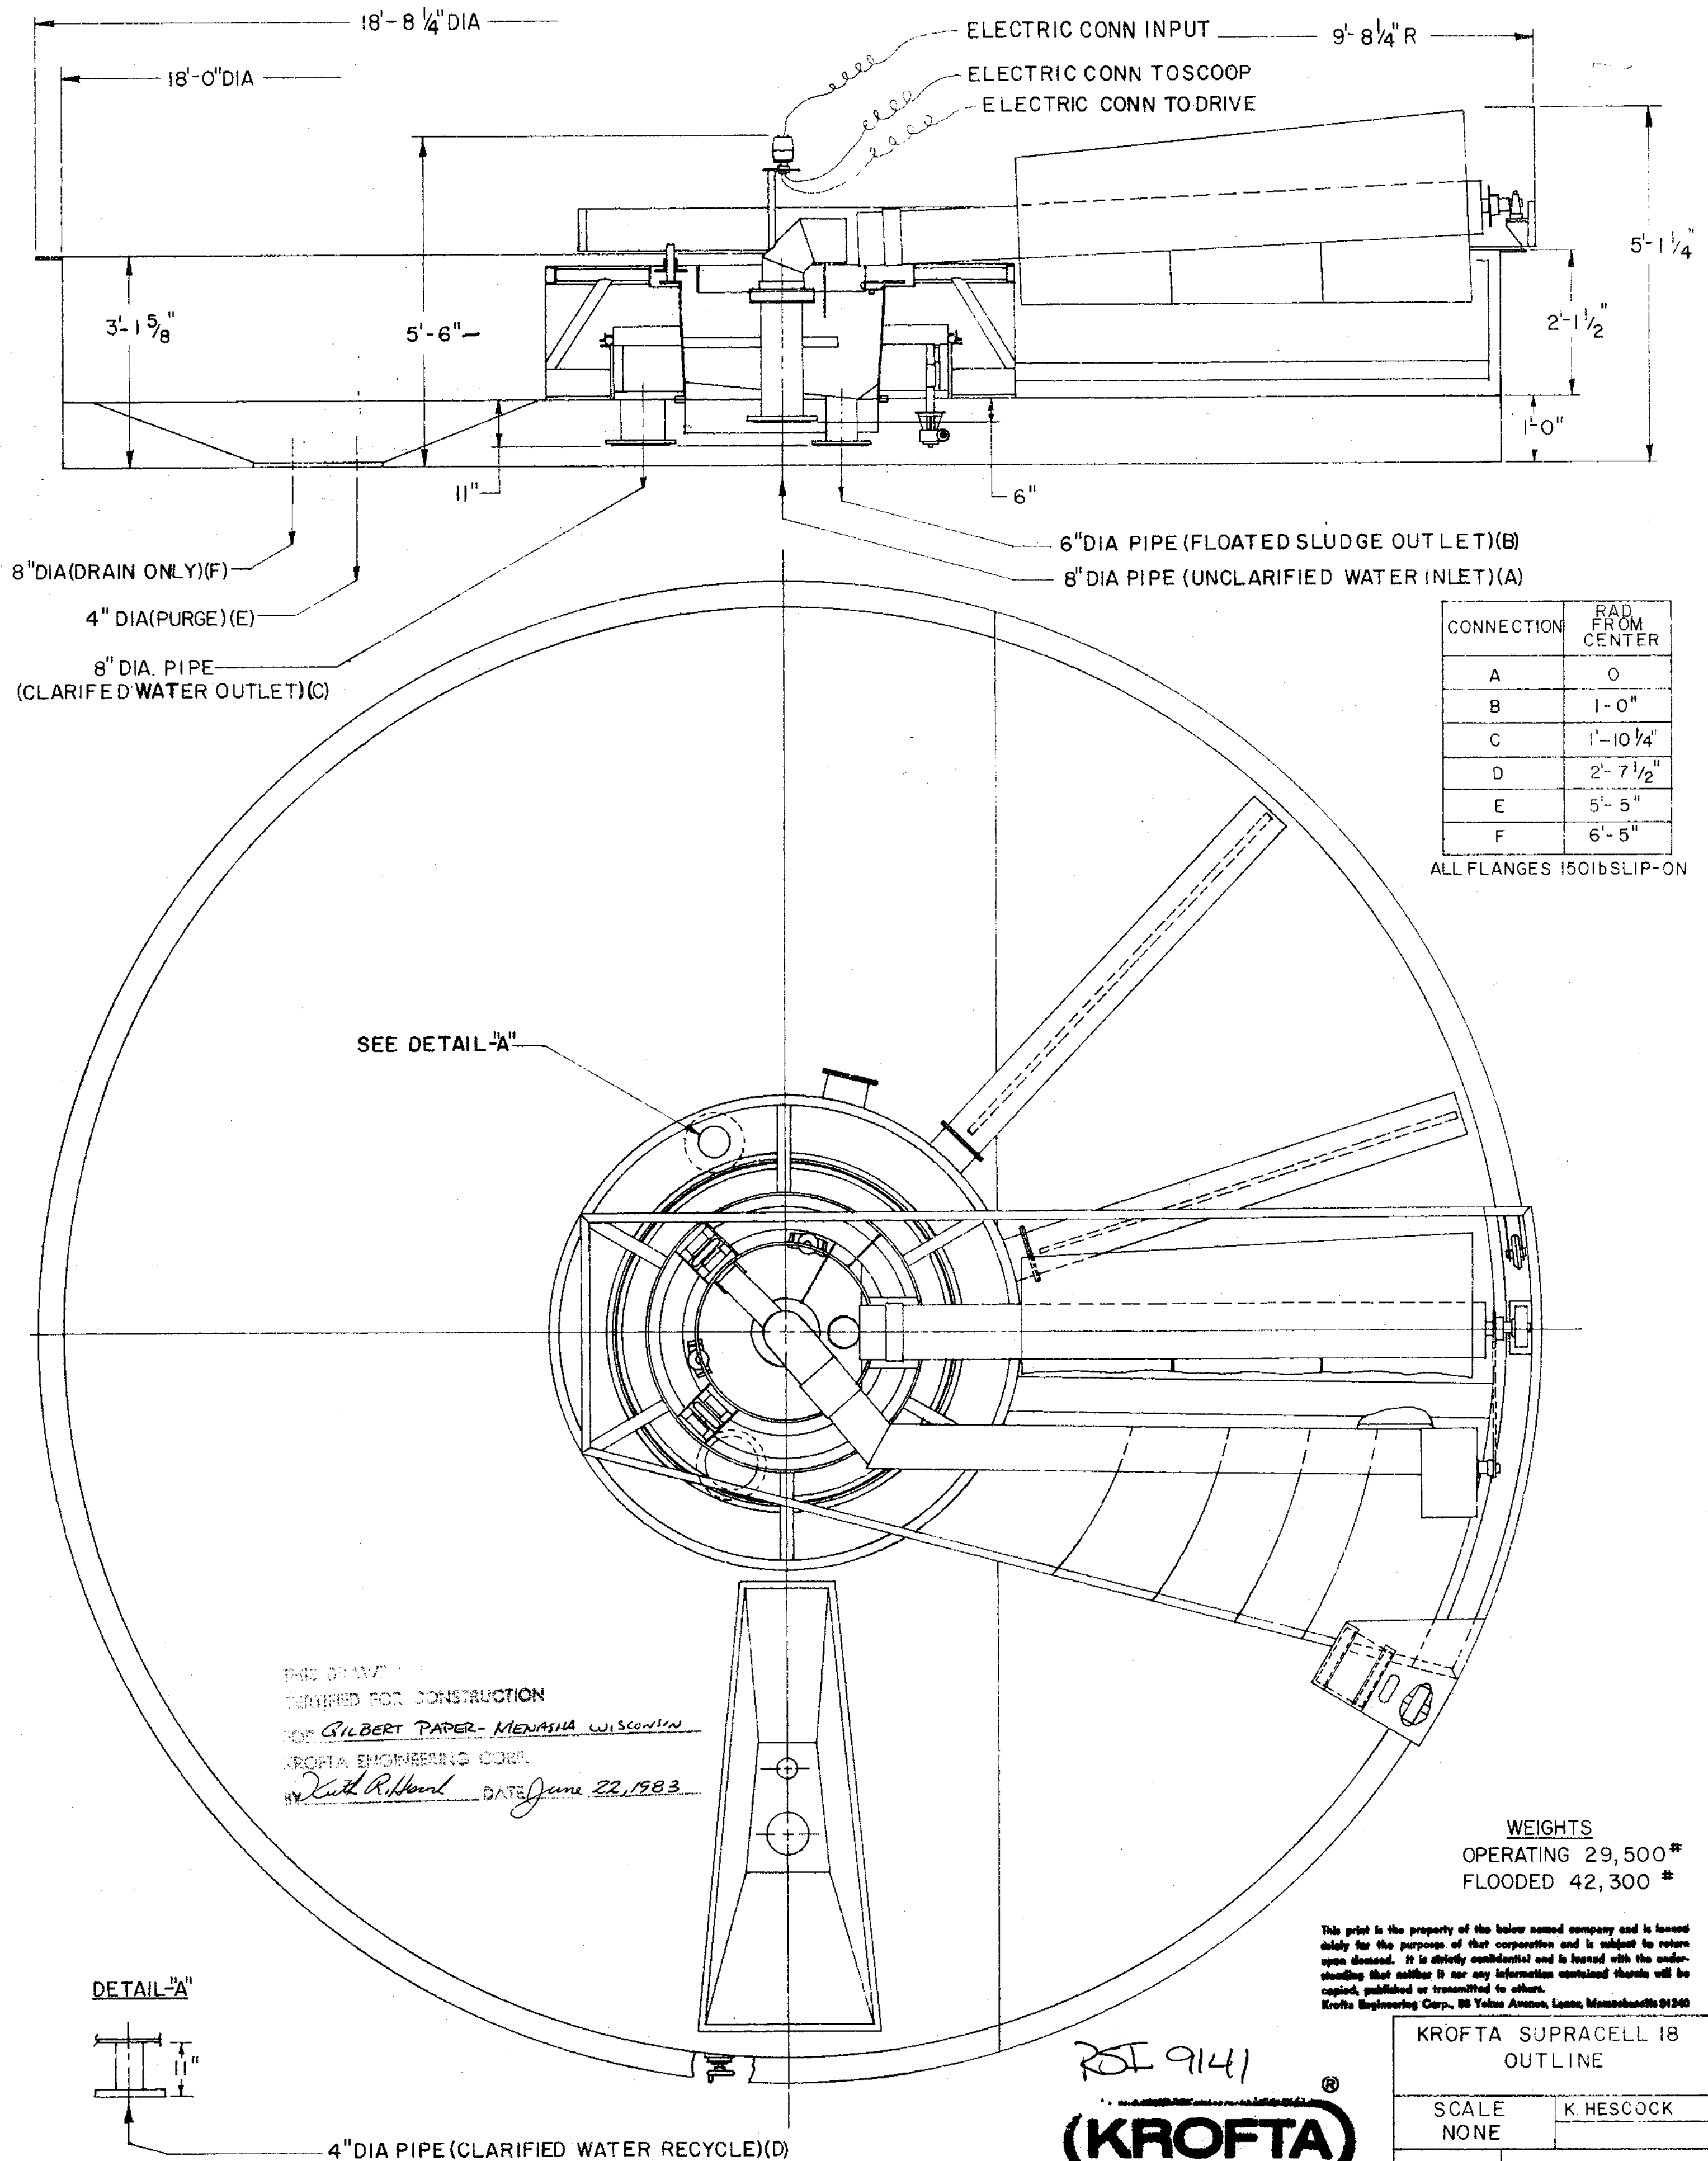

CONNECTION	RAD FROM CENTER
A	0
B	1'-0"
C	1'-10 1/4"
D	2'-7 1/2"
E	5'-5"
F	6'-5"

ALL FLANGES 150IBSLIP-ON

WEIGHTS
OPERATING 29,500 #
FLOODED 42,300 #

This print is the property of the below named company and is loaned solely for the purpose of that corporation and is subject to return upon demand. It is strictly confidential and is loaned with the understanding that neither it nor any information contained therein will be copied, published or transmitted to others.
Krofta Engineering Corp., 88 Yemassee Avenue, Lenox, Massachusetts 01240

KROFTA SUPRACELL 18 OUTLINE	
SCALE NONE	K HESCOCK
3 AUG 82	DWG.No U2-SPC 176

RSI 9141
KROFTA

No 82000