
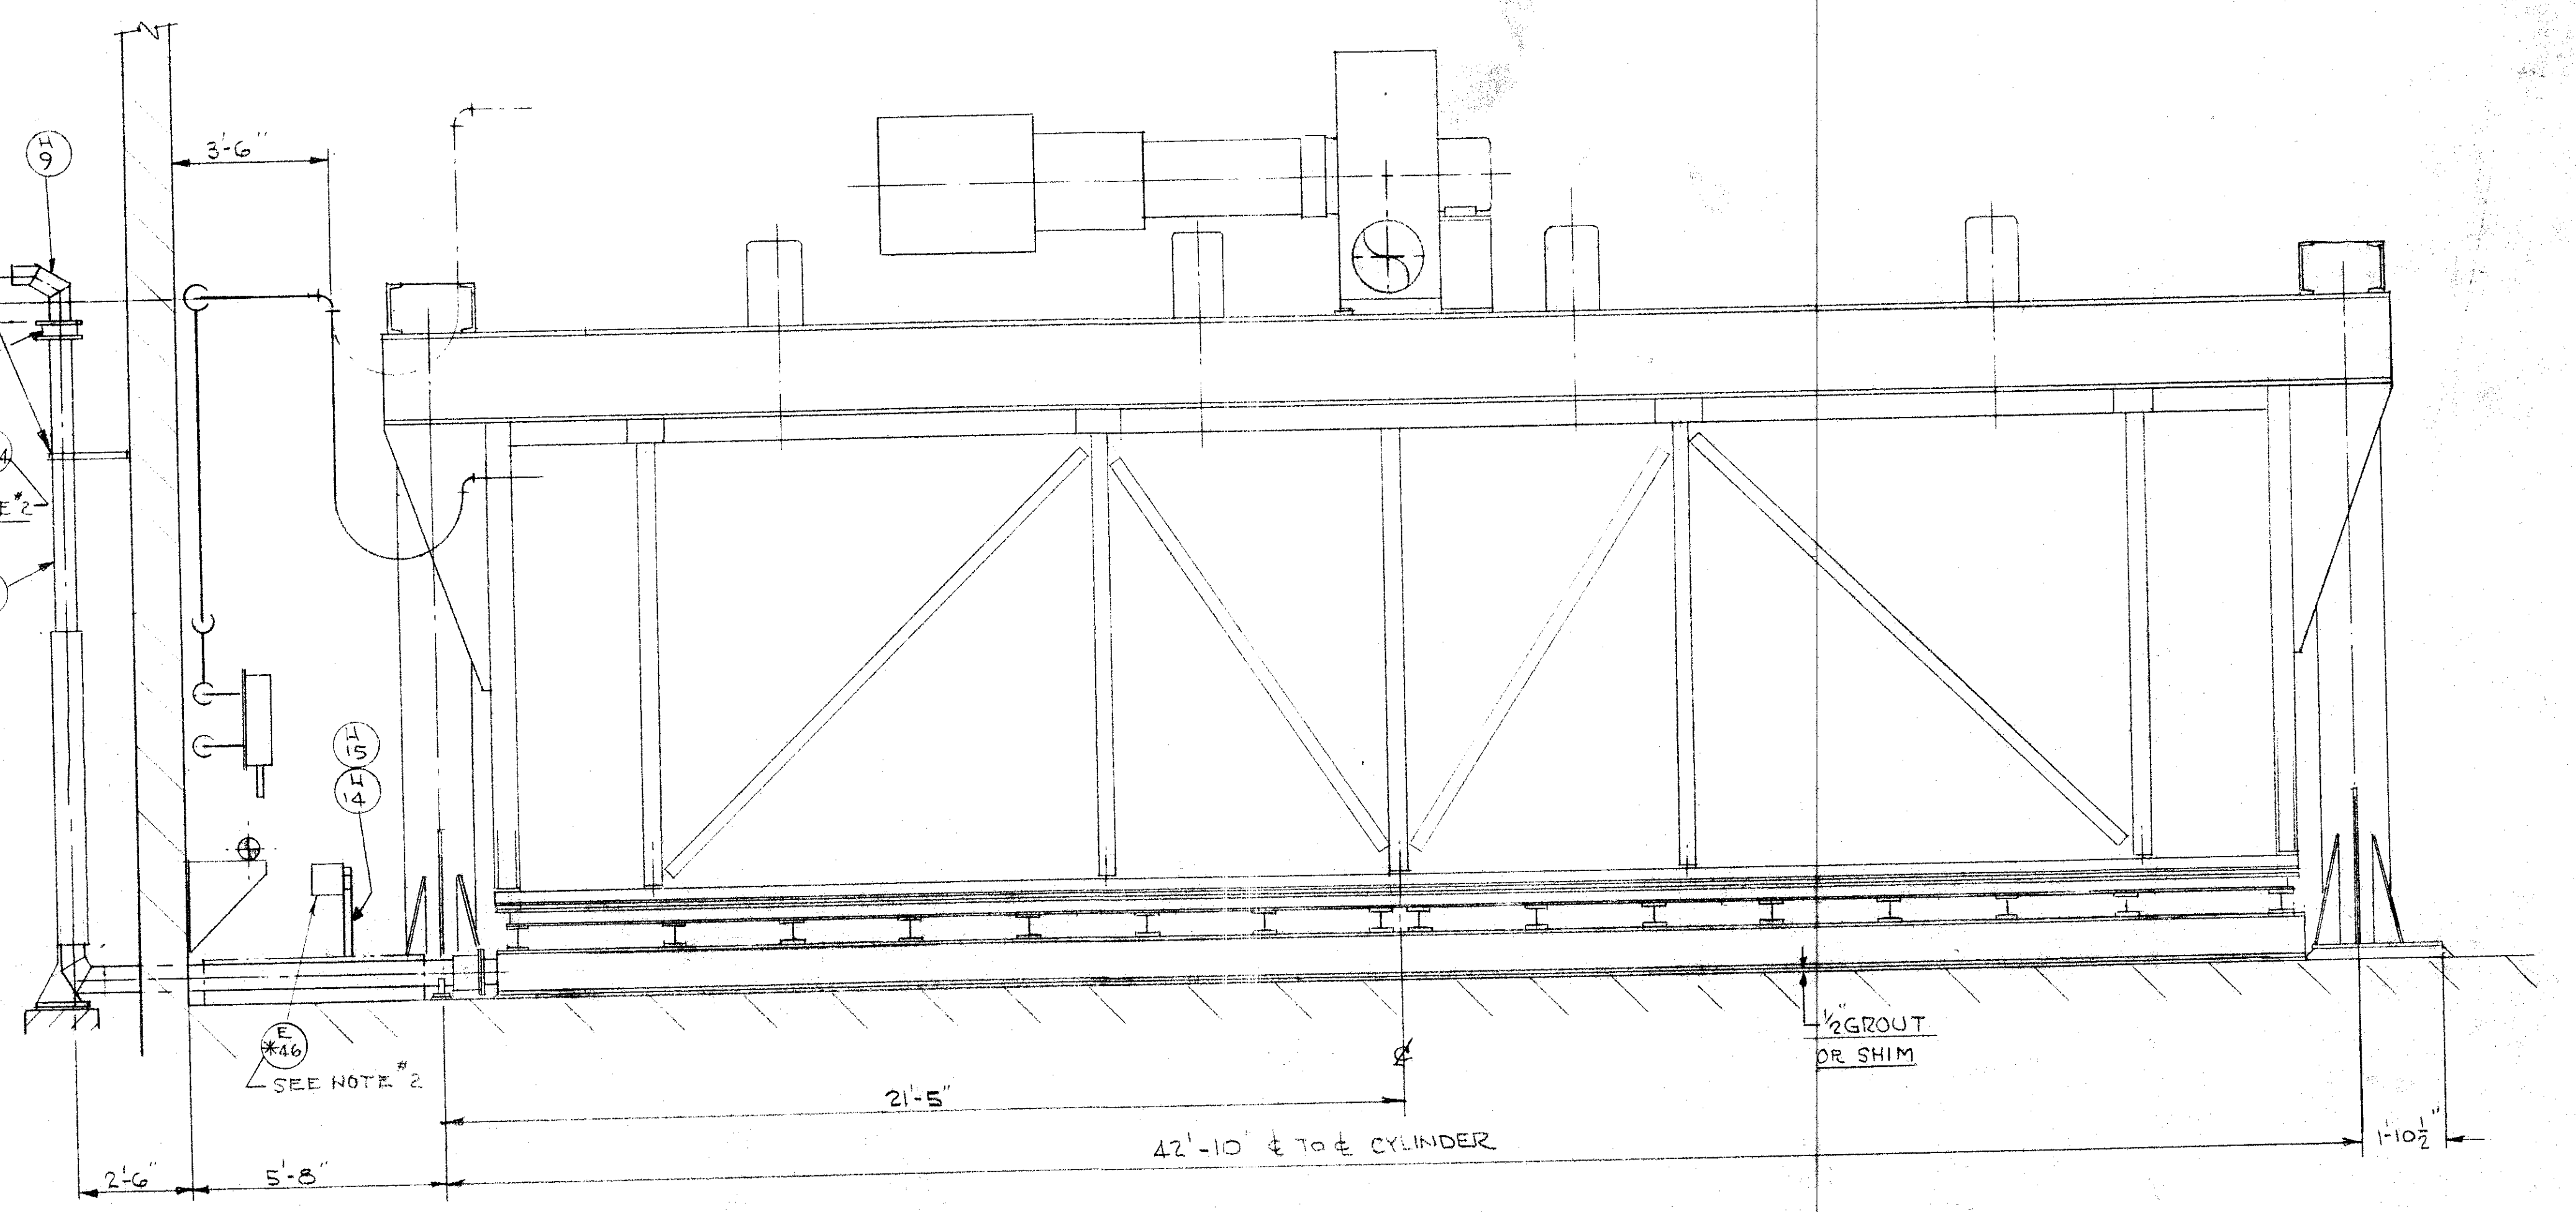
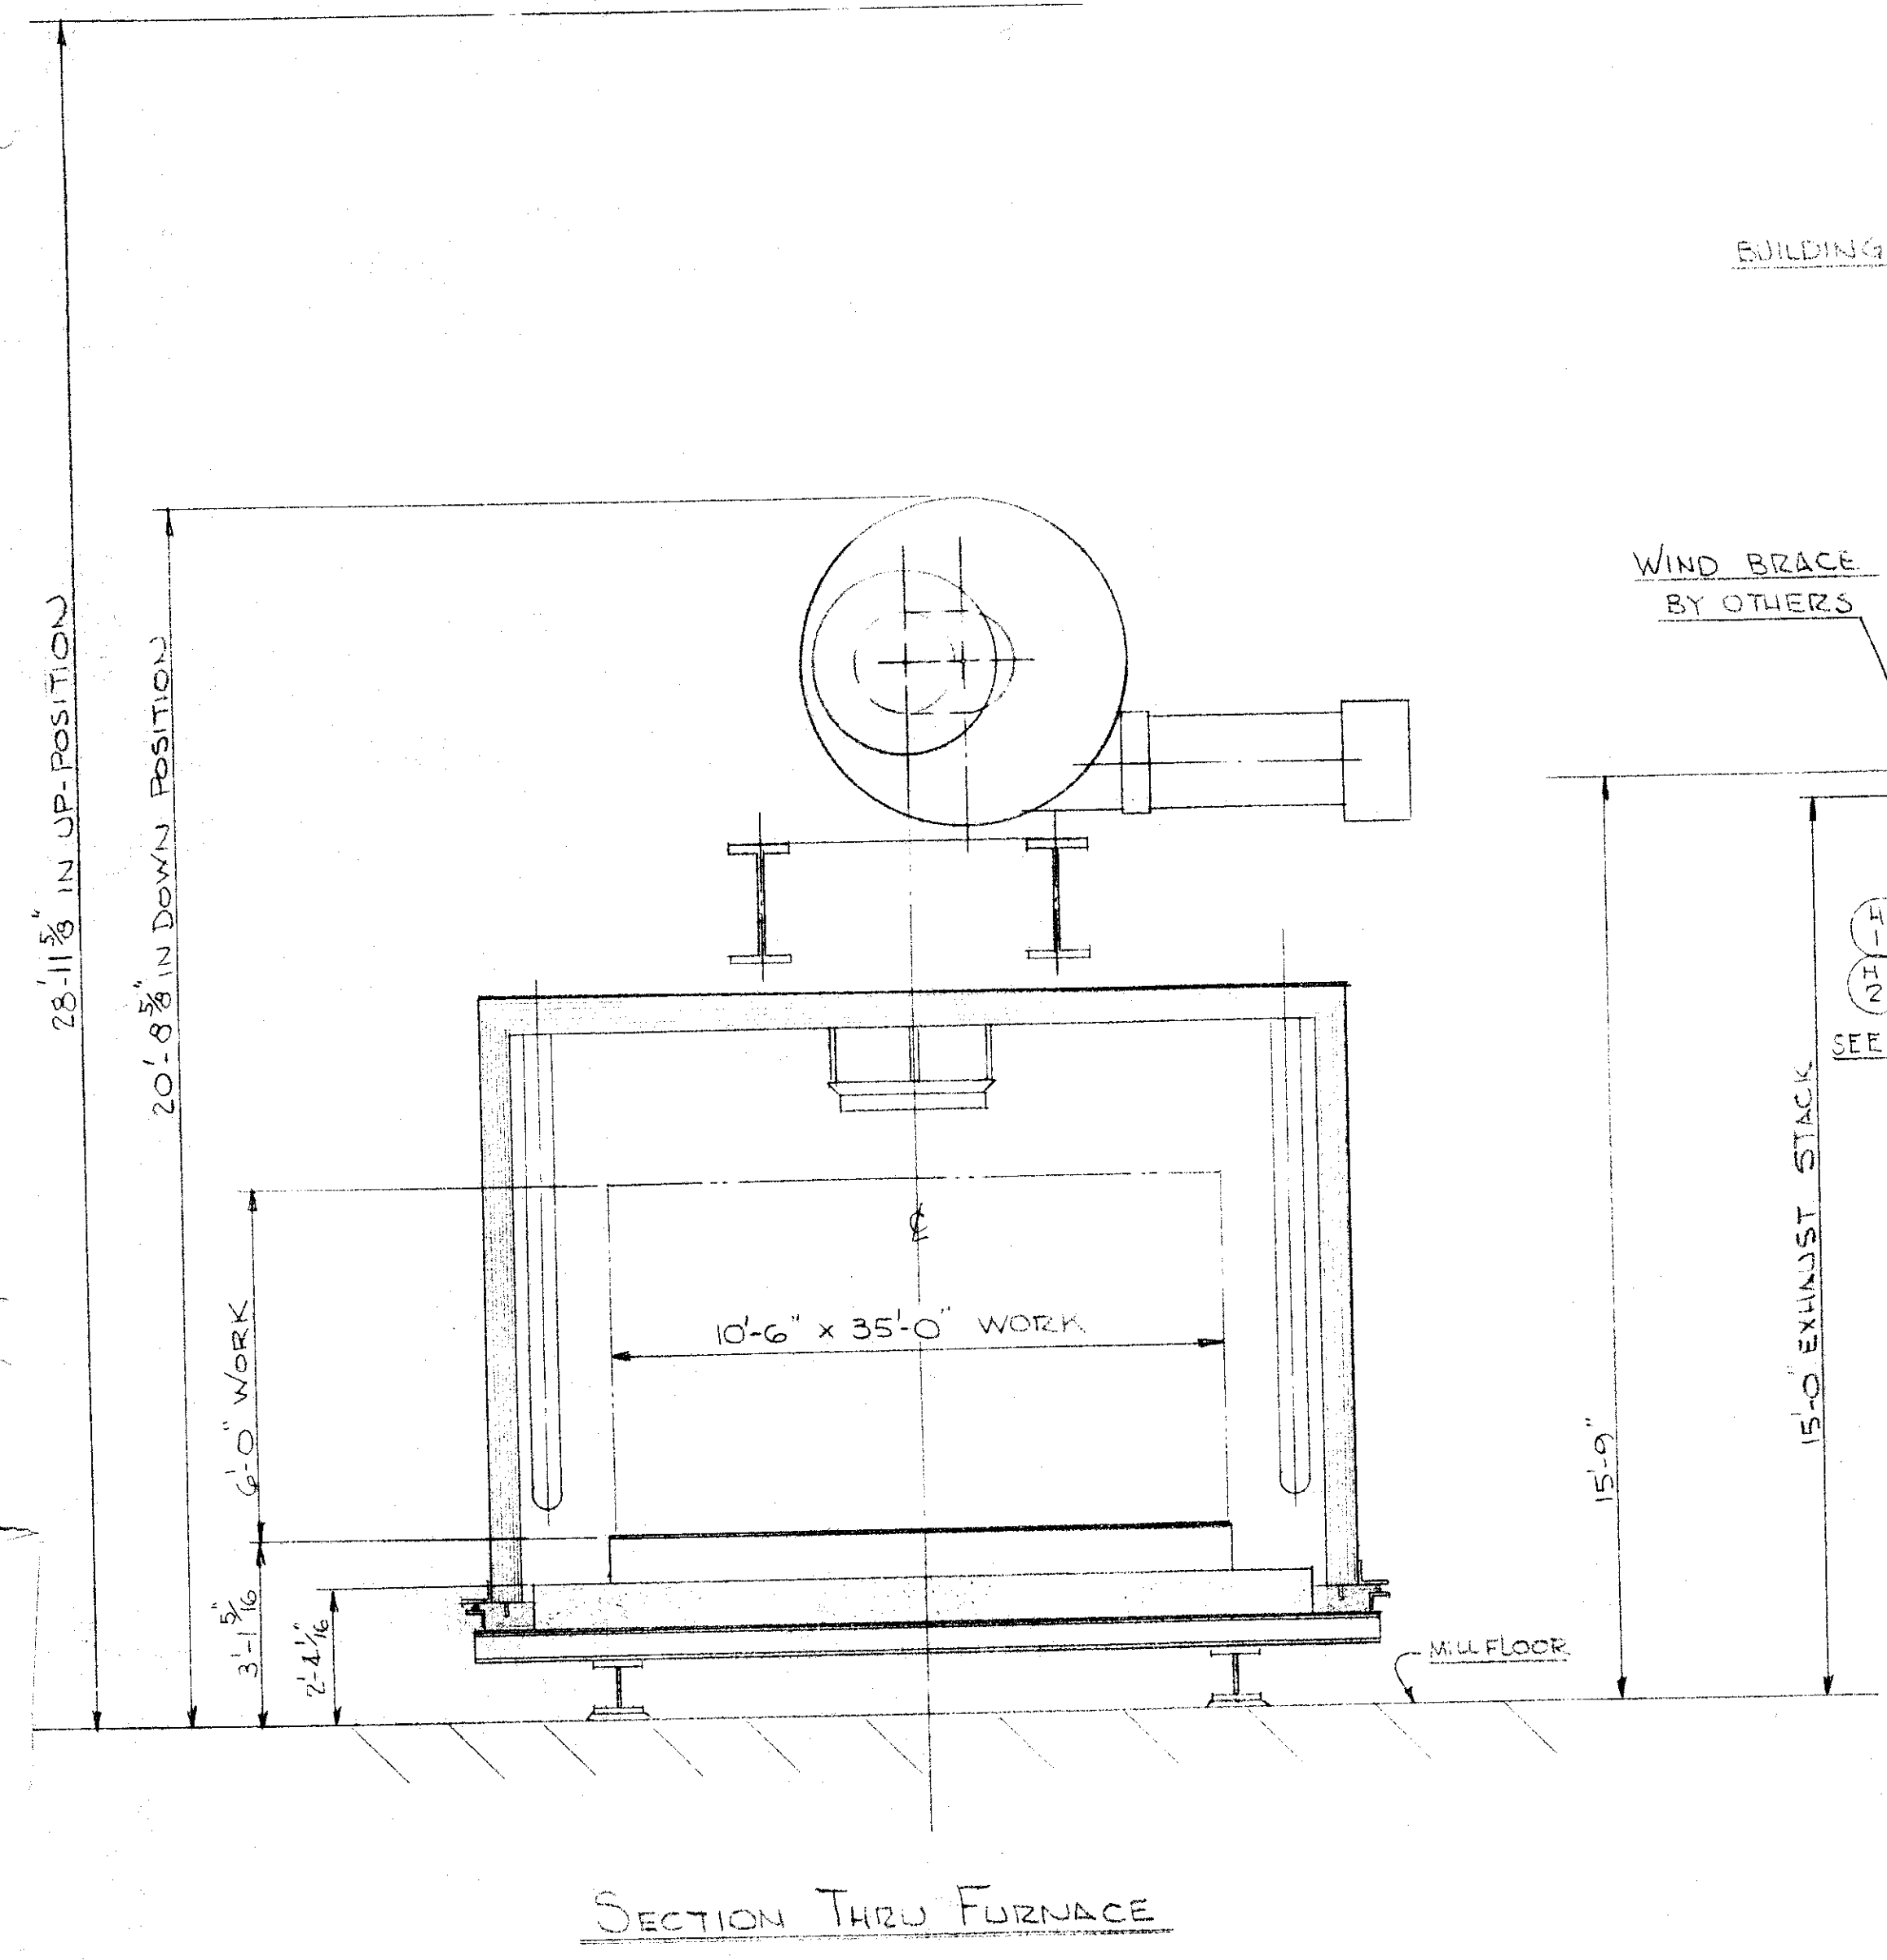
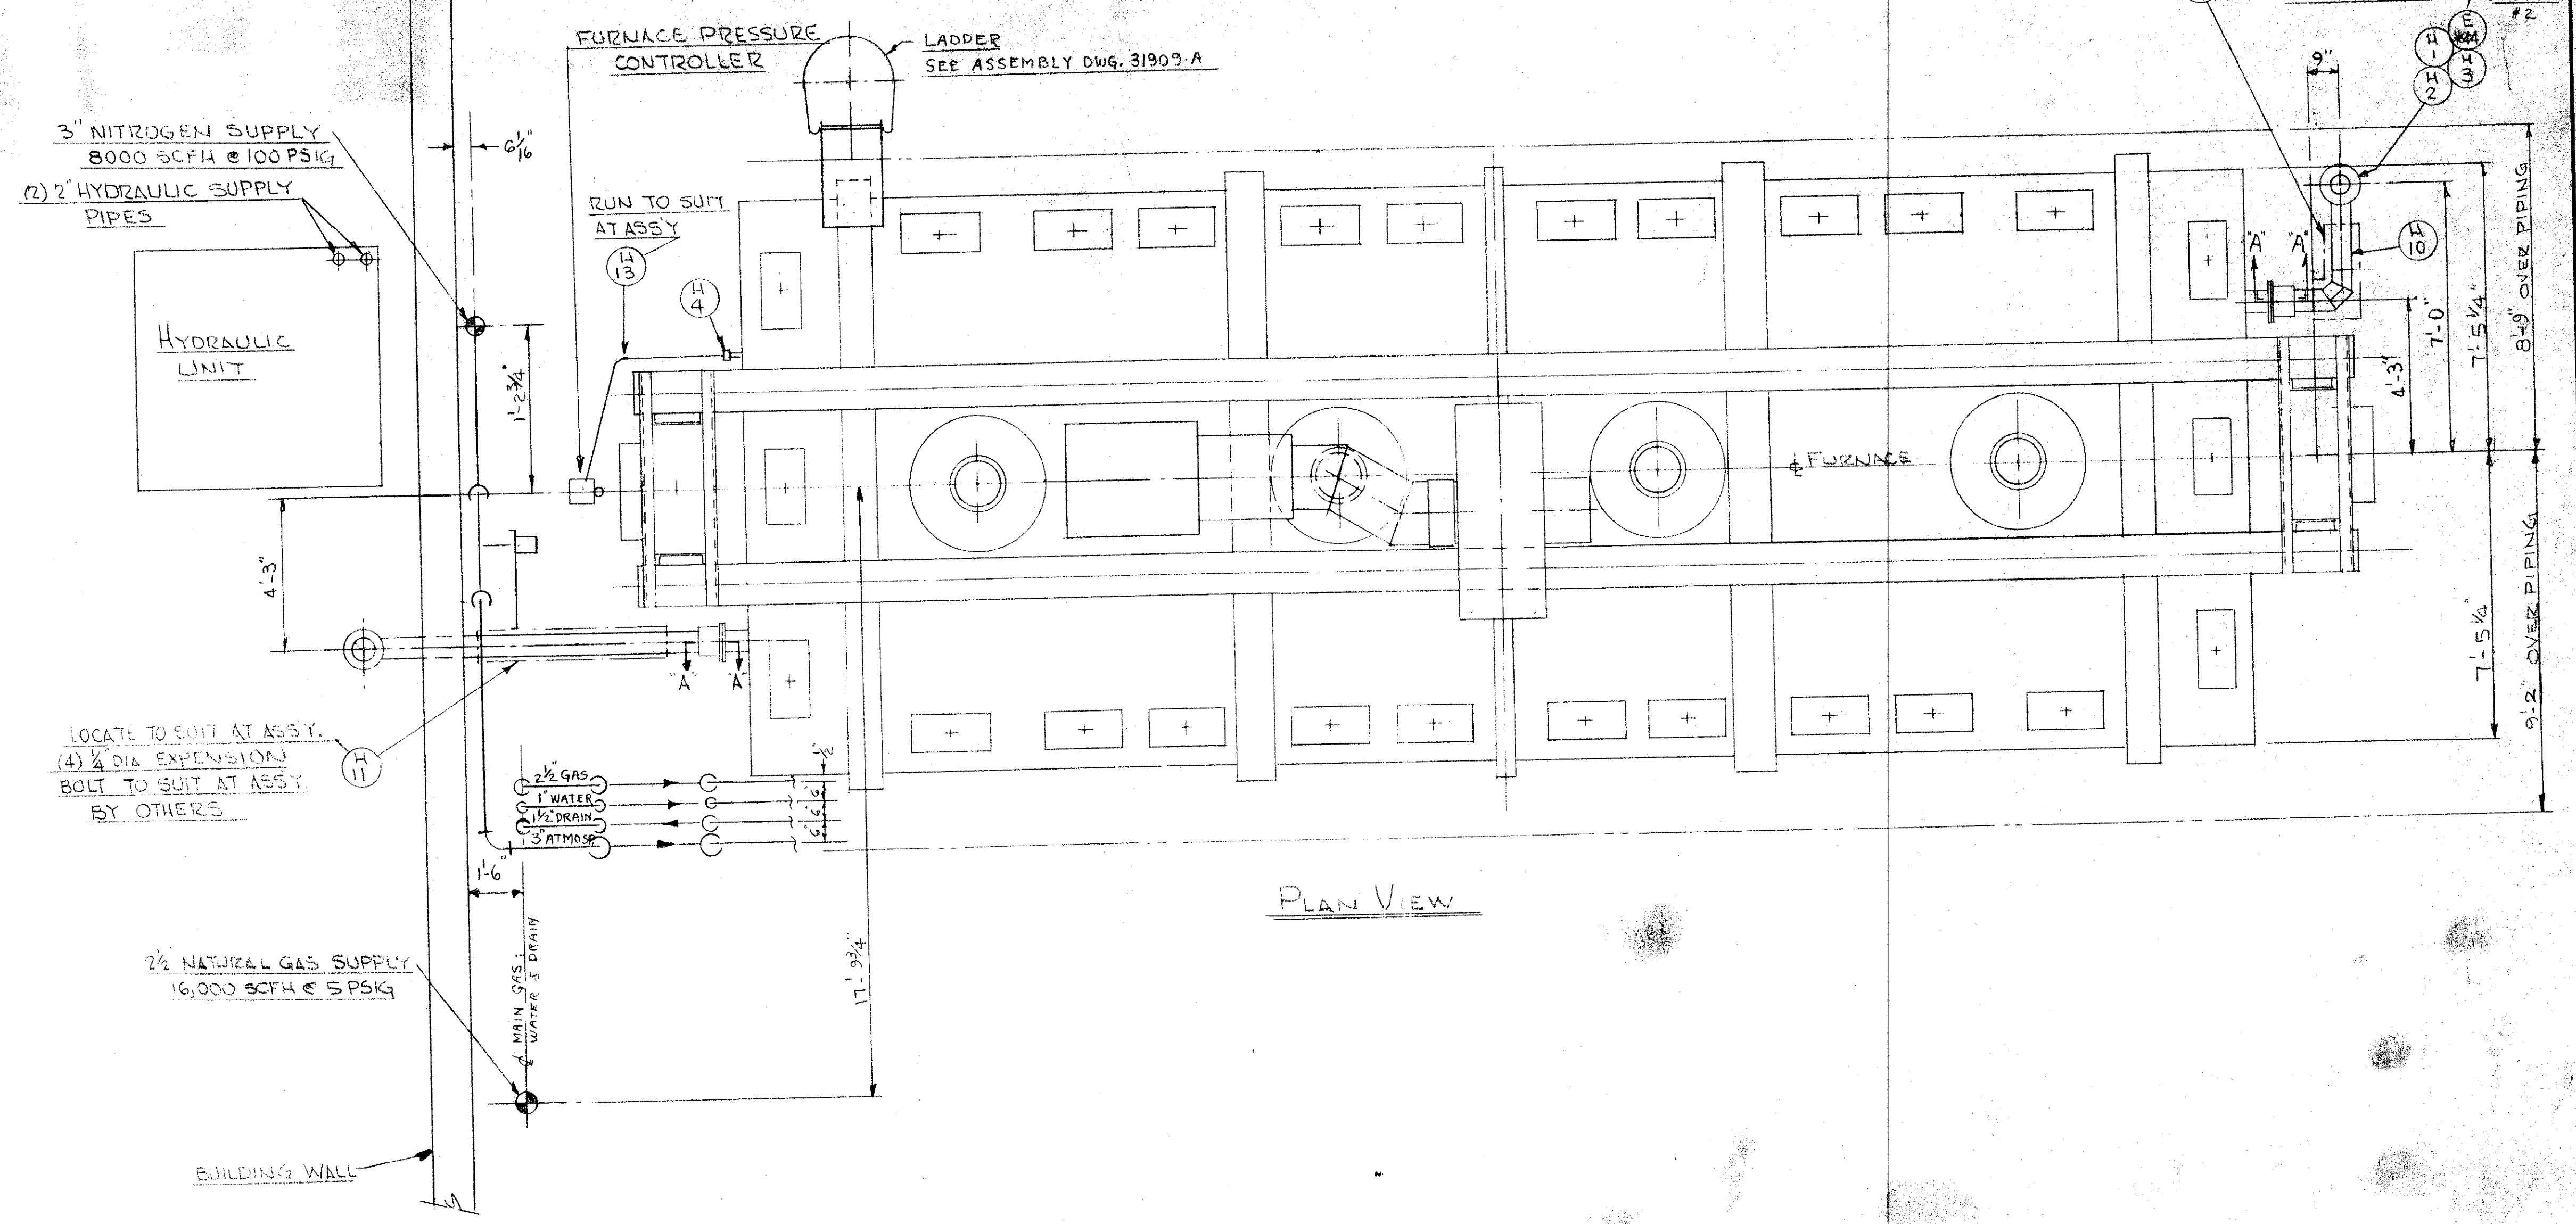


31896

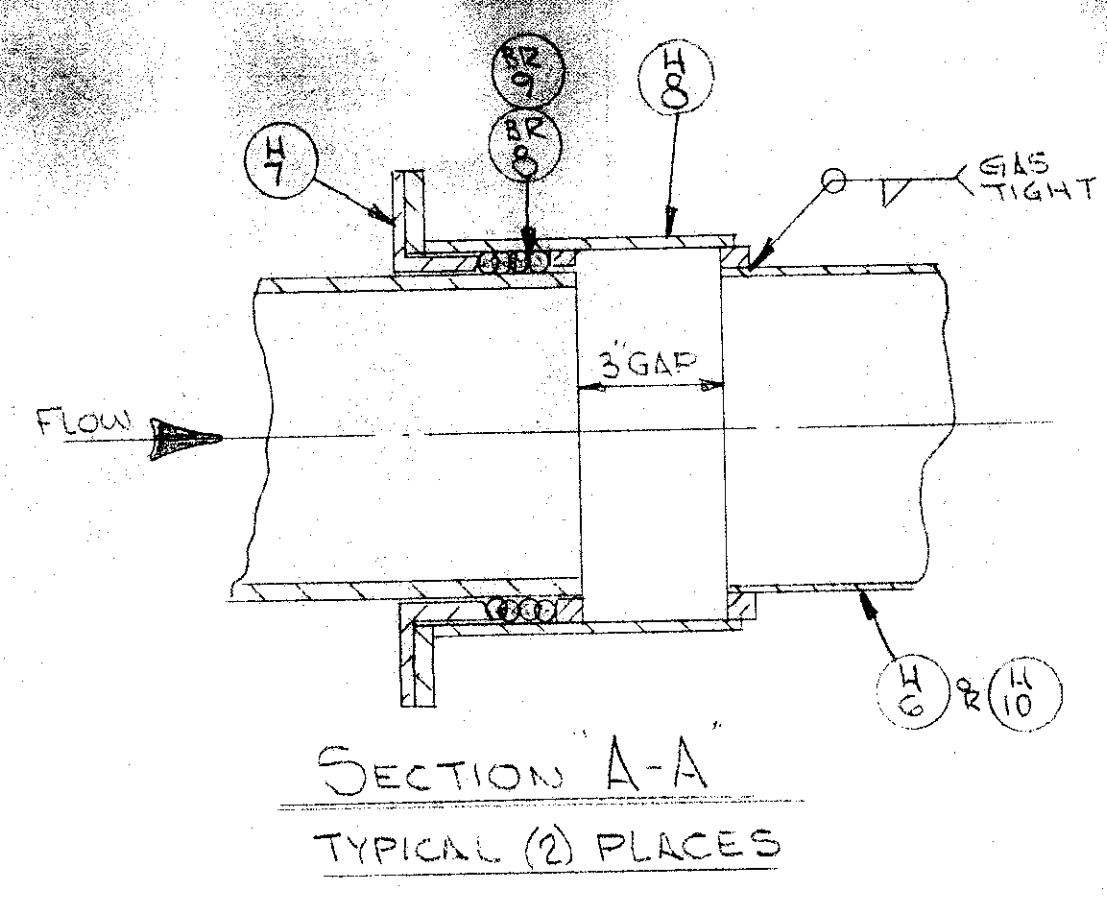

NOTES:
 *1 ALL ITEMS DESIGNATED THUS REFER TO MASTER BILL OF MATERIAL
 *2 - * THIS NUMBER IS PRECEDED BY A *7, OR *8, OR *9, DEPENDING ON WHICH FURNACE IT IS MOUNTED.

WORK WITHDRAWING NO 31895-A; 31909-A; 31899-A & 31906-A

FEB 11 1983

REVISIONS	0	ORIGINAL RELEASE	1/25/83	MDA
	NOTICE THIS DRAWING IN DESIGN AND DETAILS IS THE PROPERTY OF THE DREVER CO., AND MUST BE KEPT IN CONFIDENCE BY THE RECIPIENT. IT SHALL NOT BE COPIED OR DUPLICATED IN ANY MANNER AND IT SHALL NOT BE SUBMITTED TO ANY OUTSIDE PARTY FOR EXAMINATION WITHOUT OUR CONSENT.			
DREVER COMPANY BETHAYRES, PA.		JOB NO. 3666		
LINE LAYOUT BELL FURNACE		DRAWN: H.A.S. 1/29/83 CHECKED: A.H.S. 1/21/83		
SCALE: 3/8" = 1'-0"		31896 -A		