

4004455CHT

USED ON


*

*

*

PART NUMBER	A	B	WEIGHT	ITEM 3
4004455-001	1264.5 [49.78]	250.2 [9.85]	9.5 lbs.	2001379
4004455-002	1366.1 [53.78]	351.8 [13.85]	9.7 lbs.	2007707-002

ITEM No.		DRAWING No. PART No.	QTY	MATERIAL	DESCRIPTION
1	*	4004447	1	70 D URETHANE	BODY
2	*	2007705	1	70 D URETHANE	CAP, BODY
3	*	SEE CHART	1	316 STN. STL.	FINDER, VORTEX
4	*	2001385	1	NYLON	NUT
5	*	2004407	1	NYLON	PLUG KIT
6	*	1021807	1	EPDM	O-RING-UNS #016- 5/8 X 3/4 X 1/16
7	*	1022637	1	BUNA-N	O-RING-UNS #345- 4 X 4-3/8 X 3/16

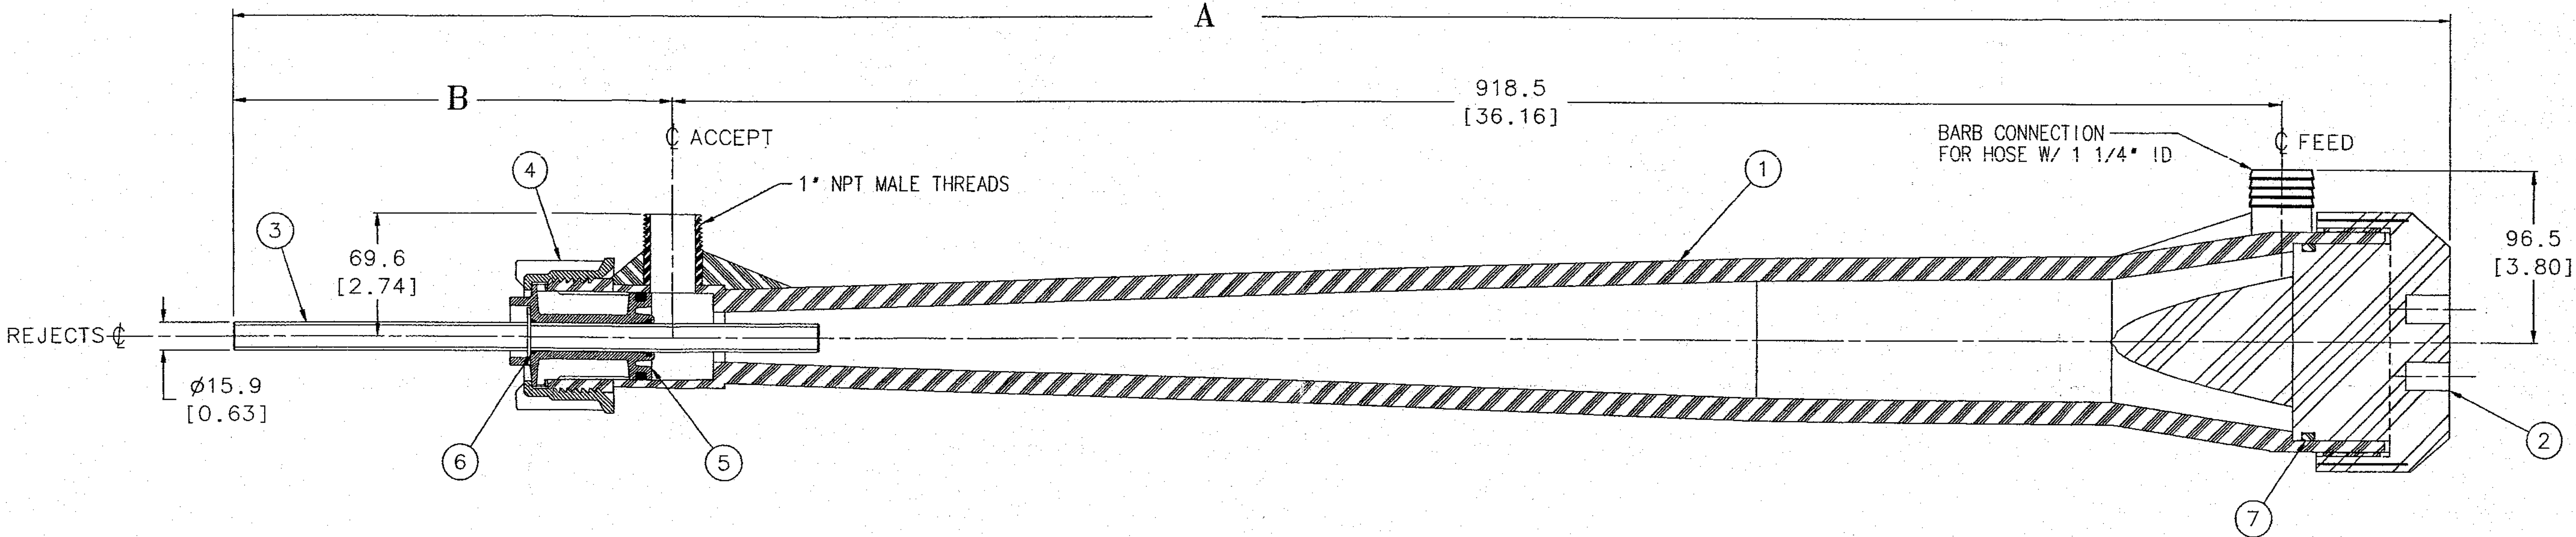

THIS DRAWING IS ISSUED
TO CERTIFY THE DIMENSIONS OF EQUIPMENT
SUPPLIED BY THERMO BLACK CLAWSON INC.
CUSTOMER USG Co.
MILL Jacksonville, FL
CUSTOMER ORDER 22506444
SHOP ORDER A624191
THERMO BLACK CLAWSON INC.
MIDDLETOWN, OHIO USA
DATE OF CERTIFICATION 10/20/98

C.A.D. DRAWING DO NOT UPDATE MANUALLY

STANDARD TOLERANCES UNLESS OTHERWISE SPECIFIED

METRIC		
WHOLE NUMBER	±1	ONE PLACE DECIMAL ±0.04
ONE PLACE DECIMAL	±0.3	TWO PLACE DECIMAL ±0.01
TWO PLACE DECIMAL	±0.15	THREE PLACE DECIMAL ±0.005
ANGULAR	±0.5°	ANGULAR ±0.5°

THESE LIMITS DO NOT APPLY TO ASSEMBLY OR FOUNDATION PLAN DRAWINGS

ORDER No. ---	REF DRG No. 4001159	SUPERSEDES ---
SERIAL No. ---	USED ON SEE G-1	SUPERSEDED BY ---
CUSTOMER ---	WEIGHT ---	PATTERN No. ---

This document, including all information contained therein, is the exclusive and confidential property of Thermo Black Clawson Inc. and the document and information are not to be copied, reproduced or delivered to others in whole or in part, except with express written permission, and the document is to be returned promptly after having served the purpose for which delivered.
In addition, you agree that the modification of the equipment relating to this print/document without the prior consent of Thermo Black Clawson Inc. which causes or contributes to a defect on such equipment, shall relieve Thermo Black Clawson Inc. of its warranty obligations and to the extent that such unauthorized modification contributes directly or indirectly, to an injury to any person or damages property, you hereby agree to indemnify and hold Thermo Black Clawson Inc. harmless from any liability or claims resulting therefrom.

6	REMOVED PREVIOUS REVISIONS, UPDATED	ALL	5-27-98	JMS	SSS
6	TO THERMO BORDER (EON #98-0882)	ALL	5-27-98	JMS	*
No.	REVISION	ZONE	DATE	BY	CHKD

THERMO BLACK CLAWSON INC.

A Thermo Fibertek company
RECYCLED FIBER • CHEMICAL PULPING • STOCK PREPARATION

Middletown, Ohio USA

TITLE SUB-ASSEMBLY, BANK STYLE 4"
-FOR XX-CLONE CLEANER

DRAWN	M. HUDON	DATE	6 AUG 1996	THIRD ANGLE PROJECTION	SCALE
CHECKED	J. COLLIER	DATE	8-8-96		1/2
APPROVED	J. EGAN	DATE	8-8-96		

100	DRG. No.	4004455CHT	REV	6	SHEET	1 OF 1
-----	----------	------------	-----	---	-------	--------