


NOTE

FOR PROPER PULPER ALIGNMENT,
TANK ADAPTOR PLATE MUST BE
LOCATED WITH INNER & OUTER ROW
HOLES STRADDLE FLANGE &. THIS
IS TRUE FOR 30° INCREMENTS OF ROTATION

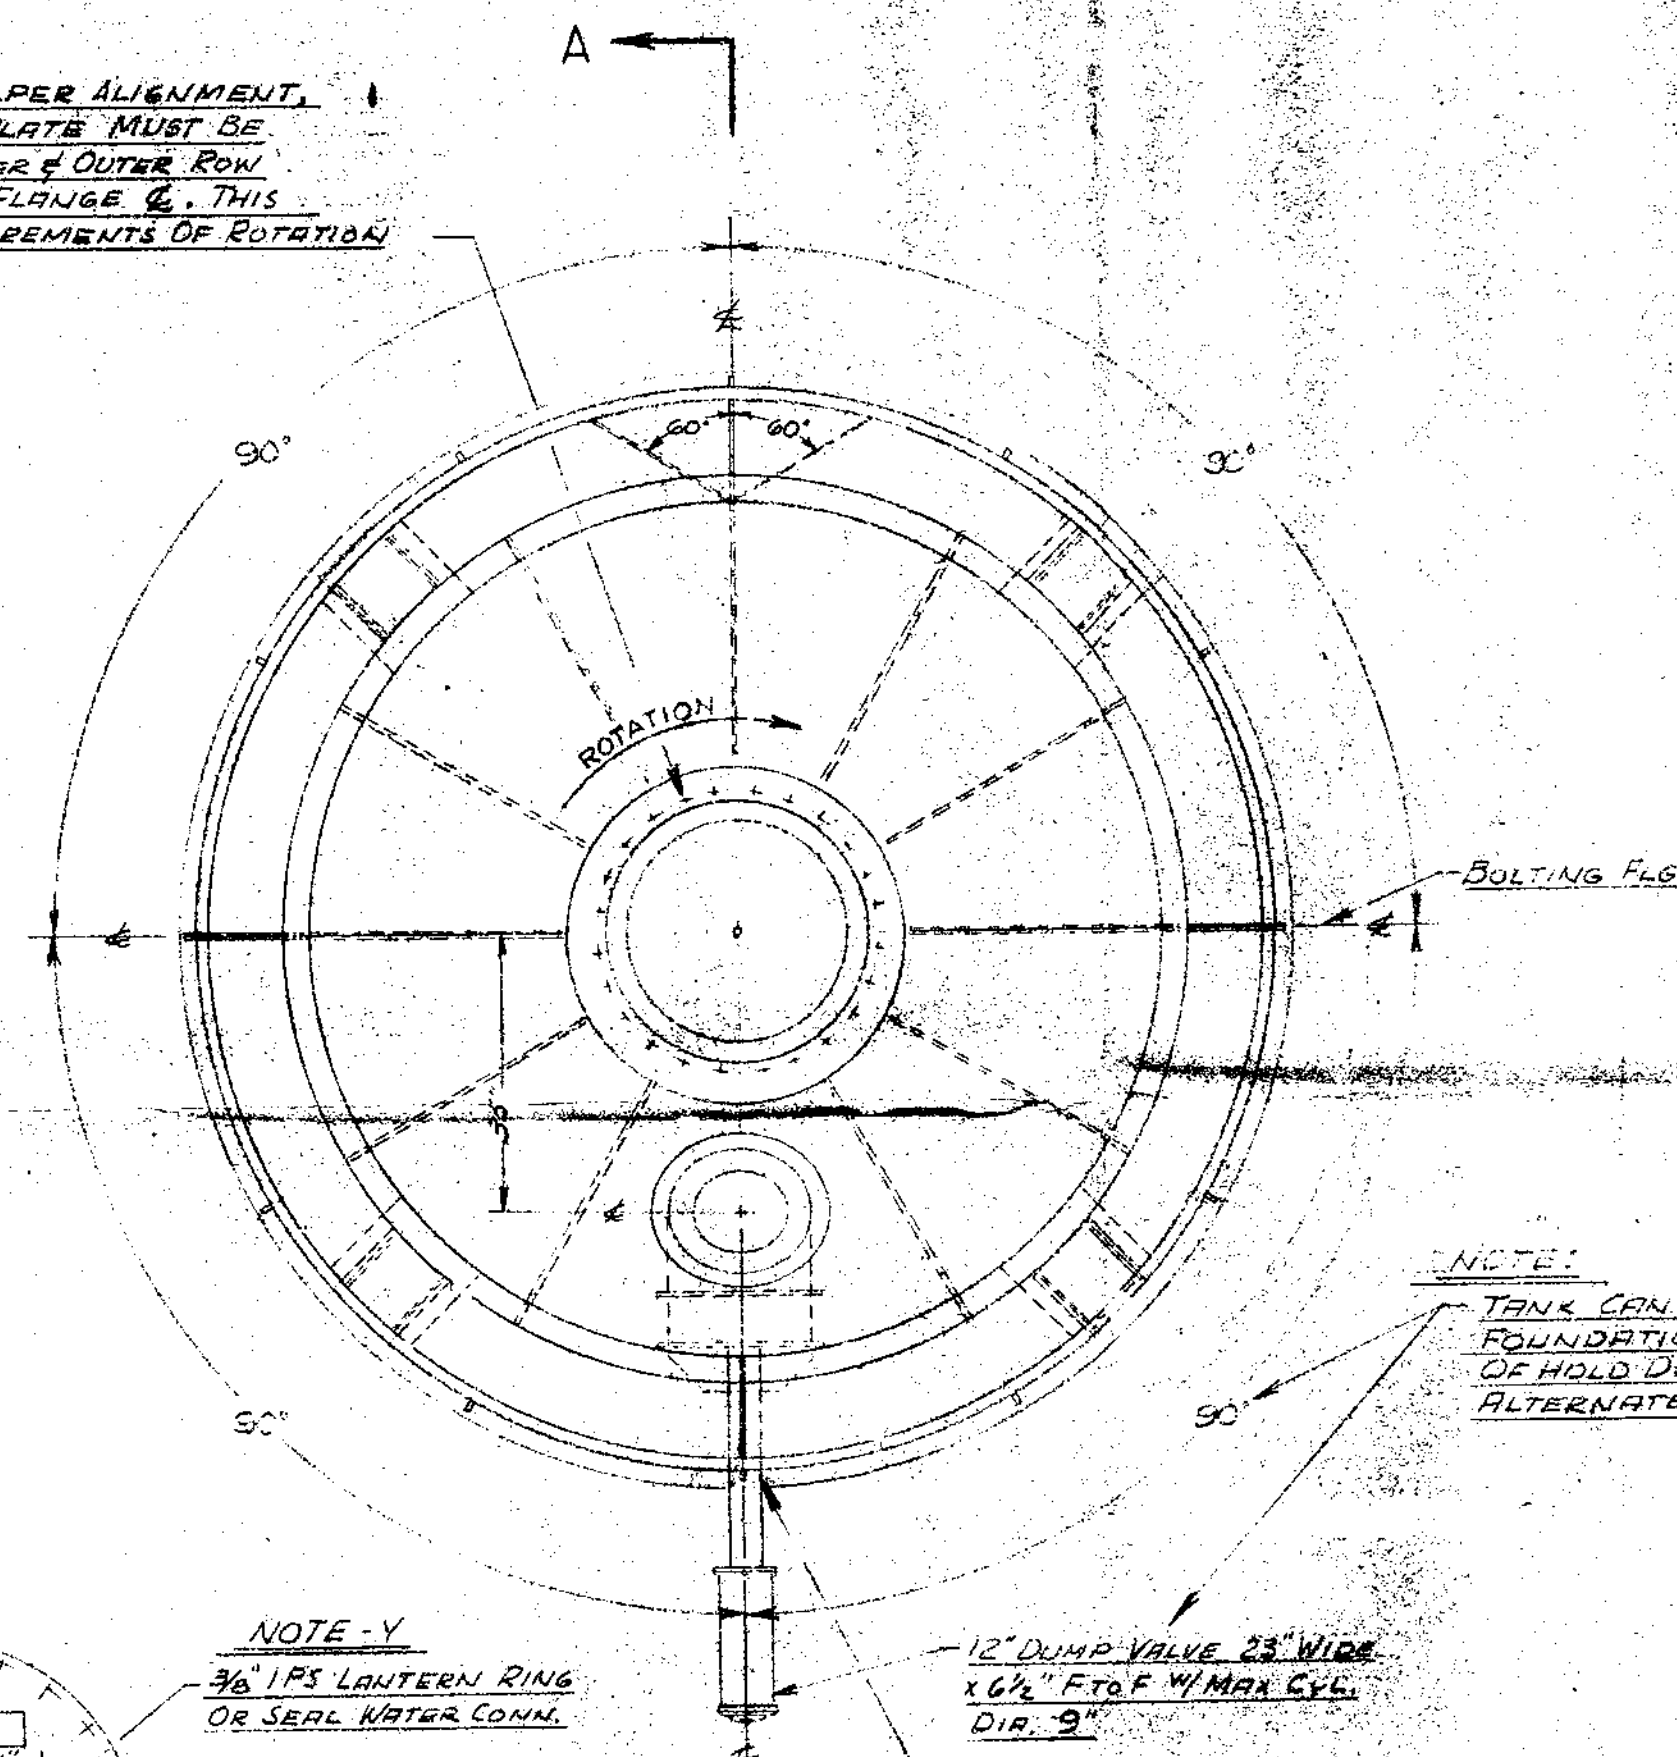

NOTE:

TANK CAN BE ROTATED ON
FOUNDATION BY 90° INCREMENTS
OF HOLD DOWN PADS, FOR
ALTERNATE DUMP VALVE LOCATION

NOTE - Y

3/8" IPS LANTERN RING
OR SEAL WATER CONN.

2" IPS WASHOUT
WATER CONNECTION

ITEM - N
- CHECK VALVE
(BY OTHERS)

VIEW-D
BOTTOM OF ROTOR HSG.
(looking up)
 $\frac{3}{4}'' = 1'' - 0''$

- 12" DUMP VALVE 23" WIDE
x 6 1/2" FTOF W/ MAX CYL.
DIA. 9"

- PROVIDE CLEARANCE IN
FOUNDATION FOR DUMP
VALVE.

NOTE-Q
ITEM-J

PLAN VIEW

△

ELEVATION

FOUNDATION
PIERS, CONCRETE ETC.
BY OTHERS.

3.875^{+0.000}_{-0.001} DIA. SHRF
1"x1/2"x1/4" KEYWAY

3.875 $\pm$.002 DIA. SHAFT
1"x1/2"x7/8" KEYWAY

17

NO

DUMP VALVE


SAFETY VIEW

1	2	
---	---	---	---	---	---	---	---	---	----	----	-----	-----	

ROUT

DEET GUARD IF
PROB (BY OTHER)

DETAIL-C

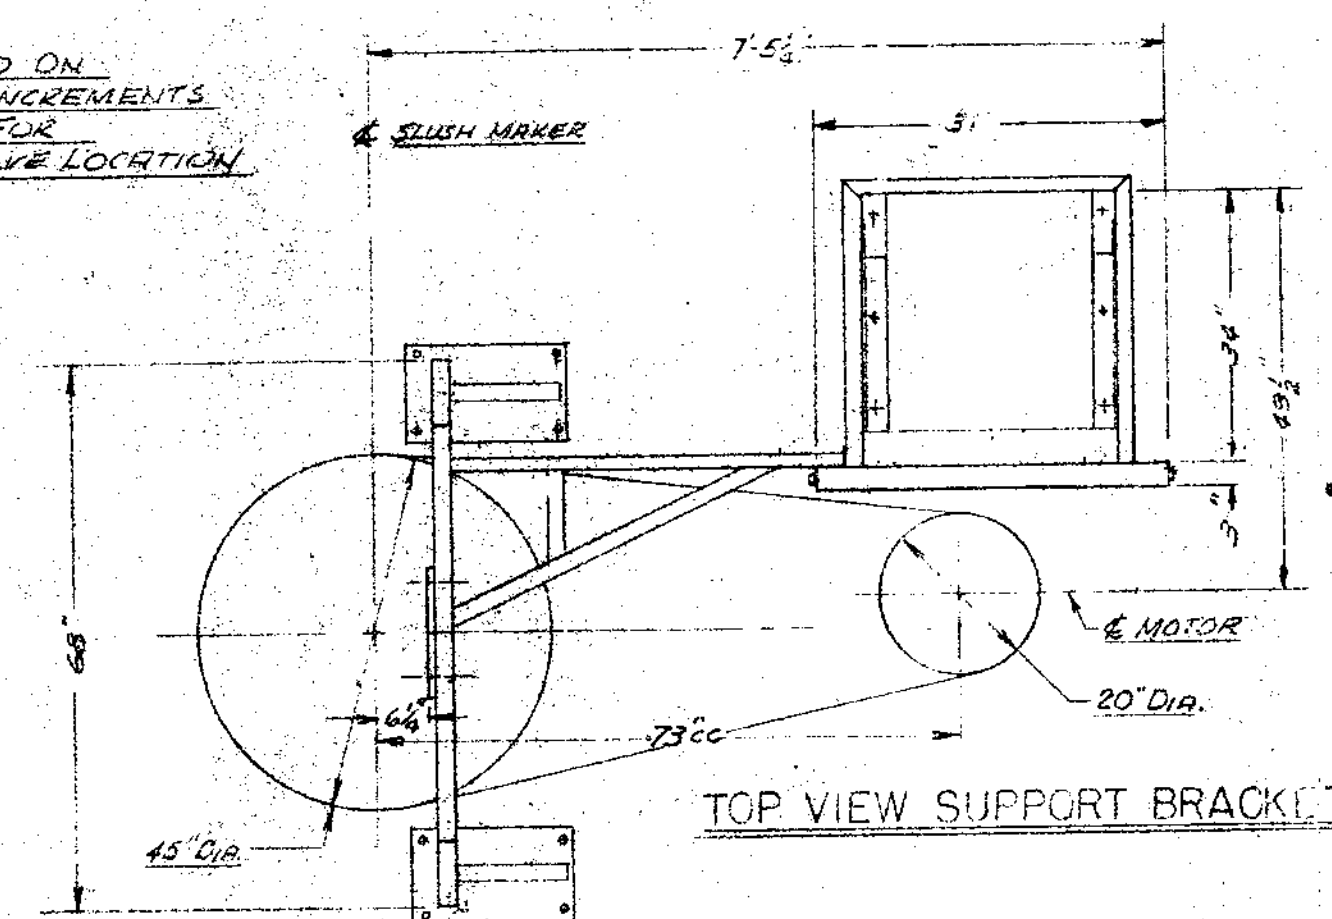

TOP VIEW SUPPORT BRACKET

12" DUMP VALVE-

ITEM

12" FLANGE 19" O.D.
12-1" DIA HOLES ON 17" O.D.C.
EQUALLY SPACED & STRADDLE &

SECTION A-A

ANCHOR BOLT LAYOUT & MOUNTING PAD DIMENSIONS (ANCHOR BOLTS BY OTHERS)

OUTLINE OF TANK FOUNDATION

1" DIA HOLES FOR
3/4 DIA ANCHOR BOLTS
6 PLACES (BY OTHERS)

2. DIA HOLE'S FOR
DIA ANCHOR BOLTS & PLATE
AS SHOWN BY OTHERS.

SLUSH  **MAKER**
27-SIZE MODEL-FV

INSTALLATION DETAILS 27 FV
BR BELT DRIVE 2000-METAL
TANK

CONFIDENTIAL - PROPERTY OF THE
MORDEN MACHINES COMPANY
PORTLAND, OREGON

DATE 7-25-68	DRAWING NUMBER
SCALE 1" = 1'-0"	P6831
DRAWN BY CHECKED	

IMPERIAL PAPER
PLATTSEURG, N.Y.

PC-16053

FOR INSTALLATION INFORMATION SEE DRAWING PG 52