

LPP # 45 M 0042AS


KEY

NEW LINES

POWER : 30

FLOW BALANCE UNITS ARE
LITERS PER HOUR

THE FLOW BALANCE IS BASED ON THE
FOLLOWING 72 lb/3300 ft
700 FPM & 108" TWTM

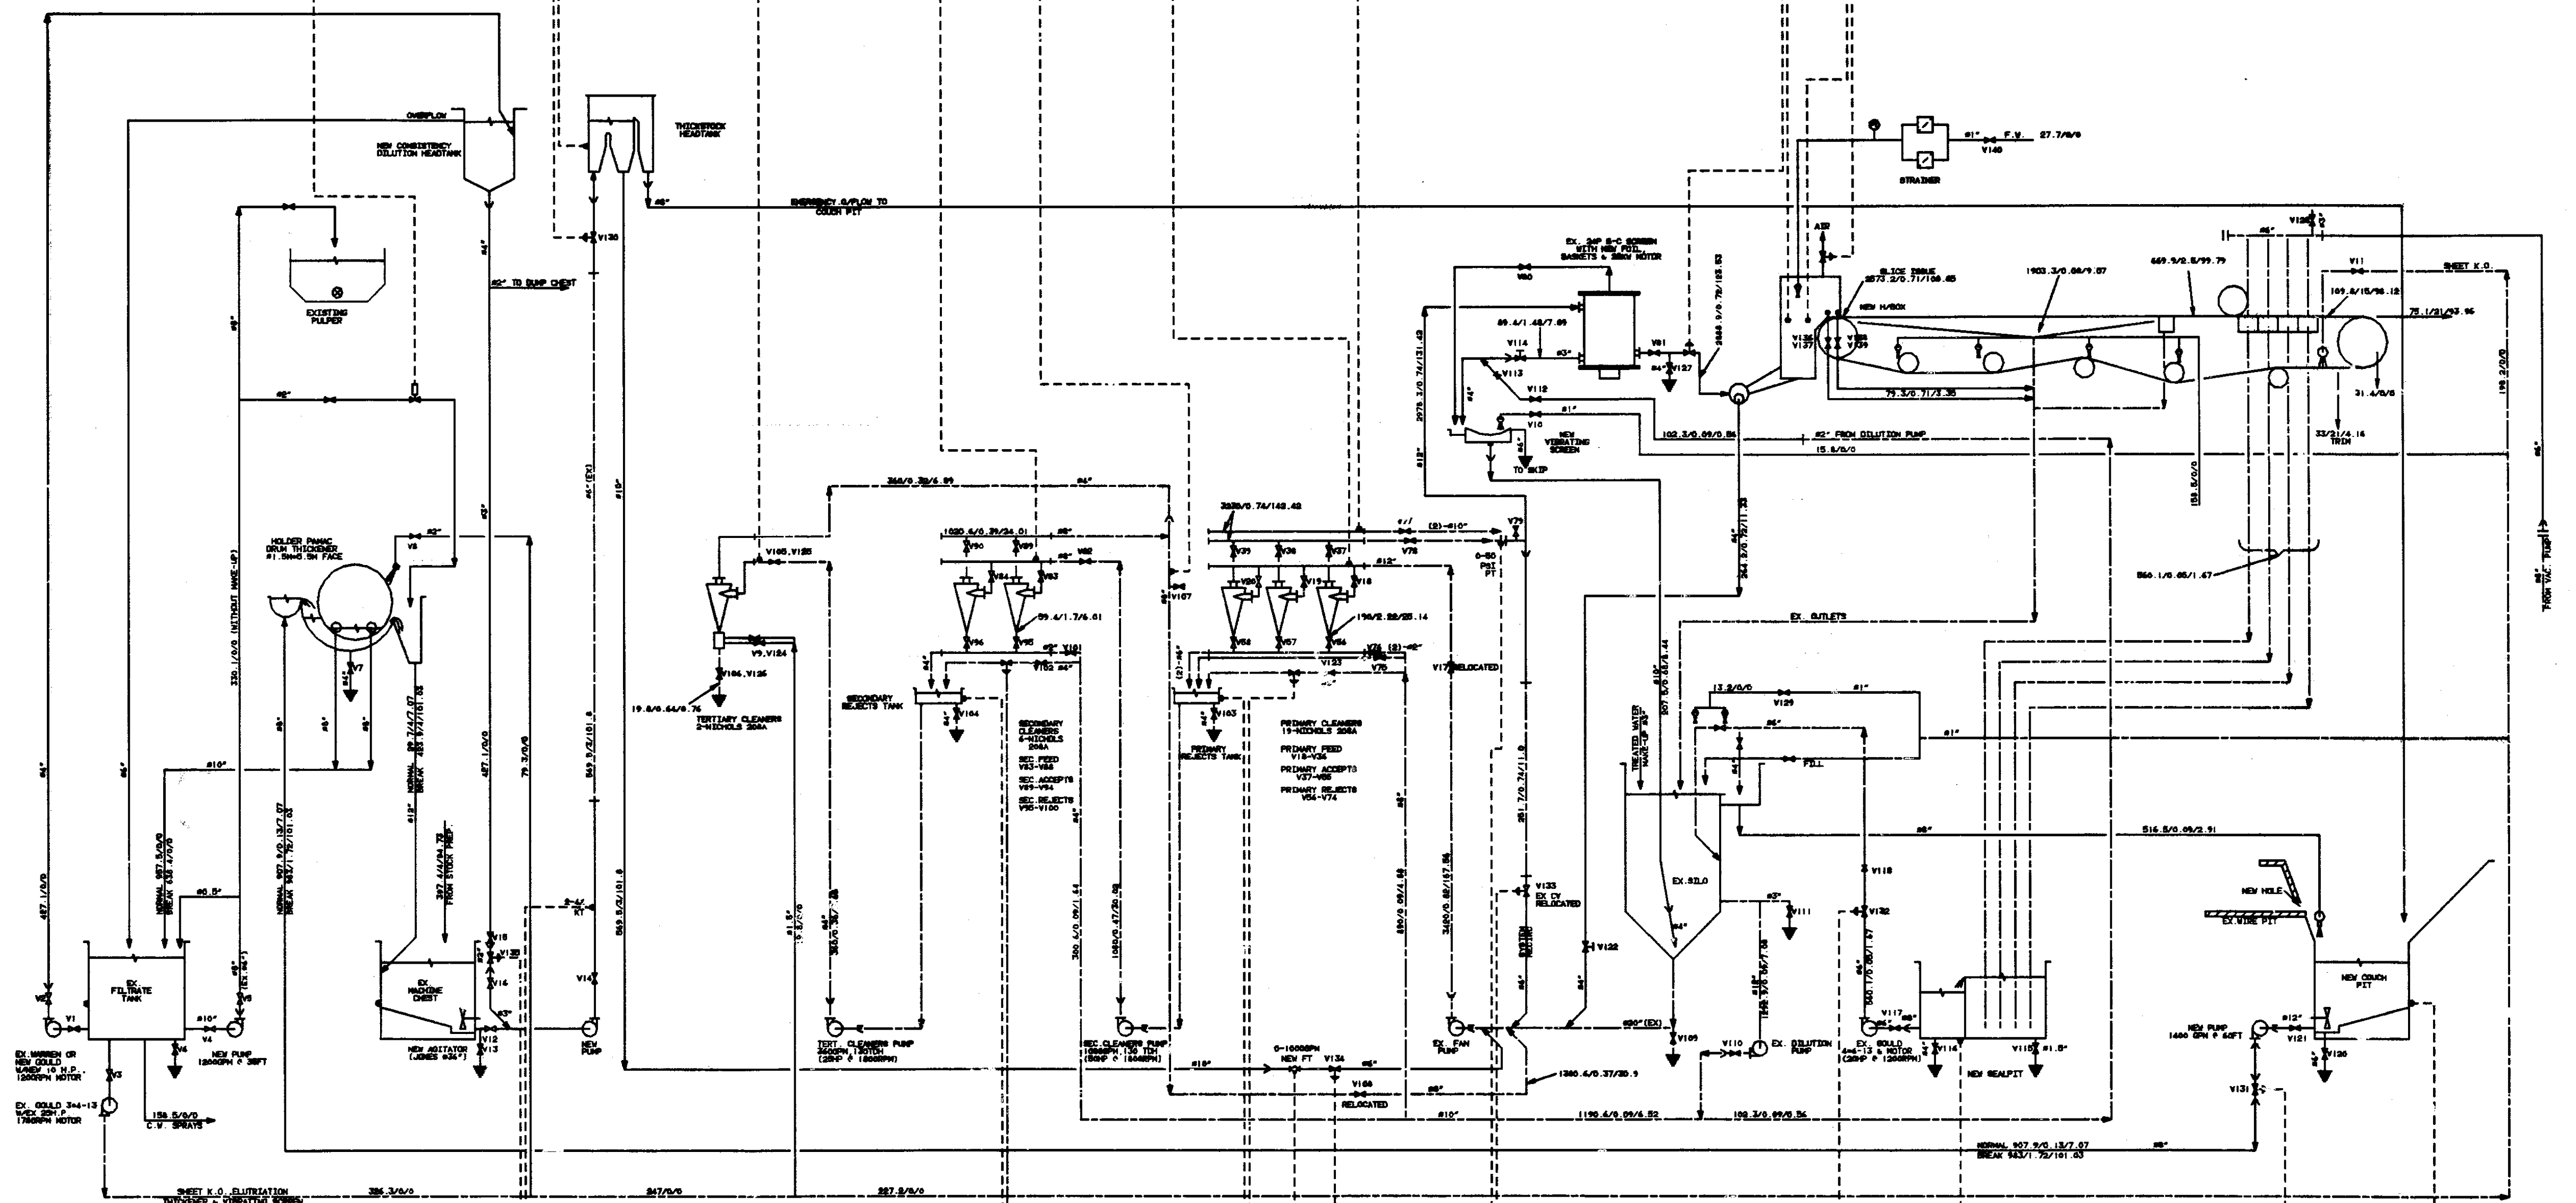

N.B. FILTRATE TANK SYSTEM SHOWN IS FOR FUTURE WHEN THICKENER AND CONS. DILUTION HEADTANK ARE INSTALLED. EXISTING ARRG'T. WITH GOULD PUMP FEEDING SPRAYS AND WARREN PUMP FOR PULPER FILL IS TO REMAIN INITIALLY

5	DIL'N TO PULPER AND DRUM THICKENER ADDED		G.M.P.	28.2.80
4	FLOW FIGURES ADDED		G.M.P.	8.1.80
3	GENERAL UPDATES		G.M.P.	13.12.79
2	NEW VALVES AND LINES ADDED		G.M.P.	28.11.79
1	R.F. INFORMATION		G.M.P.	8.11.79
ISSUE	DESCRIPTION		INITIAL	DATE

HOLDER PAMAC LIMITED

TITLE STOCK APPROACH/BROKE SYSTEM MODIFICATIONS

CUSTOMER	LINCOLN P & P S	CONTRACT NO	820850
-----------------	----------------------------	--------------------	---------------

SCALE	N.T.S.	DRAWN C&D DATE 3.11.88	C&D'X DATE X	APP'D X TISSE X	SWT OF 1
DRAWING NO	610 - 42 - 1			3.	