


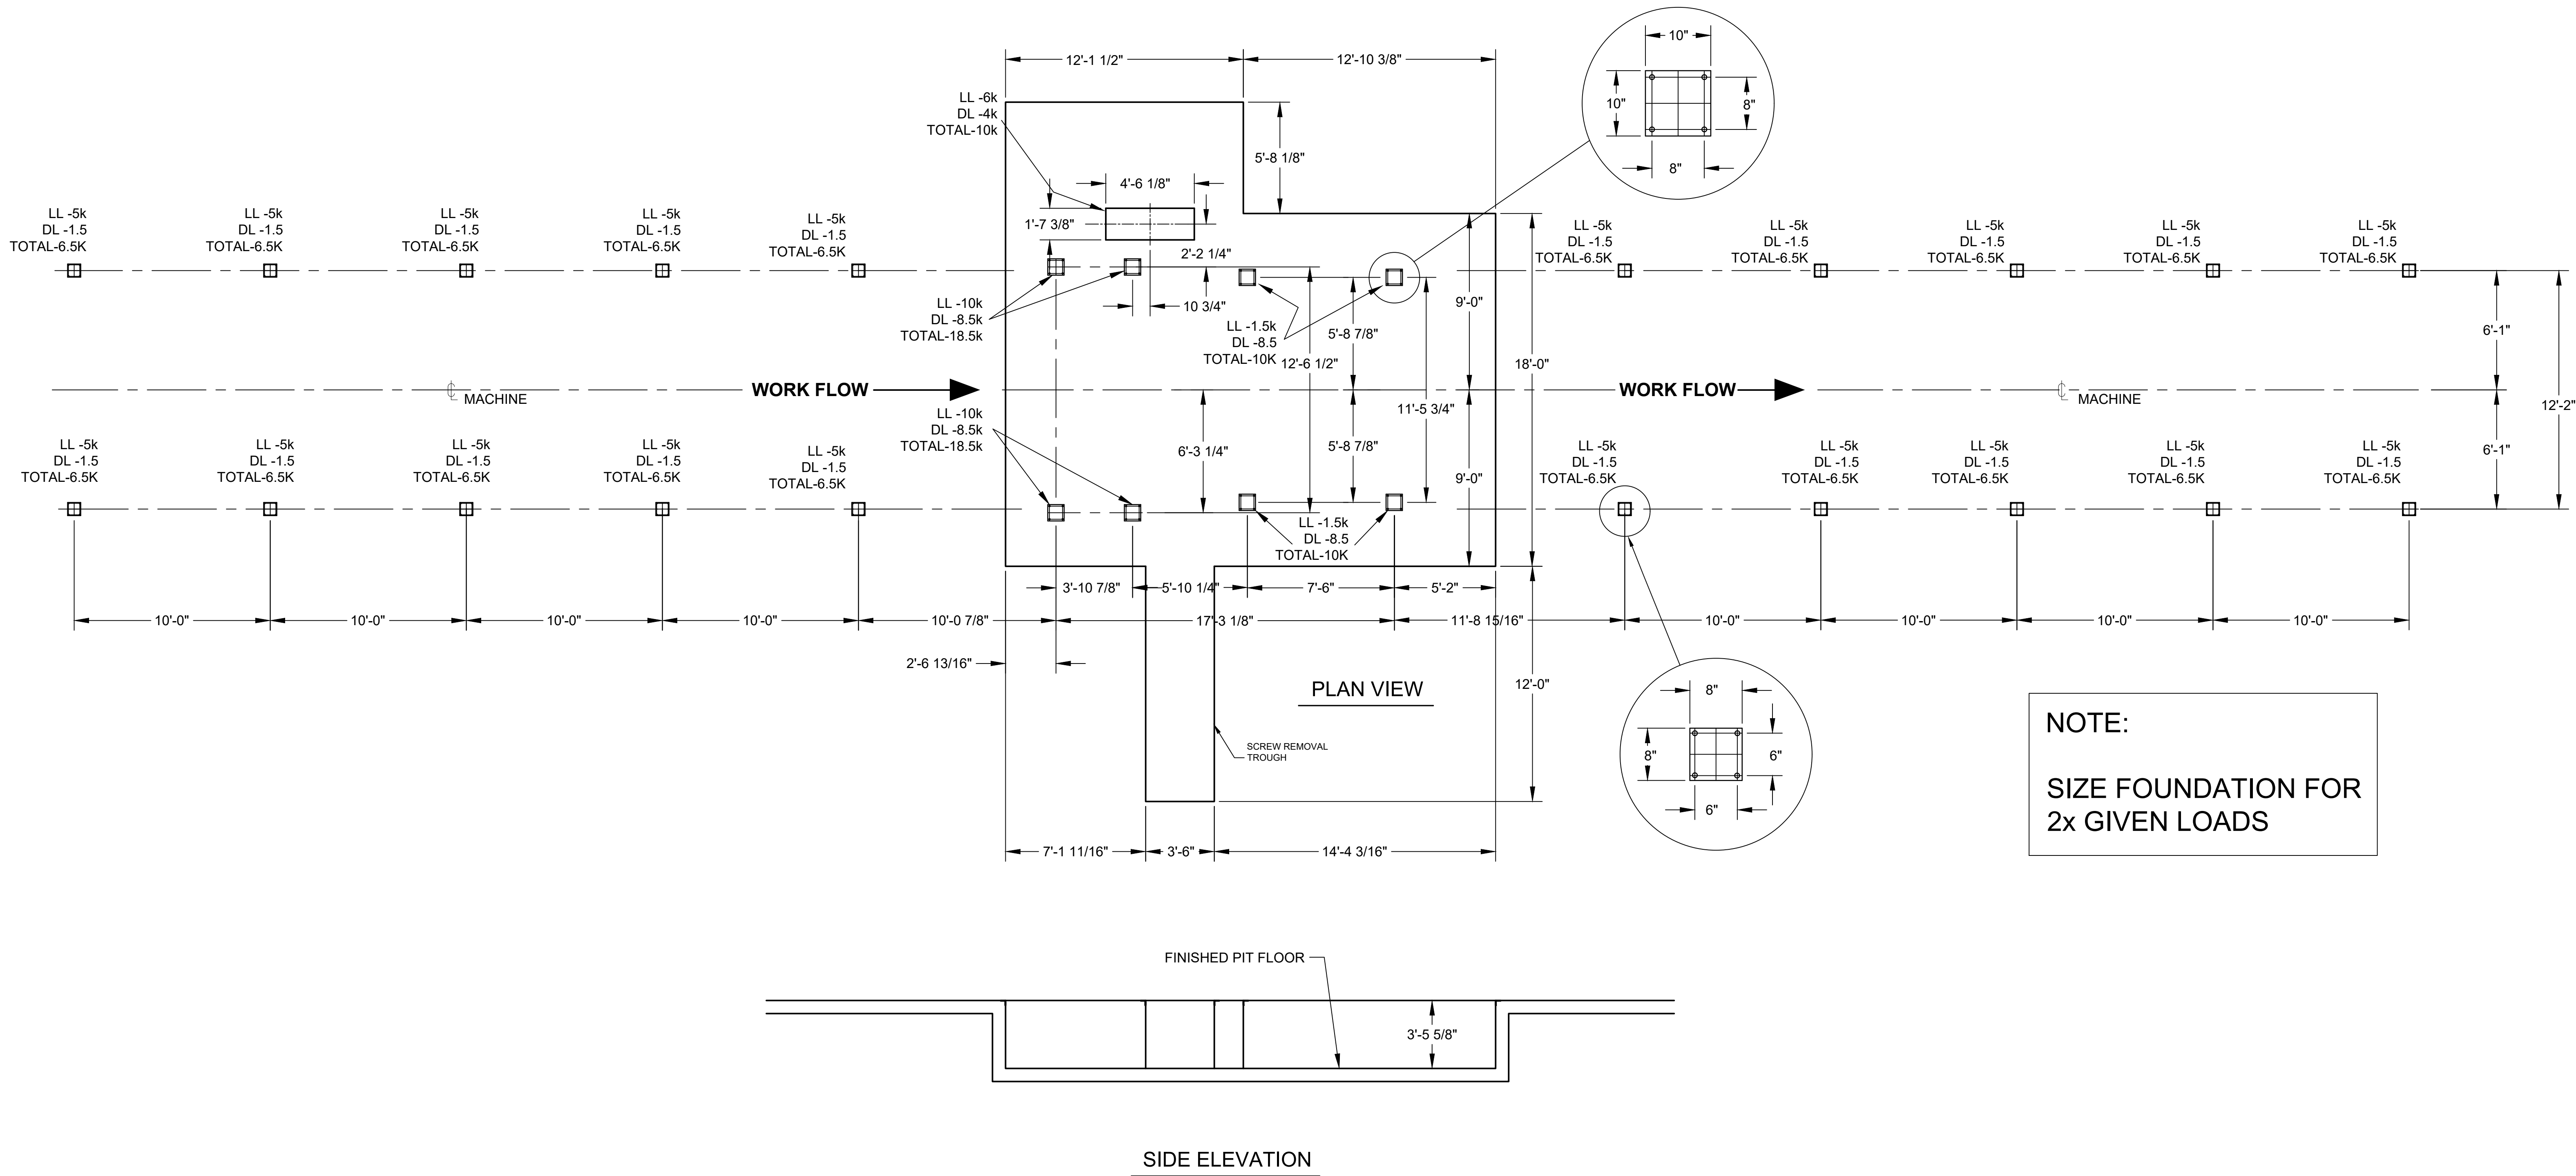

NOTE:

SIZE FOUNDATION FOR
2x GIVEN LOADS

ACAD FILE NAME: \JOB\DWG\2008\0815\00\00010001.DWG

NOTICE

This is a reproduction of a commercial drawing of Blastec, Inc. and is supplied for use only for an authorized job. This drawing is the property of and contains CONFIDENTIAL PROPRIETARY INFORMATION of Blastec, Inc. and shall not be disclosed, used, copied or reproduced either in wholly or in part without the prior written consent of Blastec, Inc. This drawing must not be used for construction or fabrication until signed as checked and issued for construction.

Blastec®

Blast Cleaning Technology

ATLANTA, GEORGIA

TITLE FOUNDATION LAYOUT

SCALE: 1/4" = 1'-0"

DO NOT SCALE DRAWING

0	RELEASED FOR REVIEW	10-22-08	JC	BY	JC	DATE	10-22-08	SHEET 1 OF 1	REV. 0
REV	DESCRIPTION	DATE	BY	DATE	10-22-08				