


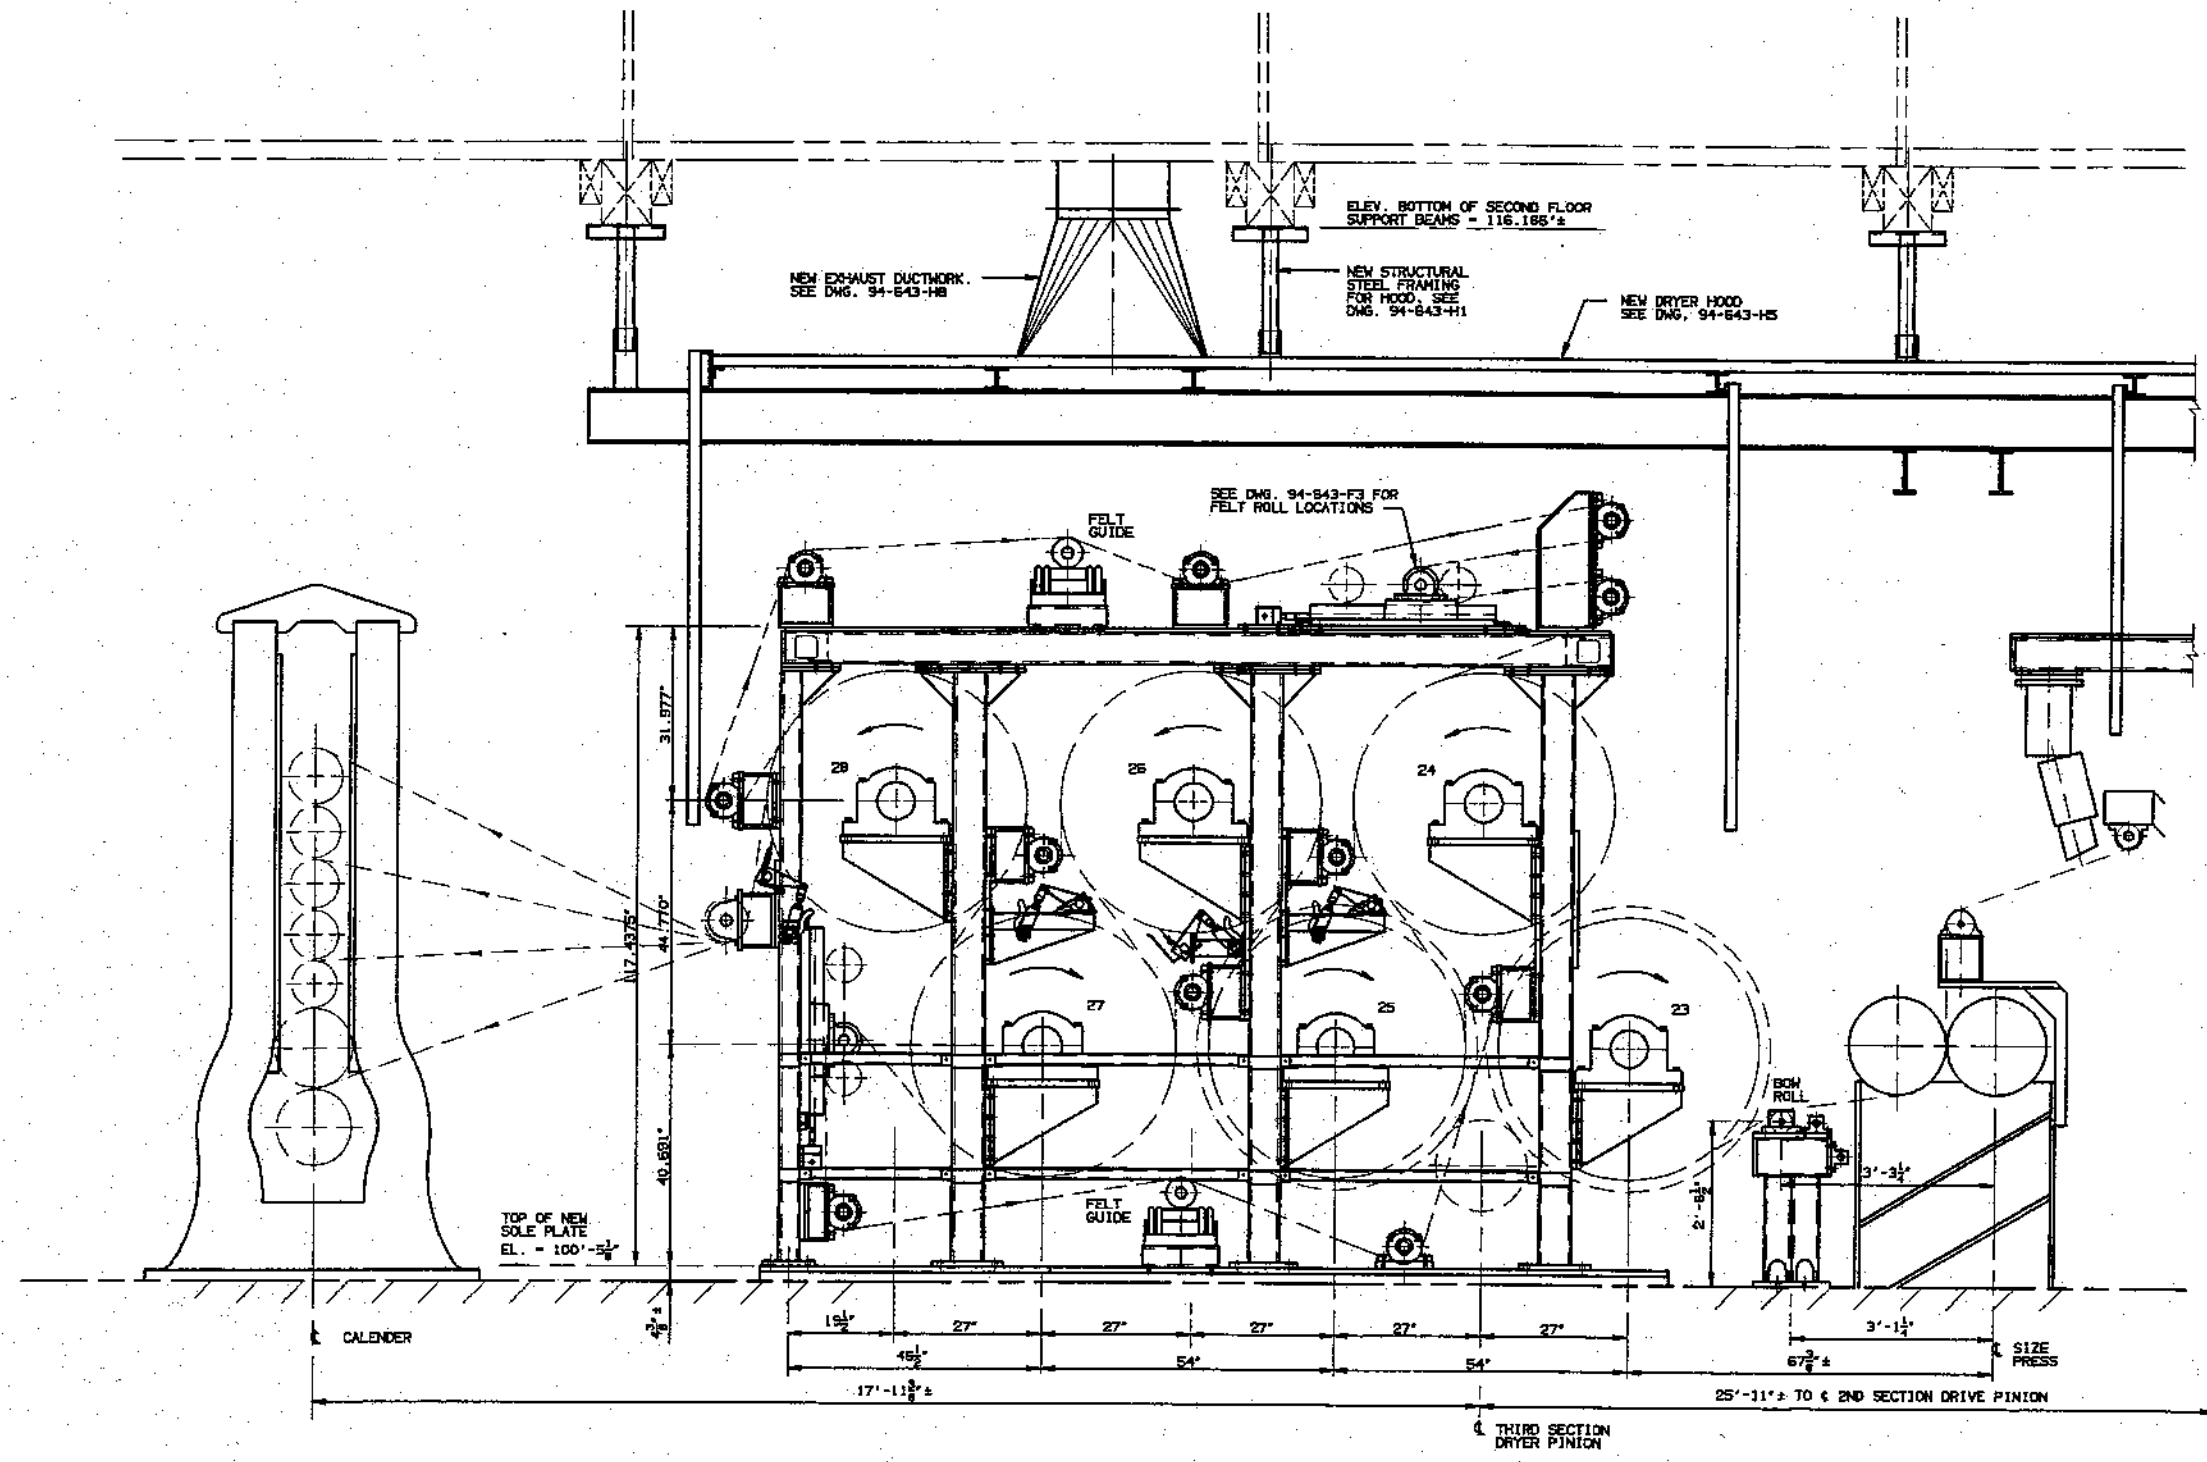

THIRD DRYER SECTION - PROPOSED T.S. ELEVATION
3/4" = 1'-0"

NOTES

1. SEE DRAWINGS 94-643-14 FOR DRYER CAN FRAME ASSEMBLY.
2. SEE DRAWINGS 94-643-15 THRU 94-643-27 FOR DETAIL PARTS.

REV.	DESCRIPTION	DATE	BY

POTASH-DELMOLINO-DAVIS INC. Industrial Design Services Dellen, Mass. 01226			
RISING PAPER COMPANY HOUSATONIC, MA 01238			
NO. 1 P.M. DRYER SECTION MODIFICATIONS	SCALE AS NOTED	DRAWN BY MTK	CHECKED BY CFP
THIRD DRYER SECTION - PROPOSED T.S. ELEVATION			
DATE 08-26-95	DESIGNED BY 27	DRAWING NO. 94-643-9	REV. 1