



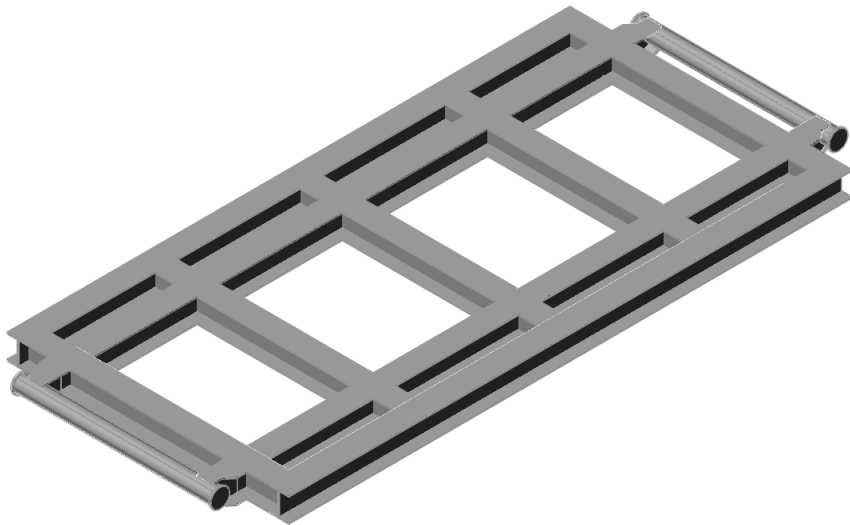

1) MAIN BEAMS AND CROSS BEAMS
FABRICATED FROM W10@30
2) MID SKID SUPPORT FOR CHECKER
PLATE (W8) NOT SHOWN.

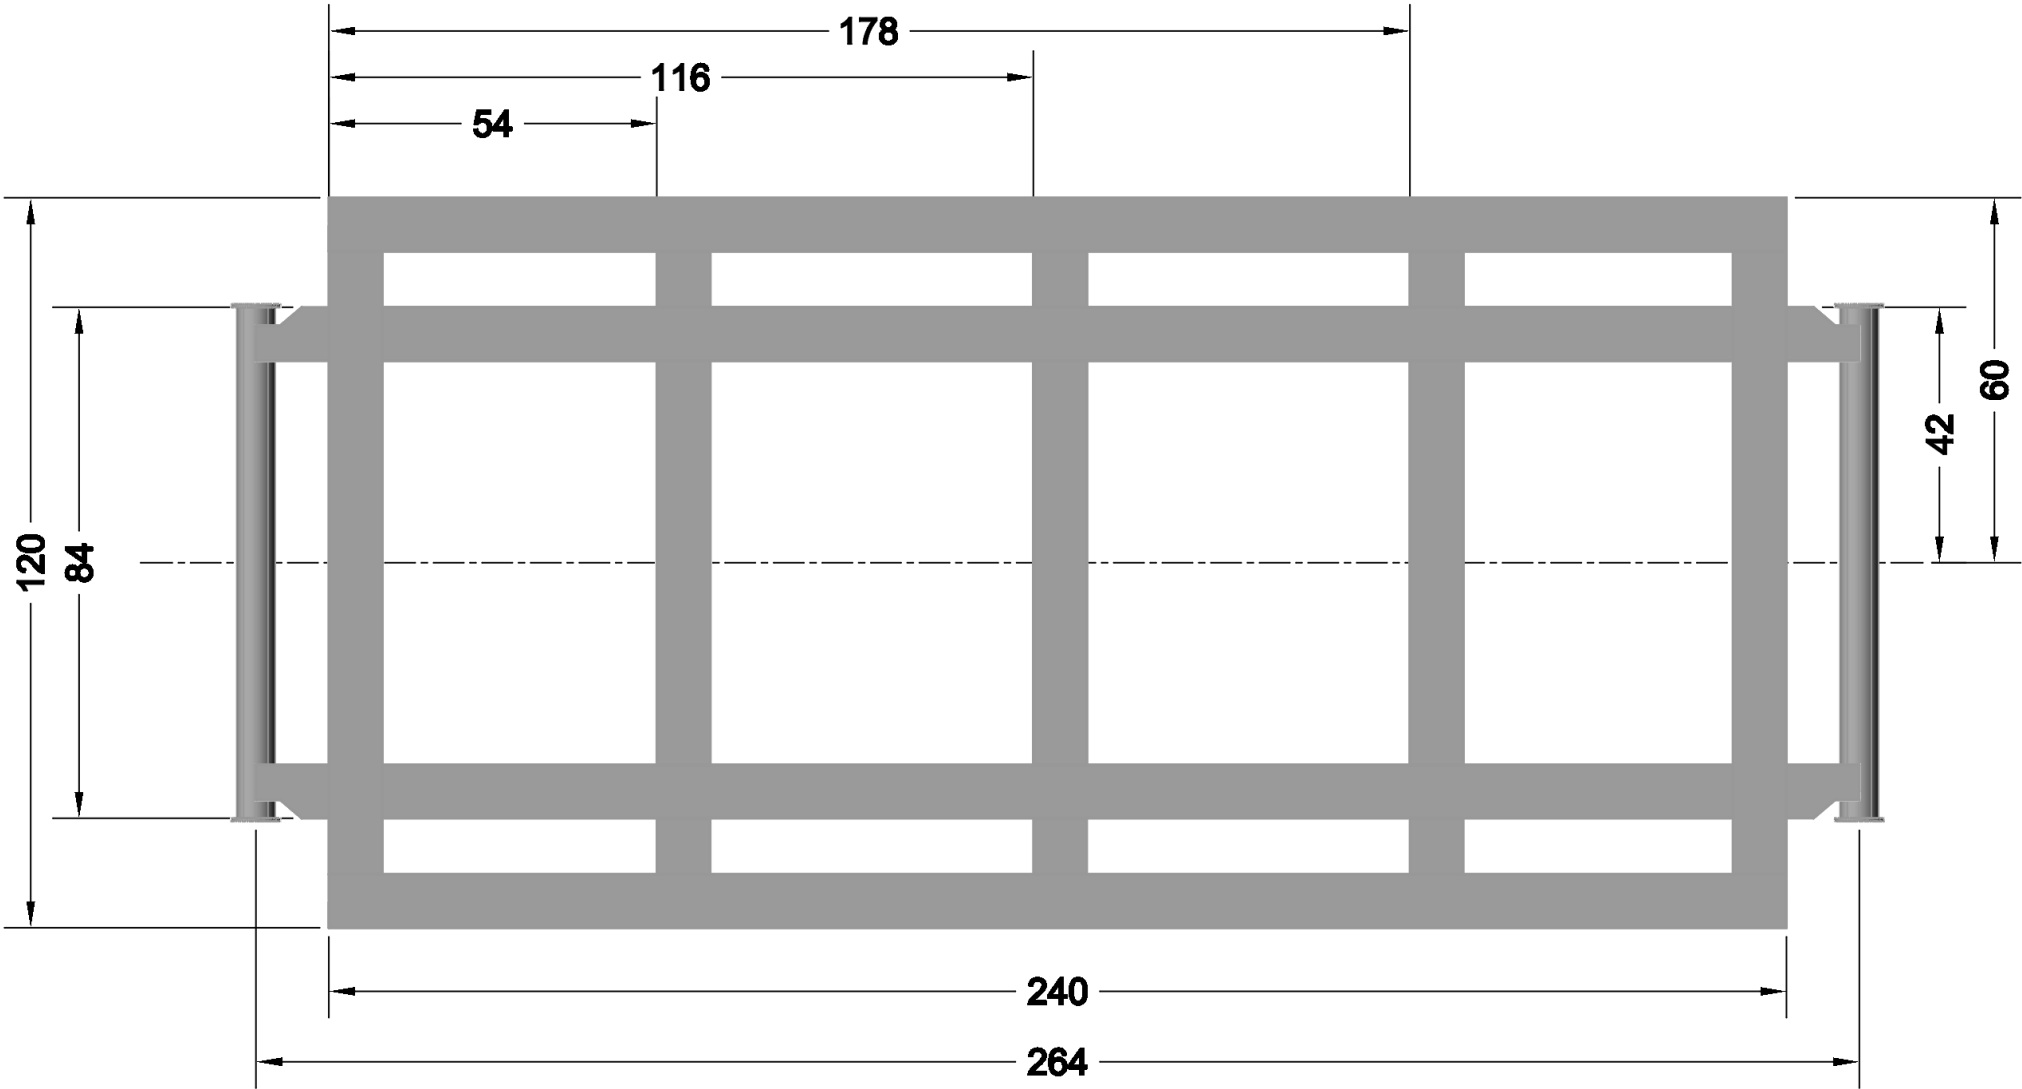

REVISIONS			
REV	DESC	BY	DATE



RARE OILFIELD SERVICES
502 MITCHELL DRIVE SE
REDCLIFF, ALBERTA,
T0J 2P0

RARE EQUIPMENT # 15821 - 42" HORIZONTAL SEPARATOR BY PENFABCO	
DATE OCT 31, 25	DRAWN BY K HOBMAN

DRAWING TITLE 15821 - SKID MAIN BEAM FOR PILE PLACEMENT

FILE NAME 15821 - 42" SEPARATOR	
LAYOUT NAME SKID GA	
REVISION A	REVISION DATE