

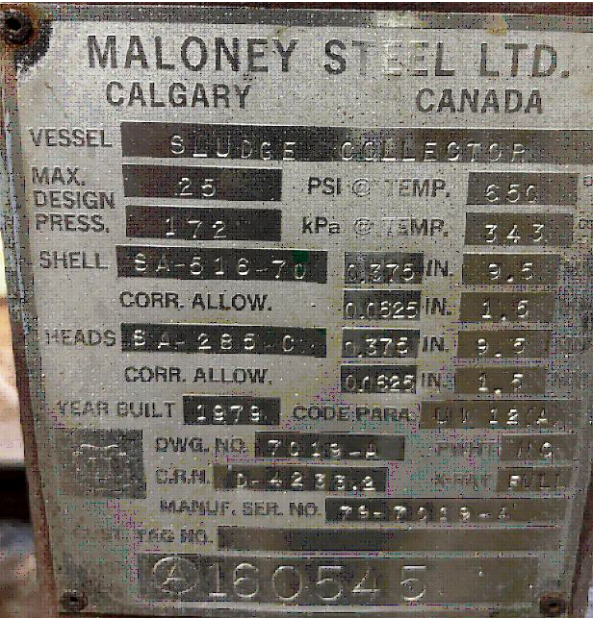


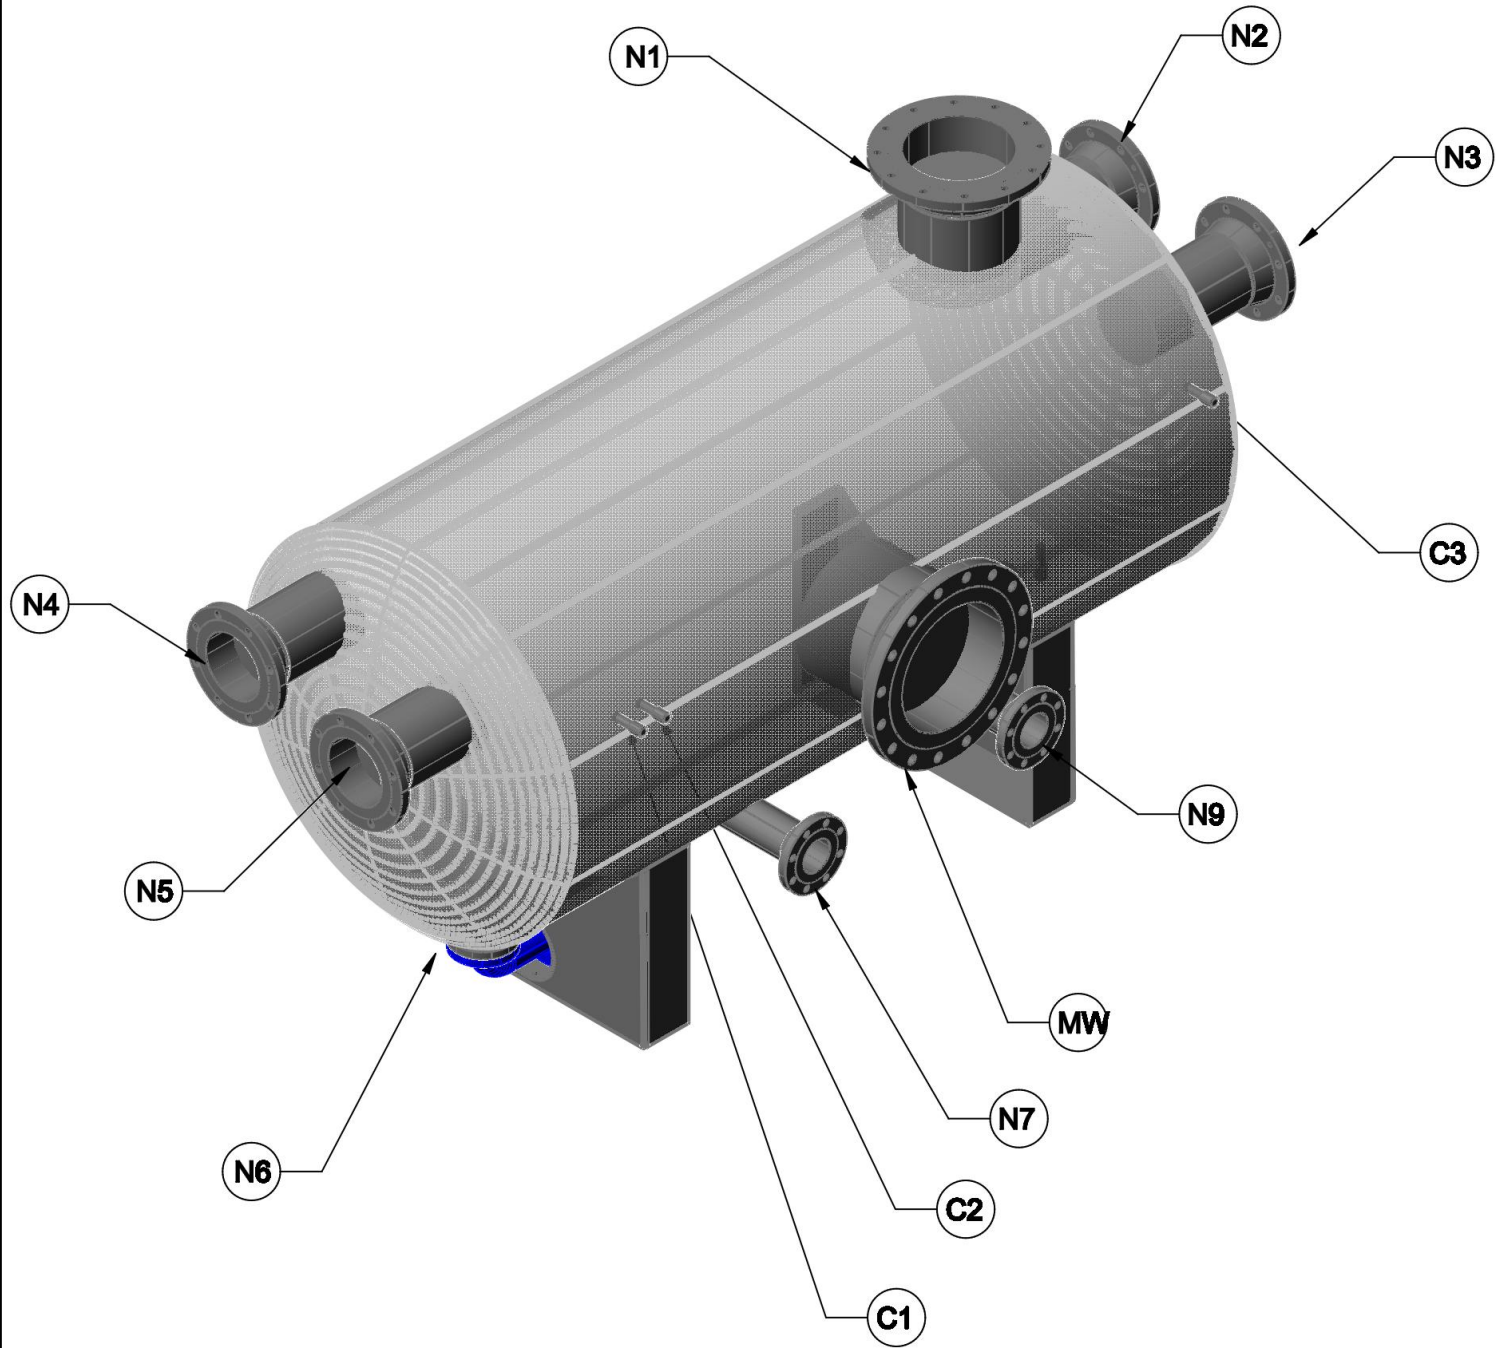

| TAG | SIZE | TYPE      | DRAIN                 |
|-----|------|-----------|-----------------------|
| N1  | 12"  | 150# RFWN | SPARE                 |
| N2  | 8"   | 150# RFWN | OUTLET TO FLARE STACK |
| N3  | 8"   | 150# RFWN | SPARE (BLINDED)       |
| N4  | 8"   | 150# RFWN | 8" INLET              |
| N5  | 8"   | 150# RFWN | 8" SPARE BLINDED      |
| N6  | 4"   | 150# SORF | PUMP                  |
| N7  | 4"   | 150# RFWN | SPARE BLINDED         |
| N8  | 4"   | 150# RFWN | SPARE BLINDED         |
| N9  | 4"   | 150# RFWN | SPARE BLINDED         |
| C1  | 1/2" | 3000# HC  |                       |
| C2  | 1/2" | 3000# HC  |                       |
| C3  | 1/2" | 3000# HC  |                       |
| C4  | 1/2" | 3000# HC  |                       |
| MW  | 16"  | 150# RFWN | MANWAY                |

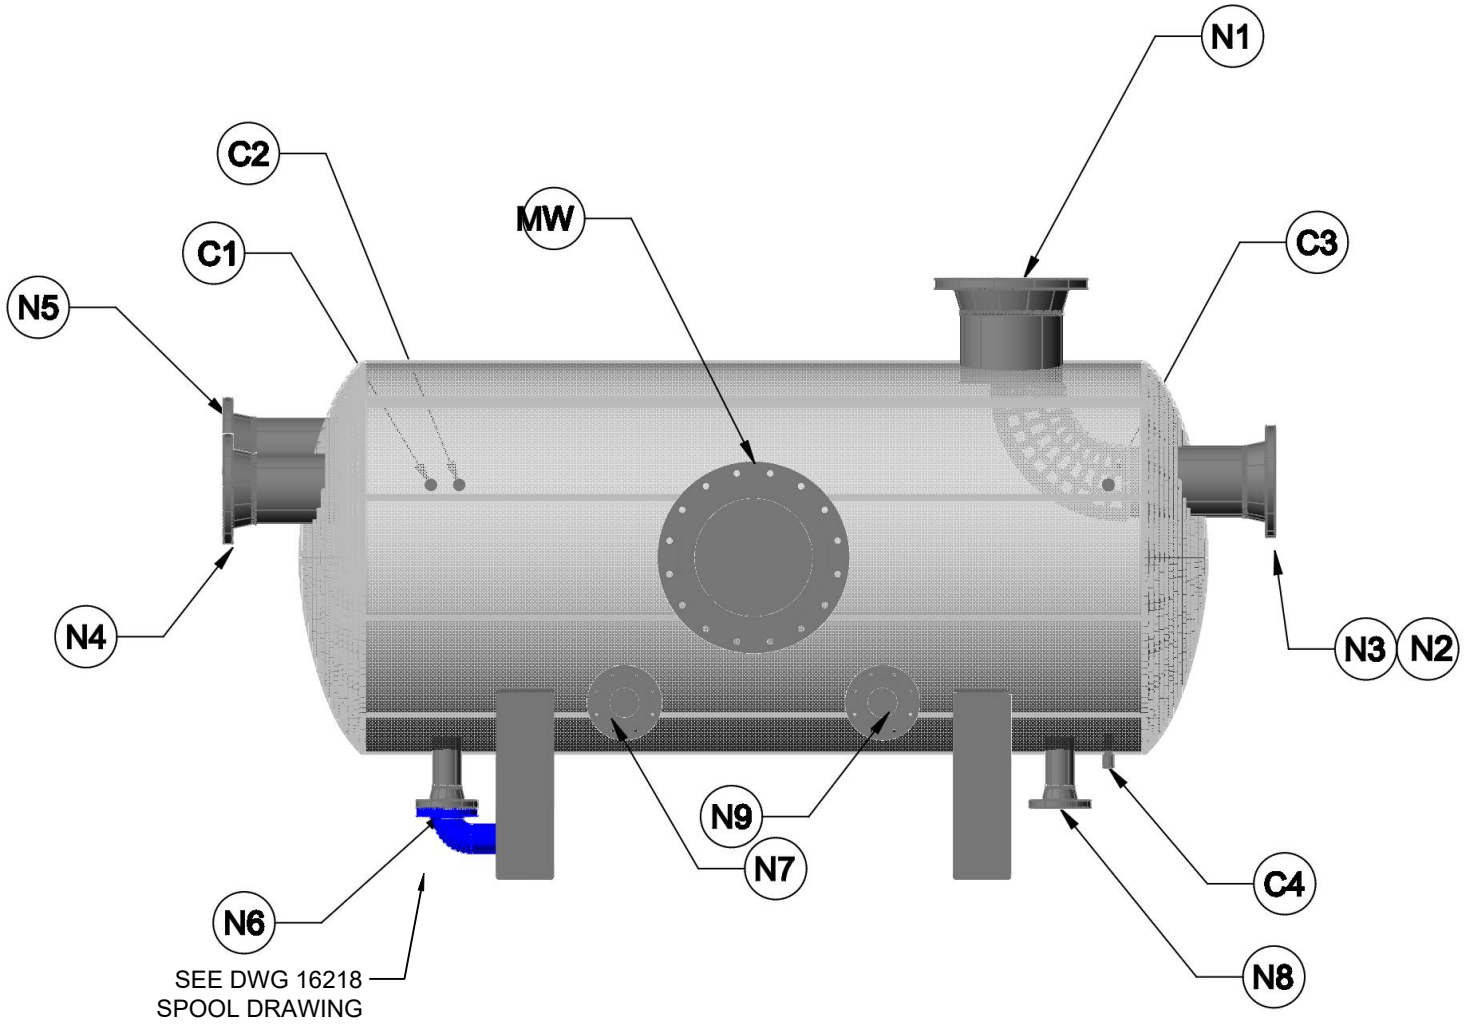

| REV       | DESC                         | BY | DATE       |
|-----------|------------------------------|----|------------|
| A         | MODIFIED PER CALTEX MARK UPS | KH | SEPT 2, 26 |
| REVISIONS |                              |    |            |

|                                                                                  |                                        |                      |                                     |  |                            |               |
|----------------------------------------------------------------------------------|----------------------------------------|----------------------|-------------------------------------|--|----------------------------|---------------|
| RARE OILFIELD SERVICES<br>502 MITCHELL DRIVE SE<br>REDCLIFF, ALBERTA,<br>T0J 2P0 | RARE EQUIPMENT #<br>16218 - 30BBL FKOD |                      | DRAWING TITLE<br>16218 - 30BBL FKOD |  | FILE NAME<br>16218 FKOD GA |               |
|                                                                                  | DATE<br>JULY 6, 2026                   | DRAWN BY<br>K HOBMAN | SHEET 2 OF 3                        |  | LAYOUT NAME<br>SHT 2       | REVISION DATE |
|                                                                                  |                                        |                      |                                     |  | REVISION<br>A              |               |