
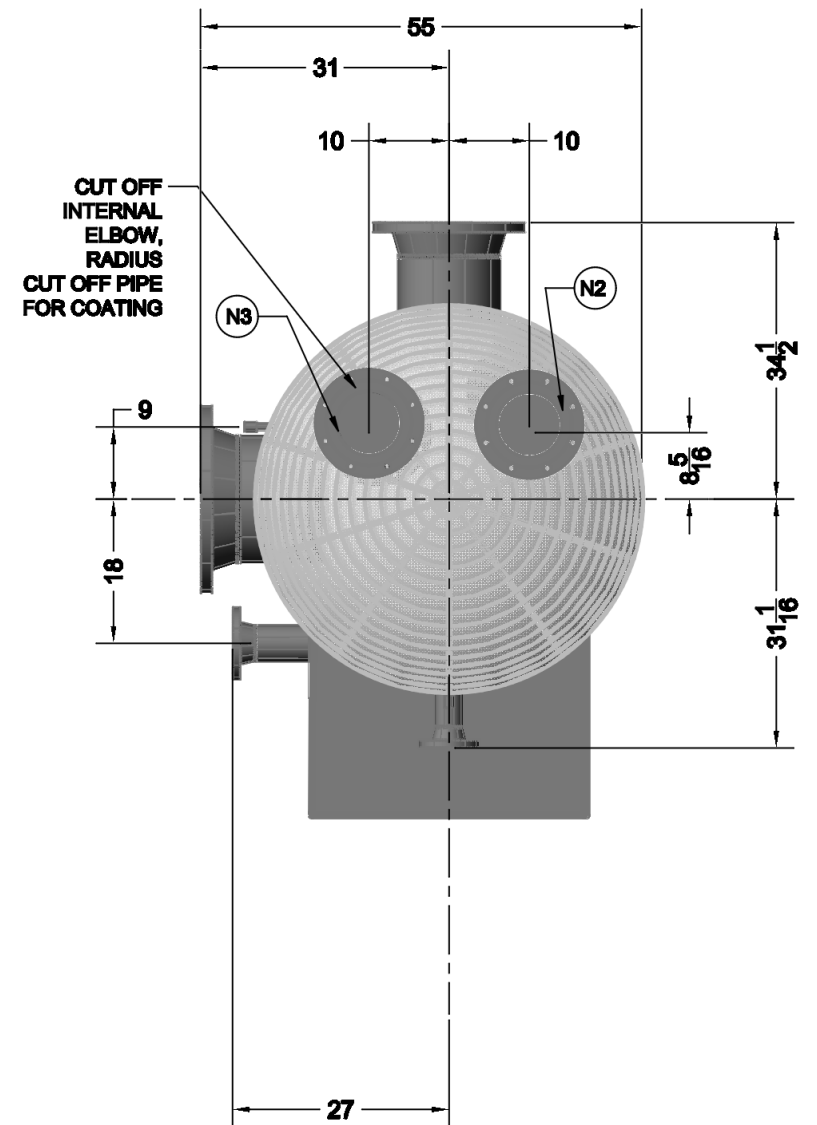


- 1) INTERNALS TO BE COATED
WITH CLOVALINE 83295
- 2) CUT DOWN SADDLES
- 3) CUT HOLE FOR ADD ON SPOOL
- 4) BUILD ADD ON SPOOL
- 5) CLAD AND INSULATE EXTERIOR TBA
- 6) ALL THREADED CONNECTIONS TO BE SS INCLUDING BLINDS

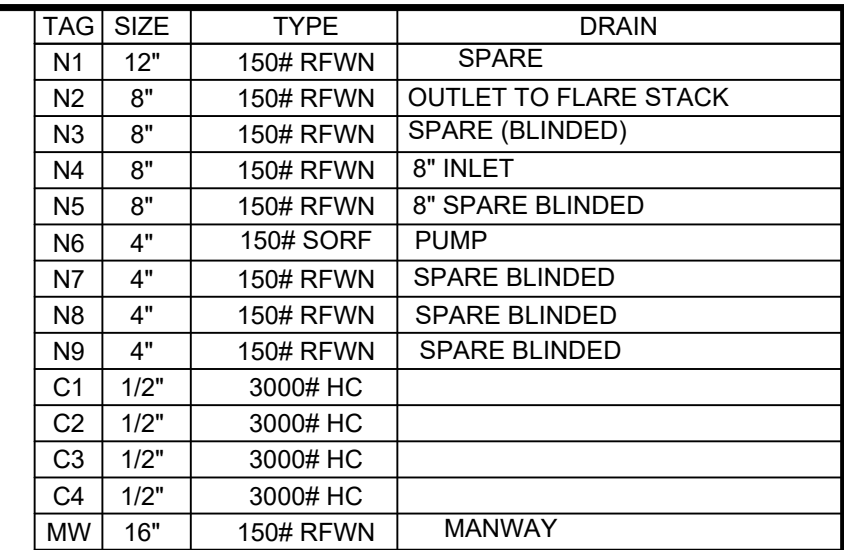

				RARE OILFIELD SERVICES 502 MITCHELL DRIVE SE REDCLIFF, ALBERTA, T0J 2P0	RARE EQUIPMENT #		DRAWING TITLE	FILE NAME			
					16218 - 30BBL FKOD			16218 FKOD GA			
A	MODIFIED PER CALTEX MARK UPS		KH		SEPT 2, 26			LAYOUT NAME			
REV	DESC		BY		DATE			SHT 1			
REVISIONS					DATE			DRAWN BY		REVISION	
				JULY 6, 2026		K HOBMAN		SHEET 1 OF 3		REVISION DATE	
								A			