


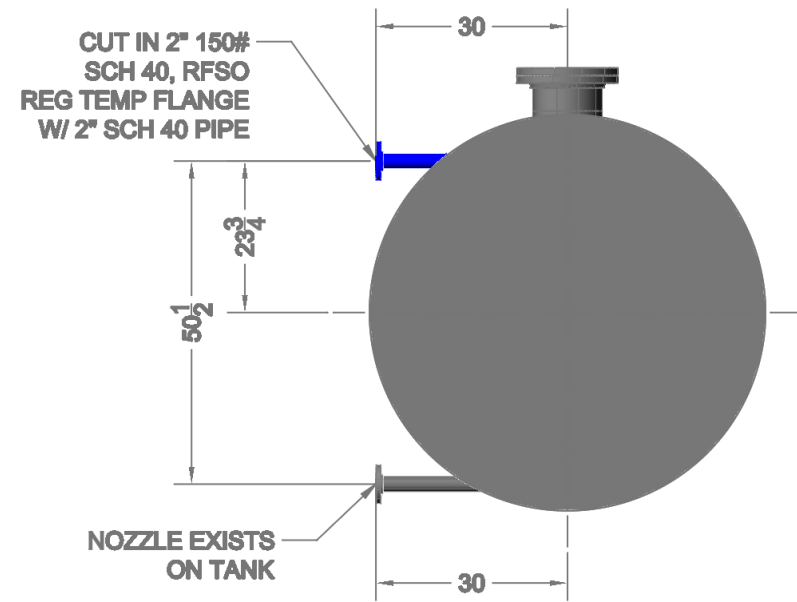


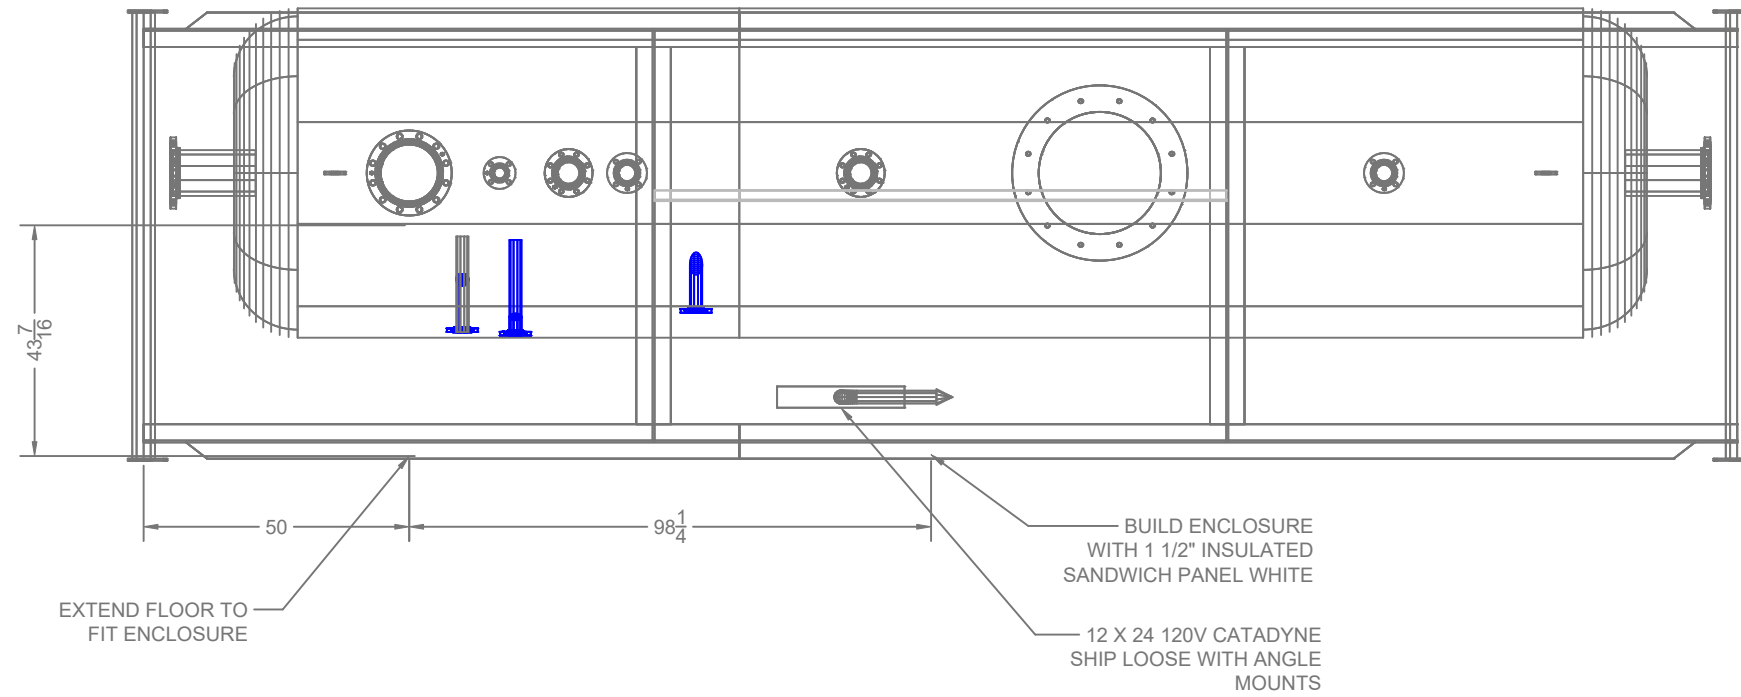

SECTION A-A

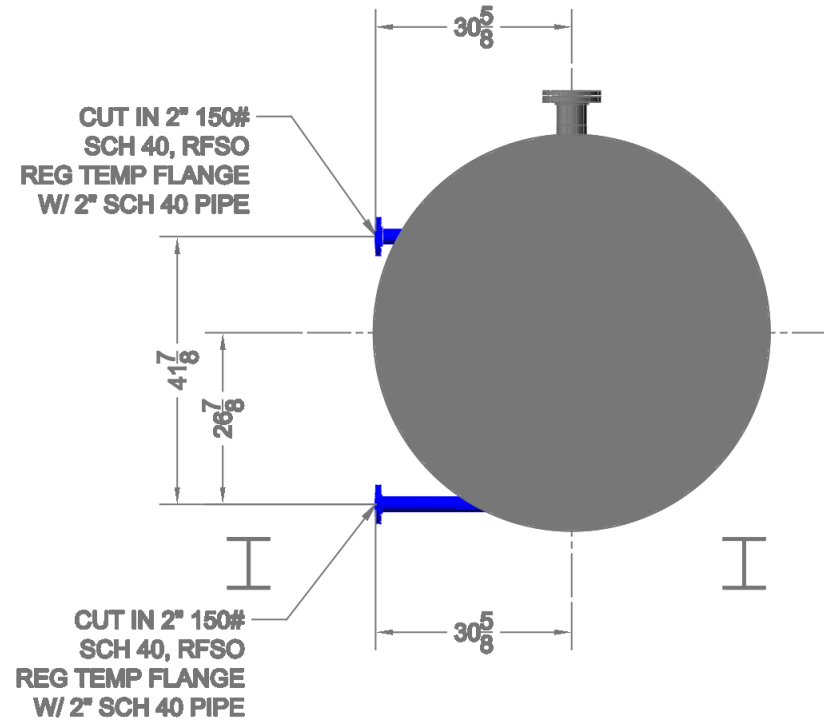

SECTION B-B

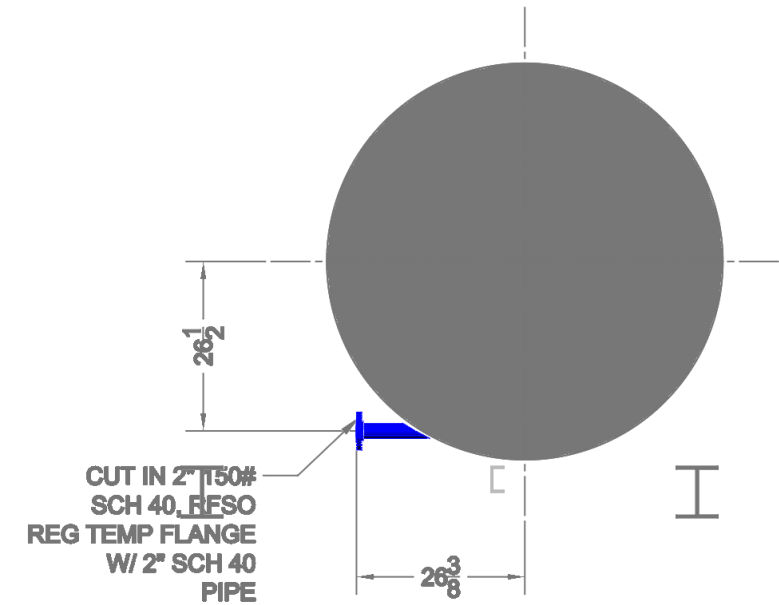

SECTION C-C

REVISIONS			
REV	DESC	BY	DATE
A	APPROVED CONSTRUCTION DRAWINGS	KH	SEPT 11, 26



RARE OILFIELD SERVICES
502 MITCHELL DRIVE SE
REDCLIFF, ALBERTA,
T0J 2P0

RARE EQUIPMENT # 15780- FLARE KNOCK OUT DRUM	
DATE SEPT 11, 26	DRAWN BY K HOBMAN

DRAWING TITLE
15780- FLARE KNOCK OUT DRUM
SHOP MODIFICATIONS
SHT 3 OF 3

FILE NAME 15780 FLARE KNOCK OUT VESSEL MODS	
LAYOUT NAME SHT 3	
REVISION A	REVISION DATE