




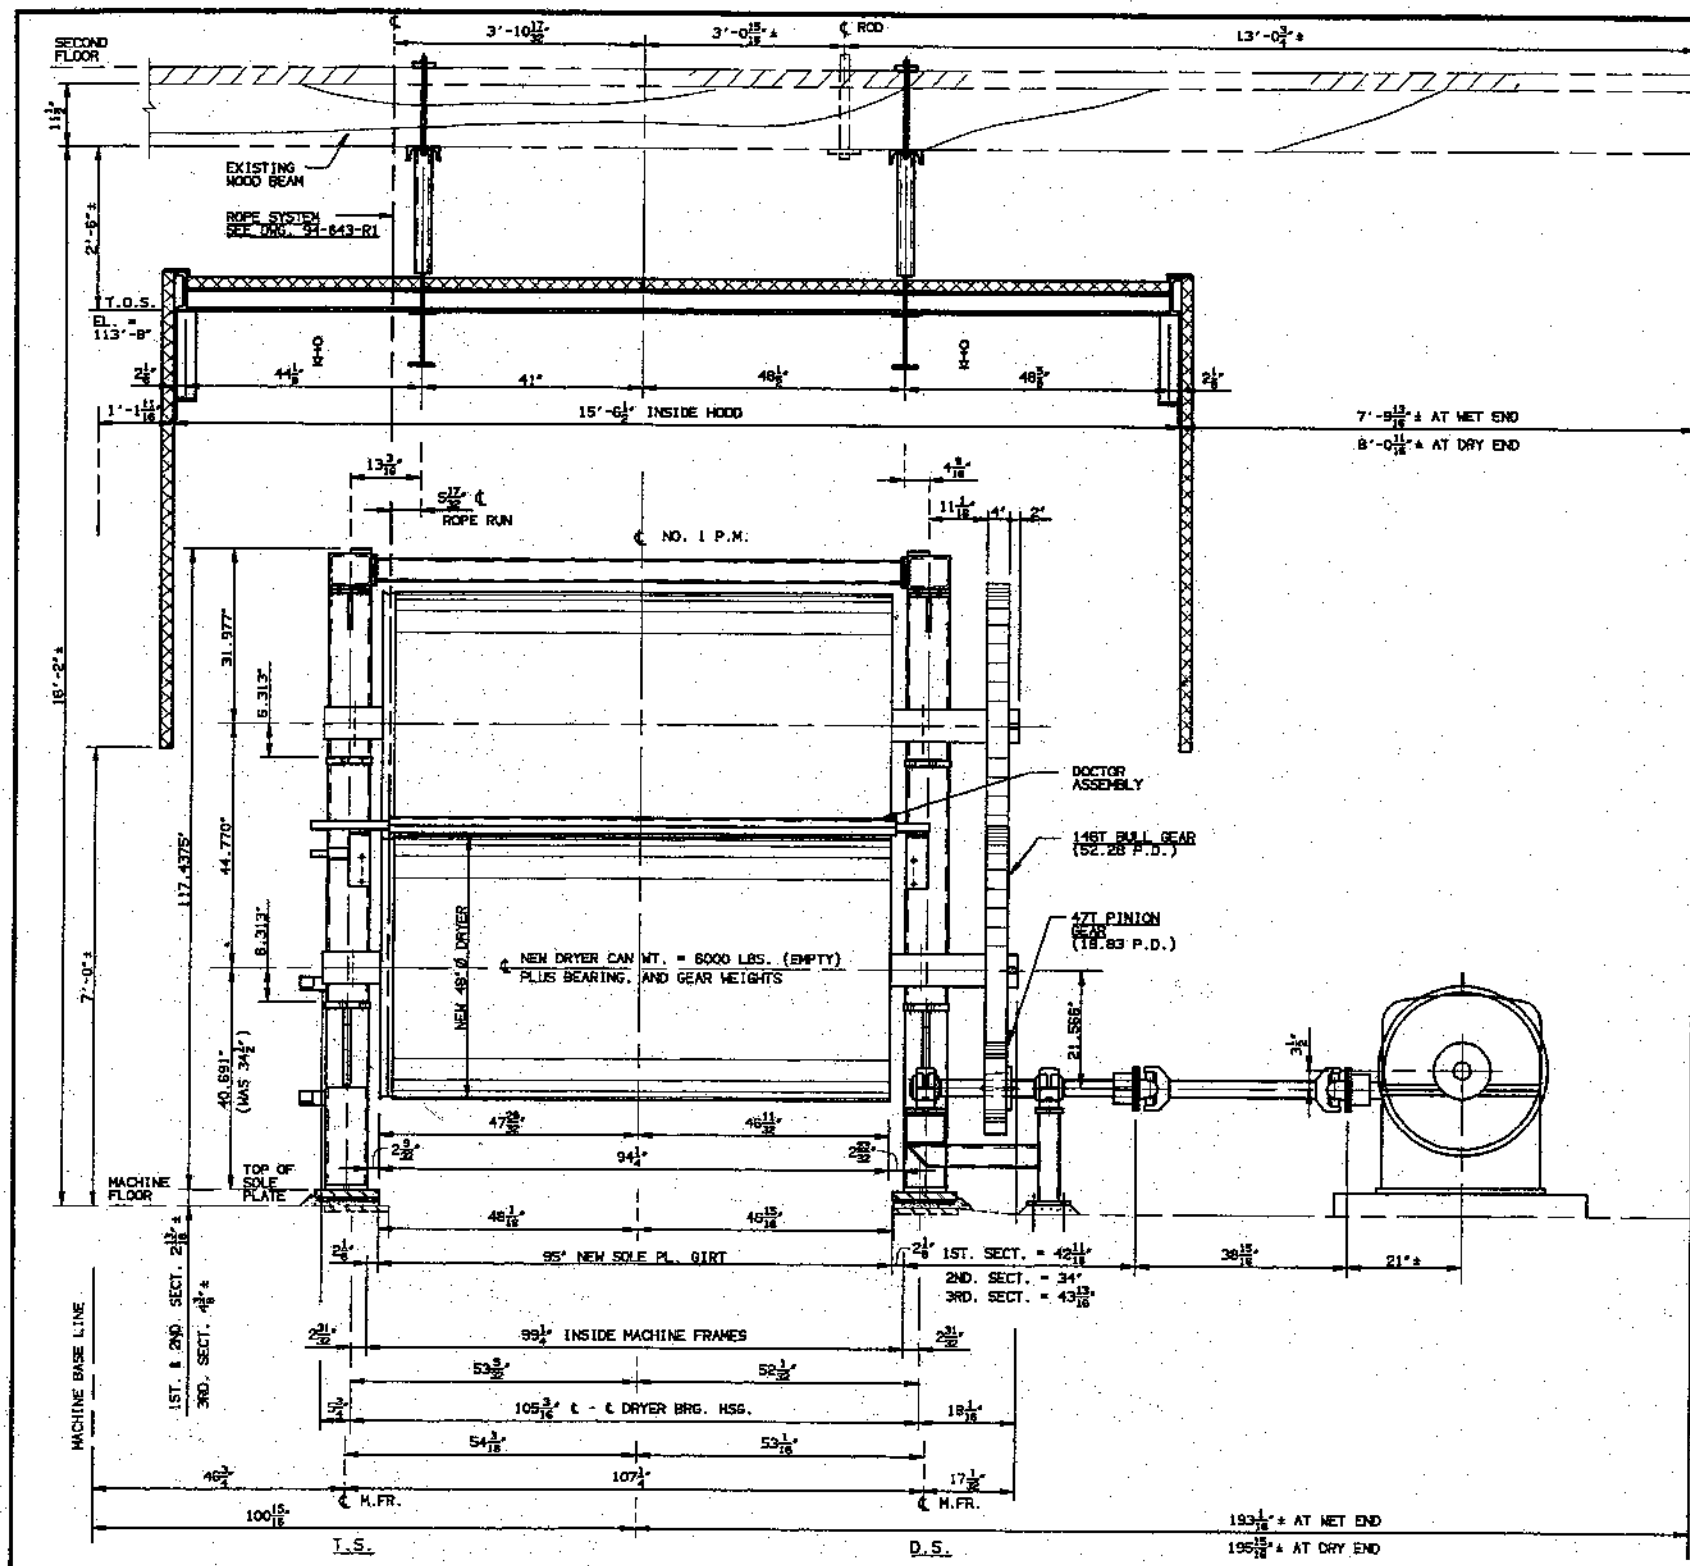

PROPOSED MACHINE CROSS SECTION THRU DRYER CANS
3/4" = 1'-0"

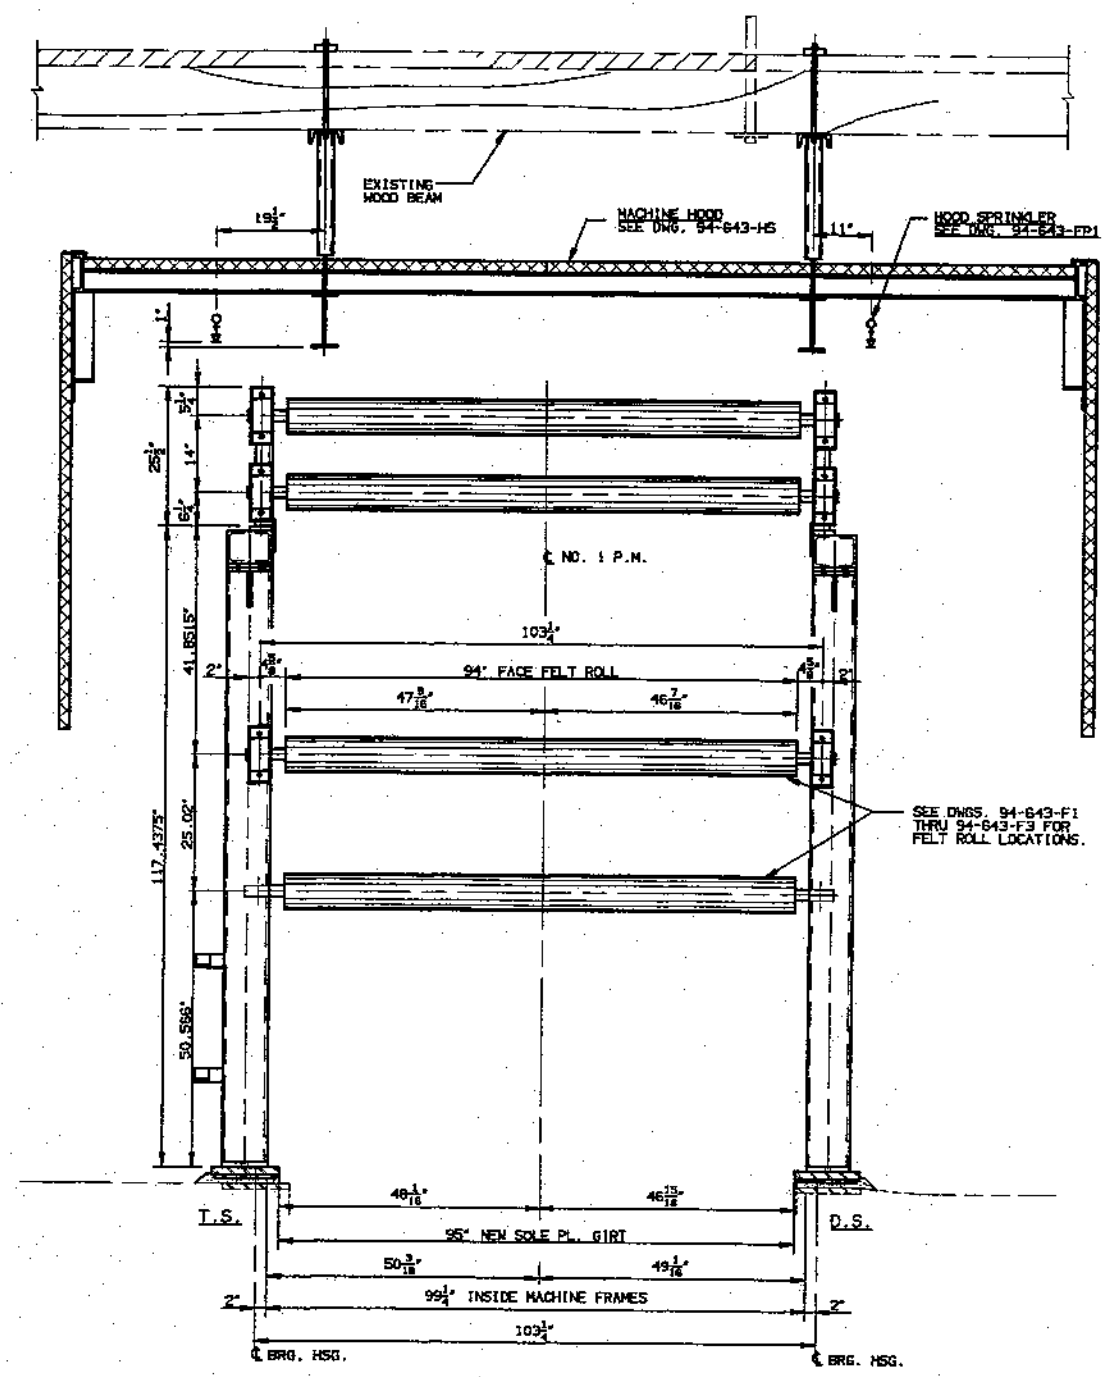

PROPOSED MACHINE CROSS SECTION THRU FELT ROLLS
3/4" = 1'-0"

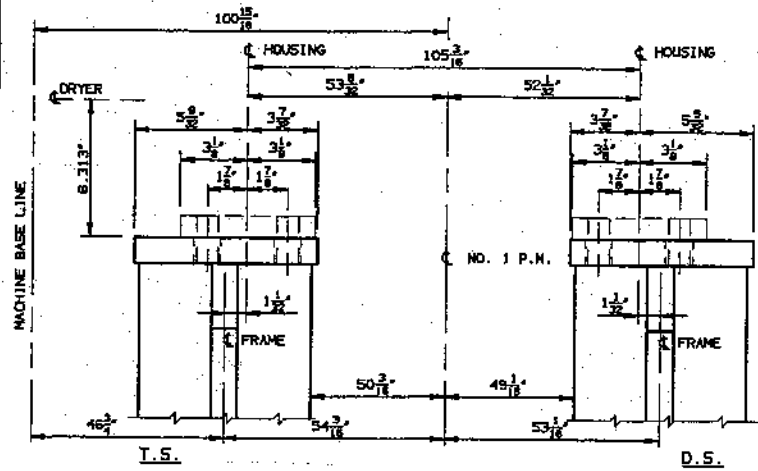

TYP. DETAIL AT DRYER BEARING
3" = 1'-0"

REV.	DESCRIPTION	DATE	BY
A	ADDED RAILING & DOCTOR ASSEMBLY	06-22-95	MTK

POTASH-DELMOLINO-DAVIS INC. Industrial Design Services			
Dallas, Texas	01226		
RISING PAPER COMPANY			
HOUSTON, TX	01238		
NO. 1 P.M. DRYER SECTION MODIFICATIONS		DESIGN BY MTK	
		CHECKED BY CPP	
PROPOSED MACHINE CROSS SECTIONS			
DATE 06-05-95	DWG. NO. 27	PROJECT NUMBER 94-843-10	REV. A