
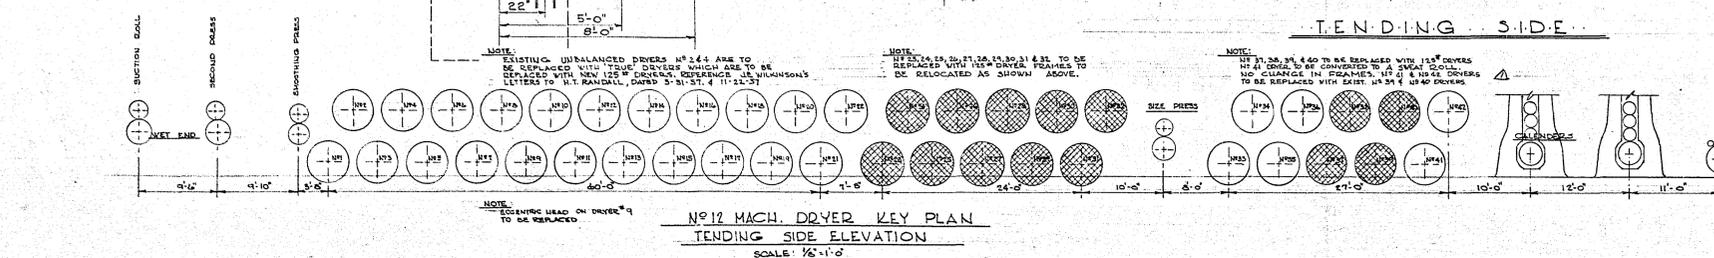
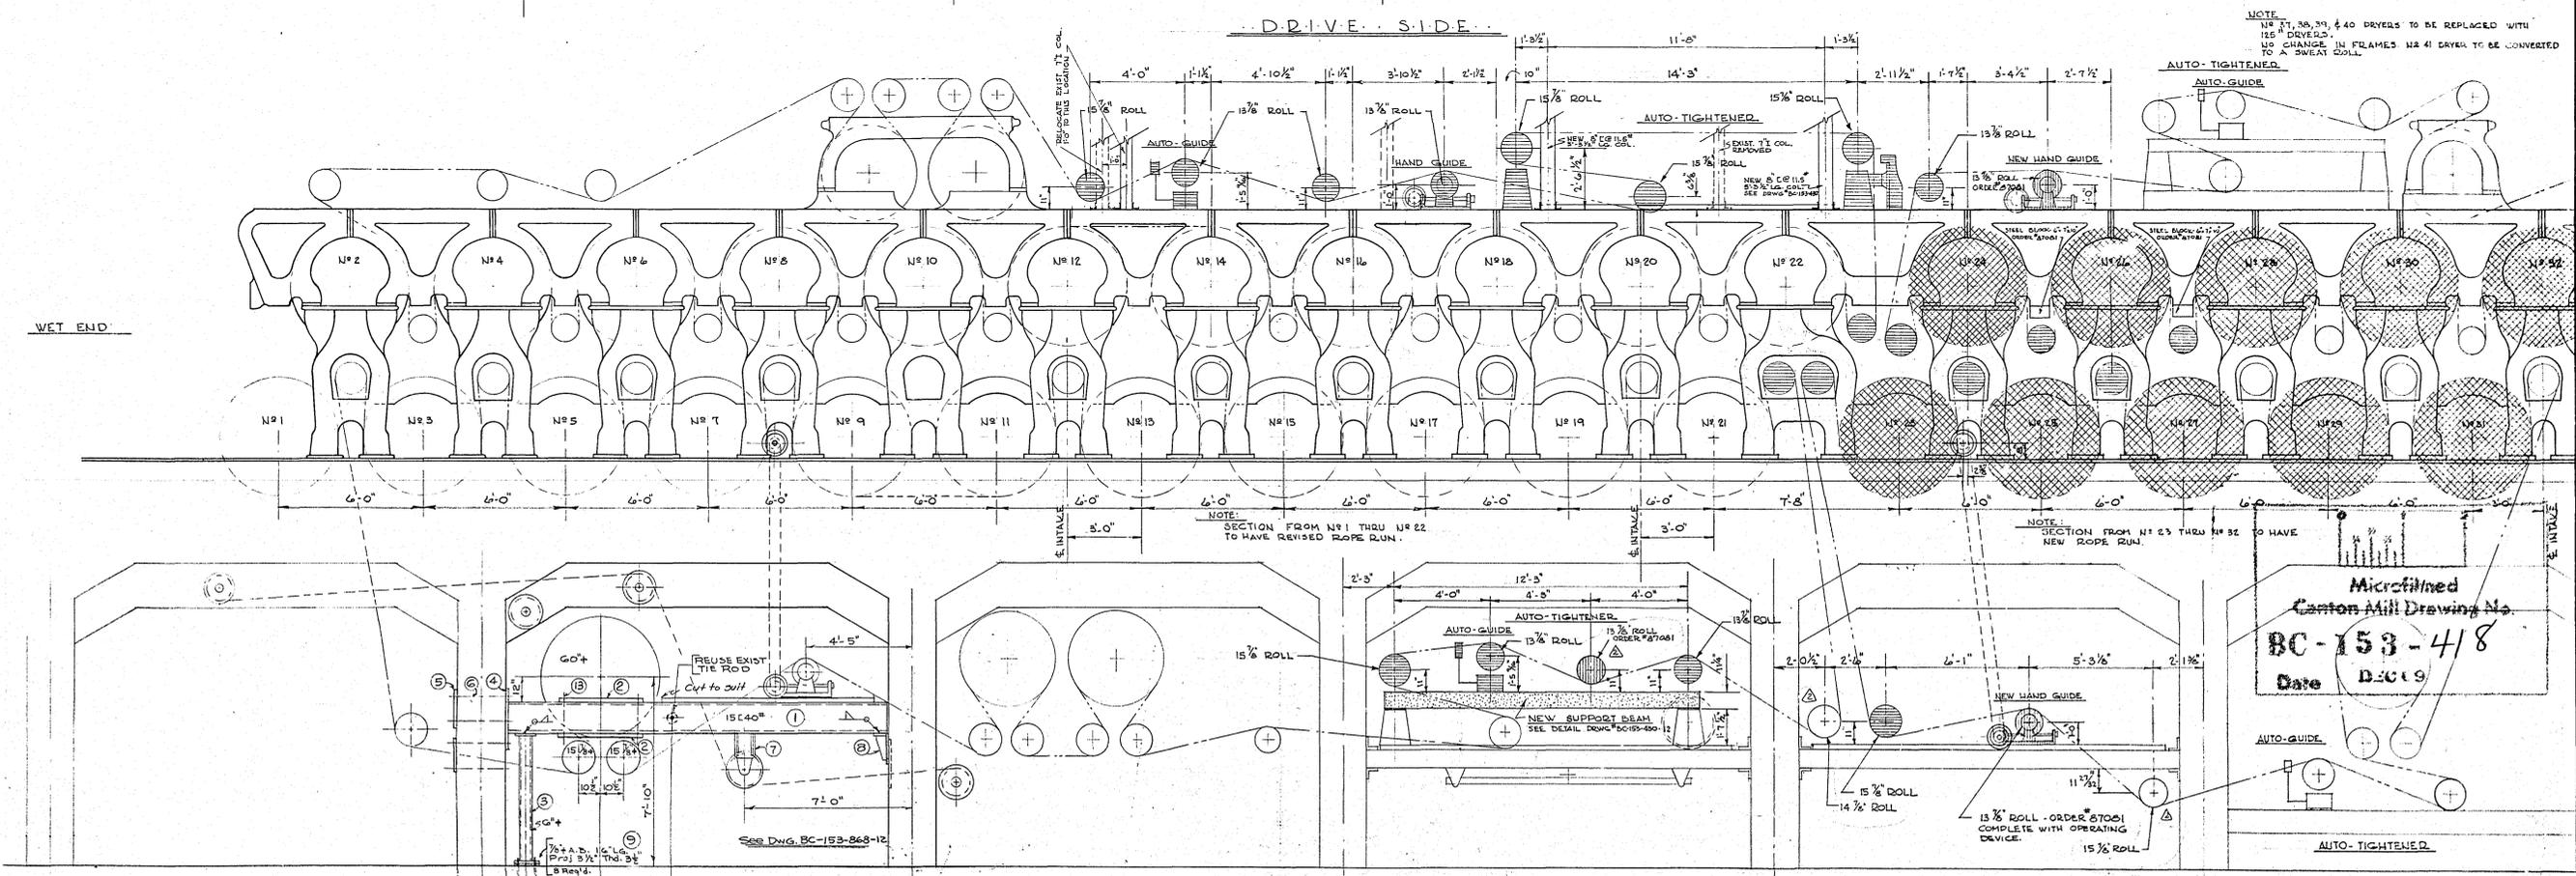


NOTE: NO. 31, 33, 39, 44 DRYERS TO BE REPLACED WITH 125" DRIVERS. NO CHANGE IN FRAMES. NO. 41 DRIVER TO BE CONVERTED TO A SWEAT ROLL.

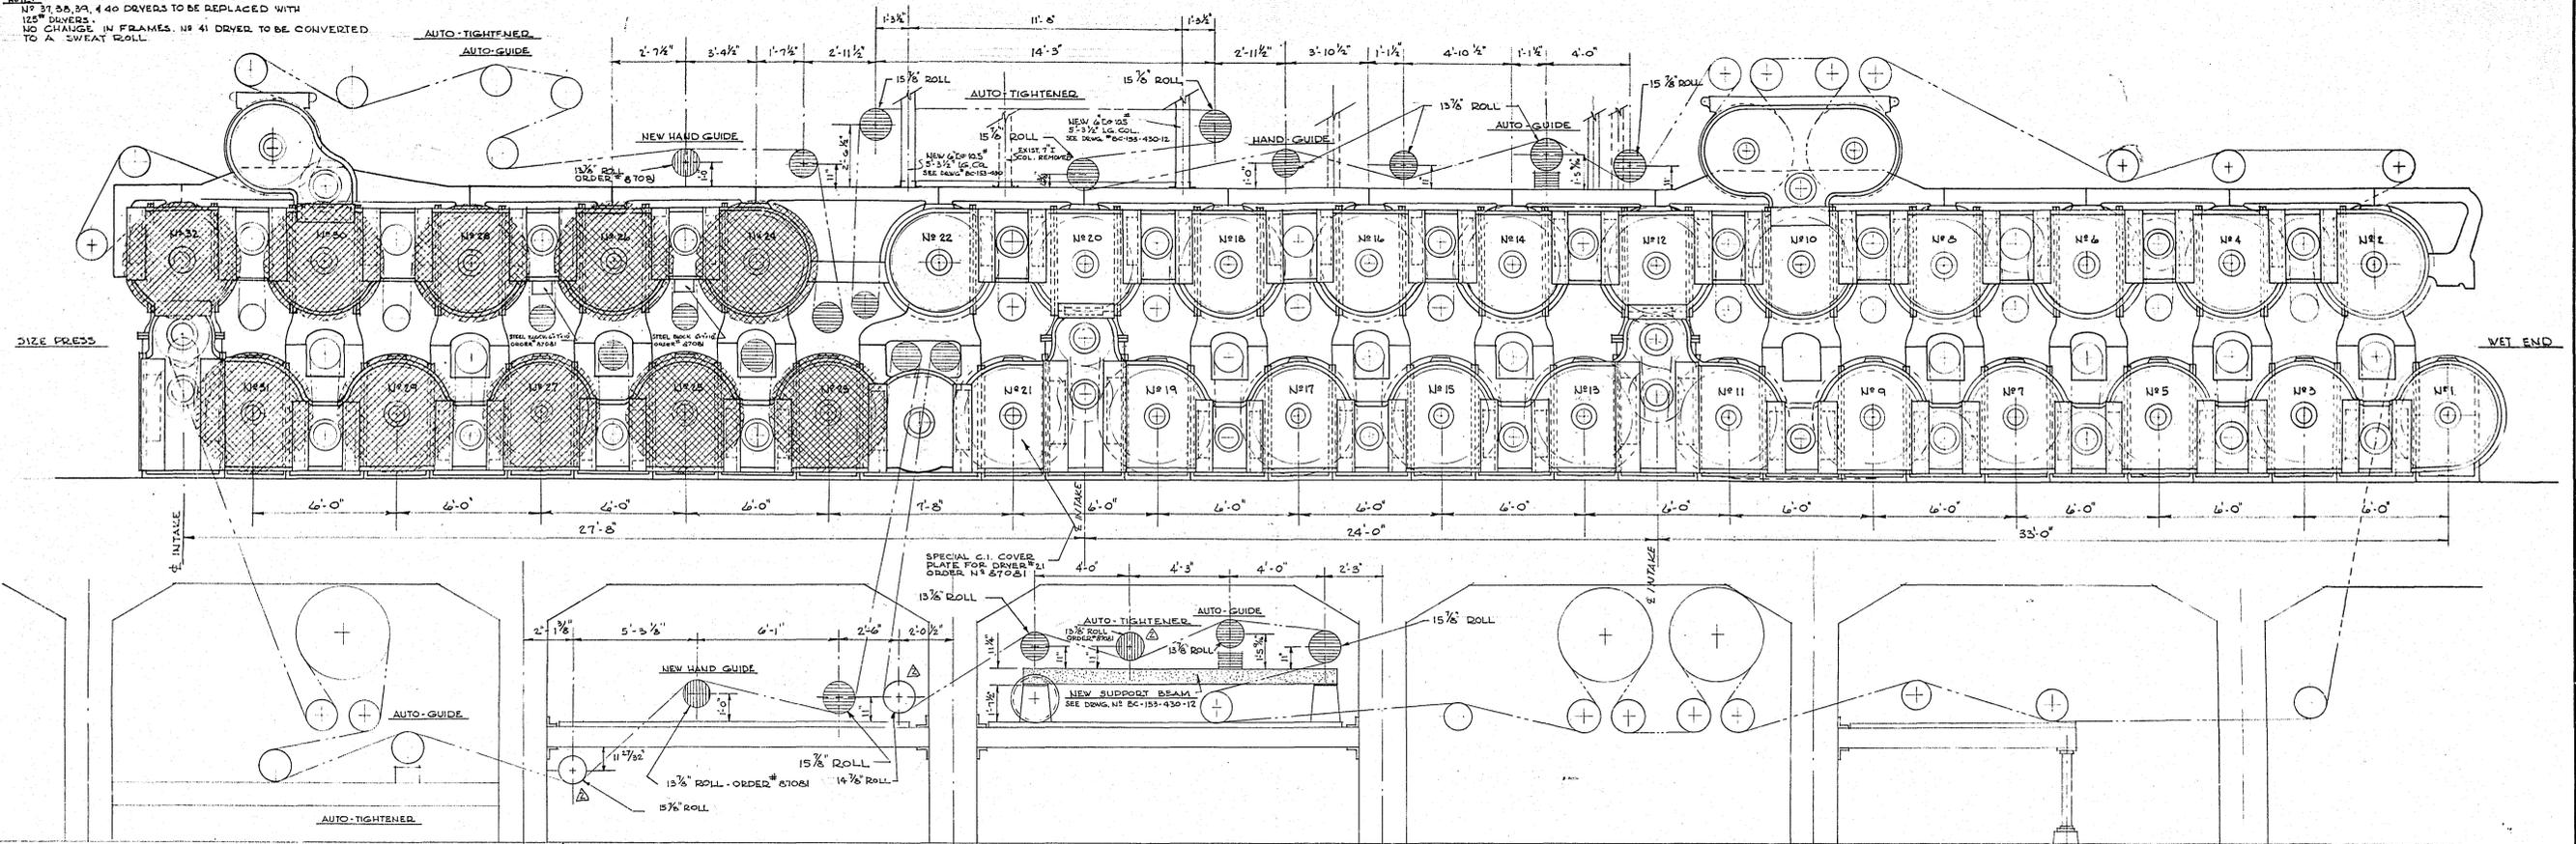

EXISTING FRAMES RELOCATED
EXISTING FELT ROLLS, GUIDES, ETC. RELOCATED
NEW FELT GUIDES, ROLLS, ETC.
NEW SUPPORT BEAMS
NEW DRYERS TO BE REPLACED WITH NEW 125" DRIVERS

NOTE: ALL NEW & RELOCATED FELT ROLLS ARE TO BE SET INTO POSITION PRIOR TO DRILLING OF FRAMES FOR ANCHOR BOLTS. RELOCATED DRIVER FRAMES TO BE SET IN POSITION PRIOR TO DRILLING & TAPPING OF SOLE PLATE.

REFERENCE DRAWINGS:
BC-153-868-12 DETAILS FOR DRIVER CHANGE NO. 12 MACH.
BC-153-868-12 AUTO-PAPER CARRIER FOR SECTION 27FOOT SIZE PRESS

Microfilmed
Canton Mill Drawing No.
BC-153-418
Date **DEC 9**

REVISIONS		DATE	LOC.	DESCRIPTION	INIT.
1	2-17-34			RELEASED TO THE FIELD	WJ
2	3-4-38		A-7	ADDED UPON	WJ
3	11-1-32			REVISED FELT ROLLS	WJ
4	6-24-41			REVISED FELT ROLLS	WJ
5	6-24-41			ADDED FELT DRYER	WJ

SCALE AS SHOWN
DRAWN D.J.Q.
CHECKED
APPROVED
JOB NO. 7501

THE CHAMPION PAPER & FIBRE CO.
CANTON, N.C.
ENGINEERING DEPARTMENT

PROPOSED DRYER CHANGE FOR NO. 12 PAPER MACHINE

DATE OCT. 9, 1951
DRAWING NO. **BC-153-418-12**