

| Rev | Revision                             | Date     | Revised     | Approved |
|-----|--------------------------------------|----------|-------------|----------|
| 1   | Updated Drawing Per Customer Markups | 06/09/04 | A Blichmann |          |

SAFETY NOTE  
PRESSURE PLATE MUST BE INSTALLED  
AND SECURED BEFORE OPERATION OF  
THIS UNIT.

1. Flanges ref. to: 150 lb Vanstone
2. Dimensions in mm (Inch).
3. Weights in: kg/lb
4. Surface treatment:  
Mini glassball blasted
5. Headers material:  
SS 2343 (AISI 318L)
6. Structures material  
SS 2333 (AISI 304L)
7. Except where indicated otherwise,  
dimensional tolerance shall be  
 $\pm 10\text{mm}$  ( $\pm 3/8"$ )
8. Pneumatic pressure transmitter  
conn. 1.035" I.D. Nipple  
for PMC miniature  
transmitter in Feed, Accept and Rejects.  
Transmitter by Customer.
9. 20 cleaners operating  
0 cleaners blanked off
10. 1" half coupling with plug for test  
gauge on Feed, Accepts  
and Rejects headers.  
Test gauge by customer.

CERTIFIED CORRECT  
CUSTOMER: MADISON PAPER IND  
P.O. NO.: 4533604  
SERIAL NO. EQUIPMENT NO. S.O. NO.  
04H2638 NA00027776  
DATE: 06/09/04 BY: A BLICHMANN

ITEM NUMBERS CORRESPOND TO PARTS  
SPECIFICATION NO.: PS-NA00027776-403





6093 2183

MADISON PAPER IND  
MADISON, ME.

STAGE 1

|                                                                   |                  |   |                    |
|-------------------------------------------------------------------|------------------|---|--------------------|
| GROUNDWOOD                                                        |                  | UNBLEACHED   |                    |
| 04H2638                                                           | 20               | 900 kg/ 408.2 lbs   | 1850 kg/ 839.2 lbs |
| Order number                                                      | Number of units  | Net weight   | Operating weight   |
| Drawn<br>AFB                                                      | Scale<br>NONE    | Rev<br>D   | Qty. Ordered<br>1  |
| Checked<br>—                                                      | Date<br>05/21/04 | File<br>NA00027776   |                    |
| Title<br>CLEANPAC 700<br>BP-3H<br>PRIMARY REJECT CLEANER - 02E301 |                  | <br>Customer P.O. No.<br>4533604<br>Drawing No.<br>NA00027776-403 |                    |
|                                                                   |                  | REV.<br>1   |                    |

This document and its contents are the property  
of GLV USA, Inc. and must not be copied,  
reproduced, transmitted or disclosed to any third  
party without the consent of GLV USA, Inc.  
Continuation will be protected.

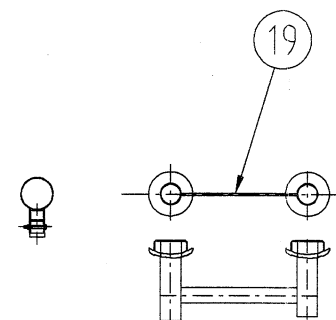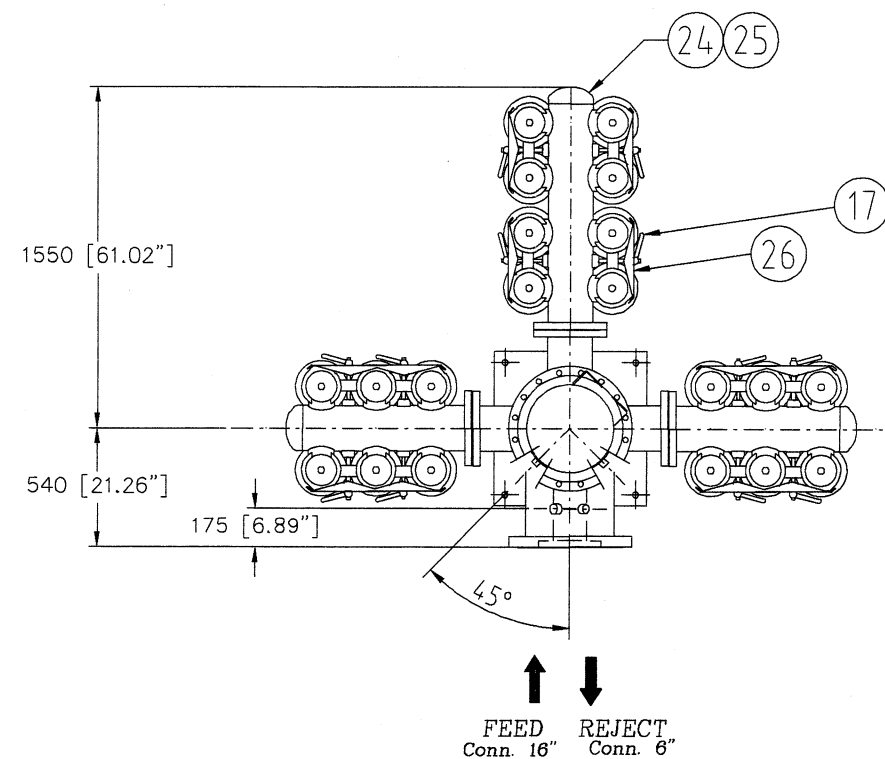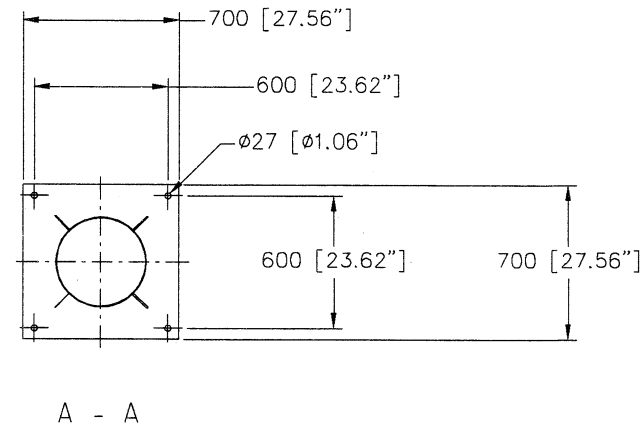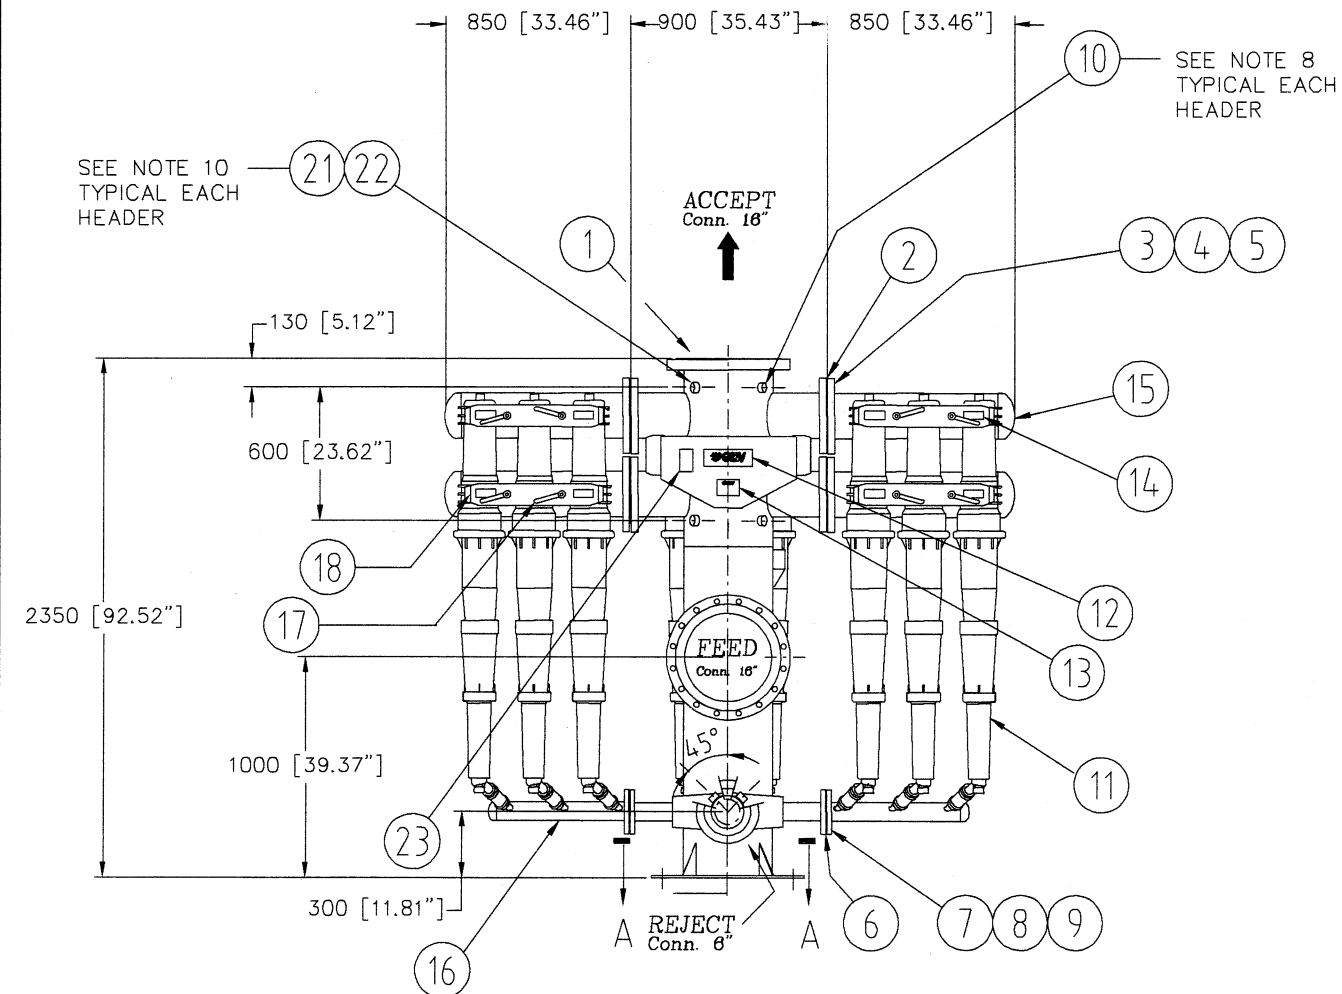

ITEM 19 REQUIRED  
IF CLEANER IS  
NOT USED

