


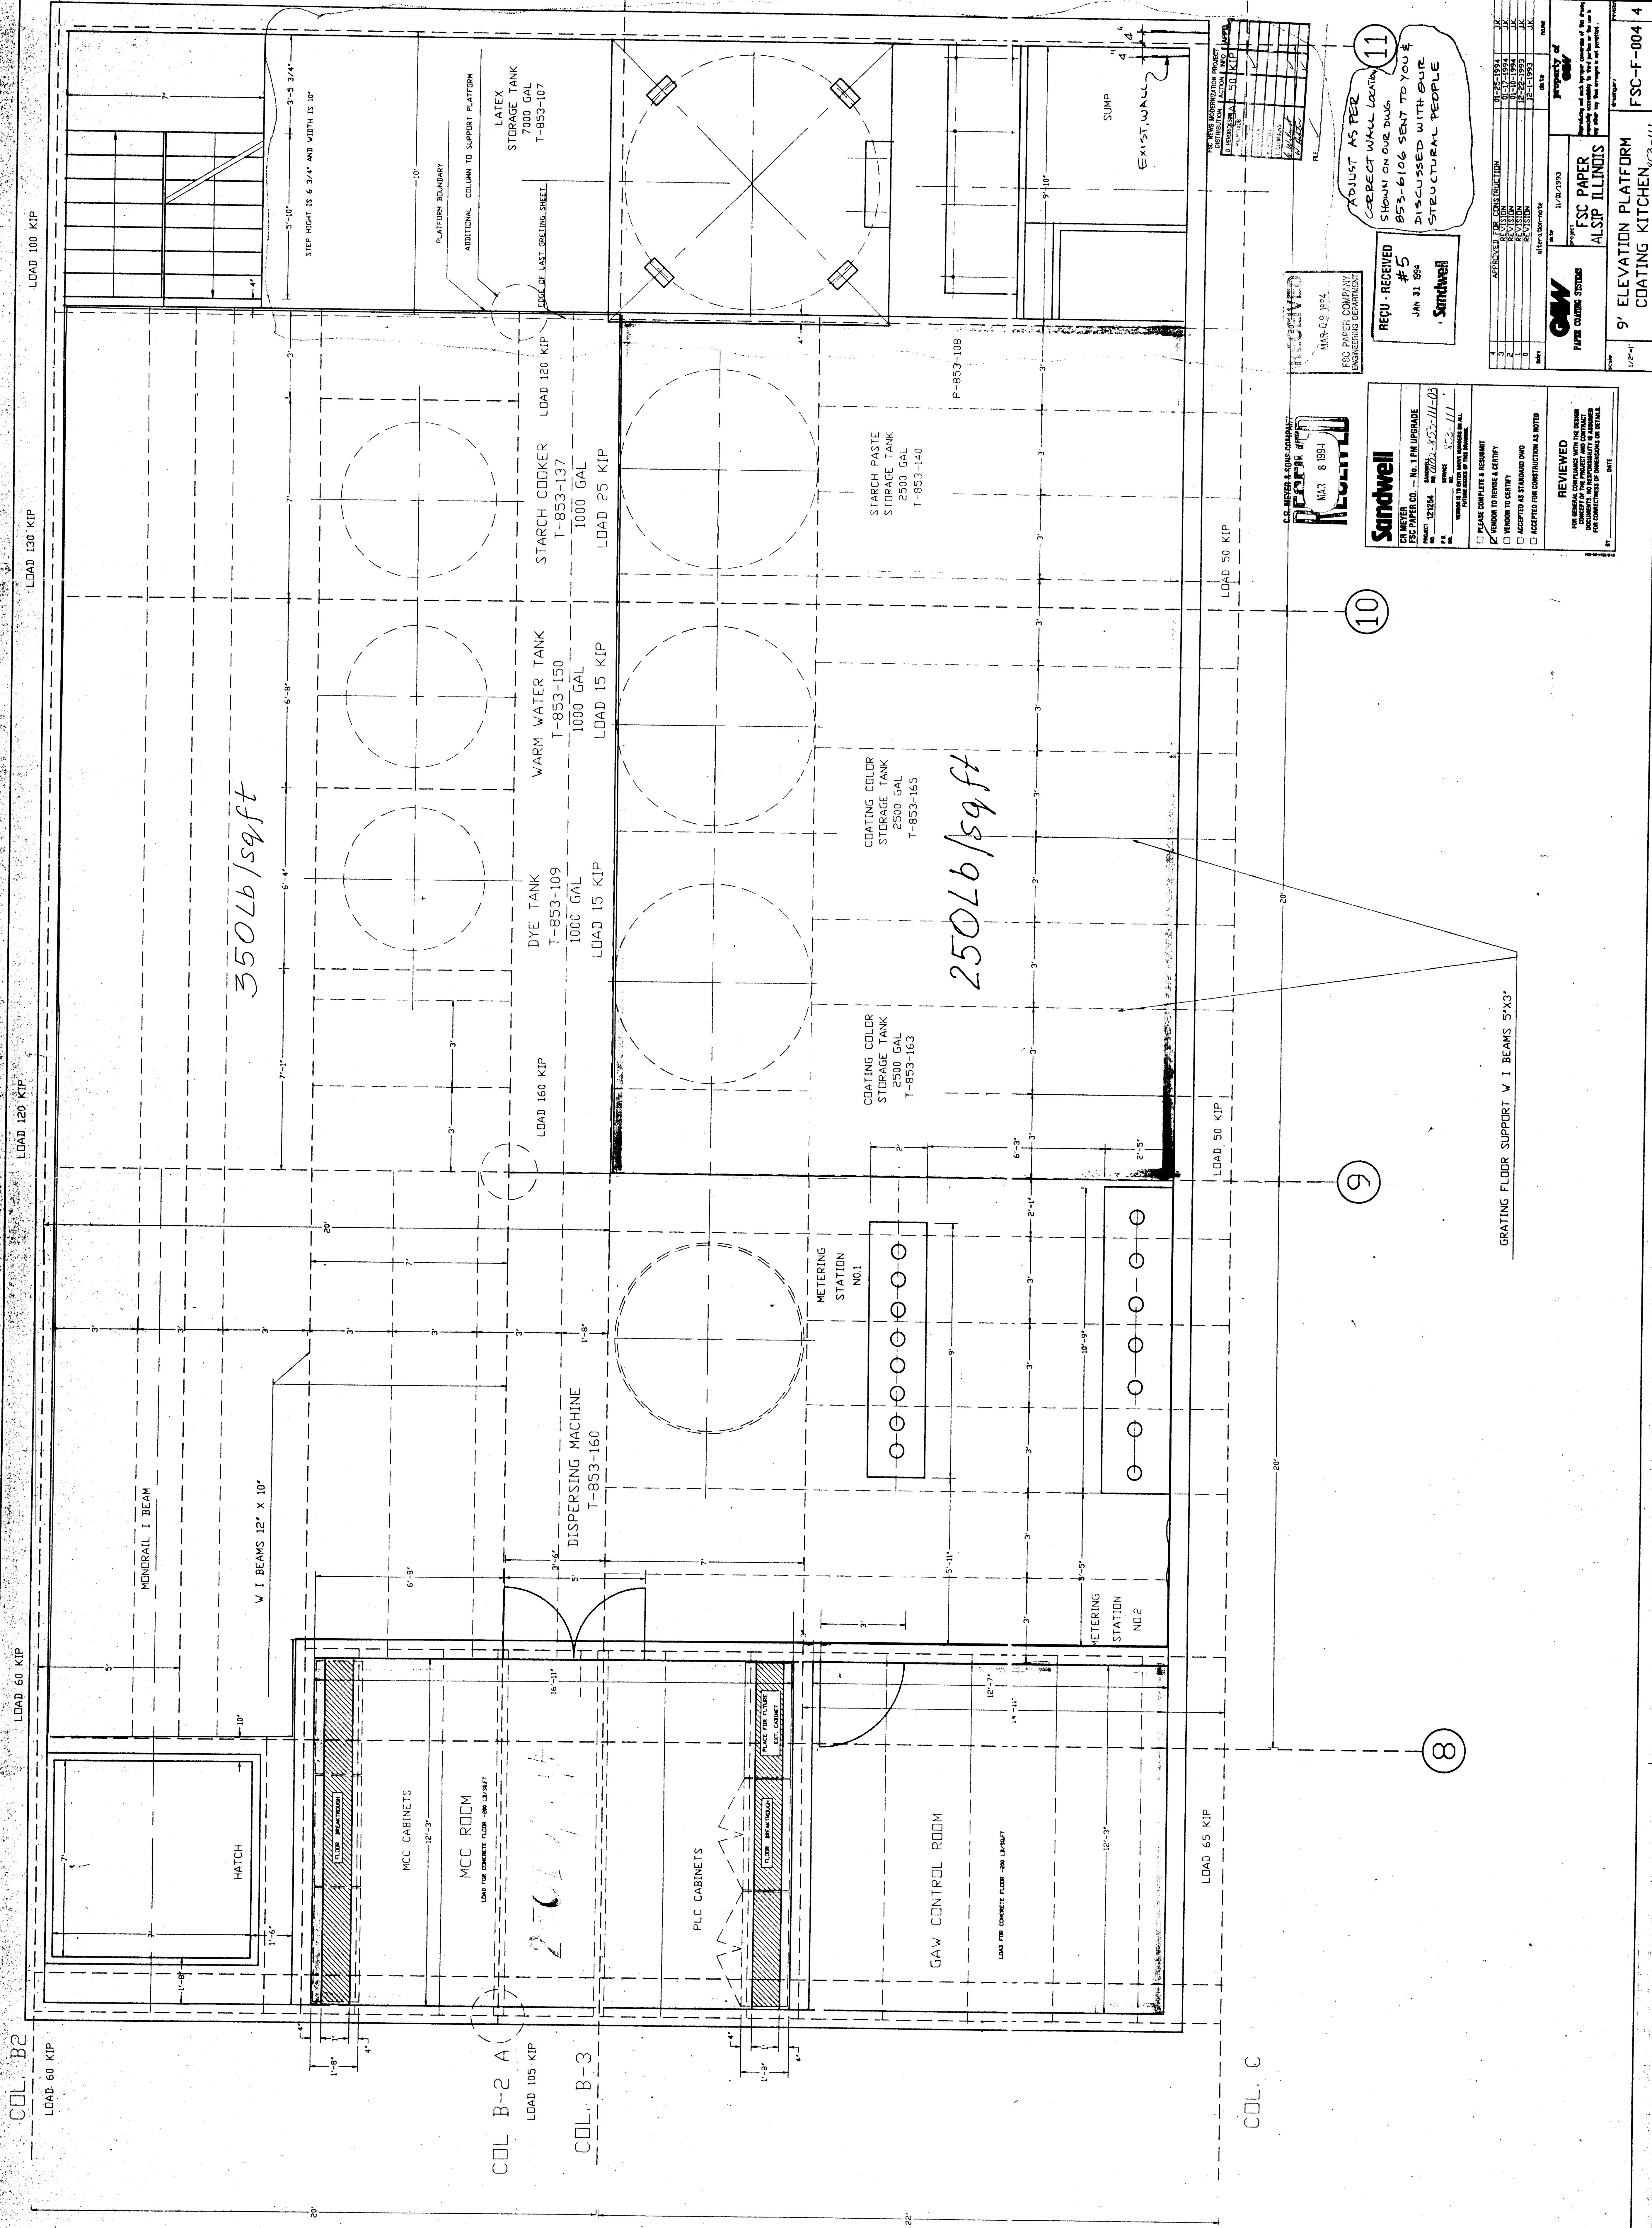

ADJUST AS PER
CORRECT WALL LOCATION
SHOWN ON OUR DWG.
B53-6106 SENT TO YOU &
DISCUSSED WITH OUR
STRUCTURAL PEOPLE

REÇU - RECEIVED
#5
JAN 31 1994
Sandwell

	CR METER CO. — No. 1 PM UPRGRADE 250 FORT ST. — 121534		DATE <u>08-15-11</u> <u>03</u>
	P.O. # <u>111</u> SERVICE <u>111</u> VENDOR IS TO BE PAID SEPARATELY ON A L. PAYMENT BASIS FOR THE FOLLOWING:	☐ PLEASE COMPLETE & RESUBMIT ☒ VENDOR TO REMISE & CERTIFY ☐ VENDOR TO CERTIFY ☐ ACCEPTED AS STANDARD DWG ☐ ACCEPTED FOR CONSTRUCTION AS NOTED	
REVIEWED FOR GENERAL COMPLIANCE OF THE REGIONAL WATER QUALITY CONTROL PLAN AND CONTRACT REQUIREMENTS. THIS REVIEW IS NOT A BASIS FOR CONDUCTING OF INSPECTIONS OR SOILS ANALYSIS.			BY _____ DATE _____

4	APPROVED FOR CONSTRUCTION	12-27-1984	JJC
3	REVISION	01-27-1984	JJC
2	REVISION	01-16-1984	JJC
1	REVISION	12-23-1983	JJC
	REVISION	12-23-1983	JJC
DATE	alteration-note	date	note



PAPER COATING SYSTEMS

DATE 11/01/1993

PROJECT

**FSC PAPER
ALSPIL ILLINOIS**

PROPERTY OF G&W

THIS DRAWING IS THE PROPERTY OF G&W. IT IS TO BE USED ONLY FOR THE PROJECT AND SITE SPECIFICALLY IDENTIFIED IN THE PROJECT. IT IS NOT TO BE REPRODUCED OR USED FOR ANY OTHER PROJECT WITHOUT THE WRITTEN PERMISSION OF G&W.

DATE 11/24/91

PROJECT

FSC-1-004 4

**9' ELEVATION PLATFORM
COATING KITCHEN**

10/24/11