


ISOMETRIC COVER VIEW

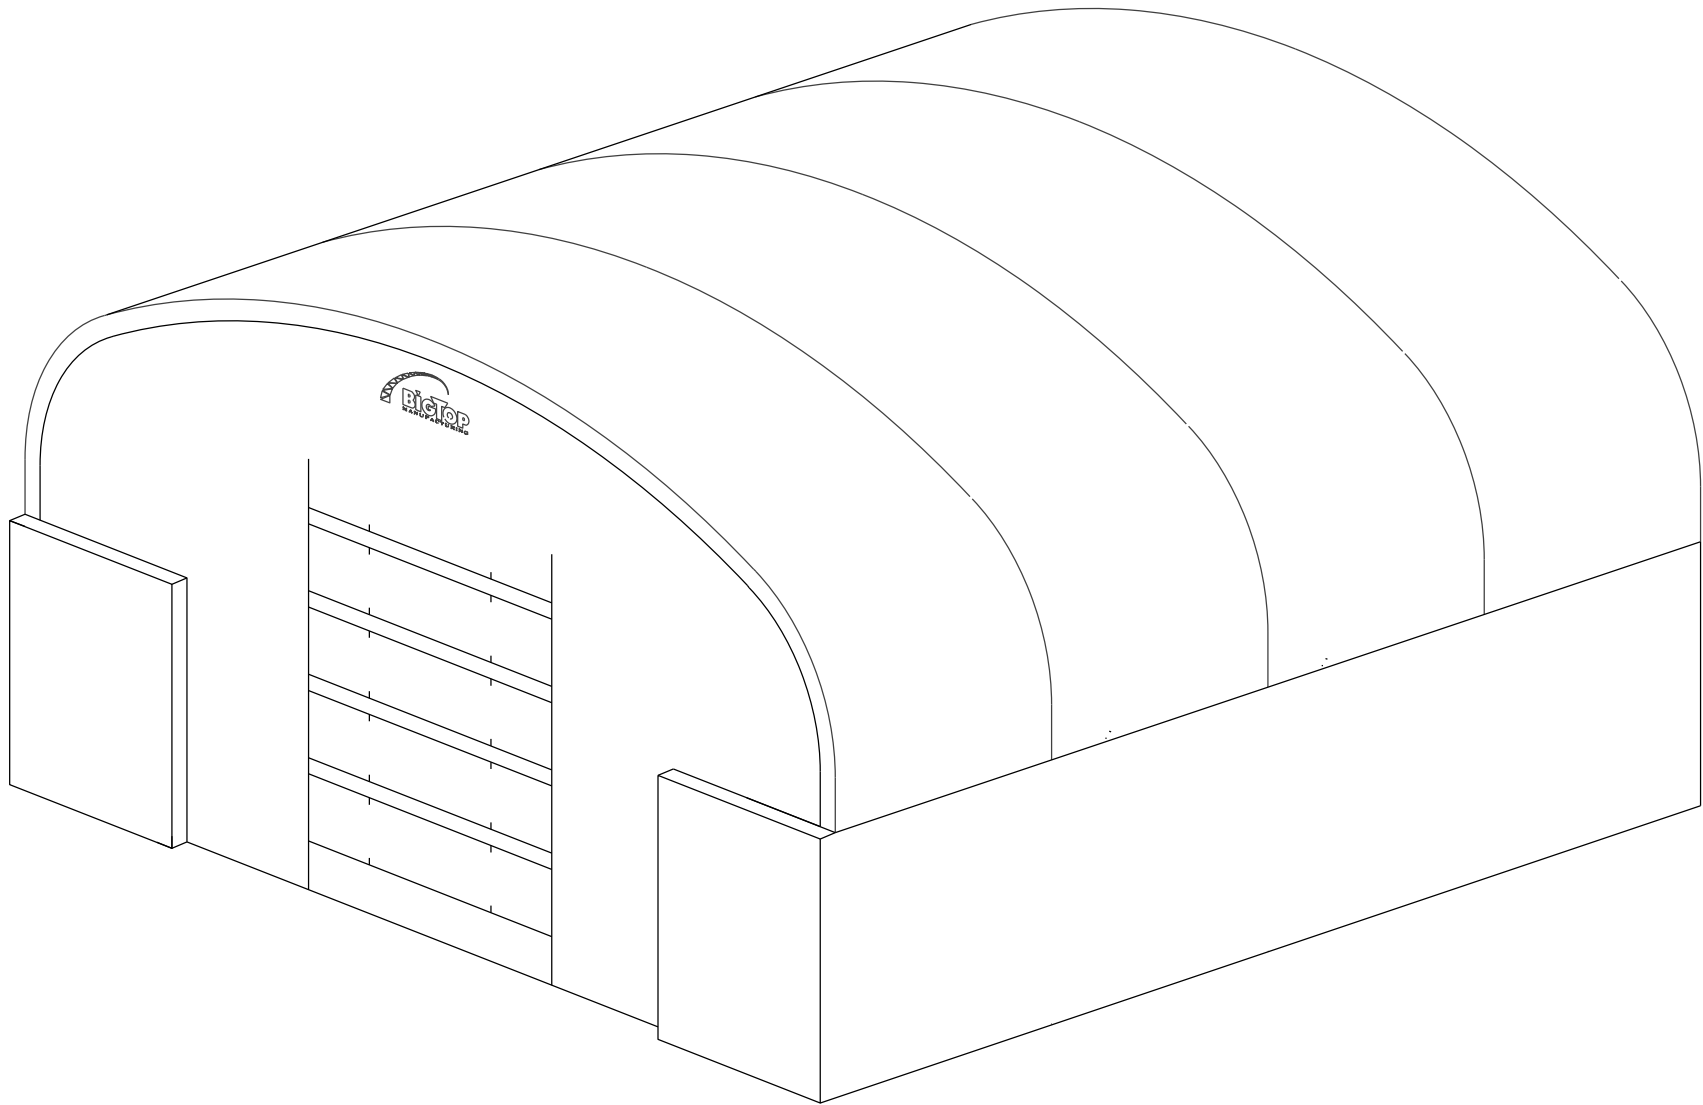

DRAWN BY: SEBASTIAN H.
 DATE: 5/8/23
 VIEW:
 REQUESTED BY: JC
 ENGINEER:

ONSITE SERVICES


40X39.5X12

*ALL INFORMATION IS PROPERTY OF BIG TOP MANUFACTURING



3255 N. US 19
 PERRY, FLORIDA 32347
 PHONE 1-800-277-8677
 FAX (850)584-7713
 E-MAIL:
sales@bigtopshelters.com

TRUSS CLEARANCE

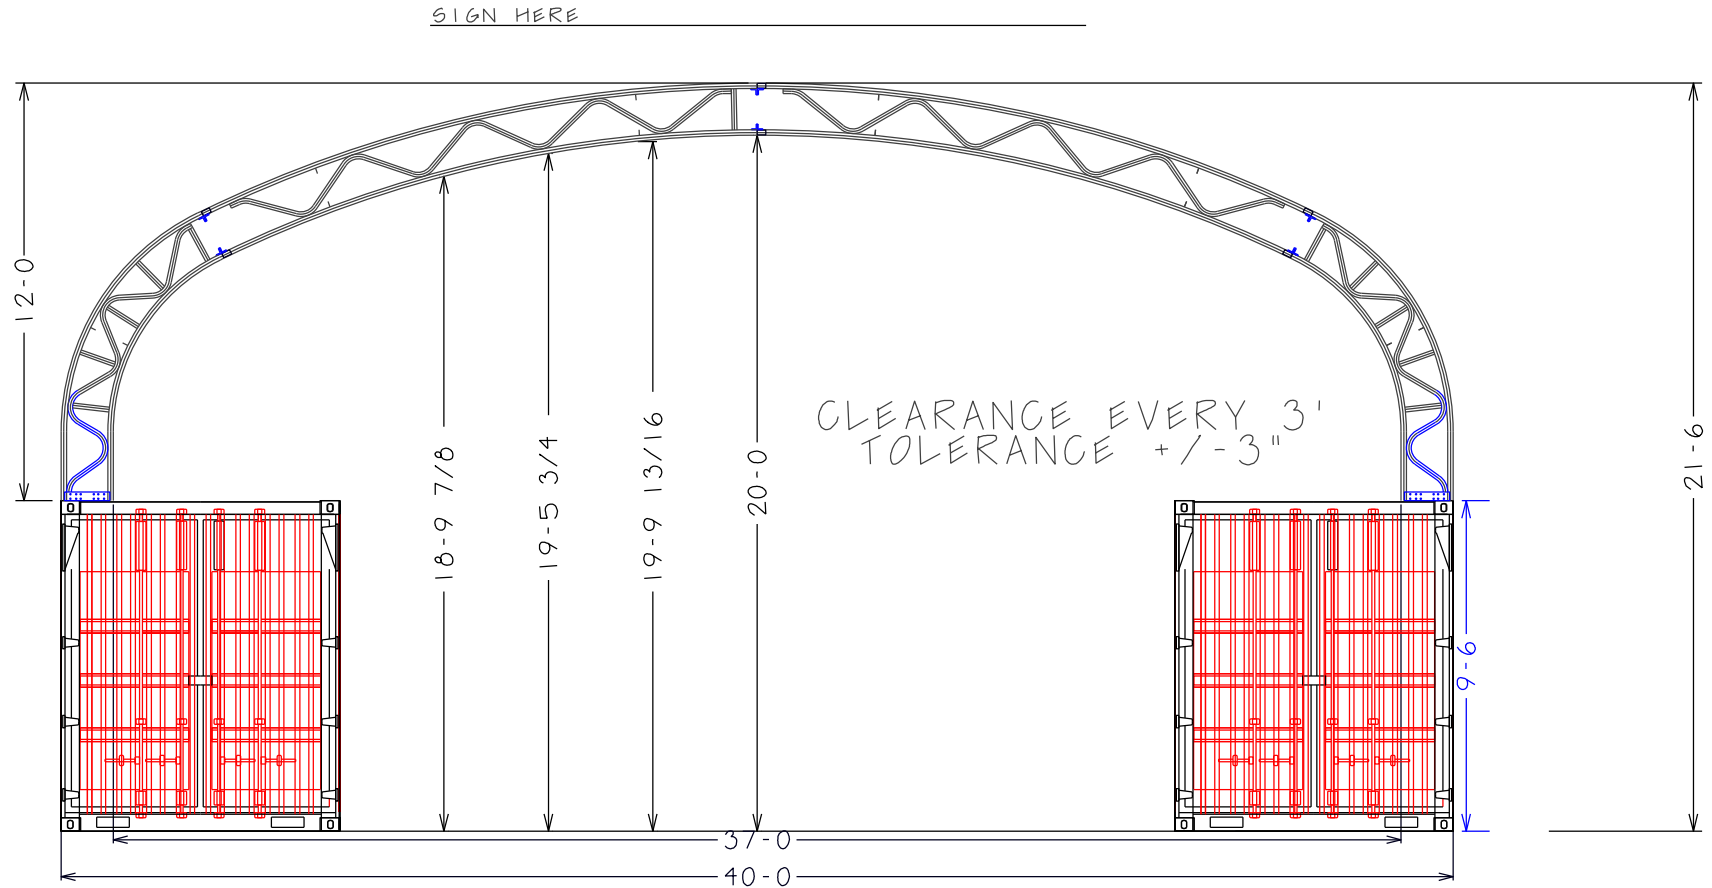

ALL END AND SIDE CONTAINERS NEED TO BE LEVEL
AND AT SAME HEIGHT!

DRAWN BY: SEBASTIAN H.
DATE: 5/8/23
VIEW:
REQUESTED BY: JC
ENGINEER:

ONSITE SERVICES


40X39.5X12

*ALL INFORMATION IS PROPERTY OF BIG TOP MANUFACTURING



3255 N. US 19
PERRY, FLORIDA 32347
PHONE 1-800-277-8677
FAX (850)584-7713
E-MAIL:
sales@bigtopshelters.com

SIDE VIEW

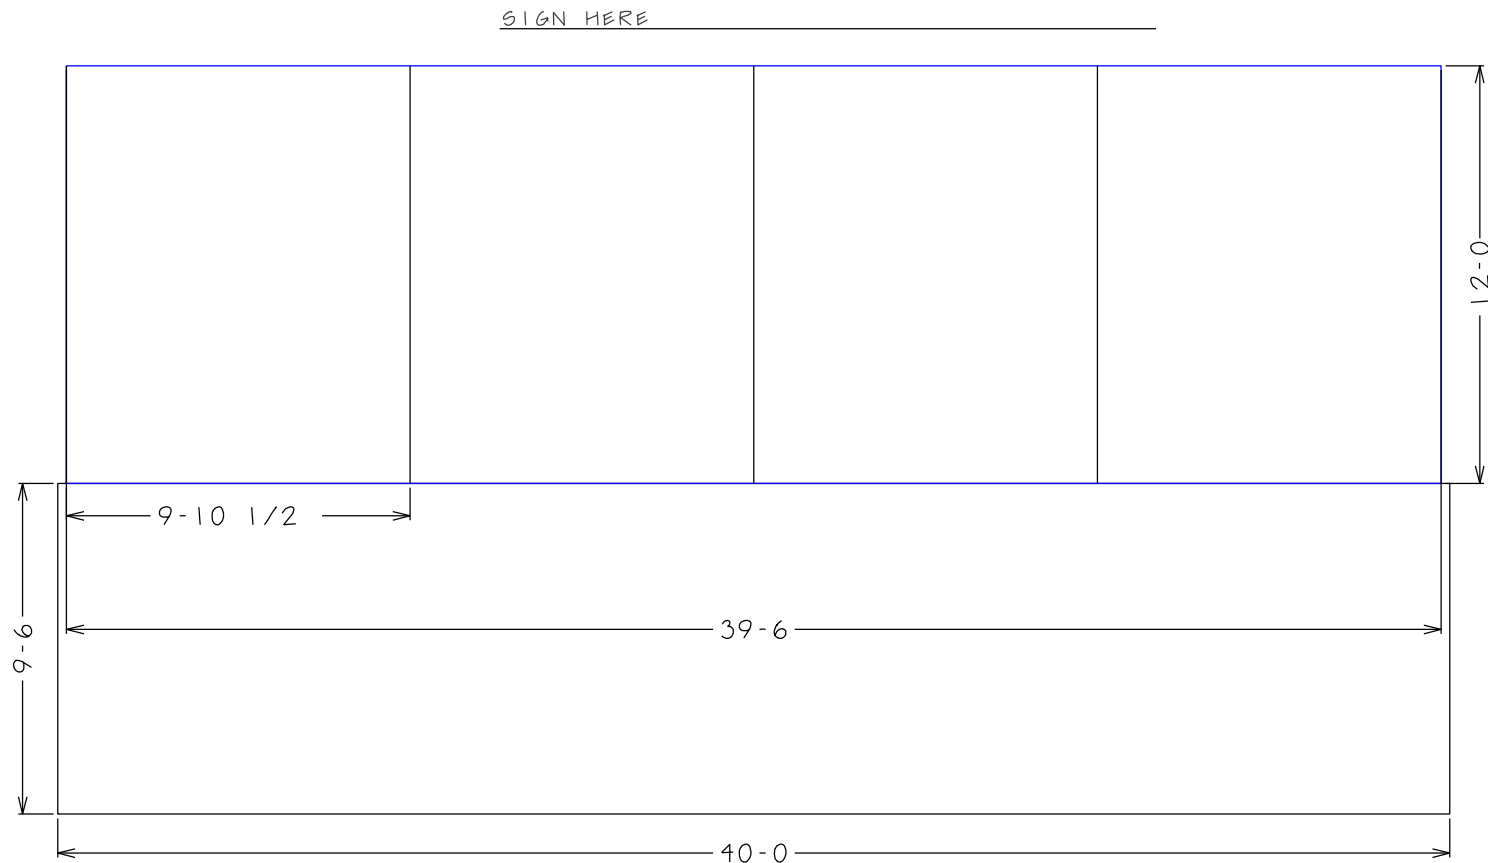

ALL END AND SIDE CONTAINERS NEED TO BE LEVEL
AND AT SAME HEIGHT!

DRAWN BY: SEBASTIAN H.
DATE: 5/8/23
VIEW:
REQUESTED BY: JC
ENGINEER:

ONSITE SERVICES


40X39.5X12

*ALL INFORMATION IS PROPERTY OF BIG TOP MANUFACTURING



3255 N. US 19
PERRY, FLORIDA 32347
PHONE 1-800-277-8677
FAX (850)584-7713
E-MAIL: sales@bigtopshelters.com

SHELTER FOOTPRINT

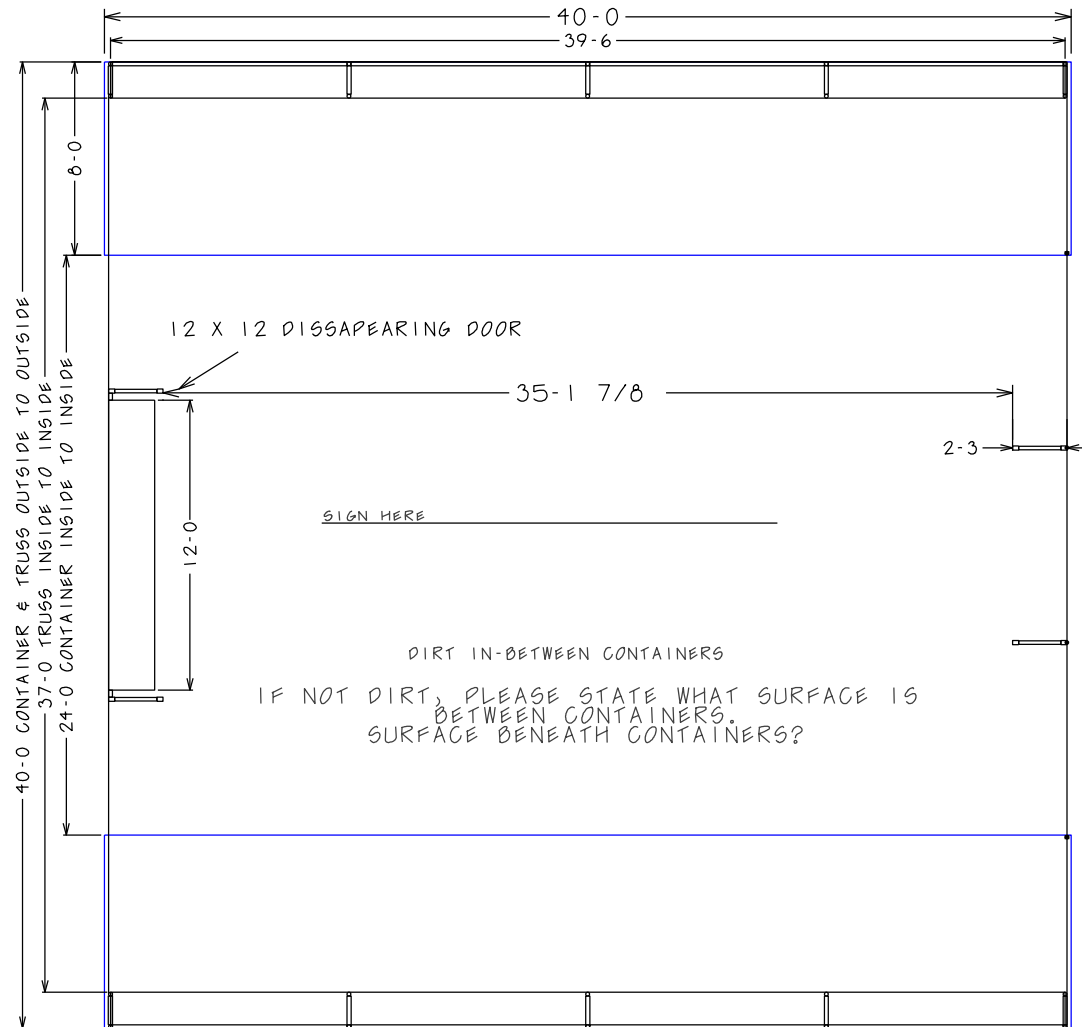

ALL END AND SIDE CONTAINERS NEED TO BE LEVEL
AND AT SAME HEIGHT!

DRAWN BY: SEBASTIAN H.
DATE: 5/8/23
VIEW:
REQUESTED BY: JC
ENGINEER:

ONSITE SERVICES

40X39.5X12

*ALL INFORMATION IS PROPERTY OF BIG TOP MANUFACTURING



3255 N. US 19
PERRY, FLORIDA 32347
PHONE 1-800-277-8677
FAX (850)584-7713
E-MAIL:
sales@bigtopshelters.com