




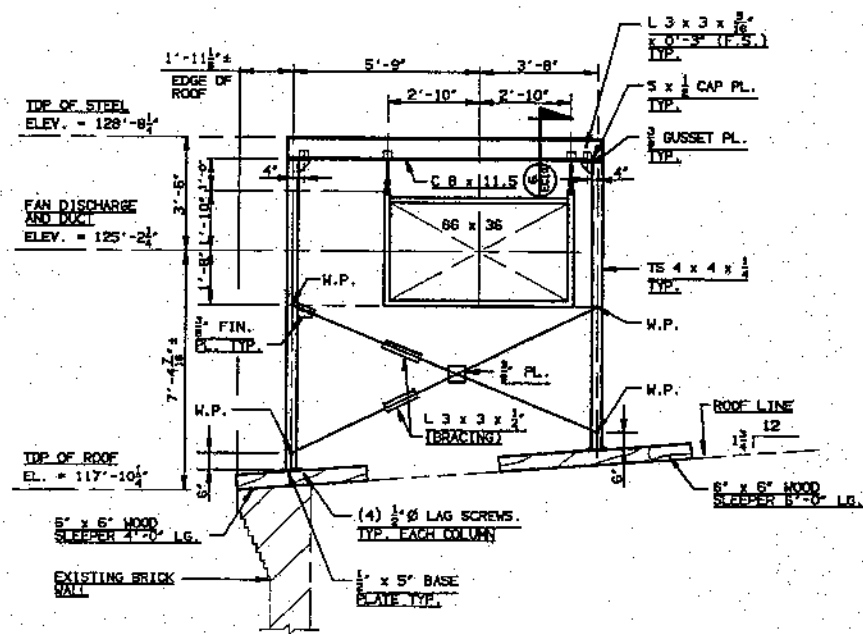


SECTION
3/8" = 1'-0"

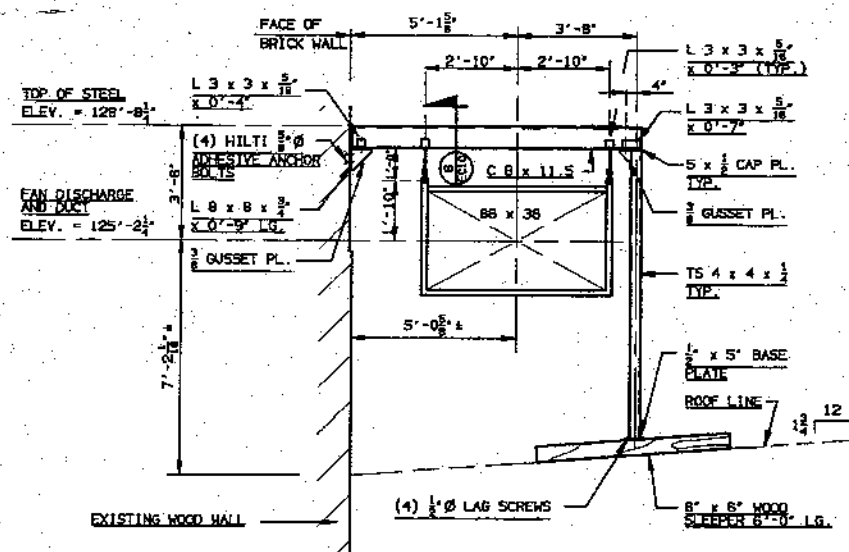


SECTION
3/8" = 1'-0"

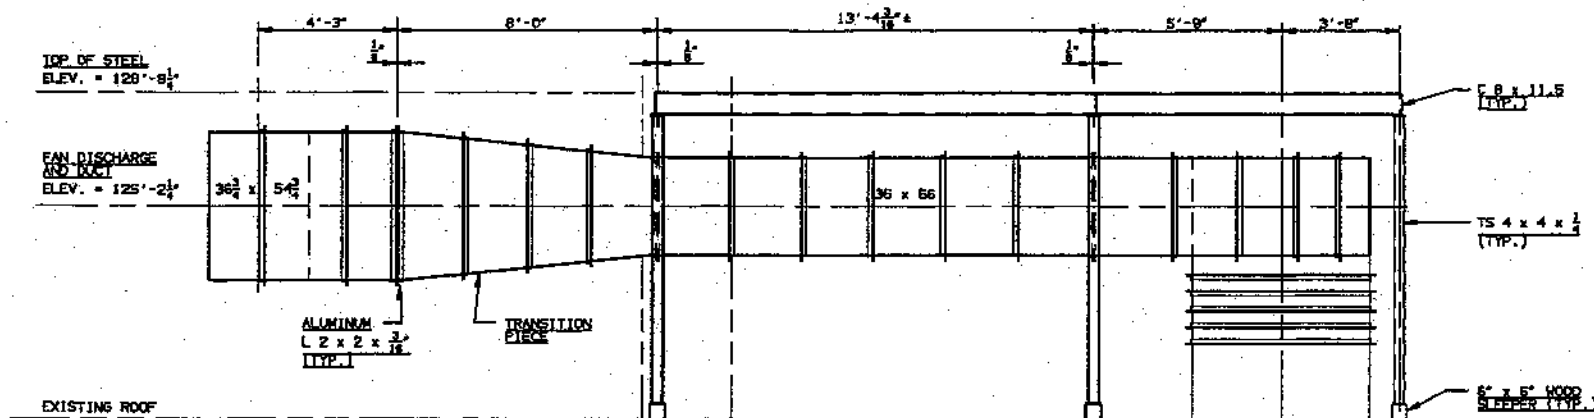


ELEVATION
3/8" = 1'-0"

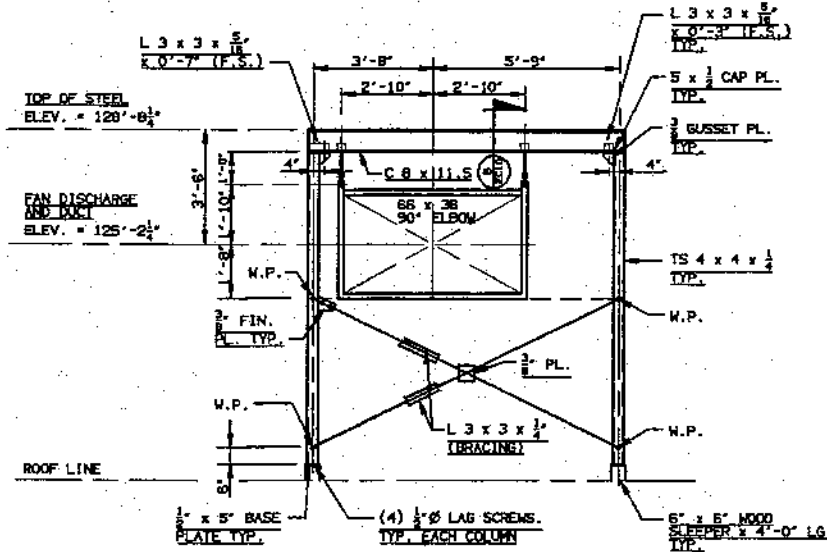

SECTION
3/8" = 1'-0"

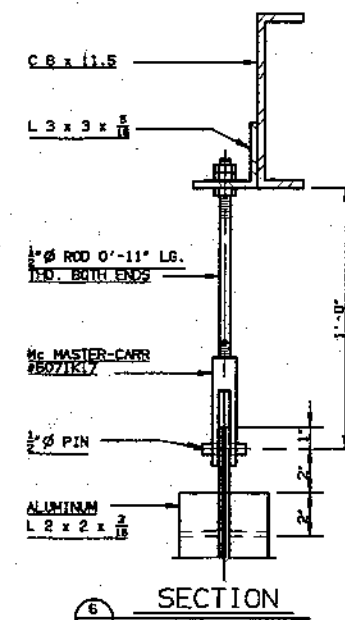

SECTION
3" = 1'-0"

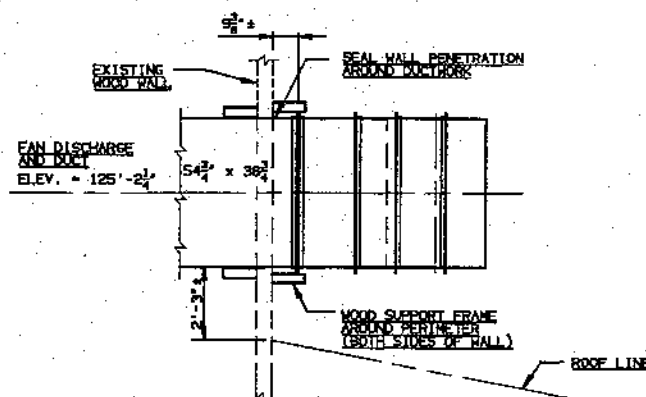

SECTION
3/8" = 1'-0"

REV.	DESCRIPTION	DATE	BY
------	-------------	------	----

POTASH-DELMOLINO-DAVIS INC. Industrial Design Services			
Dallas, Texas	01226		
RISING PAPER COMPANY			
HOUSTON, TX	01236		
NO. 1 P.M. DRYER SECTION MODIFICATIONS		SCALE AS NOTED	DESIGNED BY HTK
ECONOMISER - CROSS SECTIONS			
DATE 04-10-95	DWG. IN SET 10	ISSUING NUMBER 94-643-EC10	REV.