



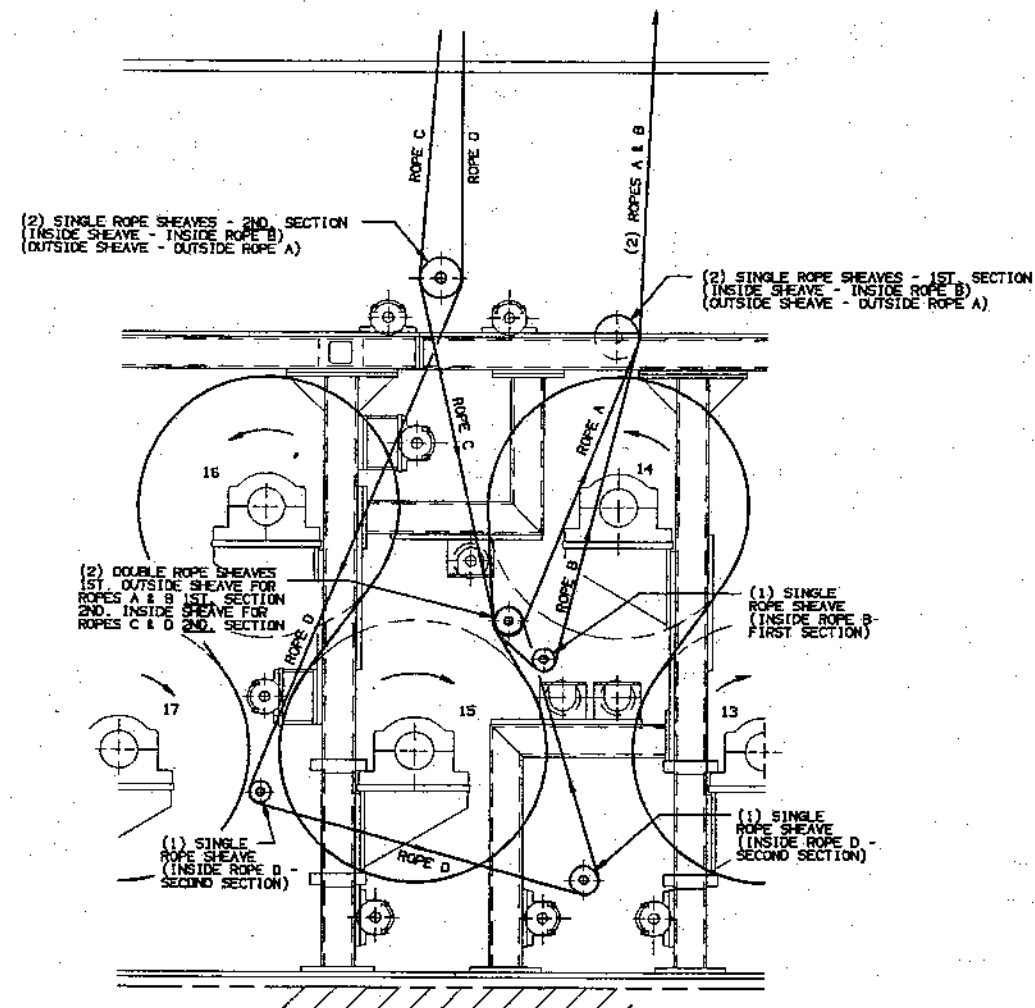

FIRST AND SECOND SECTION
ROPE SYSTEM TRANSFER DETAIL

3/4" = 1'-0"

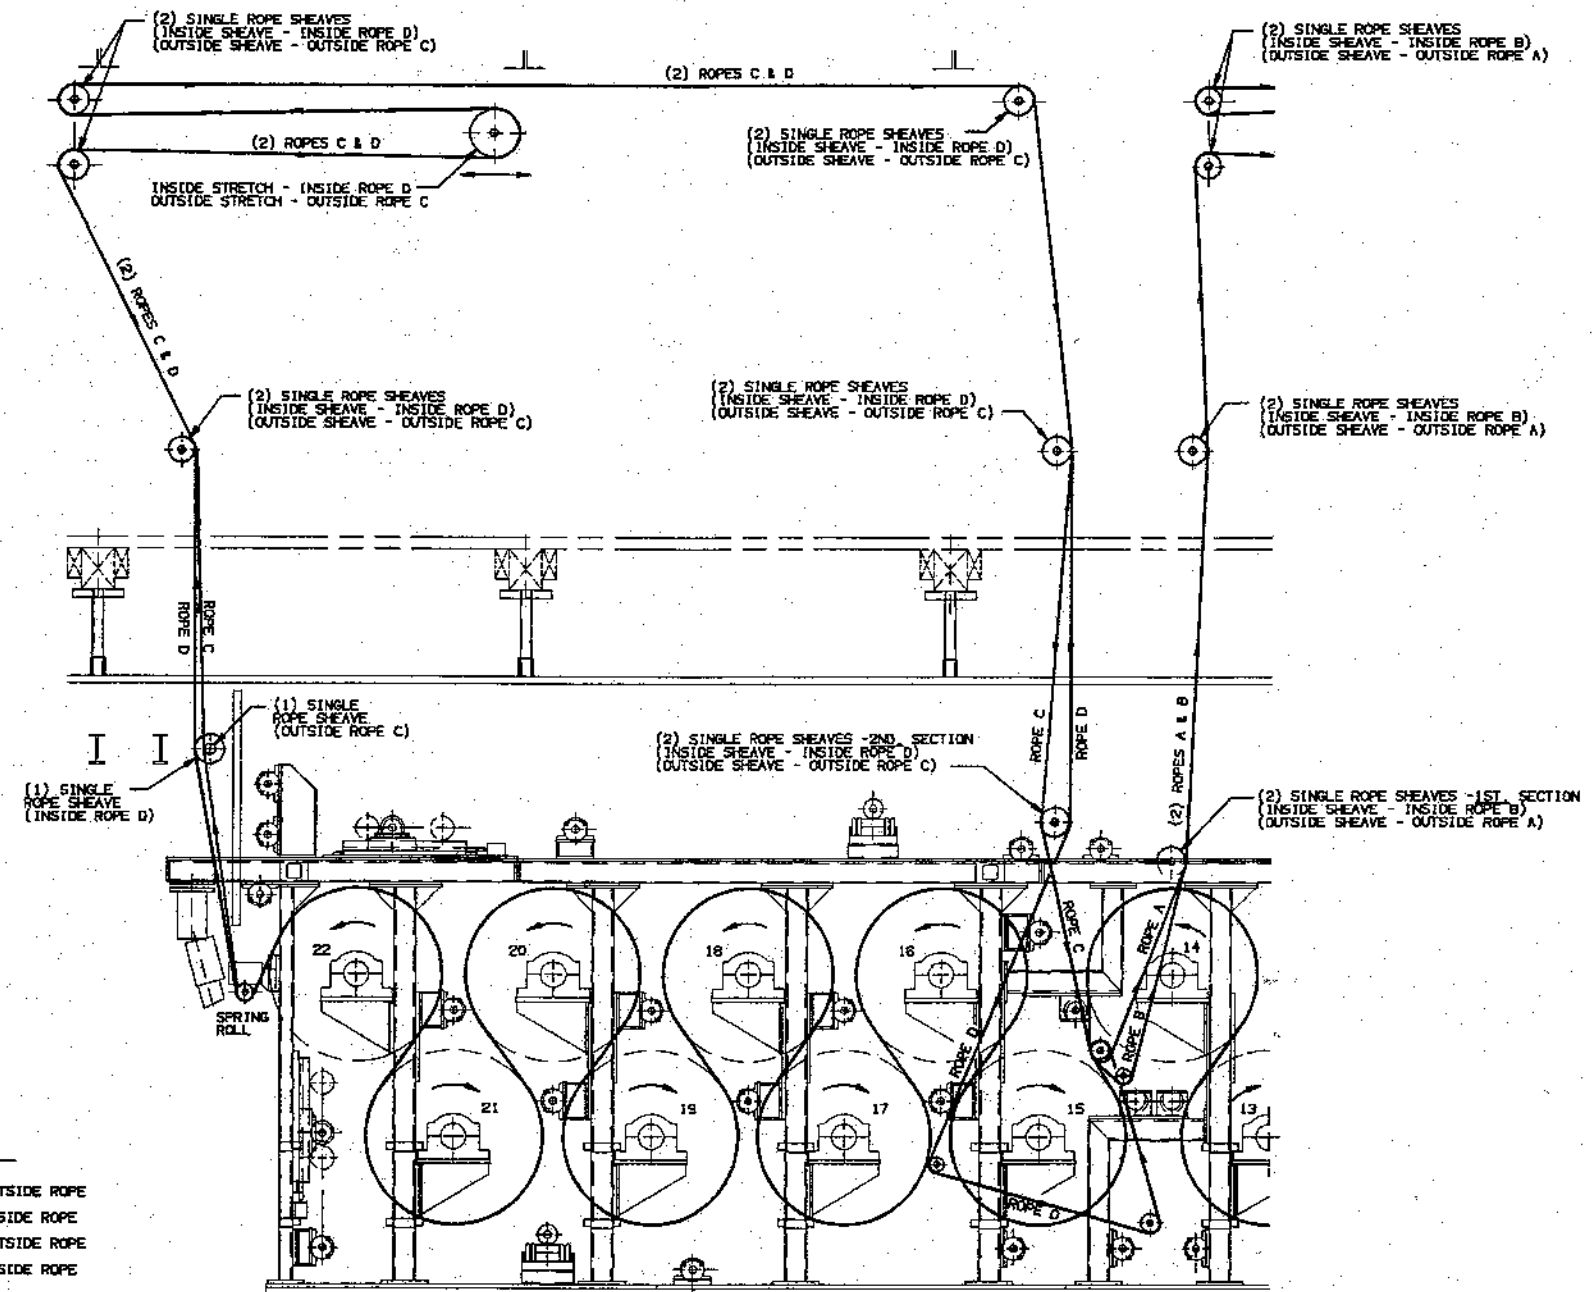

ROPE SYSTEM - SECOND DRYER SECTION TENDING SIDE ELEVATION

1/2" = 1'-0"

LEGEND

ROPE A = OUTSIDE ROPE
ROPE B = INSIDE ROPE
ROPE C = OUTSIDE ROPE
ROPE D = INSIDE ROPE

POTASH-DELMOLINO-DAVIS INC. Industrial Design Services	
Dalton, Mass.	01226
RISING PAPER COMPANY	
HOUSATONIC, MA	01226
NO. 1 P.M. DRYER SECTION MODIFICATIONS	SCALE: AS NOTED DRAWN BY: MTK CHK'D BY: CFP
ROPE SYSTEM - SECOND DRYER SECTION TENDING SIDE ELEVATION	
DATE: 07-31-95	DRAWN TO SET: 3
DRAWING NUMBER: 94-643-R2	