
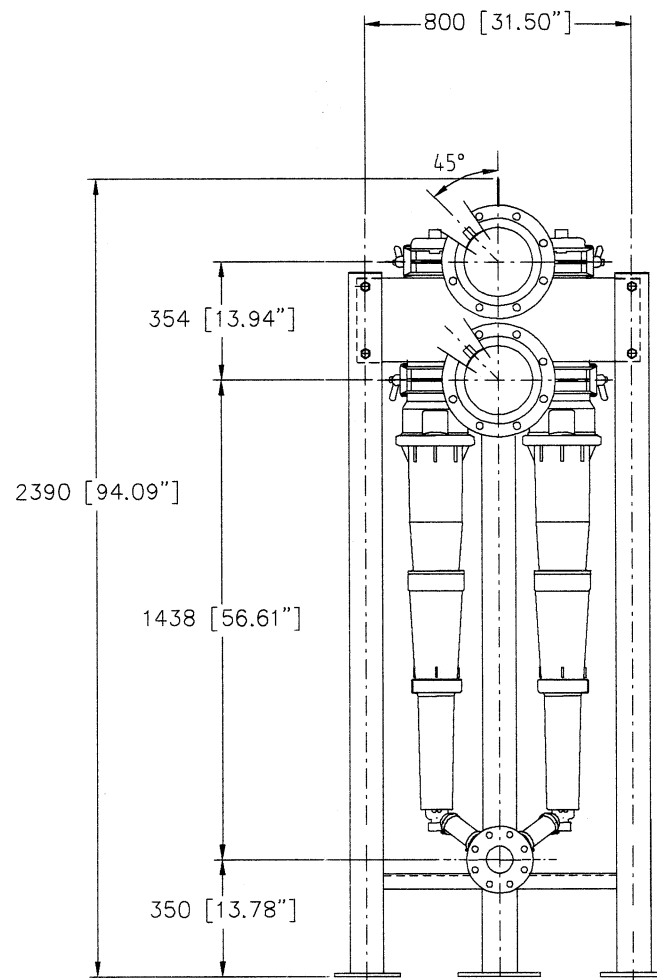


Rev.	Revision	Date	Revised	Approved
1	CHANGES MADE PER CUSTOMER MARK UPS	06/09/04	AFB	-


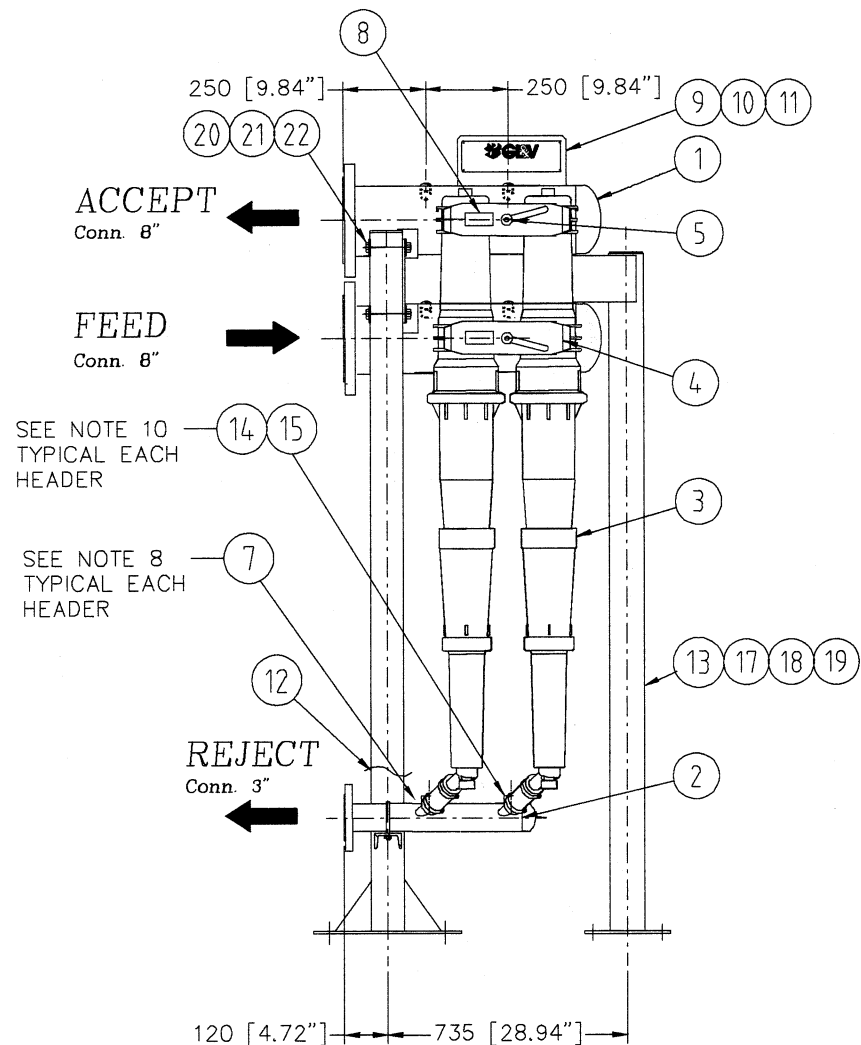


SAFETY NOTE
PRESSURE PLATE MUST BE INSTALLED
AND SECURED BEFORE OPERATION OF
THIS UNIT.

- Flanges ref. to: 150 lb Vanstone
- Dimensions in mm (Inch).
- Weights in: kg/lb
- Surface treatment:
Mini glassball blasted
- Headers material:
SS 2343 (AISI 316L)
- Structures material
SS 2333 (AISI 304L)
- Except where indicated otherwise,
dimensional tolerance shall be
 $\pm 10\text{mm}$ ($\pm 3/8"$)
- Pneumatic pressure transmitter
conn. 1.035" I.D. Nipple
for PMC miniature
transmitter in Feed, Accept and Rejects.
Transmitter by Customer.
- 4 cleaners operating
0 cleaners blanked off
- 1" half coupling with plug for test
gauge on Feed, Accepts
and Rejects headers.
Test gauge by customer.


CERTIFIED CORRECT
CUSTOMER: MADISON PAPER IND
P.O. NO.: 4533604
SERIAL NO. 04H2640 EQUIPMENT NO. NA00027776 S.O. NO. NA00027776
DATE: 06/09/04 BY: A BLICHMANN

ITEM NUMBERS CORRESPOND TO PARTS
SPECIFICATION NO.: PS-NA00027776-405

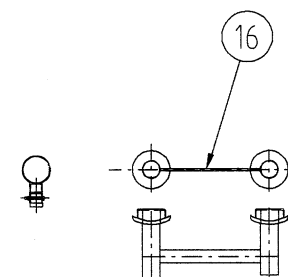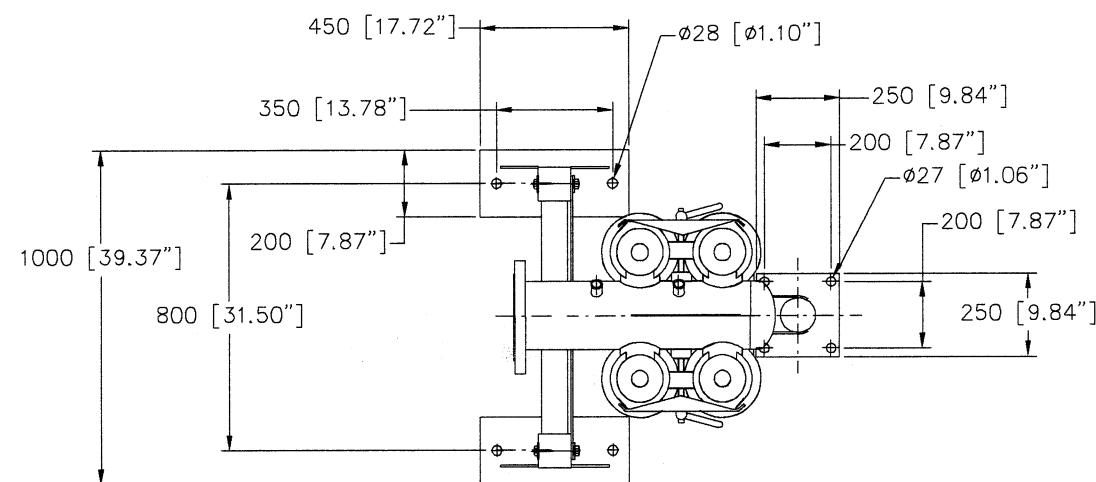

ITEM 16 REQUIRED
IF CLEANER IS
NOT USED

Cleaner Blanked off
place

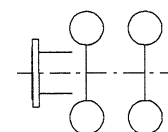

6093 8409

This document and its contents are the property
of GLV USA, Inc. and must not be copied,
reproduced, transmitted or disclosed to any third
party without the consent of GLV USA, Inc.
contravention will be prosecuted.

MADISON PAPER IND MADISON ME.			
STAGE 3			
GROUNDWOOD		UNBLEACHED	
04H2640	4	120 kg/l 54.4 lb	270 kg/ 122.5 lb
Order number	Number of units	Net weight	Operating weight
Drawn AFB	Scale NONE	Size D	Qty. Ordered 1
Checked -	Date -	FILE NA00027776	
Title CLEANPAC 700 SATELLITE BANK SB-4 TERTIARY REJECT CLEANER - 02E303			 USA INC Customer P.O. No. 4533604 Drawing No. NA00027776-405
			REV. 1