




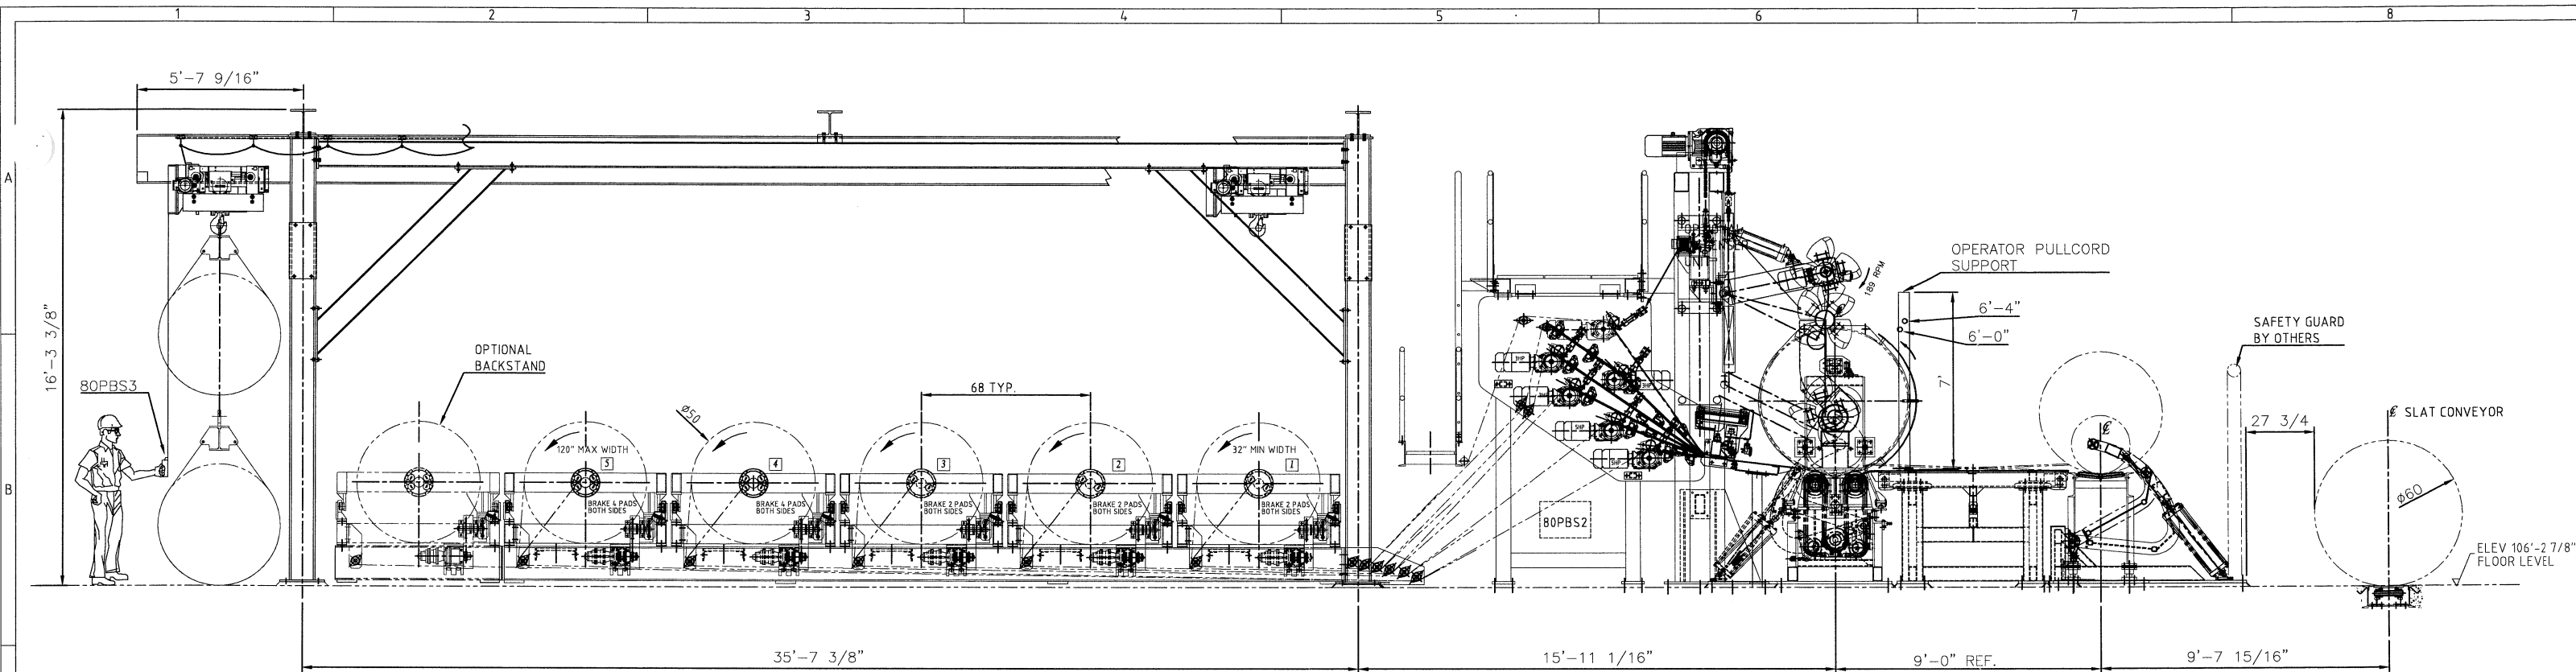


SECTION C-C

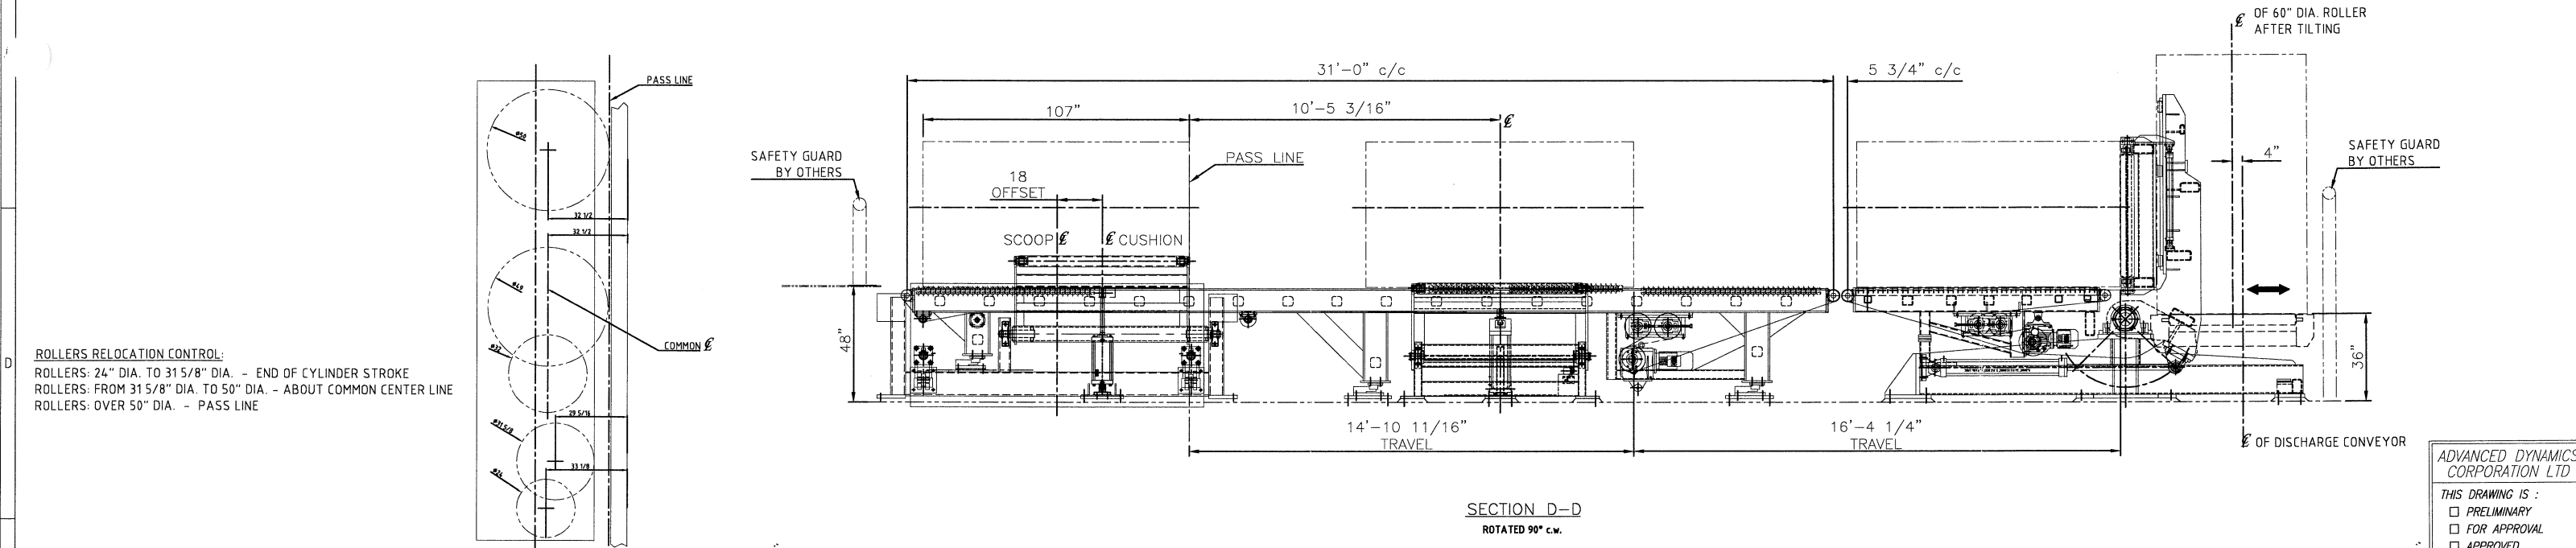

SECTION D-D
ROTATED 90° c.w.

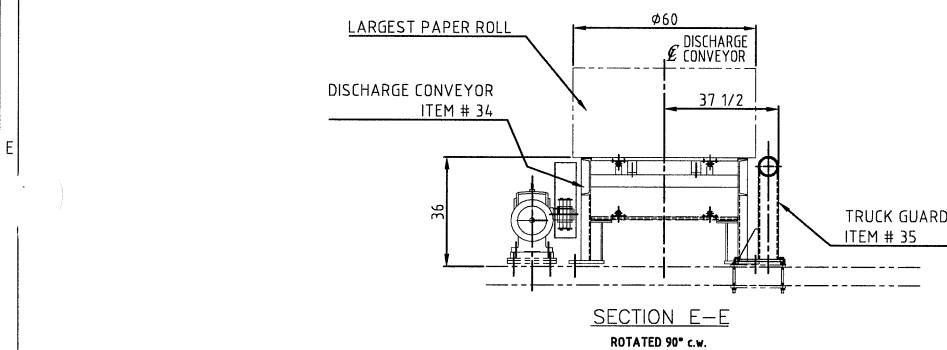

SECTION E-E
ROTATED 90° c.w.

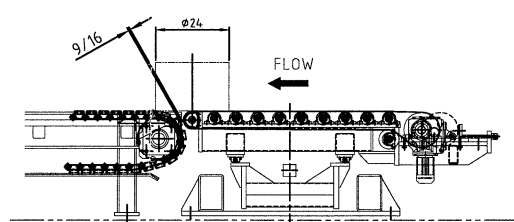

SECTION F-F

ADVANCED DYNAMICS CORPORATION LTD

THIS DRAWING IS :

☐ PRELIMINARY

☐ FOR APPROVAL

☐ APPROVED

☐ AS NOTED

☐ FOR FABRICATION

☐ CERTIFIED

Date By

ADCL CONTRACT No 2459

TITLE ROLL HANDLING & FINISHING SYSTEM

DOMTAR / PORT EDWARDS, WI

All reproduction or utilization without written permission from ADVANCED DYNAMICS is strictly forbidden.

LIMITS UNLESS OTHERWISE NOTED

FRACTIONS 9" TO 12"	± 1/32"	DECIMALS: THREE PLACES ± .001
FRACTIONS OVER 12"	± 1/16"	DECIMALS: TWO PLACES ± .005
ANGULAR: FINISH	± 1/2°	DECIMALS: ONE PLACE ± .5

DRAWN	MZ	JANUARY 3, 2003
CHECKED		
APPROVED		

SCALE 3/8" = 1'-0"

DWG. NO. SHT 2 OF 3

BF00-D1-29293

0

02	EQUIPMENT RELOCATION, GENERAL REVISION	MZ			MAY 15, 2003
01	GENERAL REVISION	MZ			MARCH 18, 2003
REV	DESCRIPTION	MADE BY	CHECK'D	APP'D	DATE