

FLOOR PLAN GENERAL NOTES

1. LOCATE ALL NEW DOOR FRAMES OR CASED OPENINGS SO HINGED SIDE IS 4 INCHES FROM FACE OF THE DOOR JAMB TO THE FACE OF WALL, EXCEPT WHERE SPECIFICALLY DIMENSIONED OR SHOWN OTHERWISE.

RENOVATION GENERAL NOTES

1. THE ABOVE AGREEMENT SHALL COVER OVER ANY GENERAL NOTES OR KEYNOTES INDICATED ON THESE DOCUMENTS.
2. REFER ALSO TO DRAWINGS AND/OR PLAN FOR PROJECT GENERAL REQUIREMENTS AND SPECIFICATIONS AND/OR FOR PROJECT GENERAL REQUIREMENTS AND SPECIFICATIONS FOR EXISTING CONDITIONS AND DRAWING AND/OR AND/OR FOR EXISTING CONDITIONS.
3. PROVIDE SHALL MEET THE WORK COMPETENT AT HIS/HER EXPERIENCE, SHALL FURNISH AND INSTALL THE WORK, COORDINATE IN PLACE AND REDDIT TOOLS, EQUIPMENT AND TRANSPORTATION.
4. EXISTING " 4" - " 32" TO 1" - " 48" IN RECENT PLATE, AND SHALL AS PHASES REQUIRE THE CONTRACTOR TO VERIFY AND COORDINATE THE ACTUAL FIELD CONDITIONS. DISCREPANCIES SHALL BE REPORTED TO THE ARCHITECT AT ONCE FOR DIRECTIONS ON HOW TO PROCEED.
5. REFER TO OTHER RESEARCH HILLS WORK FOR REQUIREMENTS, COORDINATE ARCHITECTURAL WORK REQUIREMENTS WITH WHICH DISCREPANCY WORK.
6. REFER ALSO TO DEMOLITION DRAWINGS FOR DESCRIPTION OF EXISTING CONSTRUCTION.
7. REFER TO DRAWING FOR REQUIREMENTS AND SPECIFICATIONS ON A600-29 FOR PRODUCT & FINISH REQUIREMENTS.
8. REFER ALSO TO GOOD SCHEDULE ON A600-19 FOR DOOR, FRAME AND HARDWARE REQUIREMENTS.
9. FINISHES OTHERWISE NOTED DIMENSIONS ARE TO FACE OF STUD OF NEW CONSTRUCTION AND FACE OF FINISH FOR EXISTING CONSTRUCTION.
10. KEYNOTES AND DETAIL NOTATIONS SHALL APPLY TYPICALLY TO ALL LIKE CONDITIONS ON THIS DRAWING WHETHER OR NOT "TYPICAL" IS INDICATED.
11. FIELD VERIFY ALL DIMENSIONS INDICATED AS EXISTING EXIST ON (E) AND CORRELATE WITH DIMENSIONS WITH NEW WORK.
12. REFER TO DIMENSIONS ON A600-19 & A600-29 FOR DESCRIPTION OF EXISTING CONSTRUCTION TO REMAIN.

WALL TYPE SCHEDULE

REFER TO EXPANSION ANCHOR SCHEDULE FOR POWDER DRIVEN FASTENERS AND WEDGE EXPANSION ANCHOR REQUIREMENTS. SEE DETAIL: 9/A601-P3

REFER TO FRAMING NOTES AND REQUIREMENTS SHOWN ON DETAIL: 12/A601-P3

WALL TYPE SERIES	DESCRIPTION	DETAIL REFERENCE
---------------------	-------------	---------------------


A	PARTIAL, HEIGHT PARTITION WALL, FOR WALL REQUIREMENTS & VARIATIONS. SEE DETAIL.	21.6/601-P3
B	FULL HEIGHT PARTITION WALL, PARTIAL, HEIGHT PARTITION WALL, FOR WALL REQUIREMENTS & VARIATIONS. SEE DETAIL.	61.6/601-P3
C	INFEEL WALL - REQUIREMENTS & VARIATIONS. LOW BAR RETURN FURNING WALL, FOR WALL REQUIREMENTS & VARIATIONS. SEE DETAIL.	101.6/601-P3
D	INFEEL WALL - REQUIREMENTS & VARIATIONS. LOW BAR RETURN FURNING WALL, FOR WALL REQUIREMENTS & VARIATIONS. SEE DETAIL.	141.6/601-P3
E	INFEEL WALL - REQUIREMENTS & VARIATIONS. LOW BAR RETURN FURNING WALL, FOR WALL REQUIREMENTS & VARIATIONS. SEE DETAIL.	181.6/601-P3

FLOOR PLAN KEYNOTES

- [illegible]

PHASE 3 - ENLARGED PLAN

Axxxxxx

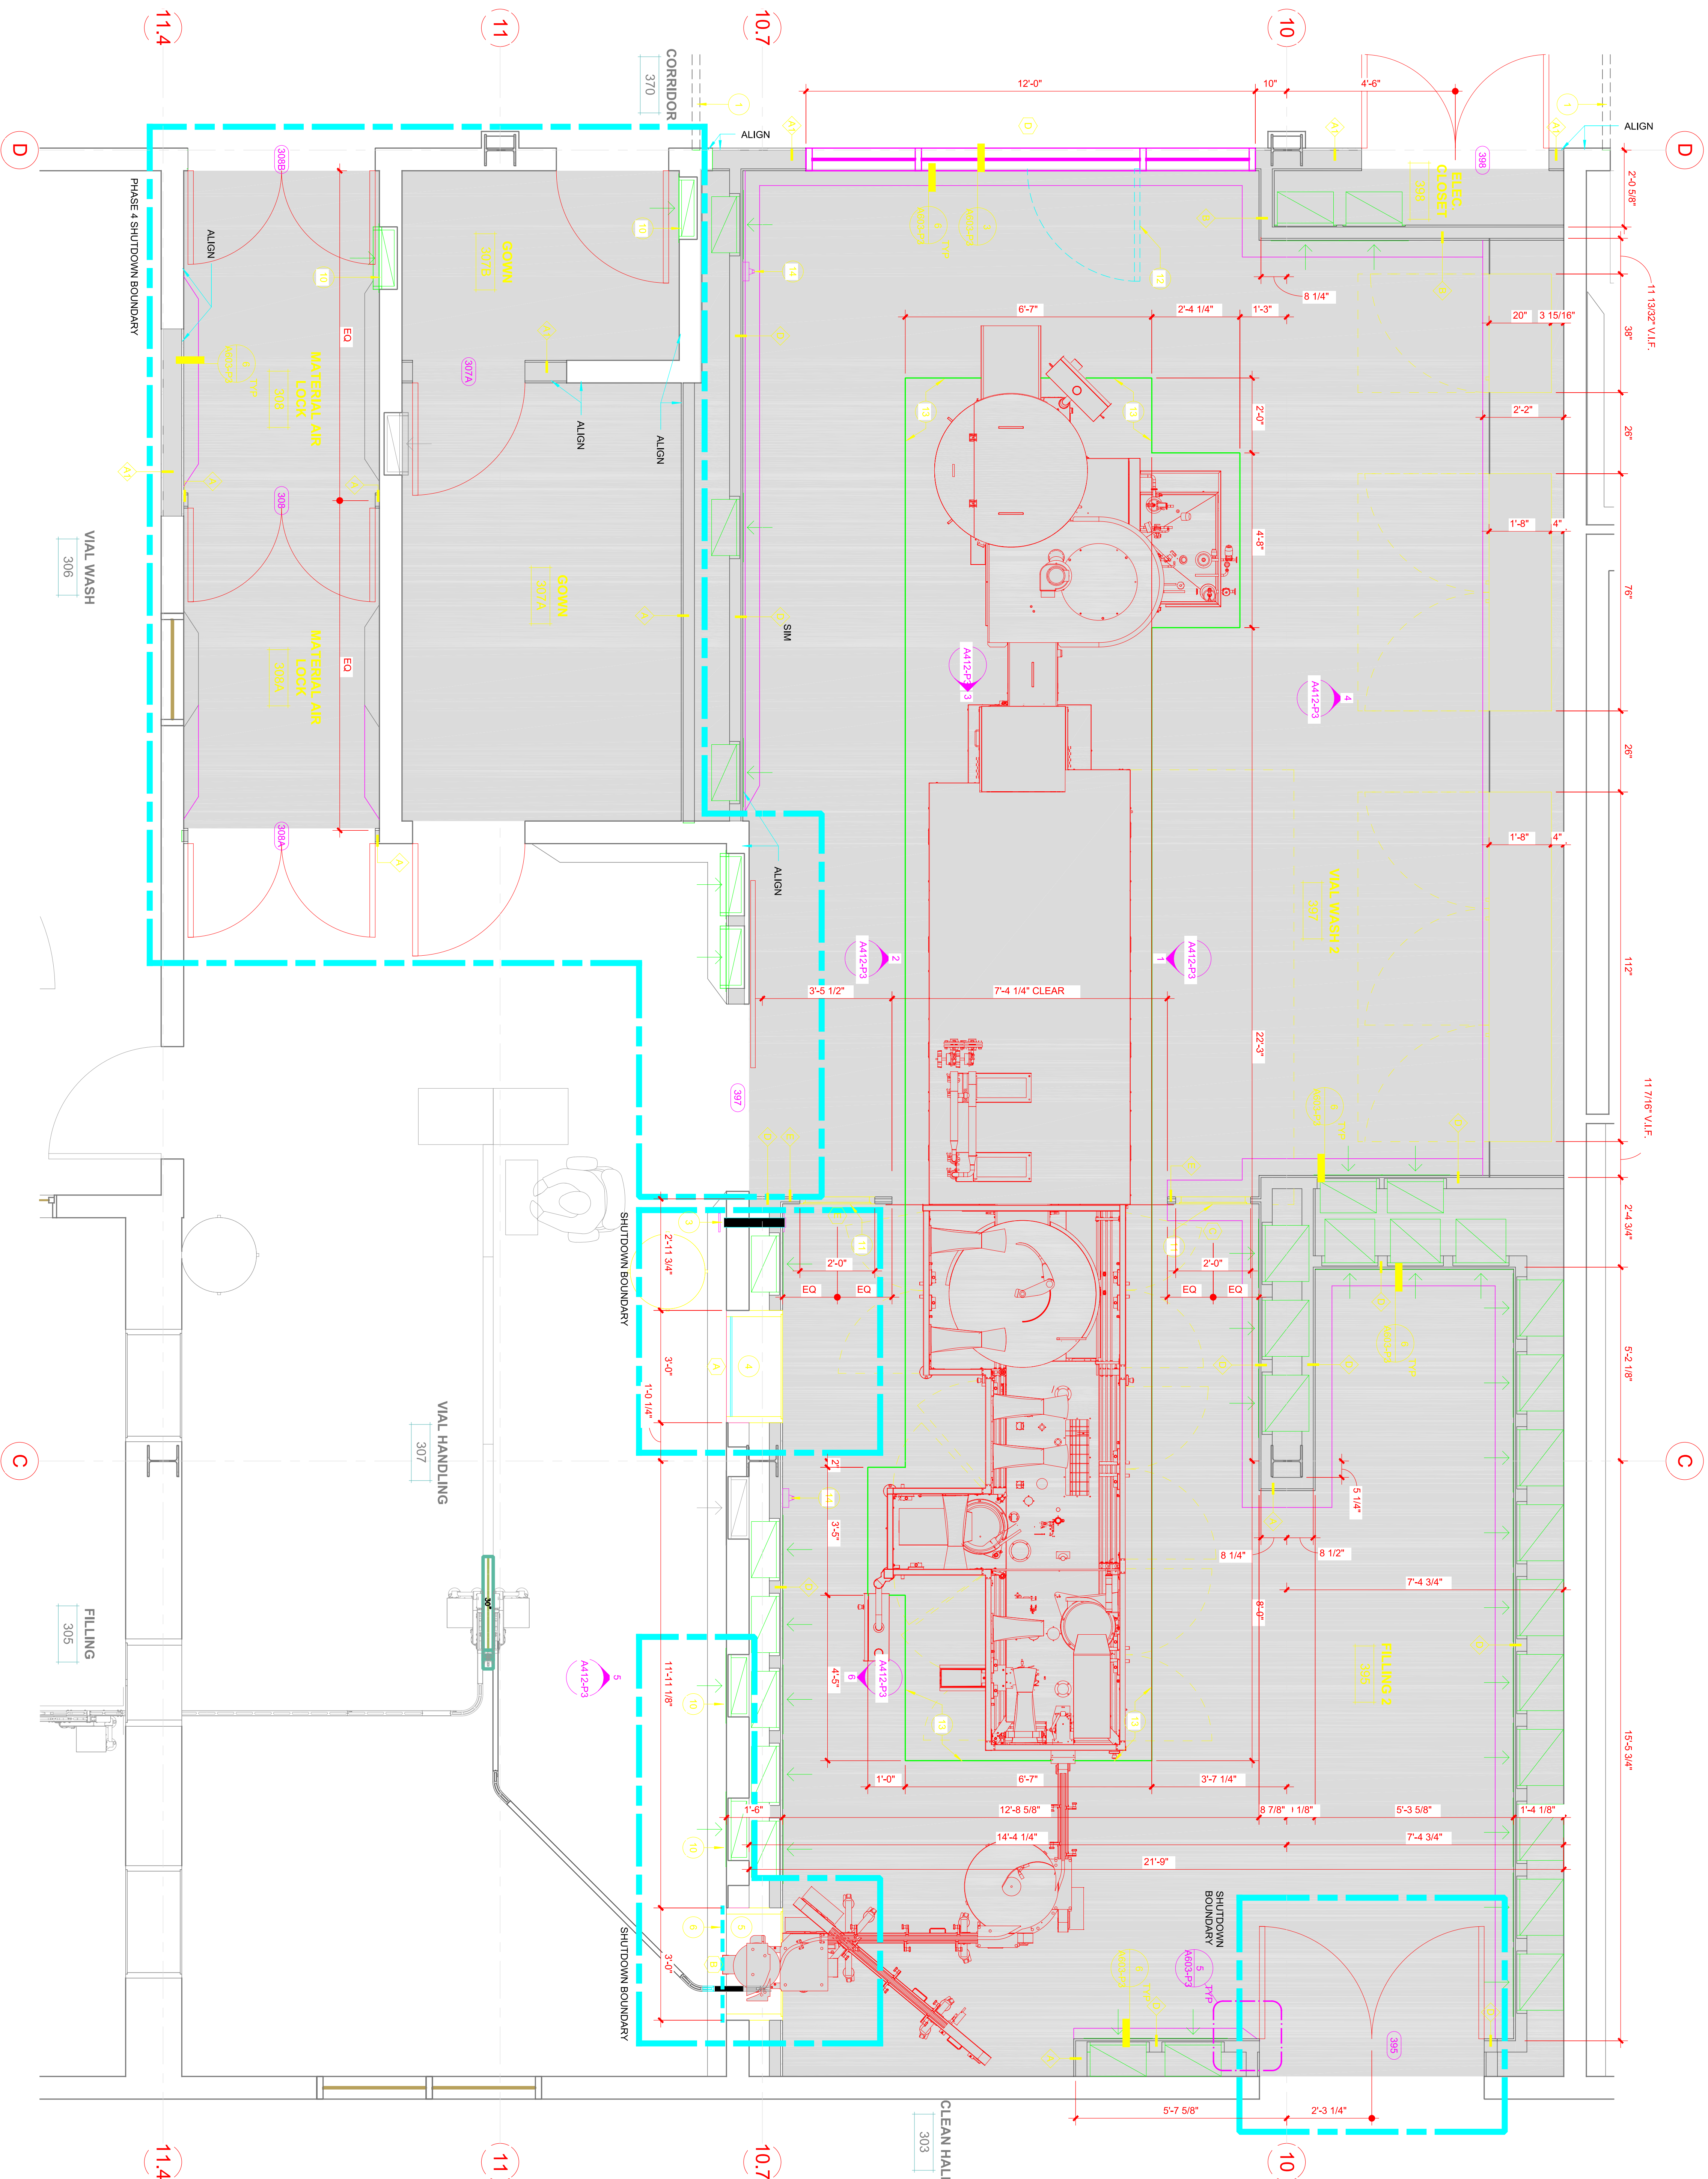

1	PHASE 3 - ENLARGED FIRST FLOOR PLAN 1/2" = 1'-0"
AXXX	

12058	Design
As indicated	Autopost
01/30/14	Check