


EL. 73'-6" L.P.

FLOOR EL. 54'-8"

FLOOR EL. 38'-8" H.P.

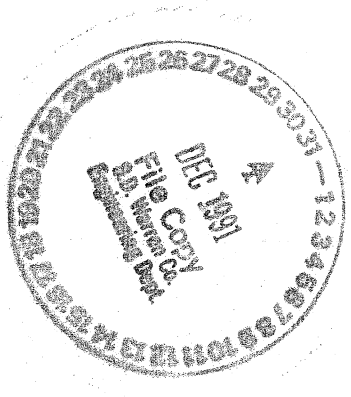

DRAVO ENGINEERS, INC.		JOB No.	8349-0010
Dravo		RELEASED FOR	INFORMATION
ATLANTA, GEORGIA		DRAWING No.	111-1309
		FILE No.	58
		REVISION	A


S.D.W. EQUIPMENT SYSTEMS NUMBERS
073-0060-001

WET LAP & PULPER
GENERAL ARRANGEMENT
ELEVATION (1 PRESS)

S. D. WARREN CO.
DIVISION OF SCOTT PAPER CO.
CUMBERLAND MILLS, MAINE

DESIGNED	ALT	1/18/88	SCALE	3/8" = 1'-0"
DRAWN	KLW	1/19/88	JOB ORDER	073-00
CHECKED			DEPT.	
APPROVED			DATE	1/18/88
DRAWING No. CD-46955				
A				


No	REVISIONS	BY	DATE
A	ISSUED FOR INFORMATION	APJ	2/4/88

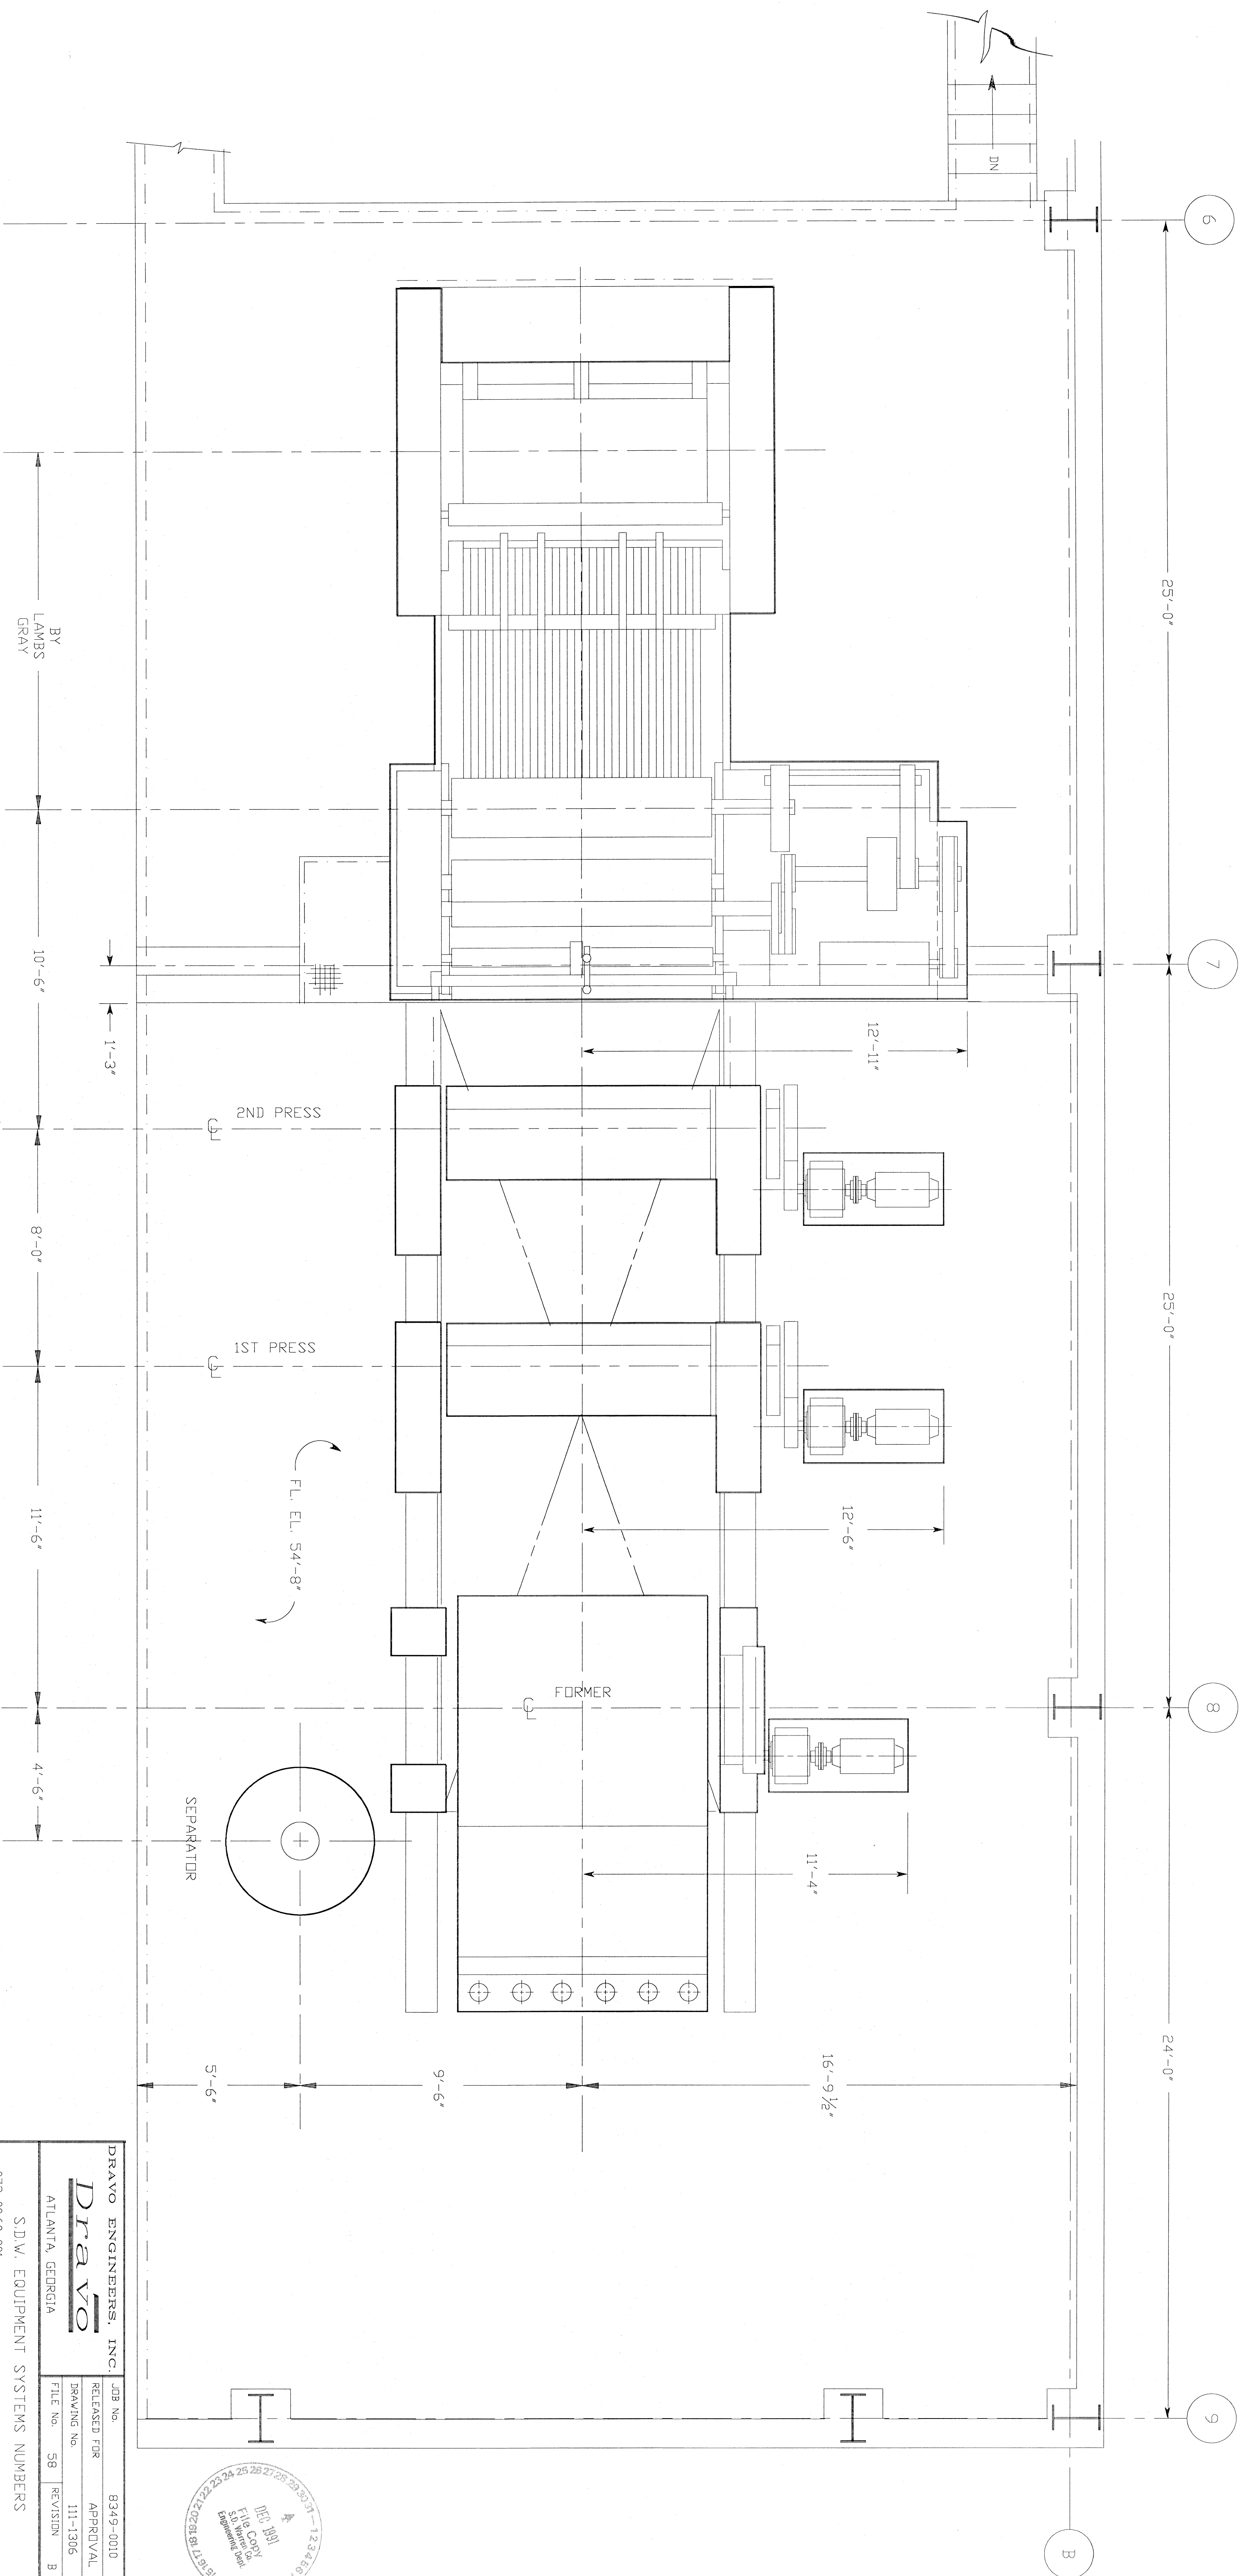

WET LAP & PULPER
GENERAL ARRANGEMENT
PLAN AT OPERATING FLOOR (2 PRESSES)

S. D. WARREN CO.
DIVISION OF SCOTT PAPER CO.
CUMBERLAND MILLS, MAINE

DESIGNED				SCALE			
DRAWN				CHECKED			
APPROVED				DATE			
DRAWING No.				CD-46952			
BY				DATE			
REVISIONS				BY			
A				ISSUED FOR INFORMATION			
B				ISSUED FOR APPROVAL			

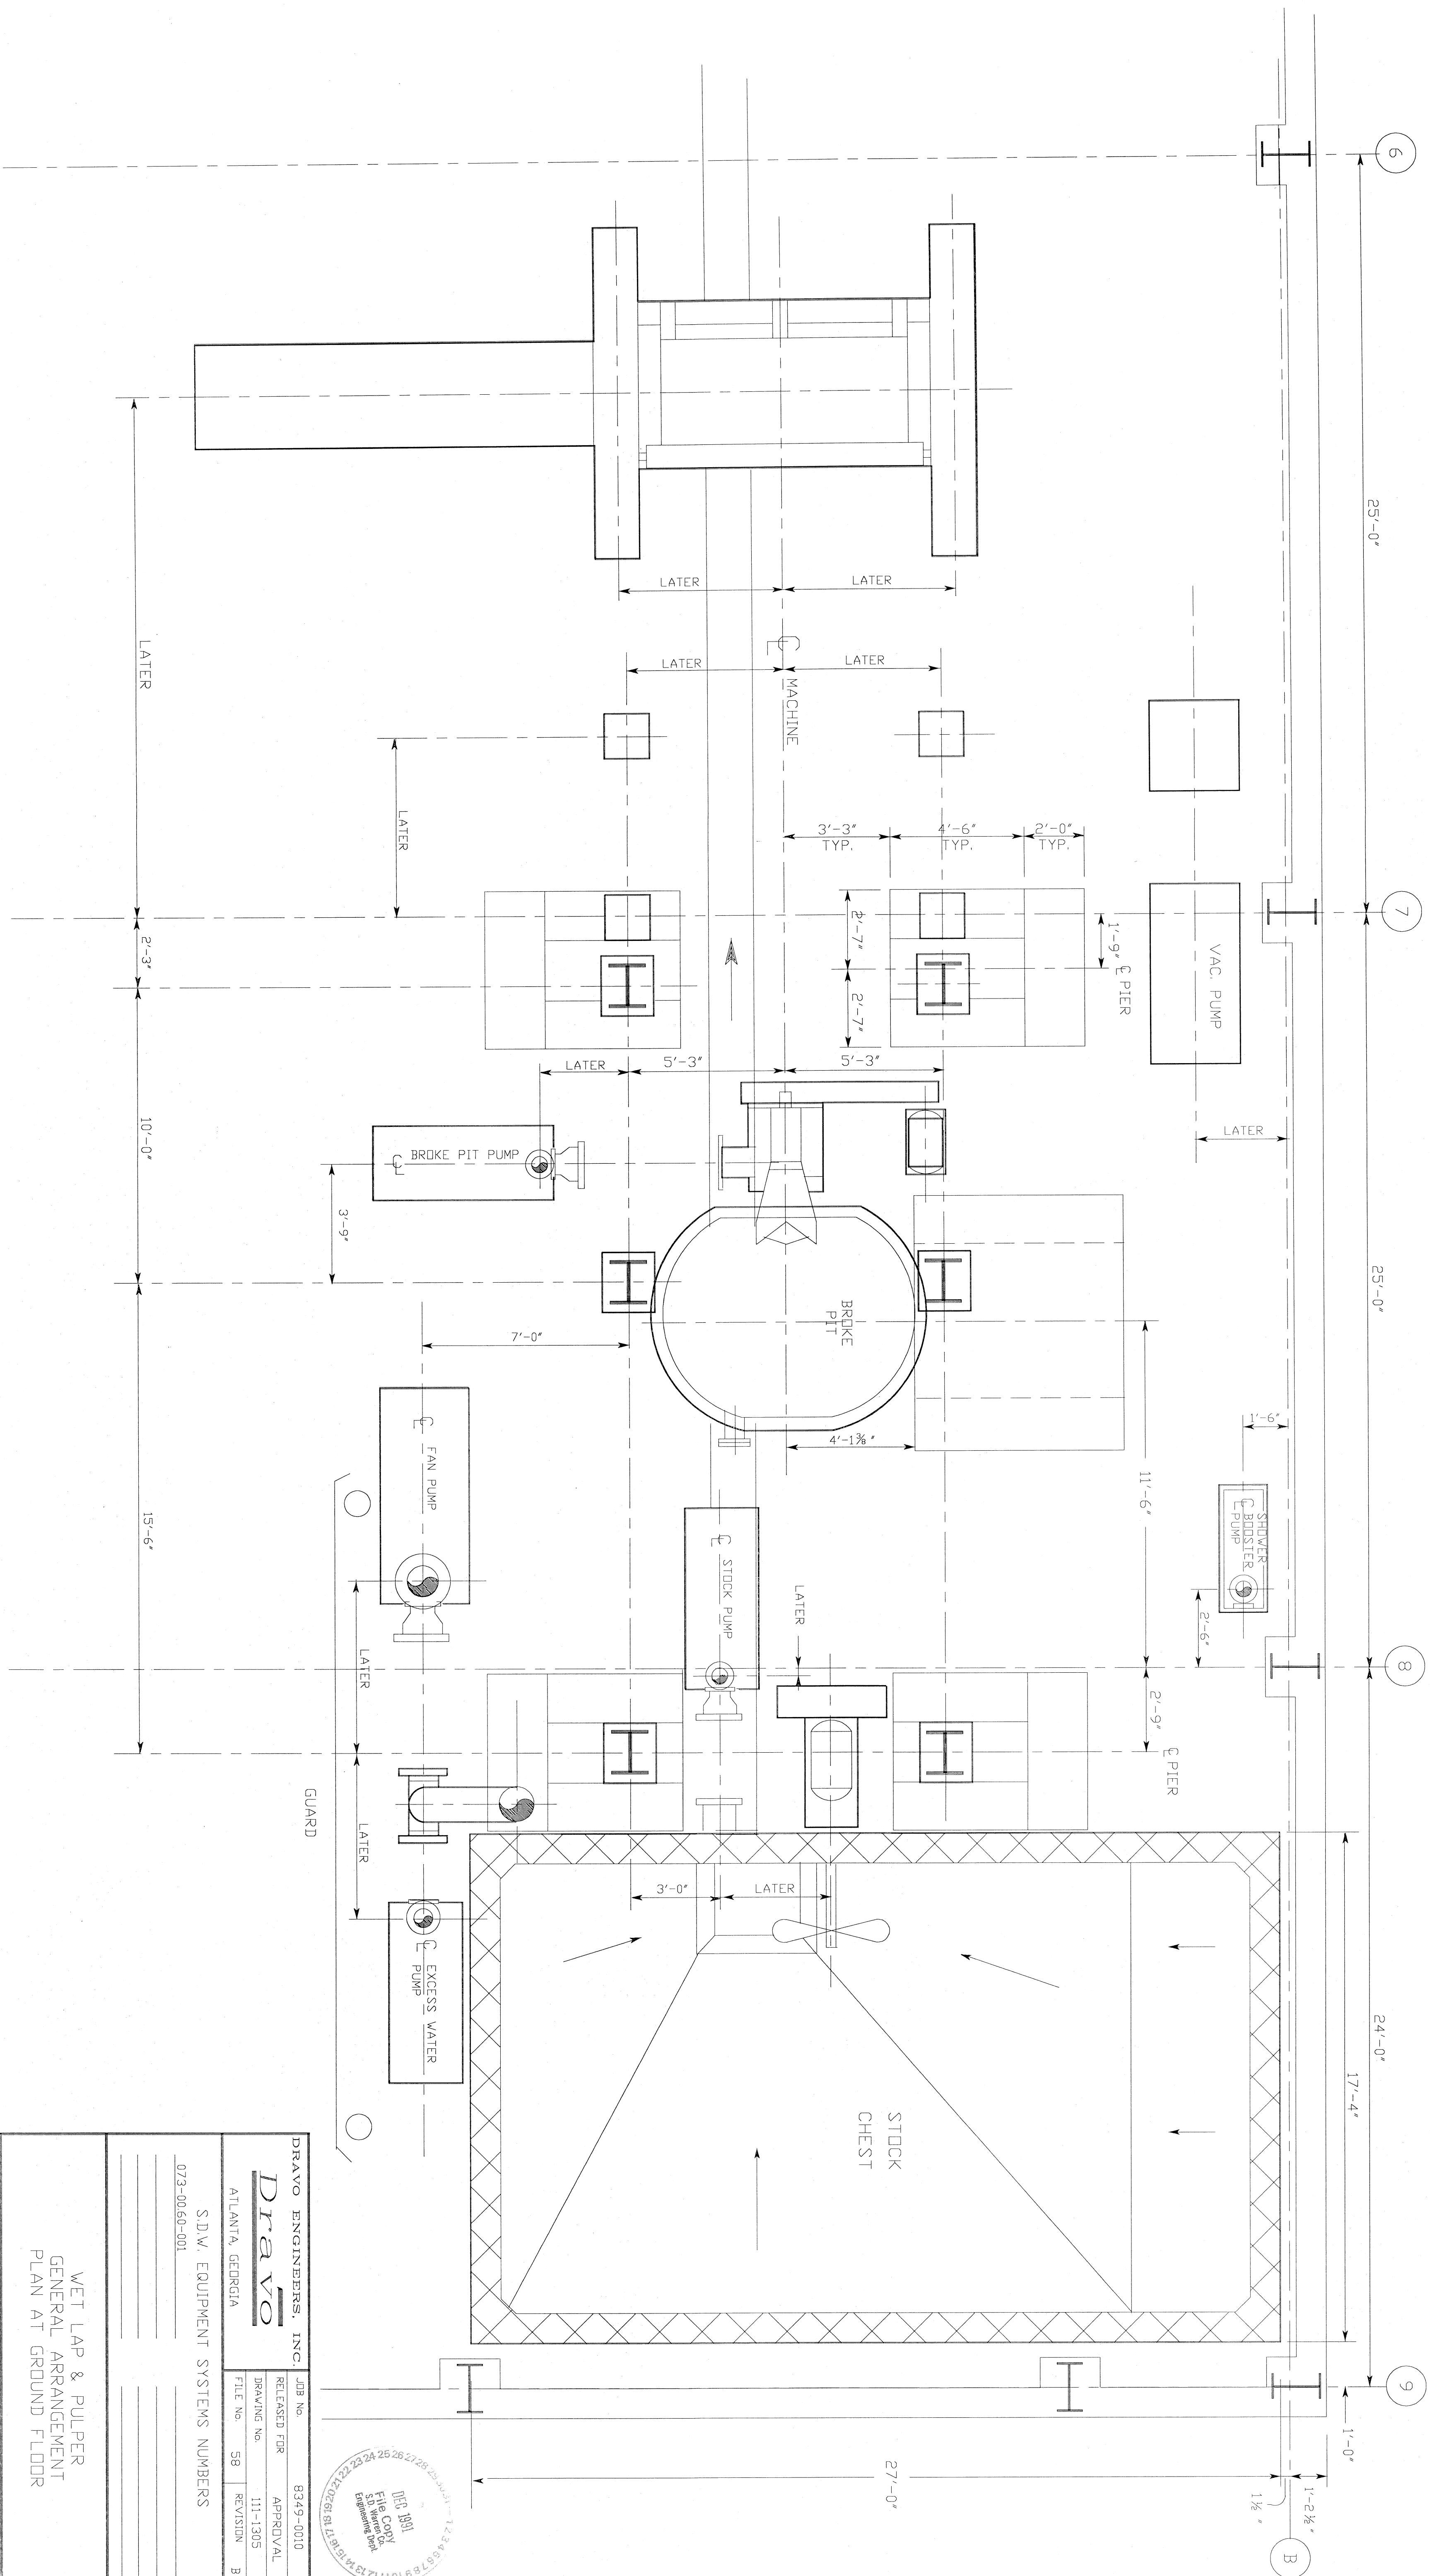

No		REVISIONS		BY	DATE
A		ISSUED FOR INFORMATION		APJ	2/4/88
B		ISSUED FOR APPROVAL		ALT	3/25/88


WET LAP & PULPER
GENERAL ARRANGEMENT
PLAN AT GROUND FLOOR



S. D. WARREN CO.
DIVISION OF SCOTT PAPER CO.
CUMBERLAND MILLS, MAINE

DRAWING No. CD-46951	
S.D.W. EQUIPMENT SYSTEMS NUMBERS	
073-0060-001	



DRAVO ENGINEERS, INC.	
ATLANTA, GEORGIA	

JOB No. 8349-0010	
RELEASED FOR APPROVAL	
DRAWING No. 111-1305	
FILE No. 58	
REVISION B	

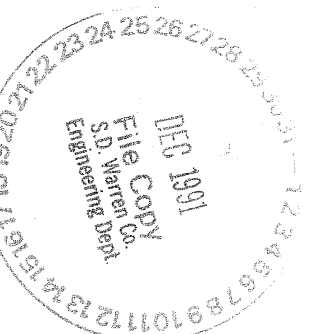

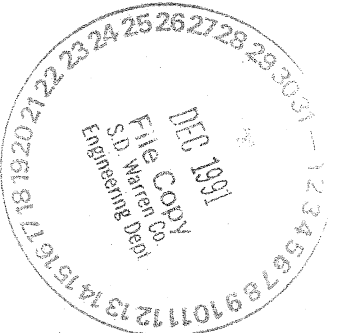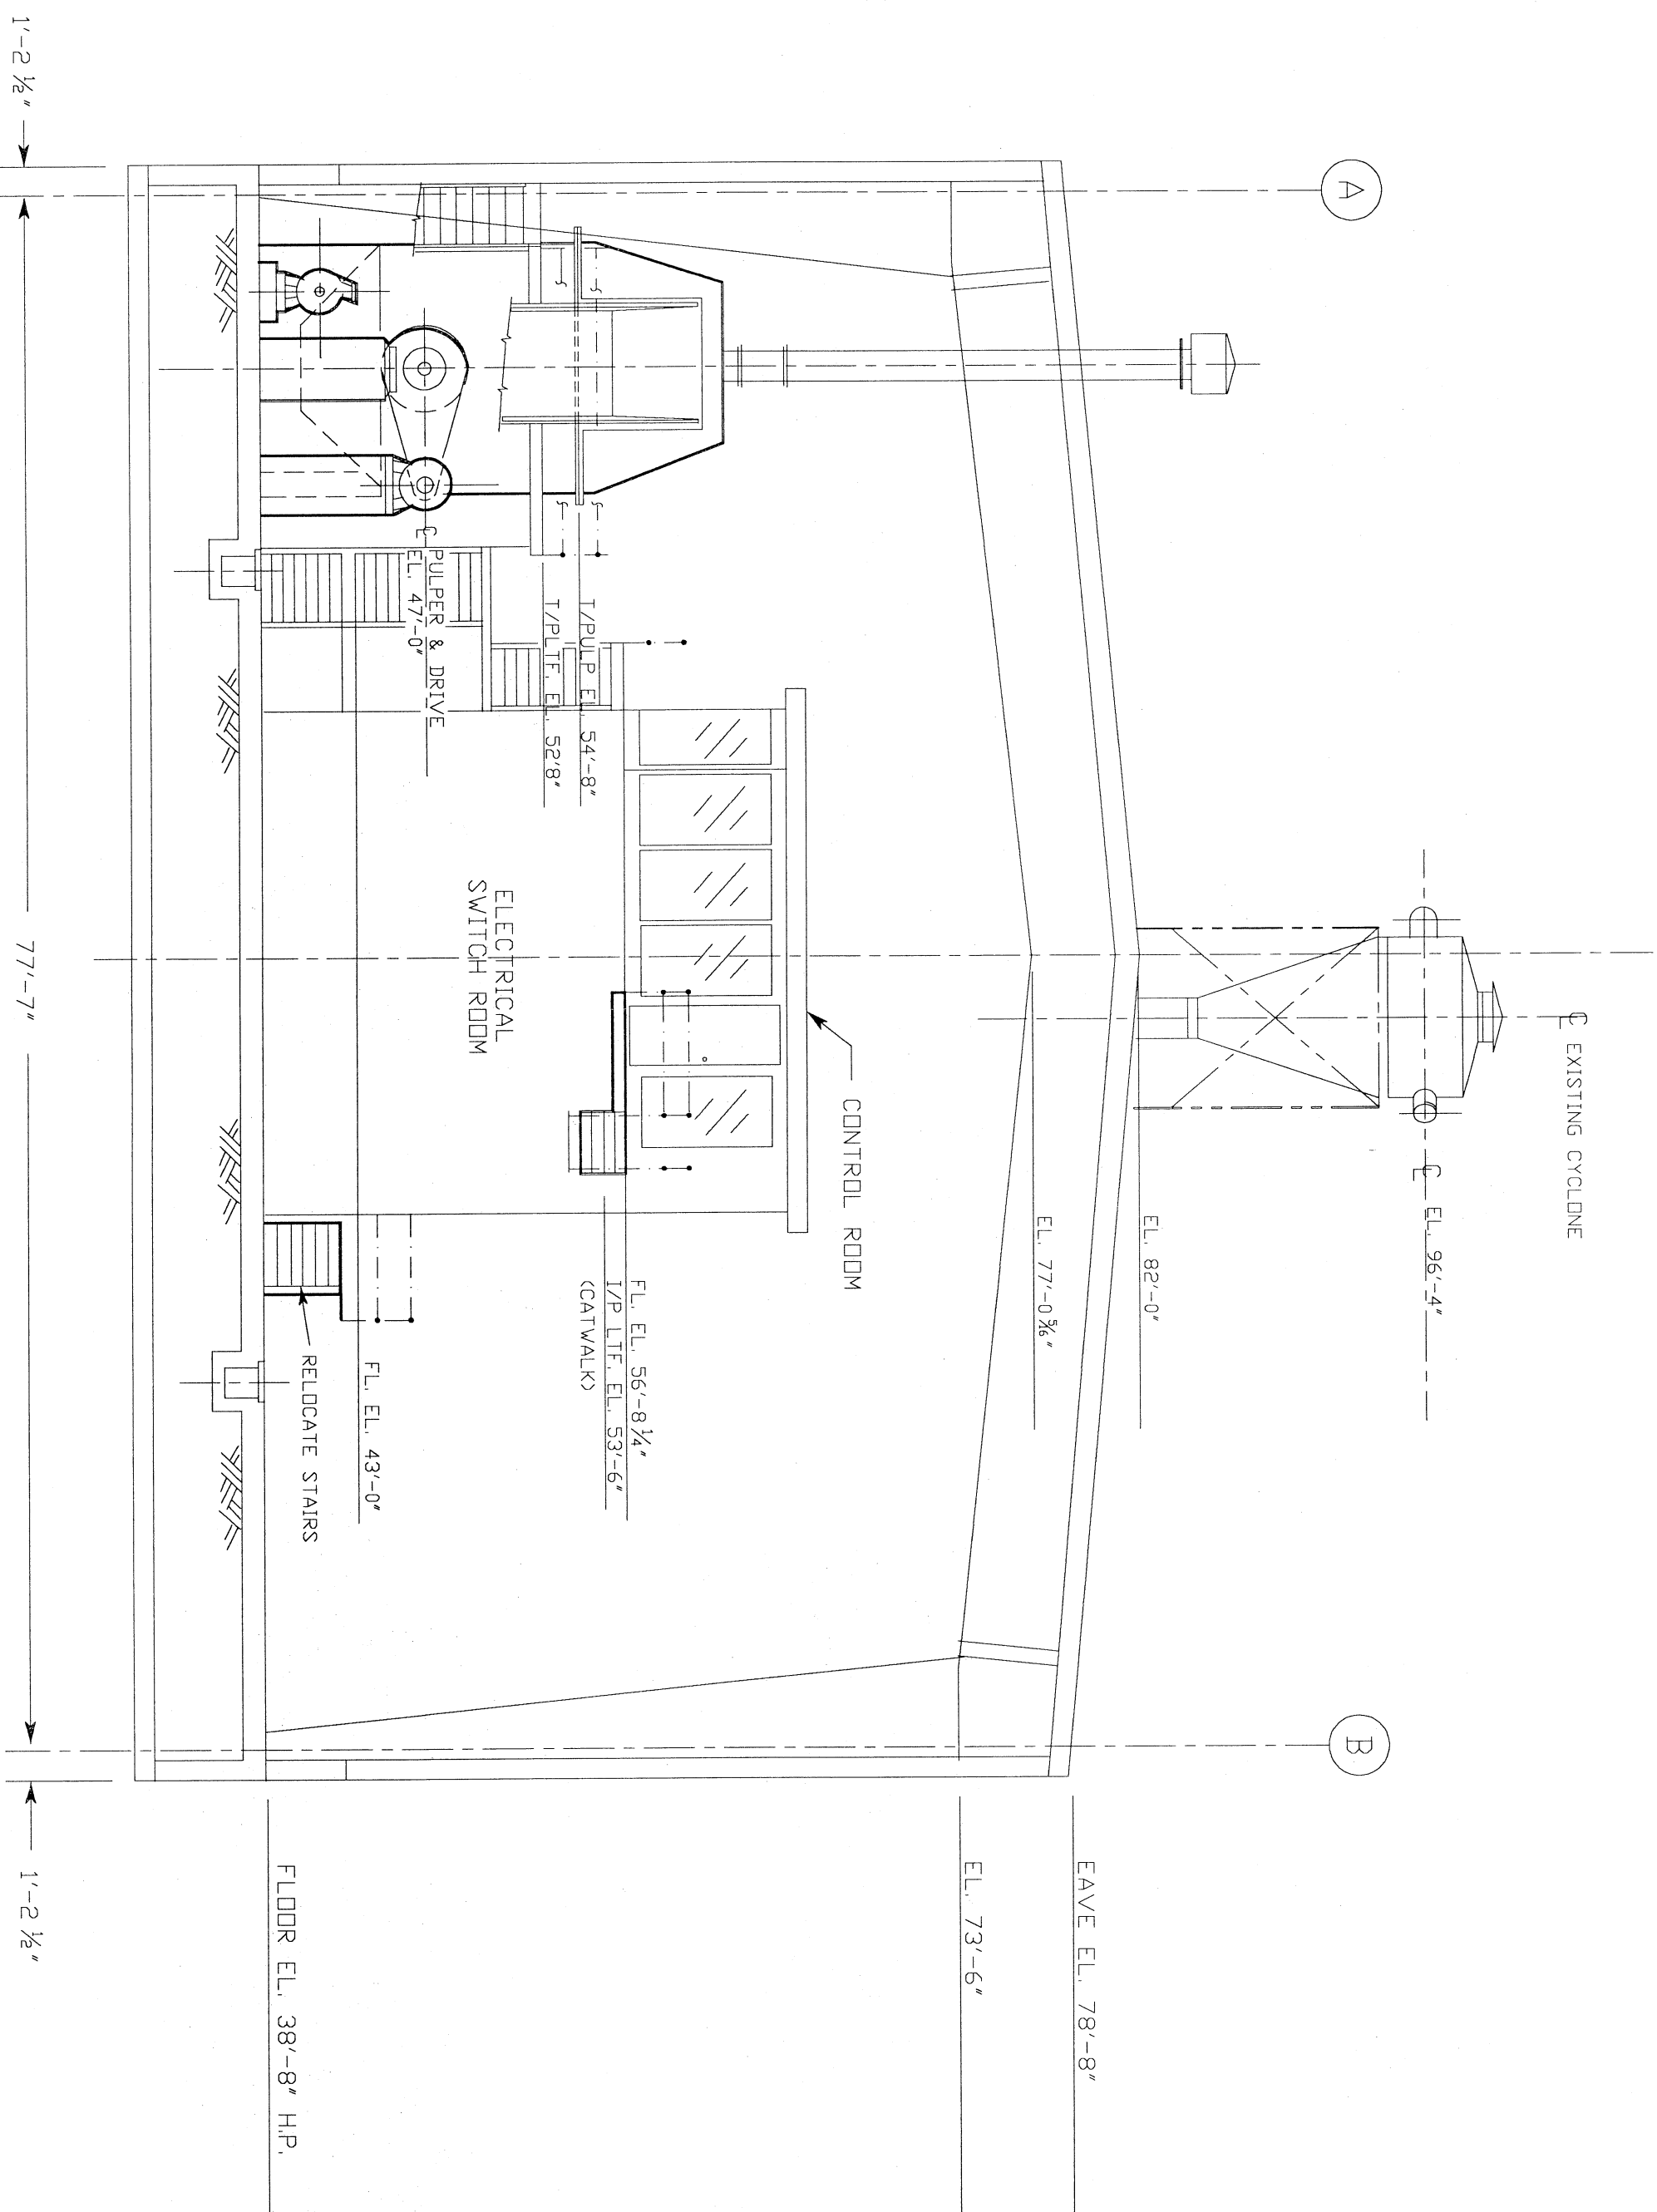

DRAWING NO. 073-100-001		JOB NO. 8349-0010	
S.D.W. EQUIPMENT SYSTEMS NUMBERS		RELEASED FOR APPROVAL	
ATLANTA, GEORGIA		DRAWING NO. 111-1304	
REVISION NO. B		REVISION NO. B	
WET LAP & PULPER GENERAL ARRANGEMENT ELEVATION			
S. D. WARREN CO. DIVISION OF SCOTT PAPER CO. CUMBERLAND MILLS, MAINE			
DESIGNED	AIT	SCALE	1/8" = 1'-0"
DRAWN	KLV	JOB ORDER	
CHECKED		DEPT.	073-00
APPROVED		DATE	1/12/88
DRAWING NO. CD-46950		B	
REVISIONS			
NO	REVISIONS	BY	DATE
B	ISSUED FOR APPROVAL	AIT	
A	ISSUED FOR INFORMATION	APJ	2/4/88

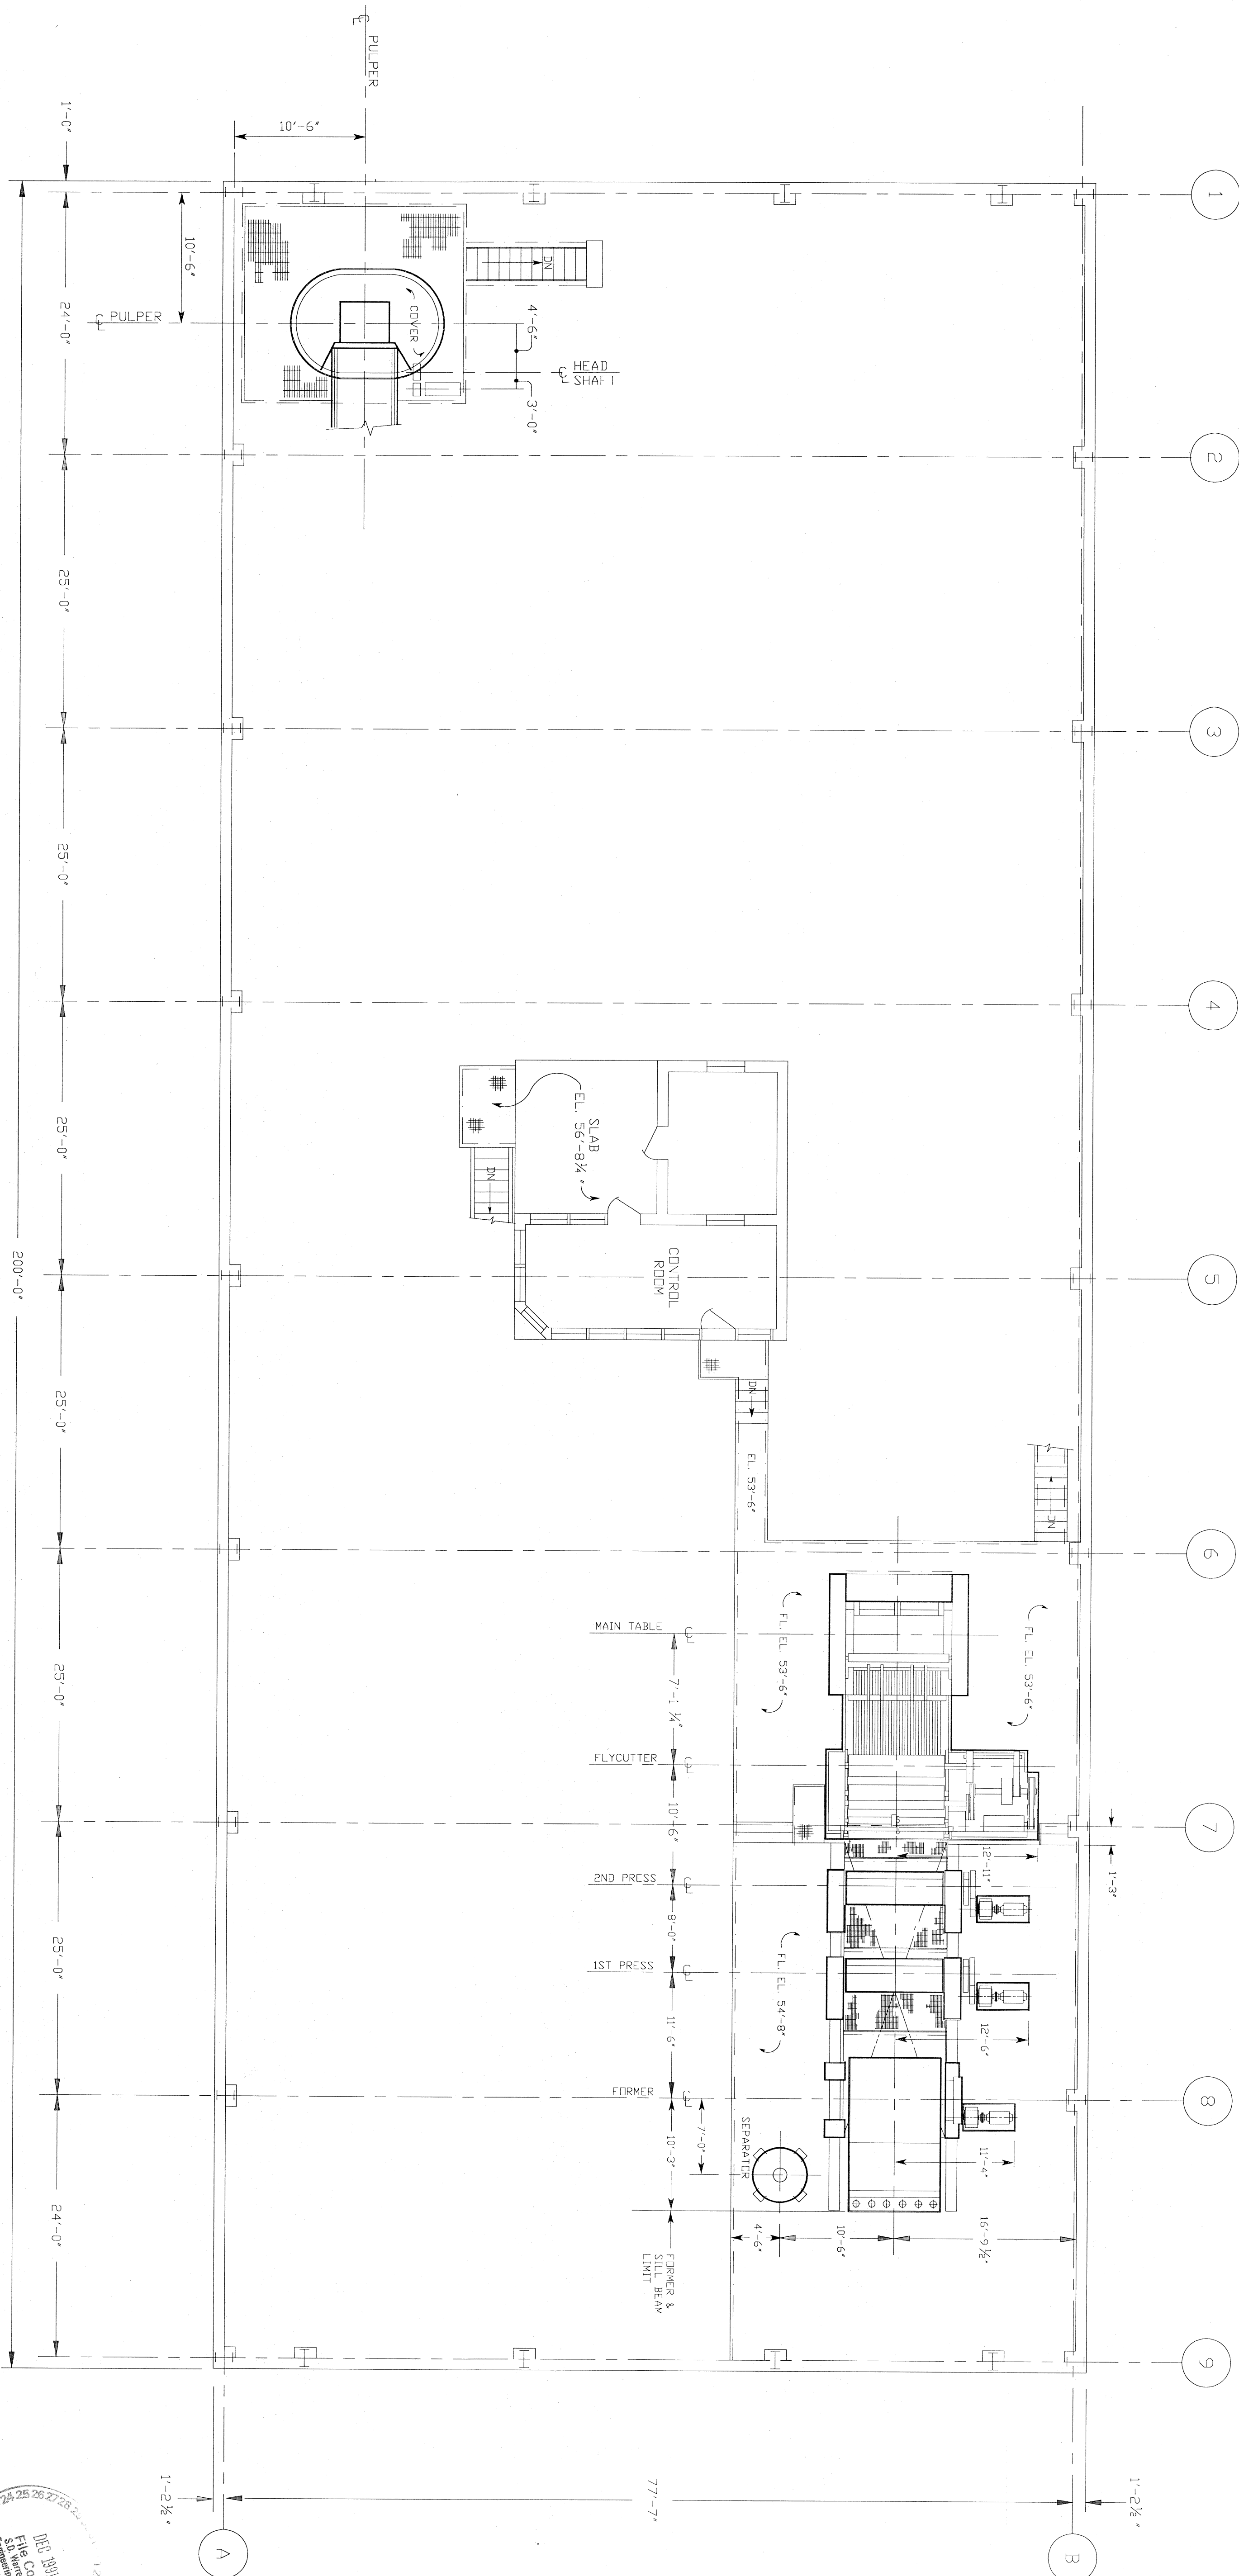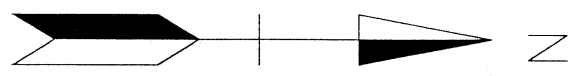

DRAVO ENGINEERS, INC.	JOB No.	8349-0010
Dravo	RELEASED FOR	APPROVAL
ATLANTA, GEORGIA	DRAWING No.	111-1302
	FILE No.	58
	REVISION	B


WET LAP & PULPER
GENERAL ARRANGEMENT
PLAN AT OPERATING FLOOR

S. D. WARREN CO.
DIVISION OF SCOTT PAPER CO.
CUMBERLAND MILLS, MAINE

DESIGNED	AIT	1/12/88	SCALE	1/8" = 1'-0"
DRAWN	KLV	1/12/88	JOB ORDER	073-0060-001
CHECKED			DEPT.	
APPROVED			DATE	1/12/88
ISSUED FOR APPROVAL	AIT	3/16/88		
ISSUED FOR INFORMATION	APJ	2/4/88		
REVISIONS	BY	DATE		
No				

DRAWING No. CD-46948

B

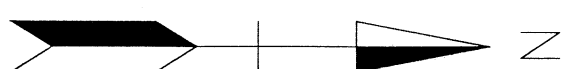

B	ISSUED FOR APPROVAL	DAWN	KLW	JOB ORDER	
A	ISSUED FOR INFORMATION	AIT		DEPT.	073-0060-001
	APJ	2/4/88	APPROVED	DATE	1/12/88

NOTE:
SEE ENLARGED DWGS. FOR WET LAP EQUIPMENT

Dravo ATLANTA, GEORGIA	JOB NO. 8349-0010	
	RELEASED FOR APPROVAL	
	DRAWING NO. 111-1301	
	FILE NO. 58	REVISION B

WET LAP & PULPER
GENERAL ARRANGEMENT
PLAN AT GROUND FLOOR

S. D. WARREN CO.
DIVISION OF SCOTT PAPER CO.
CUMBERLAND MILLS, MAINE

CD-46947 B