



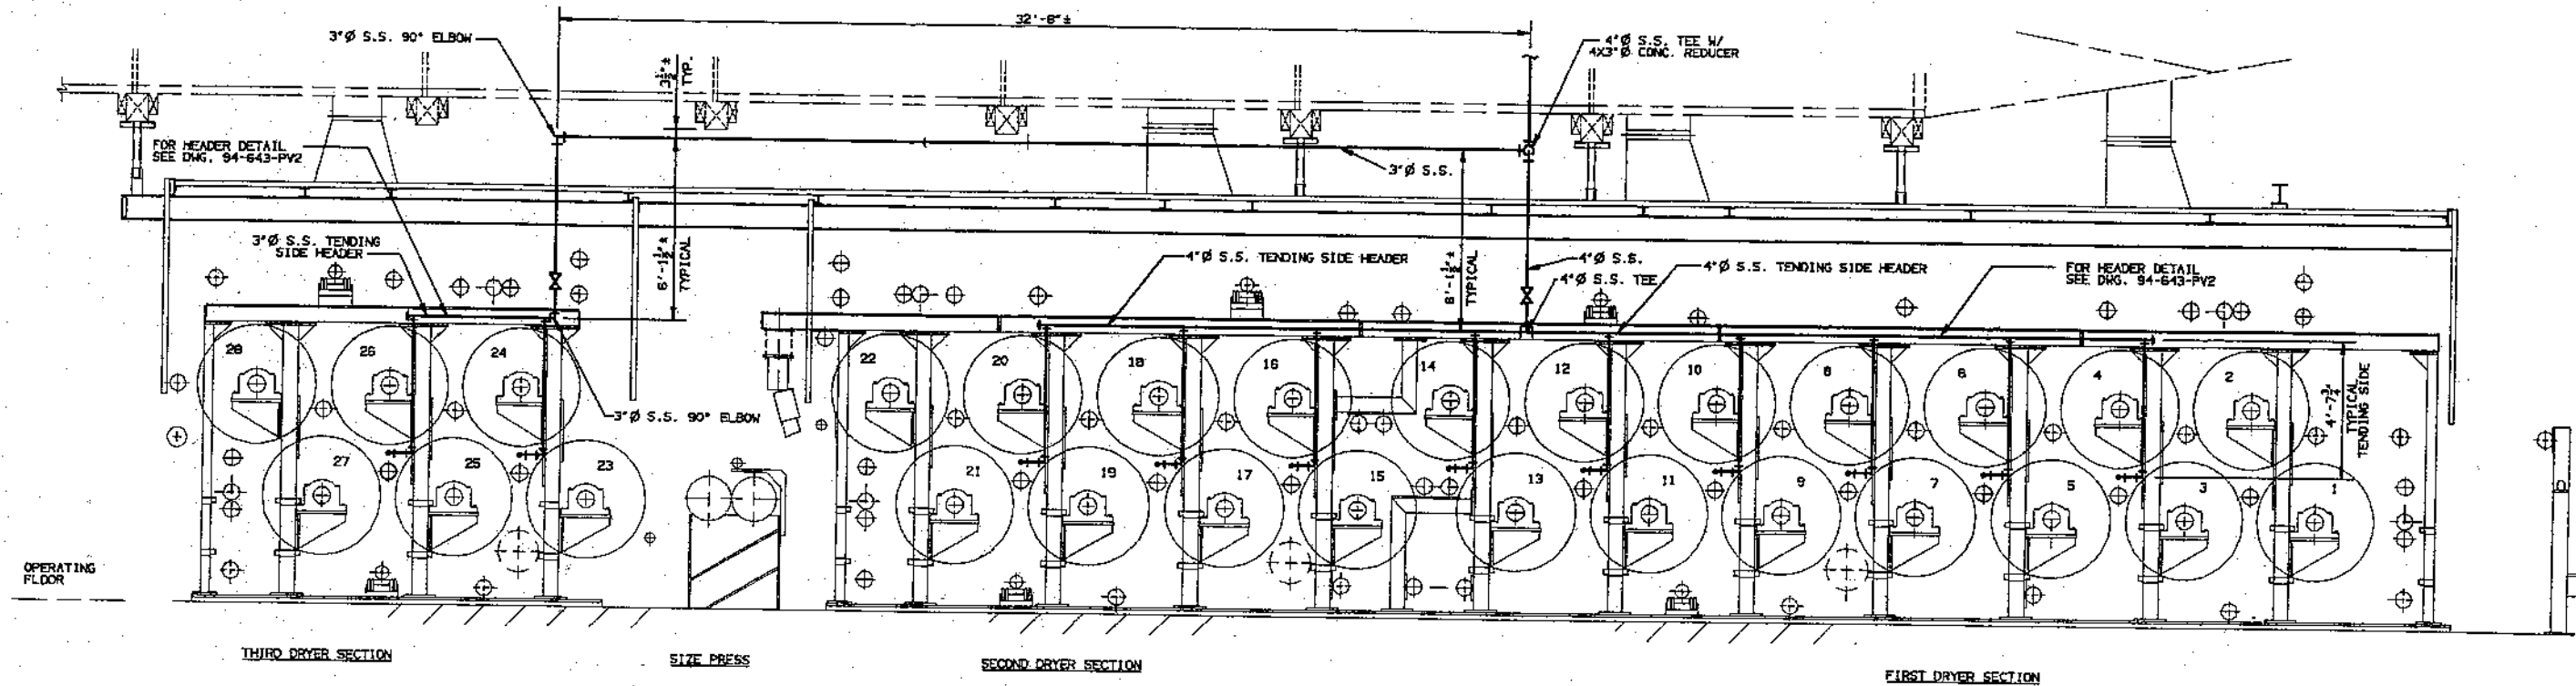

POCKET VENTILATION - TENDING SIDE ELEVATION
3/8" = 1'-0"

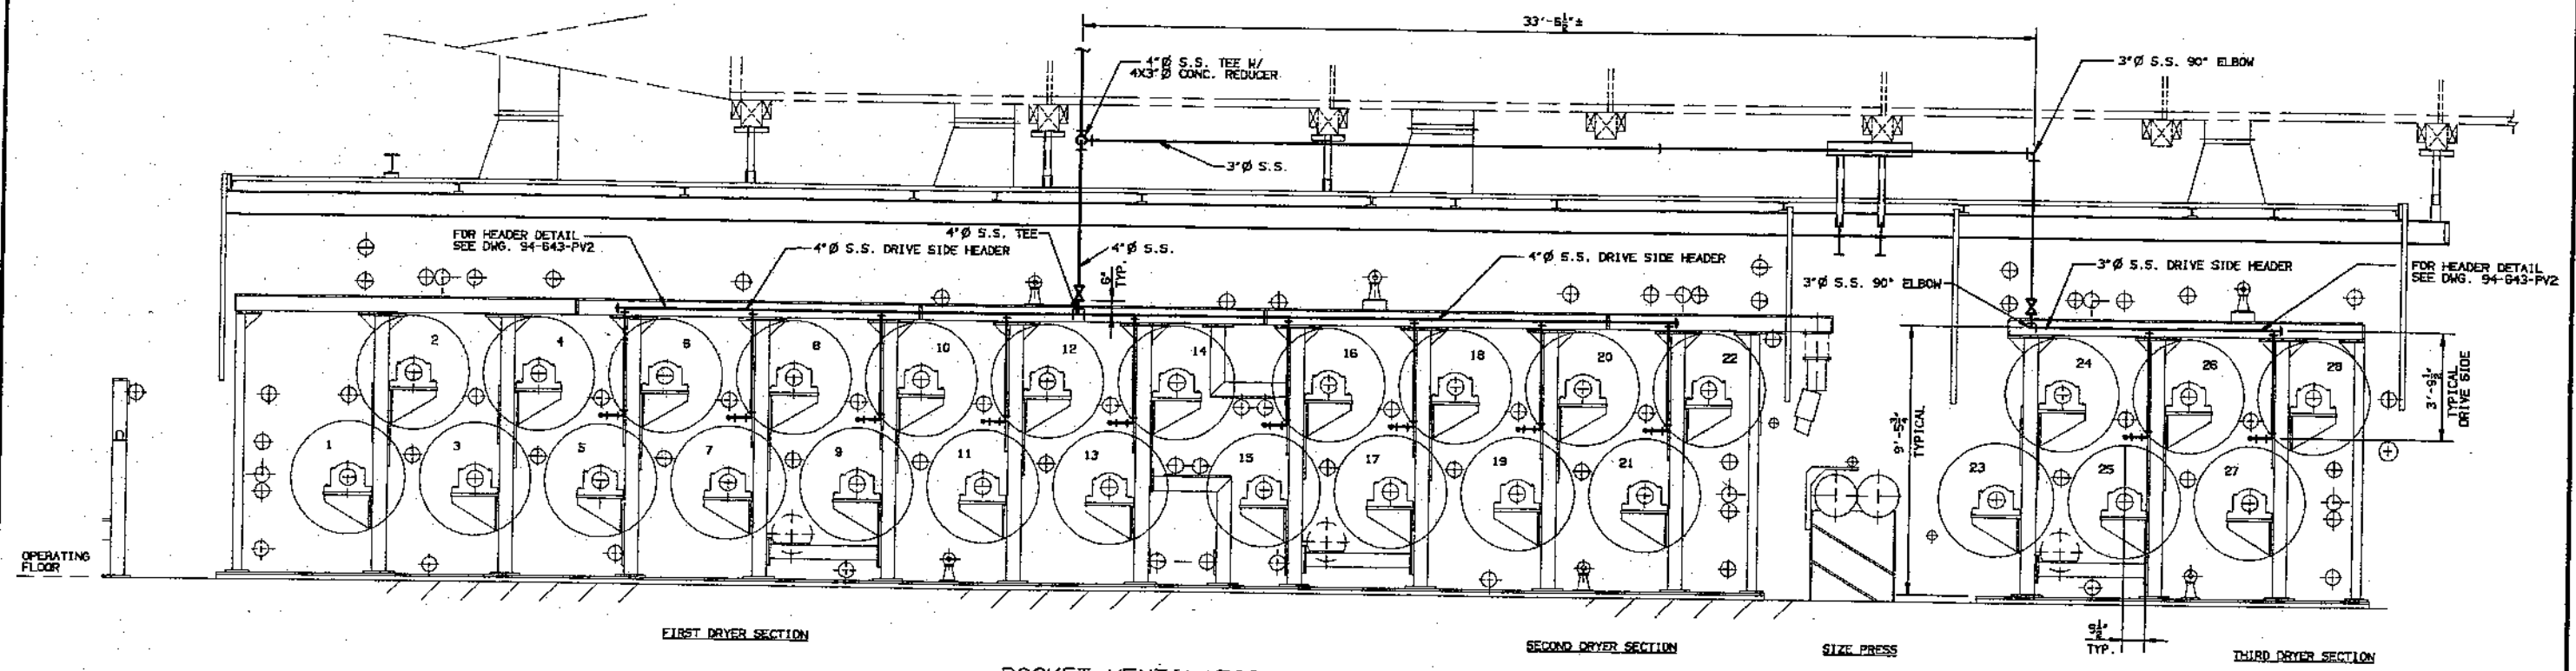

POCKET VENTILATION - DRIVE SIDE ELEVATION
3/8" = 1'-0"

REV.	DESCRIPTION	DATE	BY
------	-------------	------	----

POTASH-DELMOLINO-DAVIS INC. Industrial Design Services Delfon, Mass. 01226			
RISEING PAPER COMPANY HOUSATONIC, MA 01238			
NO. 1 P.M. DRYER SECTION	SCALE AS NOTED	DESIGNED BY JFP	CHECKED BY
POCKET VENTILATION - TENDING AND DRIVE SIDE ELEVATIONS			
DATE 06-20-95	DWGS. IN SET 2	DRAWING NUMBER 94-643-PV1	REV.