


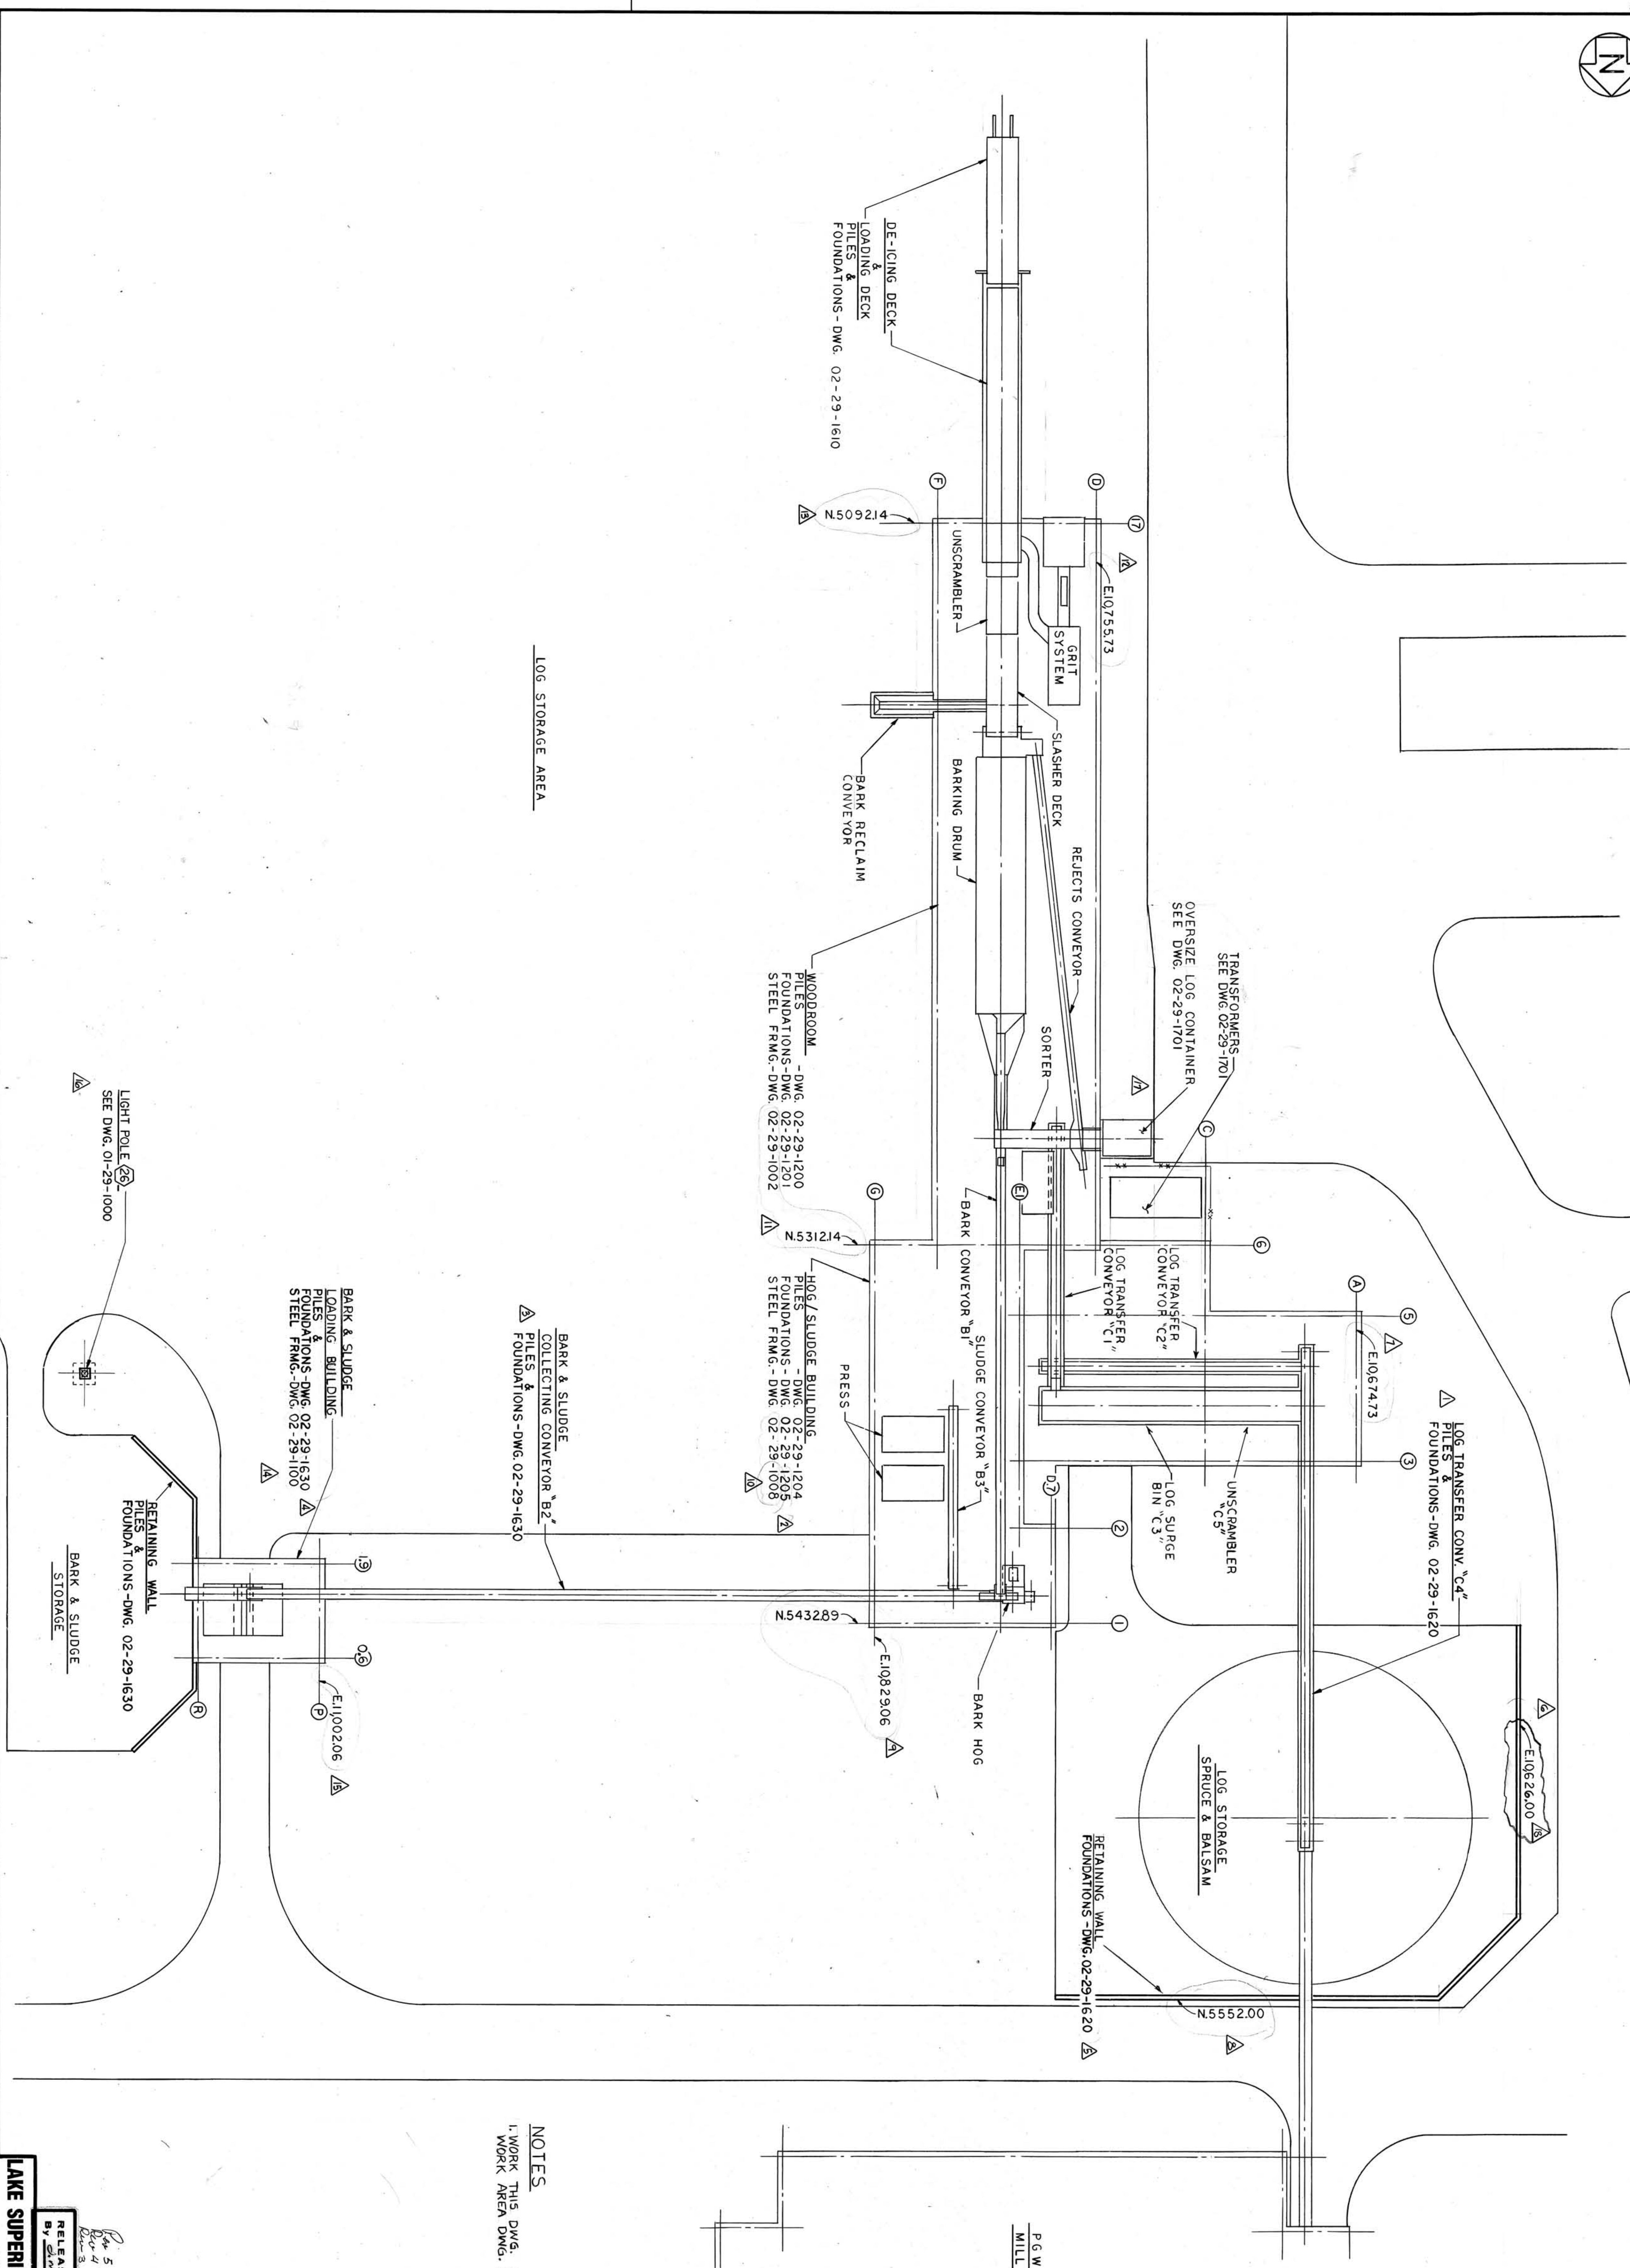

PGW
MILL

NOTES

1. WORK THIS DWG. WITH STRUCTURAL
WORK AREA DWG. 01-29-1000.

LOG STORAGE AREA

BARK & SLUDGE
COLLECTING CONVEYOR "B2"
PILES &
FOUNDATIONS-DWG. 02-29-1630

BARK & SLUDGE
LOADING BUILDING
PILES &
FOUNDATIONS-DWG. 02-29-163
STEEL FRMG.-DWG. 02-29-1100

LIGHT POLE **26**—
SEE DWG. 01-29-1000

RETAINING WALL
PILES &
FOUNDATIONS-DWG. 02-29-1630

BARK & SLUDGE
STRUCT

RELEASED FOR CONSTRUCTION
By Chm. Curwin Date 9-15-86
Per 5 mtg 5/14/87
Per 4 mtg 4/22/87
Per 3 mtg 4/16/87

LAKE SUPERIOR PAPER INDUSTRIES
DULUTH, MINNESOTA

W.C. GARDNER AREA

DRAWING 00 00 10000

NUMBER 02-29-1000

EXCLUDED FROM PAY BY (b)(1)

TRACING TRANSMITTED TO CLIENT BY 11/2

THIS DRAWING BY
JUST INTERNATIONAL CORPORATION
BIRMINGHAM, ALABAMA
CONTRACT 21-2780
CONFIDENTIAL

DESIGN BY: J.K. JOHNSON	9-13-86
DRAWN BY: D.R. DOYLE	9-5-86
CHECKED BY: J.K. JOHNSON	9-12-86
SUPPLY BY: FLINDENBERG	9-12-86
SUBMIT BY: W.D. FLEE	9-12-86
APPRO BY:	
DATE:	

I hereby certify that this plan, specification, or report was prepared by me or under my direct supervision and that I am a duly Registered Professional Engineer under the laws of the State of Minnesota.

J. J. Dunderberg

Date: 9-12-86 Reg. No. 17733

WORK AREAS
YARD
ING PLAN
NG PLAN

GRAJ	KL	5-4-87			
CT	GRAJ	4-4-91	01.29-1000	STRUCTURE	
KL	FAH	11-2-87	02-27-1000	MECH-M	
PRQ	WCH	3-5-87	01-32-1044	CIVIL-G	
DRD	WCH	10-20-88	01-32-1040	CIVIL-6H	

5	REVERSED COORDINATE PER FIELD REQUIREMENTS
6	REVERSE SIDE LOG CONT. ADD TRANSFER FROM
7	ADDED LIGHT POLE & REF. DNG., NO.
8	ADDED REF. DNG. NOS. & CO-ORDINATES
9	ADDED REFERENCE DNG. NUMBERS

[illegible][illegible][illegible]

GRAPHIC SCALE

1

1

1003

1

1

1

100

1

1

406

IRACING IR

FILED IN CL

BY 

DAIB-1-