
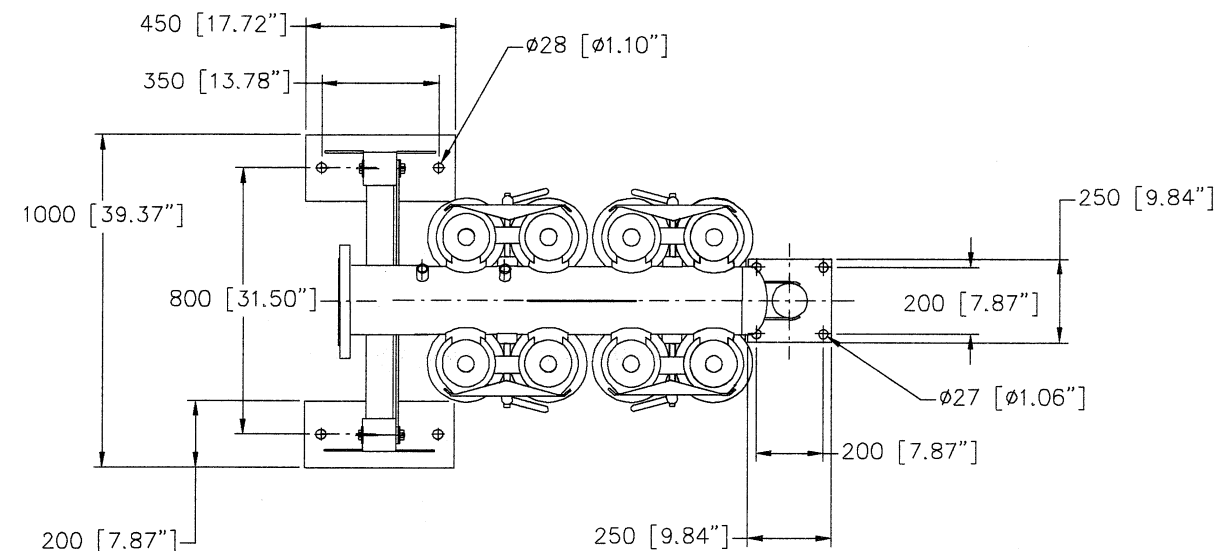
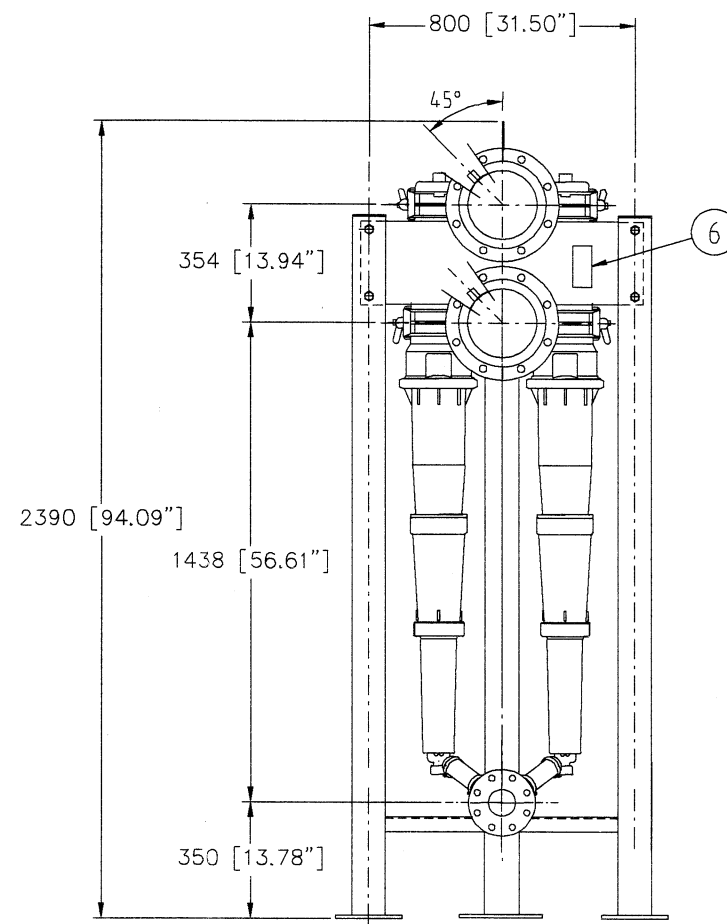
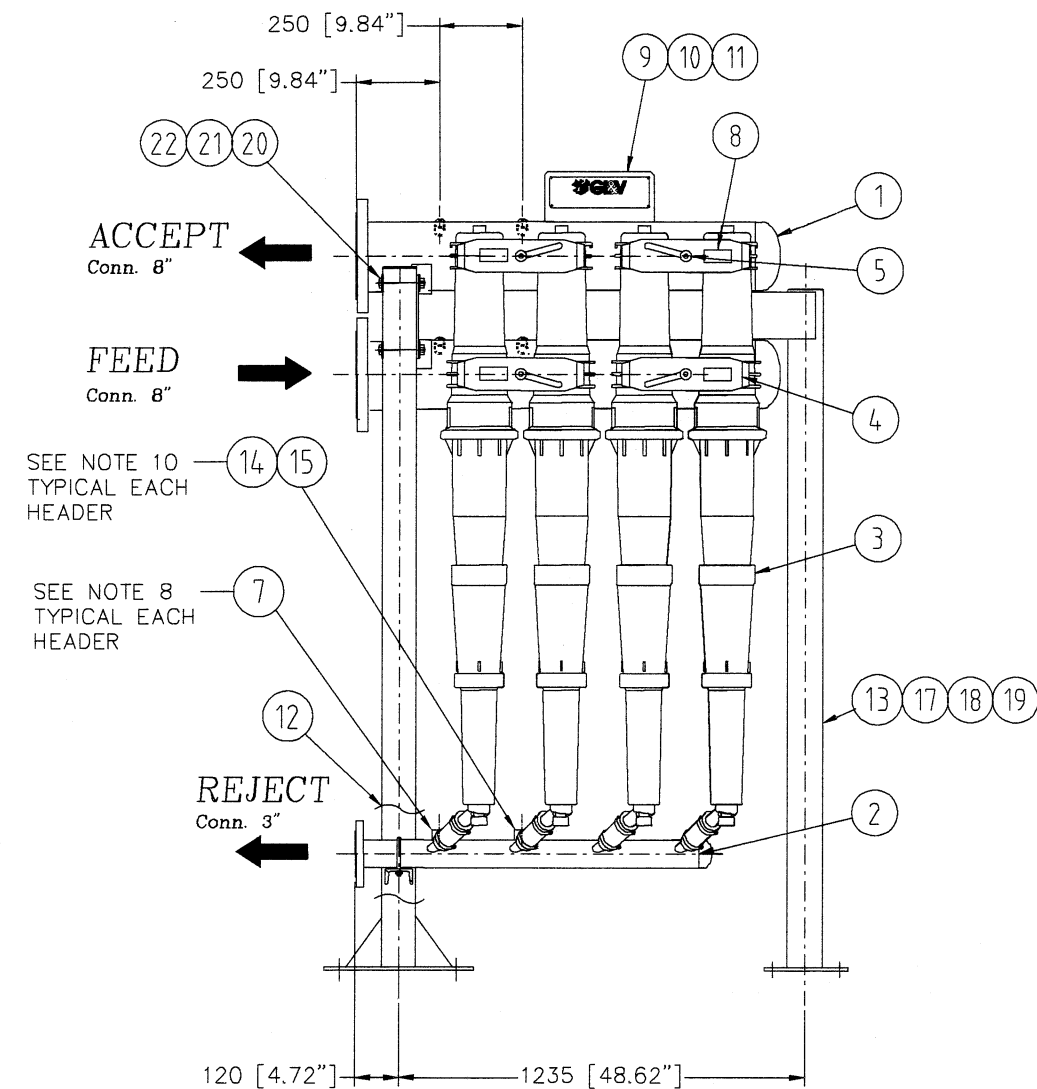


ITEM 16 REQUIRED
IF CLEANER IS
NOT USED

Cleaner   Blanked off
place

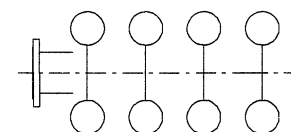

Rev.	Revision	Date	Rev/Mod	Approved
1	MADE CHANGES PER CUSTOMER MARKUP	06/09/04	AFB	—

SAFETY NOTE
PRESSURE PLATE MUST BE INSTALLED
AND SECURED BEFORE OPERATION OF
THIS UNIT.

- Flanges ref. to: 150 lb Vanstone
- Dimensions in mm (Inch).
- Weights in: kg/lb
- Surface treatment:
Mini glassball blasted
- Headers material:
SS 2343 (AISI 316L)
- Structures material
SS 2333 (AISI 304L)
- Except where indicated otherwise,
dimensional tolerance shall be
 $\pm 10\text{mm}$ ($\pm 3/8"$)
- Pneumatic pressure transmitter
conn. 1.035" I.D. Nipple
for PMC miniature
transmitter in Feed, Accept and Rejects.
Transmitter by Customer.
- 8 cleaners operating
0 cleaners blanked off
- 1" half coupling with plug for test
gauge on Feed, Accepts
and Rejects headers.
Test gauge by customer.

CERTIFIED CORRECT
CUSTOMER: MADISON PAPER IND
P.O. NO.: 4533604
SERIAL NO. EQUIPMENT NO. S.O. NO.
04H2639 NA00027776
DATE: 06/09/04 BY: A BLICHMANN

ITEM NUMBERS CORRESPOND TO PARTS
SPECIFICATION NO.: PS-NA00027776-404

MADISON PAPER IND
MADISON ME.

STAGE 2

GROUNDWOOD UNBLEACHED

04H2639 8 230 kg/104.3 lbs 445 kg/201.9 lbs

Order number Number of units Net weight Operating weight

Drawn AFB Scale NONE Size D Qty Ordered 1

Checked — Date — FILE NA00027776

Title CLEANPAC 700

SATELLITE BANK SB-8

SECONDARY REJECT CLEANER - 02E302



Customer P.O. No.
4533604

Drawing No.
NA00027776-404

REV.
1

6093 8409

This document and its contents are the property
of GLV USA, Inc. and must not be copied,
reproduced, transmitted or disclosed to any
party without the consent of GLV USA, Inc.
Unauthorized use is prohibited.