




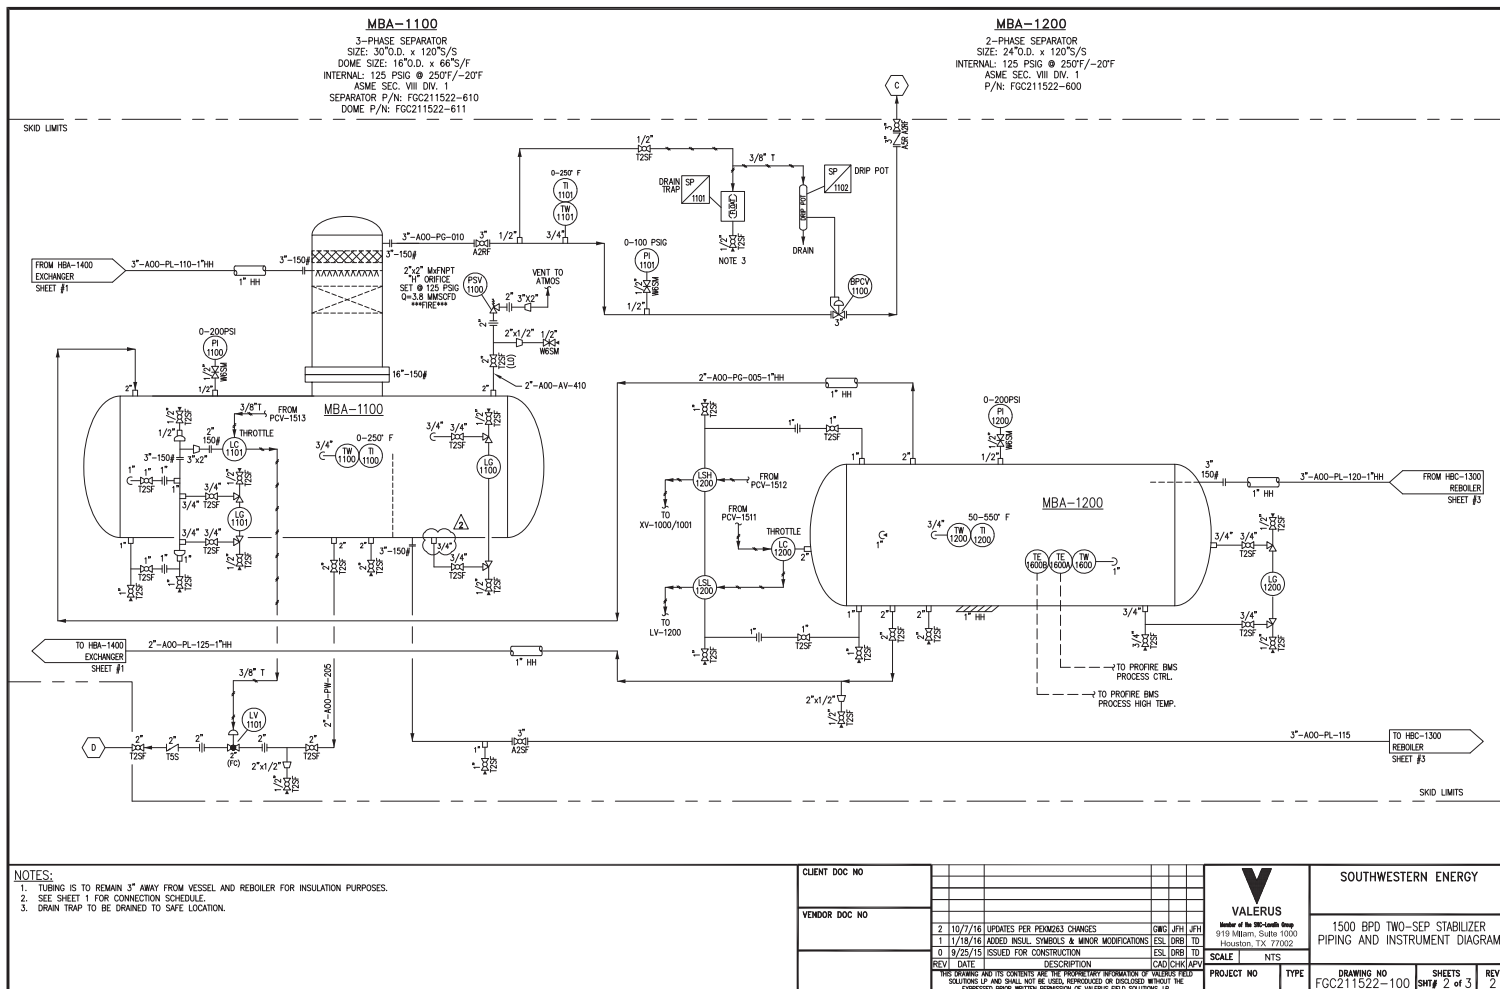

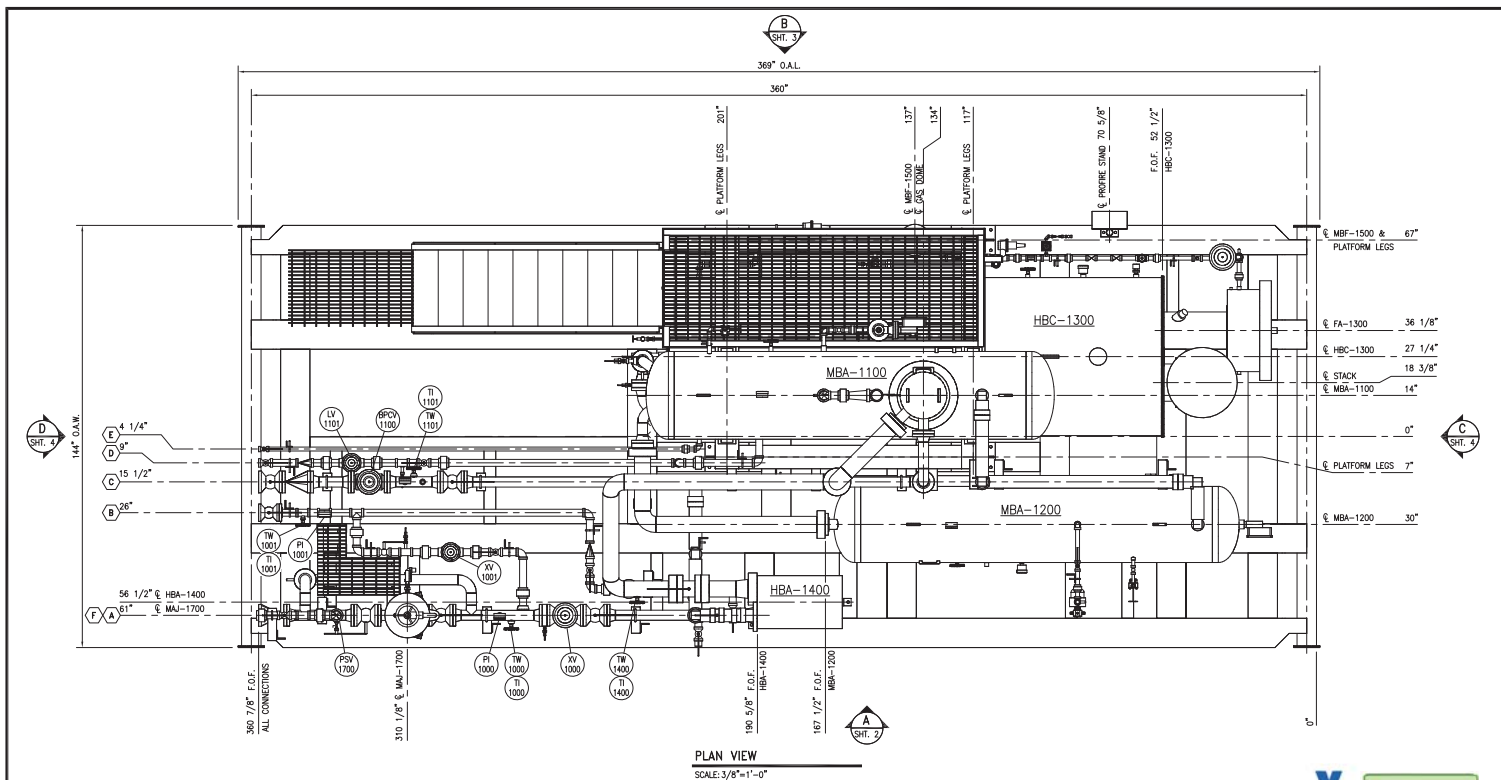



NOTES: 1. SEE SHEET 1 FOR CONNECTION SCHEDULE.	CLIENT DOC NO									 VALERUS Member of the HCL-Landco Group 9119 Kilburn, Suite 1000 Houston, TX 77002	SOUTHWESTERN ENERGY		
	VENDOR DOC NO		3	10/7/16	UPDATES PER PROMISED CHANGES	CWG	JFH	JFH	1500 BPD TWO-SEP STABILIZER				
			2	4/24/16	NO CHANGES THIS SHEET	CS	CON		GENERAL ARRANGEMENT				
			1	1/18/16	INCREASED SKID LENGTH & MOVED CONNECTIONS	ESL	DRB	TD	END VIEWS				
			0	9/25/15	ISSUED FOR CONSTRUCTION	ESL	DRB	TD	SCALE AS NOTED				
			REV	DATE	DESCRIPTION	CAD/CHIEF APP			PROJECT NO		TYPE		
			THIS DRAWING AND ITS CONTENTS ARE THE PROPRIETARY INFORMATION OF VALERUS FIELD SOLUTIONS LP AND SHALL NOT BE USED, REPRODUCED OR DISCLOSED WITHOUT THE EXPRESSED PRIOR WRITTEN PERMISSION OF VALERUS FIELD SOLUTIONS LP.								DRAWING NO	SHEETS	REV
											FGC211522-200	SHT# 4 of 5	3

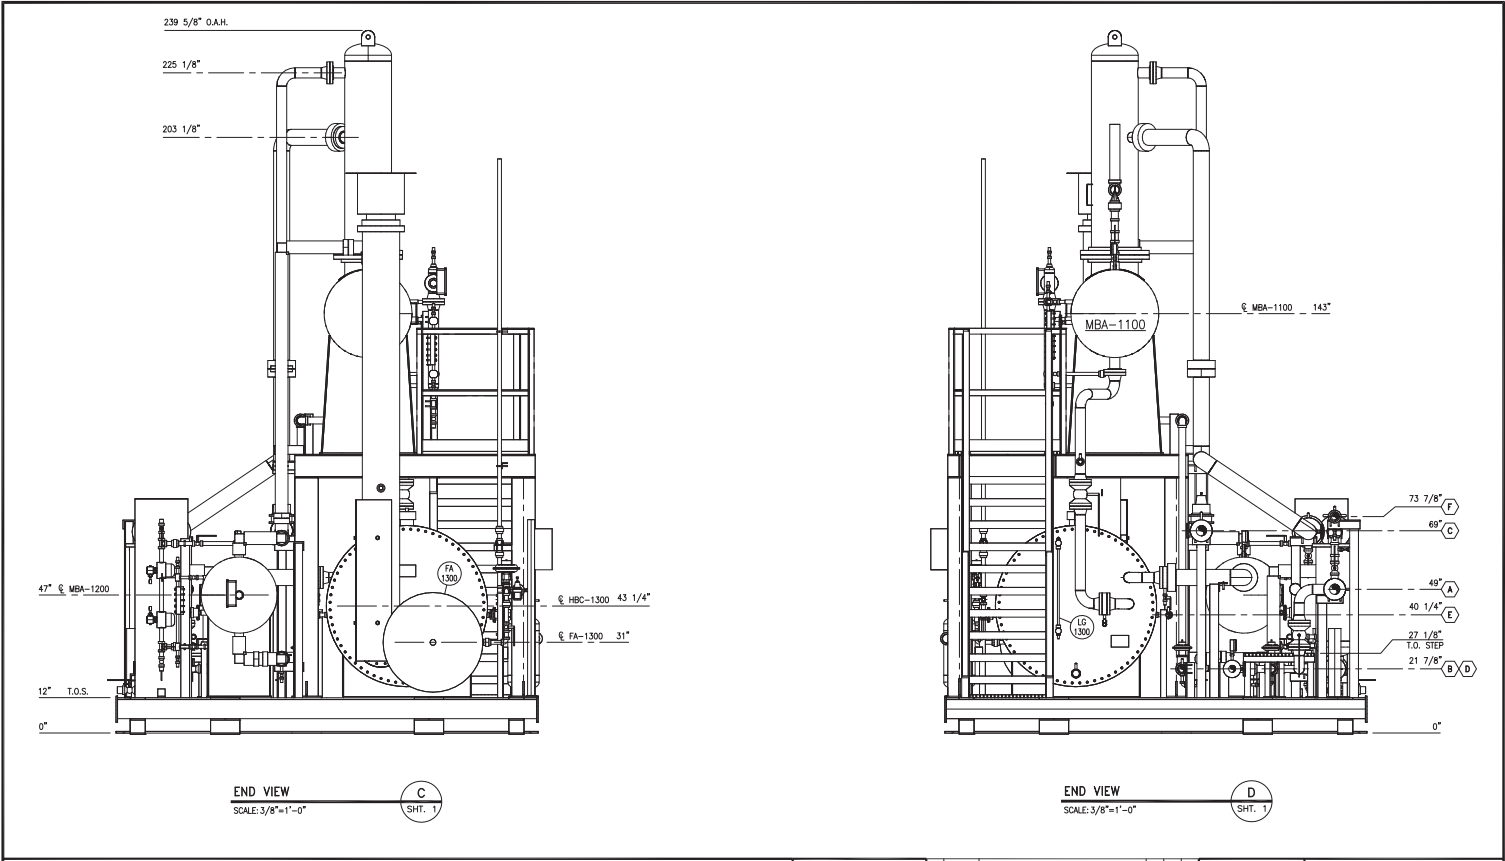

CLIENT DOC NO						 SOUTHWESTERN ENERGY					
VENDOR DOC NO						VALERUS					
3 10/7/16 UPDATES PER PERMITS CHANGES						1500 BPD TWO-STEP STABILIZER					
2 4/24/16 NO CHANGES THIS SHEET						GENERAL ARRANGEMENT					
REV DATE DESCRIPTION						PROJECT NO TYPE					
THIS DRAWING AND ITS CONTENTS ARE THE PROPRIETARY INFORMATION OF VALERUS INC. AND SHALL NOT BE USED, REPRODUCED OR DISCLOSED WITHOUT THE EXPRESS WRITTEN PERMISSION OF VALERUS INC. OR SOUTHWESTERN ENERGY.						DRAWING NO FCG211522-200					
						SHEETS 5 of 5					
						REV 3					