


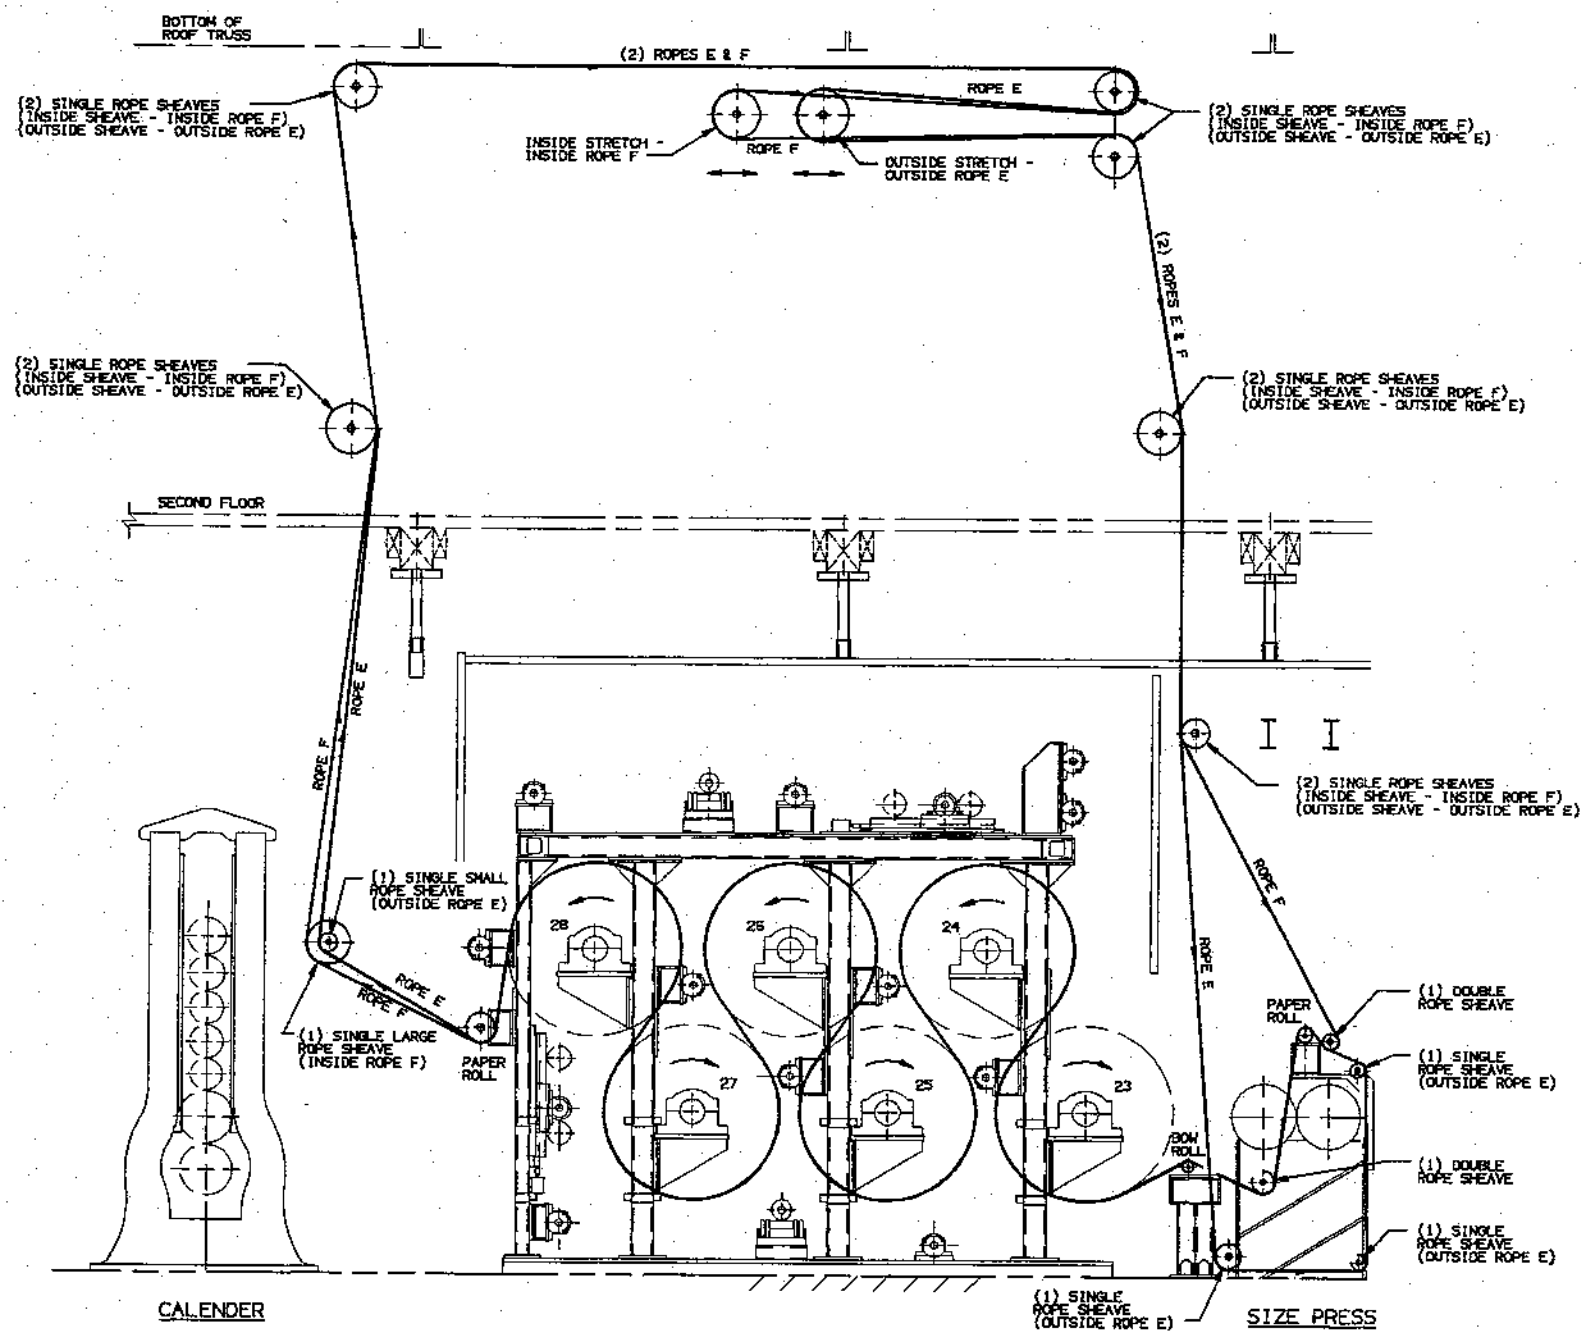

ROPE SYSTEM - THIRD DRYER SECTION TENDING SIDE ELEVATION

1/2" = 1'-0"

LEGEND

ROPE E - OUTSIDE ROPE
ROPE F - INSIDE ROPE

POTASH-DELMOLINO-DAVIS INC. Industrial Design Services			
Dallen, Mass.		01226	
RISING PAPER COMPANY HOUSATONIC, MA 01236			
NO. 1 P.M. DRYER SECTION	SCALE	DATE	MTK
MODIFICATIONS	NOTED	CHK'D BY	CFP
ROPE SYSTEM - THIRD DRYER SECTION TENDING SIDE ELEVATION			
DATE	CHG	BY	REV.
07-31-95	3	94-643-R3	

REV.	DESCRIPTION	DATE	BY
------	-------------	------	----