


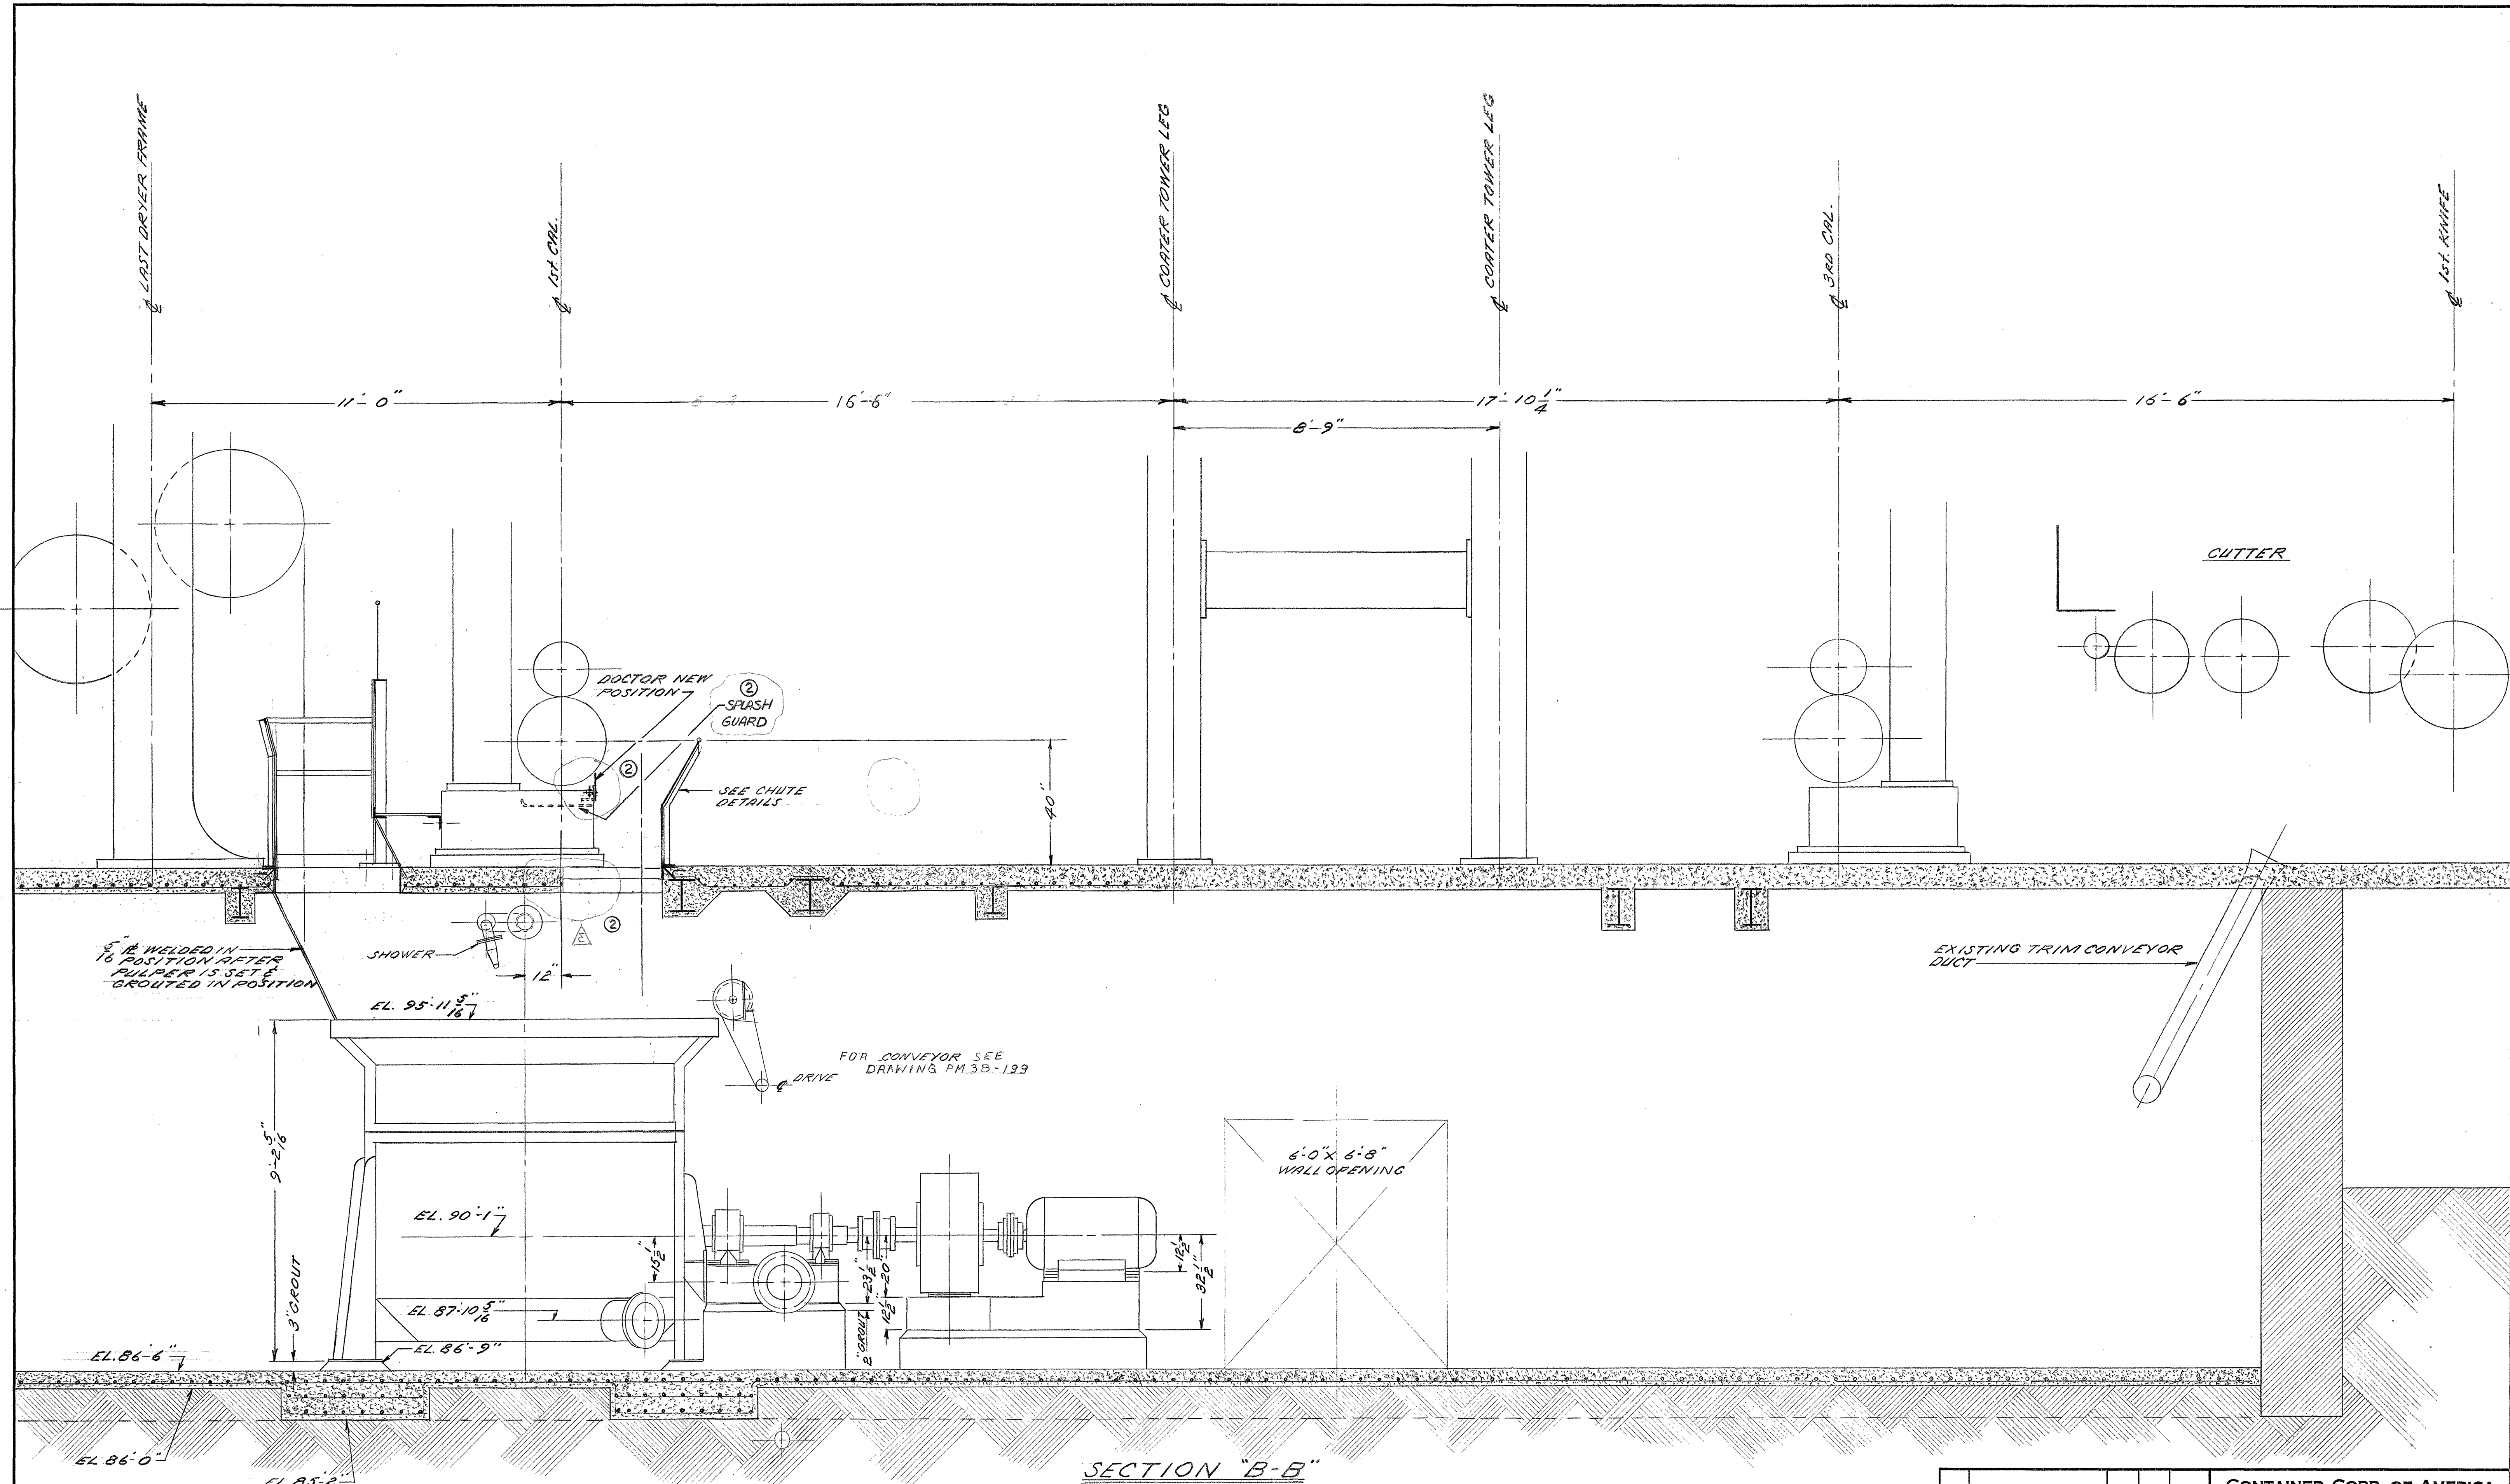

				CONTAINER CORP. OF AMERICA			
				ENGINEERING DEPT. PHILADELPHIA, PA.			
				PROJECT NO.			
				BROKE PULPER ARRG'T.			
				NO. 6 MACHINE			
				(SECTION)			
				DRAWN C.F.			
				SCALE 1"=10'			
				DATE 2/21/64			
				DRAWING NO.			
				PM 38-194			
				NO. REVISIONS			
				DRN. CHK. DATE			
				APPROVED			