


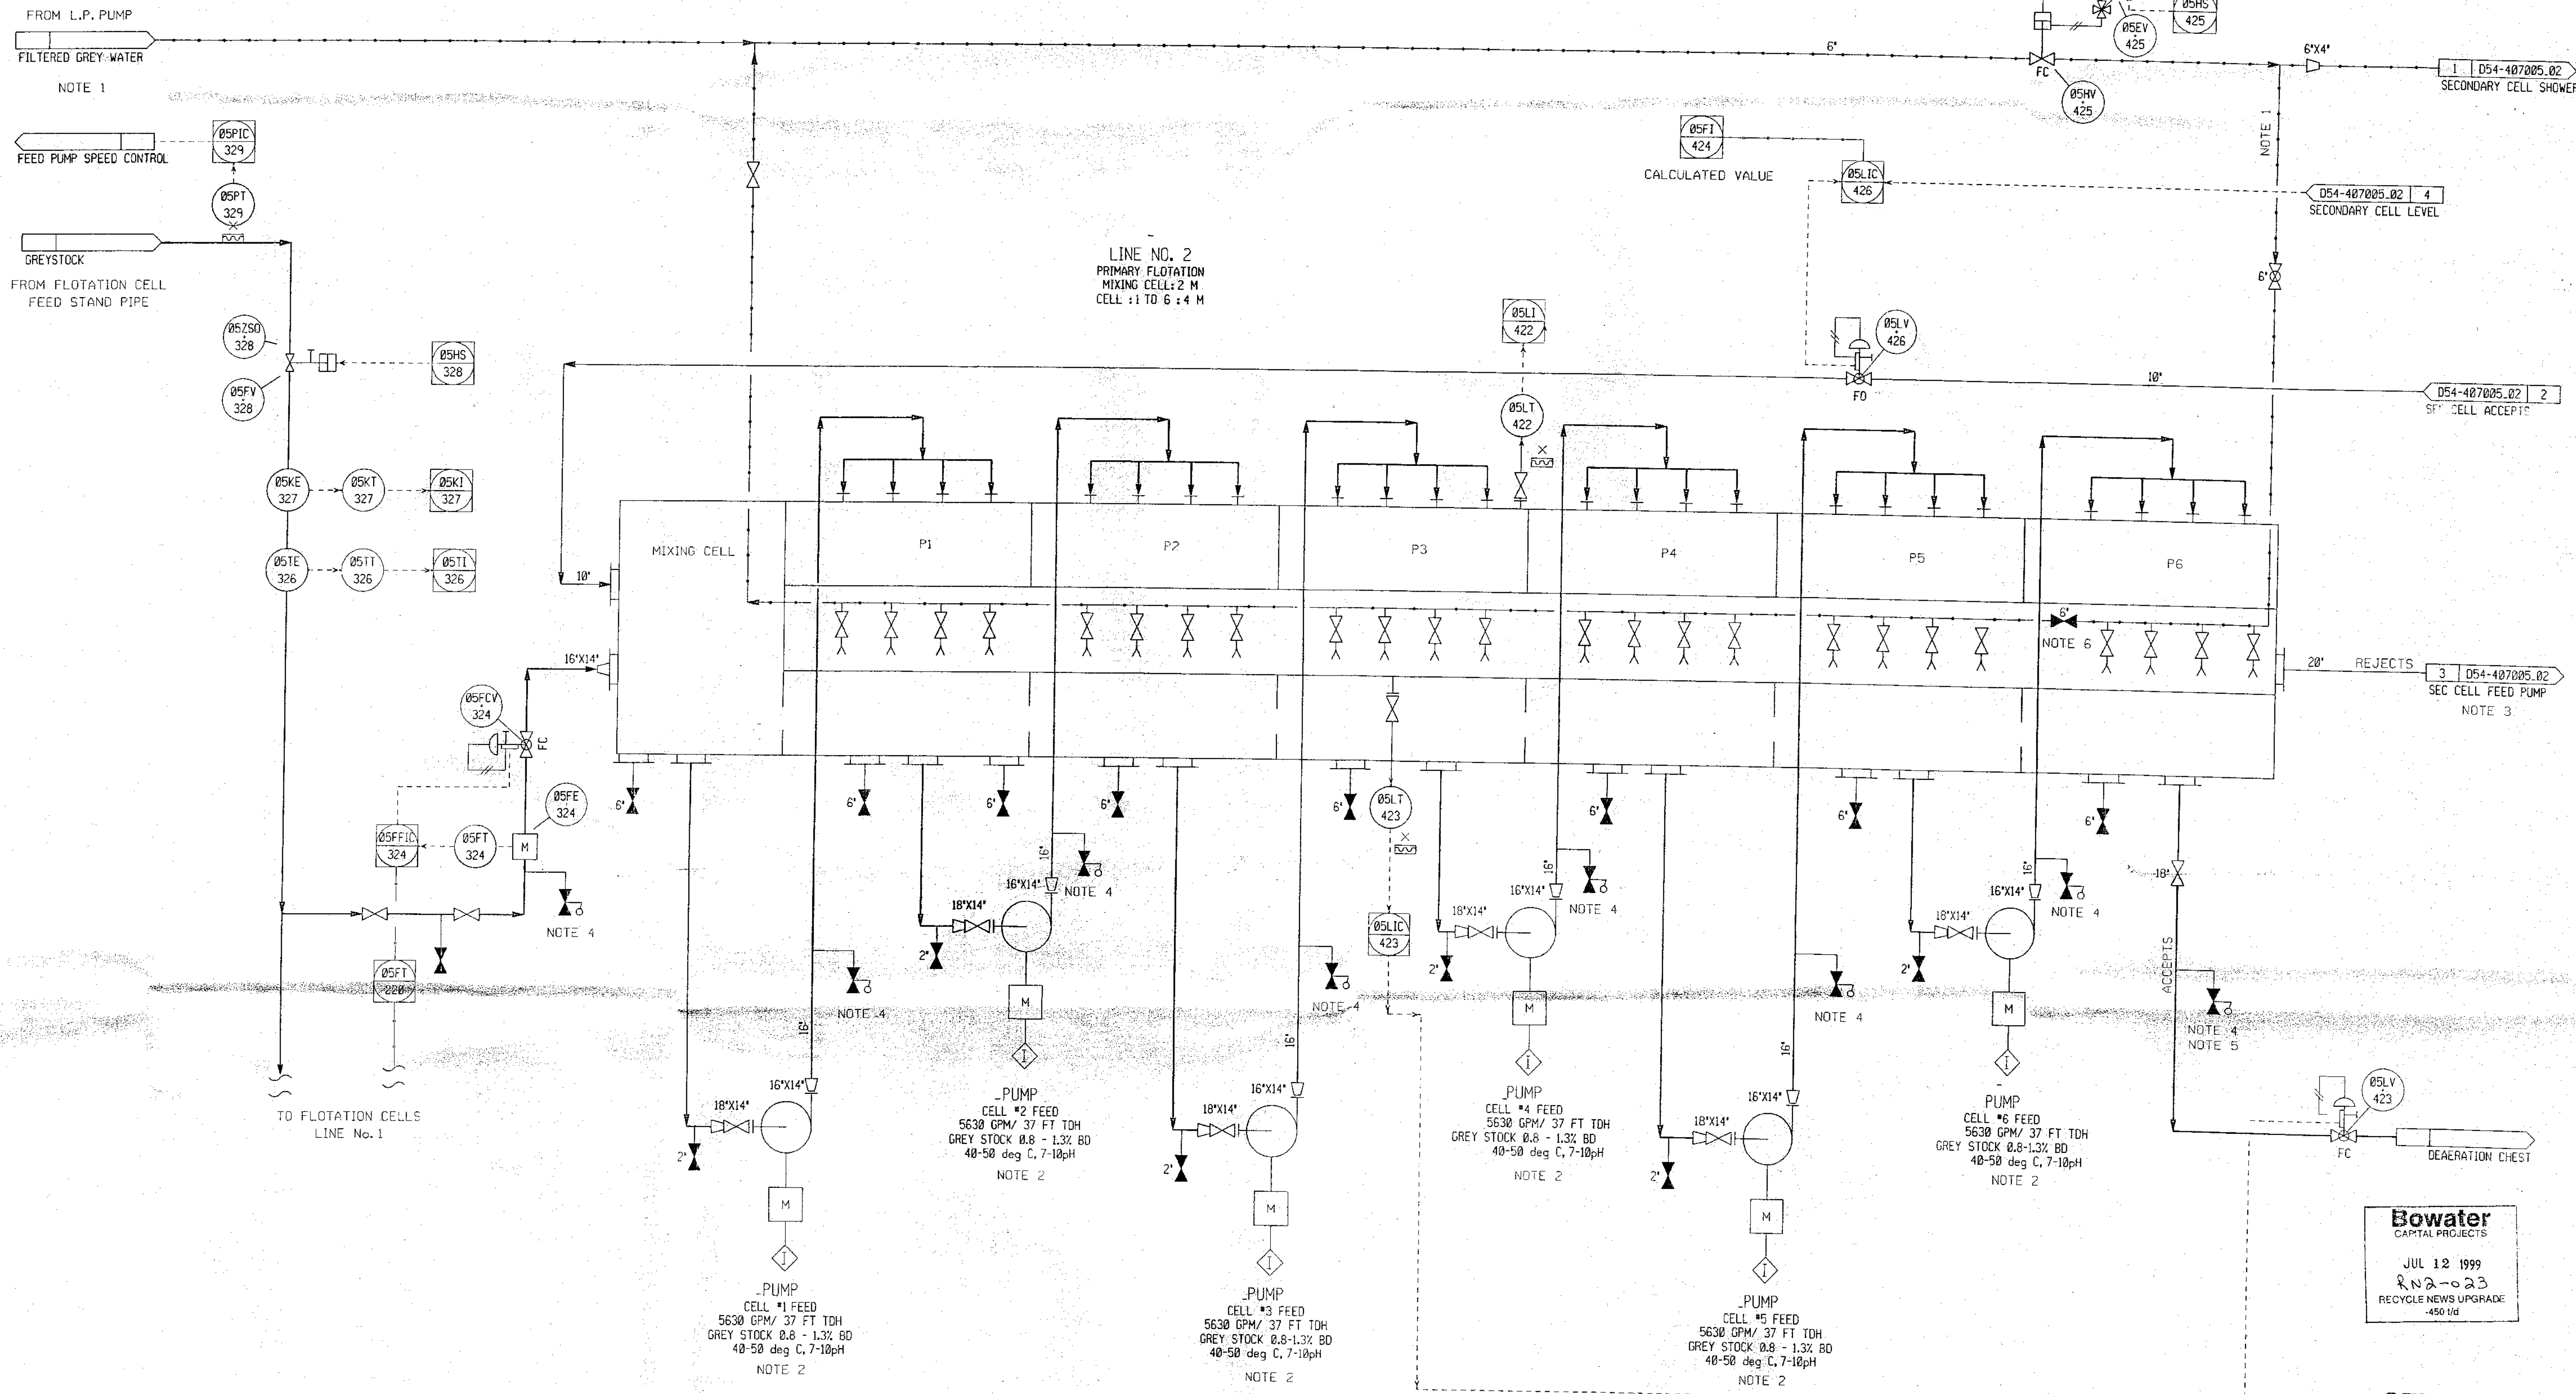

- NOTES: (FOR D54-407005 SH 1)
1. SHOWER WATER CONSUMPTION AT 45 PSI PRESSURE
 2. PRIMARY CELL PUMPS HAVE TO BE SIZED FOR 6% ENTRAINED AIR
 3. PIPING DESIGN SHOULD AVOID AIR POCKETS
 4. SAMPLE PORT SHOWN. ALSO REQUIRED WILL BE A PRESSURE READING TO VERIFY PUMP OPERATION AT START UP. PRESSURE GAUGE IS NOT USED DURING NORMAL OPERATION
 5. SAMPLE VALVE TO BE INSTALLED IN LOCATION WITH SUFFICIENT PRESSURE (BASEMENT) AND EASILY ACCESSIBLE
 6. SHOWER FLOW AT P6 IS HIGHER THAN OTHER CELLS SUPPLY WILL SPLIT AS SHOWN

GROUP START

BOWATER
THUNDERBAY, ONTARIO
DEINK EXPANSION PROJECT
VOITH JOB NO. 47483
CUSTOMER P.O. NO. ****
CUSTOMER EQUIP. ****

PLEASE RETURN
L. A. FILE
NO 05101

Bowater
CAPITAL PROJECTS
JUL 12 1999
R2-023
RECYCLE NEWS UPGRADE
-450 l/d

CERTIFIED
JUL 08 1999
VOITH SULZER

REVISIONS		PROJECT NO.	
REV.	DATE	BY	CHK.
DESCRIPTION		SHEET: 1 of 3	
THE DATA CONTAINED HEREIN IS PROPRIETARY AND CONFIDENTIAL. REPRODUCTION, PUBLICATION OR DISTRIBUTION OF ANY PART HEREIN WITHOUT THE WRITTEN CONSENT OF VOITH SULZER PAPER TECHNOLOGY NORTH AMERICA INC. IS PROHIBITED. THIS DATA IS THE PROPERTY OF VOITH SULZER PAPER TECHNOLOGY NORTH AMERICA INC. AND ITS POSSESSION CONFERS NO LICENSE TO USE OR TO DISCLOSE IT TO OTHERS FOR ANY PURPOSE WHATSOEVER. ALL RIGHTS RESERVED.		JOB NO.: 47483	
VOITH SULZER PAPER TECHNOLOGY NORTH AMERICA INC. APPLETON WI 54911		D54-407005	

DATE/TIME: 09-APR-1999 10:55:55
FILE: D54-407005.DWG