


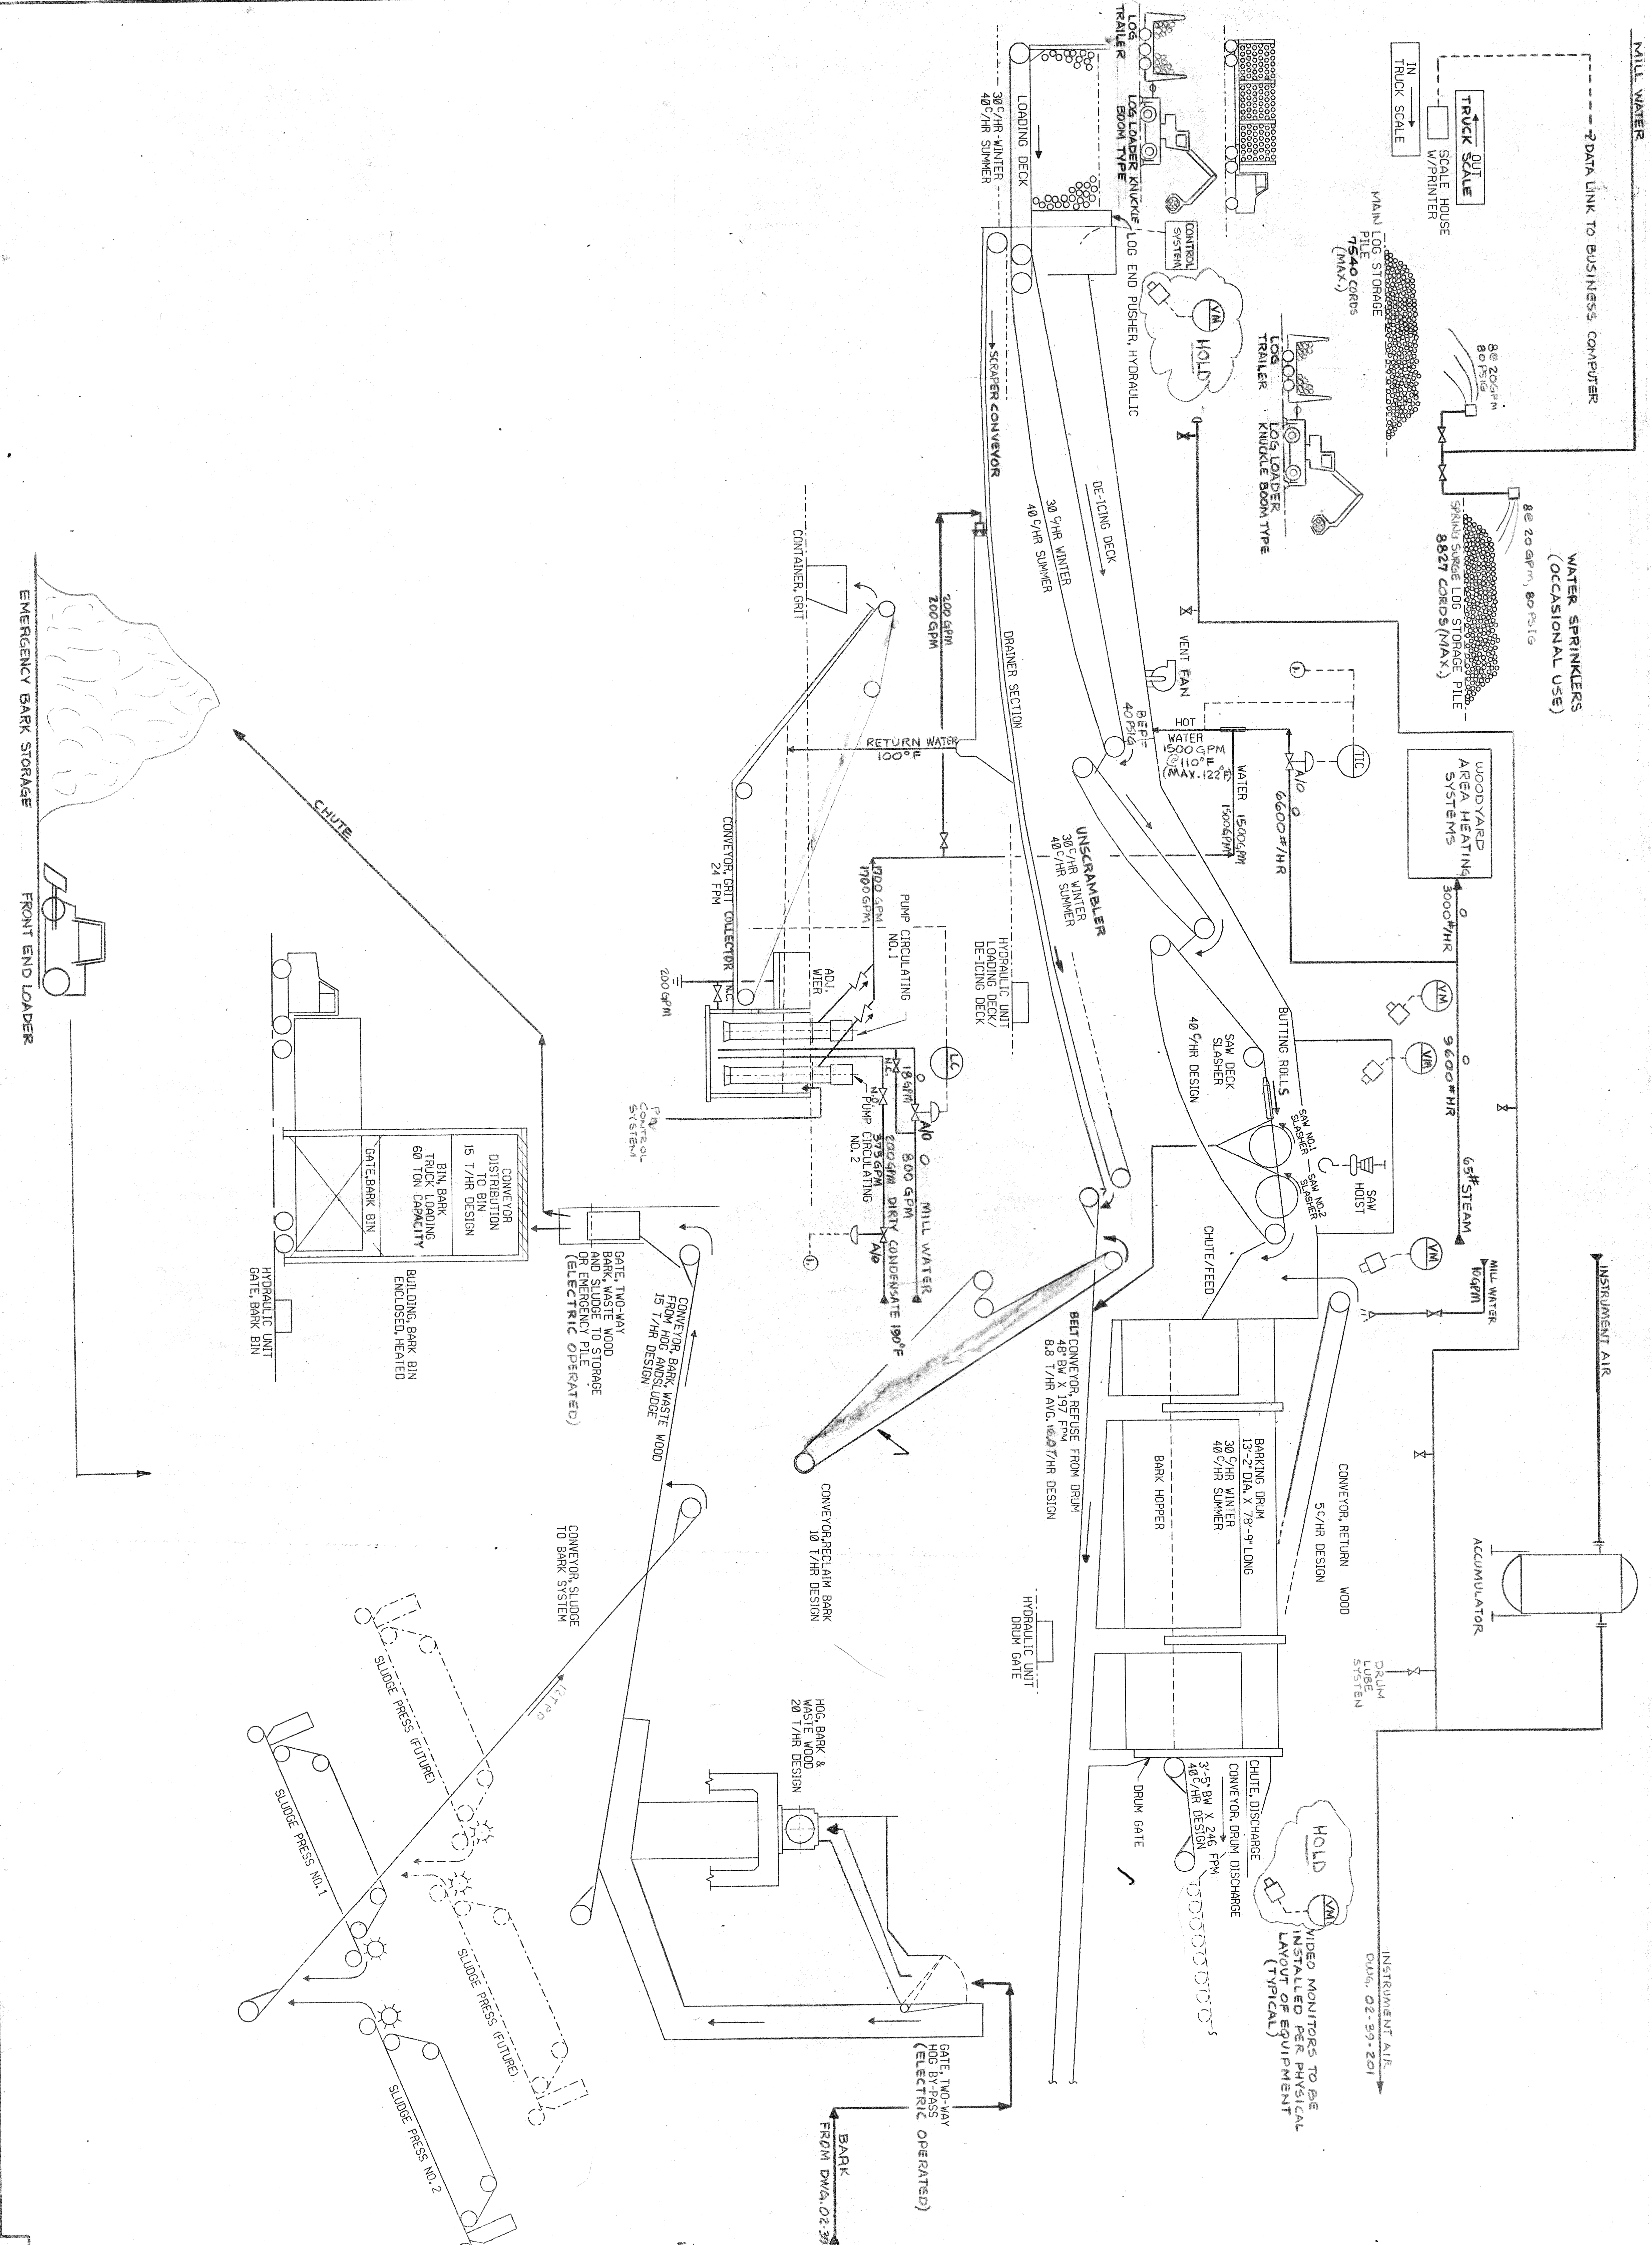

NOTES
1. ALL EQUIPMENT IS INTERLOCKED
TO BE STARTED IN SEQUENCE,
AND SHUTDOWN IN SEQUENCE.

RELEASED FOR DESIGN	
ISSUE NO.	DATE
1	8-11-86
2	
3	
LAKE SUPERIOR PAPER INDUSTRIES
DULUTH, MINNESOTA
WOODYARD
FLOWSHEET
02-39-200

NO.	REVISIONS	MADE	CHKD.	DATE	NO.	REVISIONS	MADE	CHKD.	DATE
1					2				
3					4				
5					6				
