
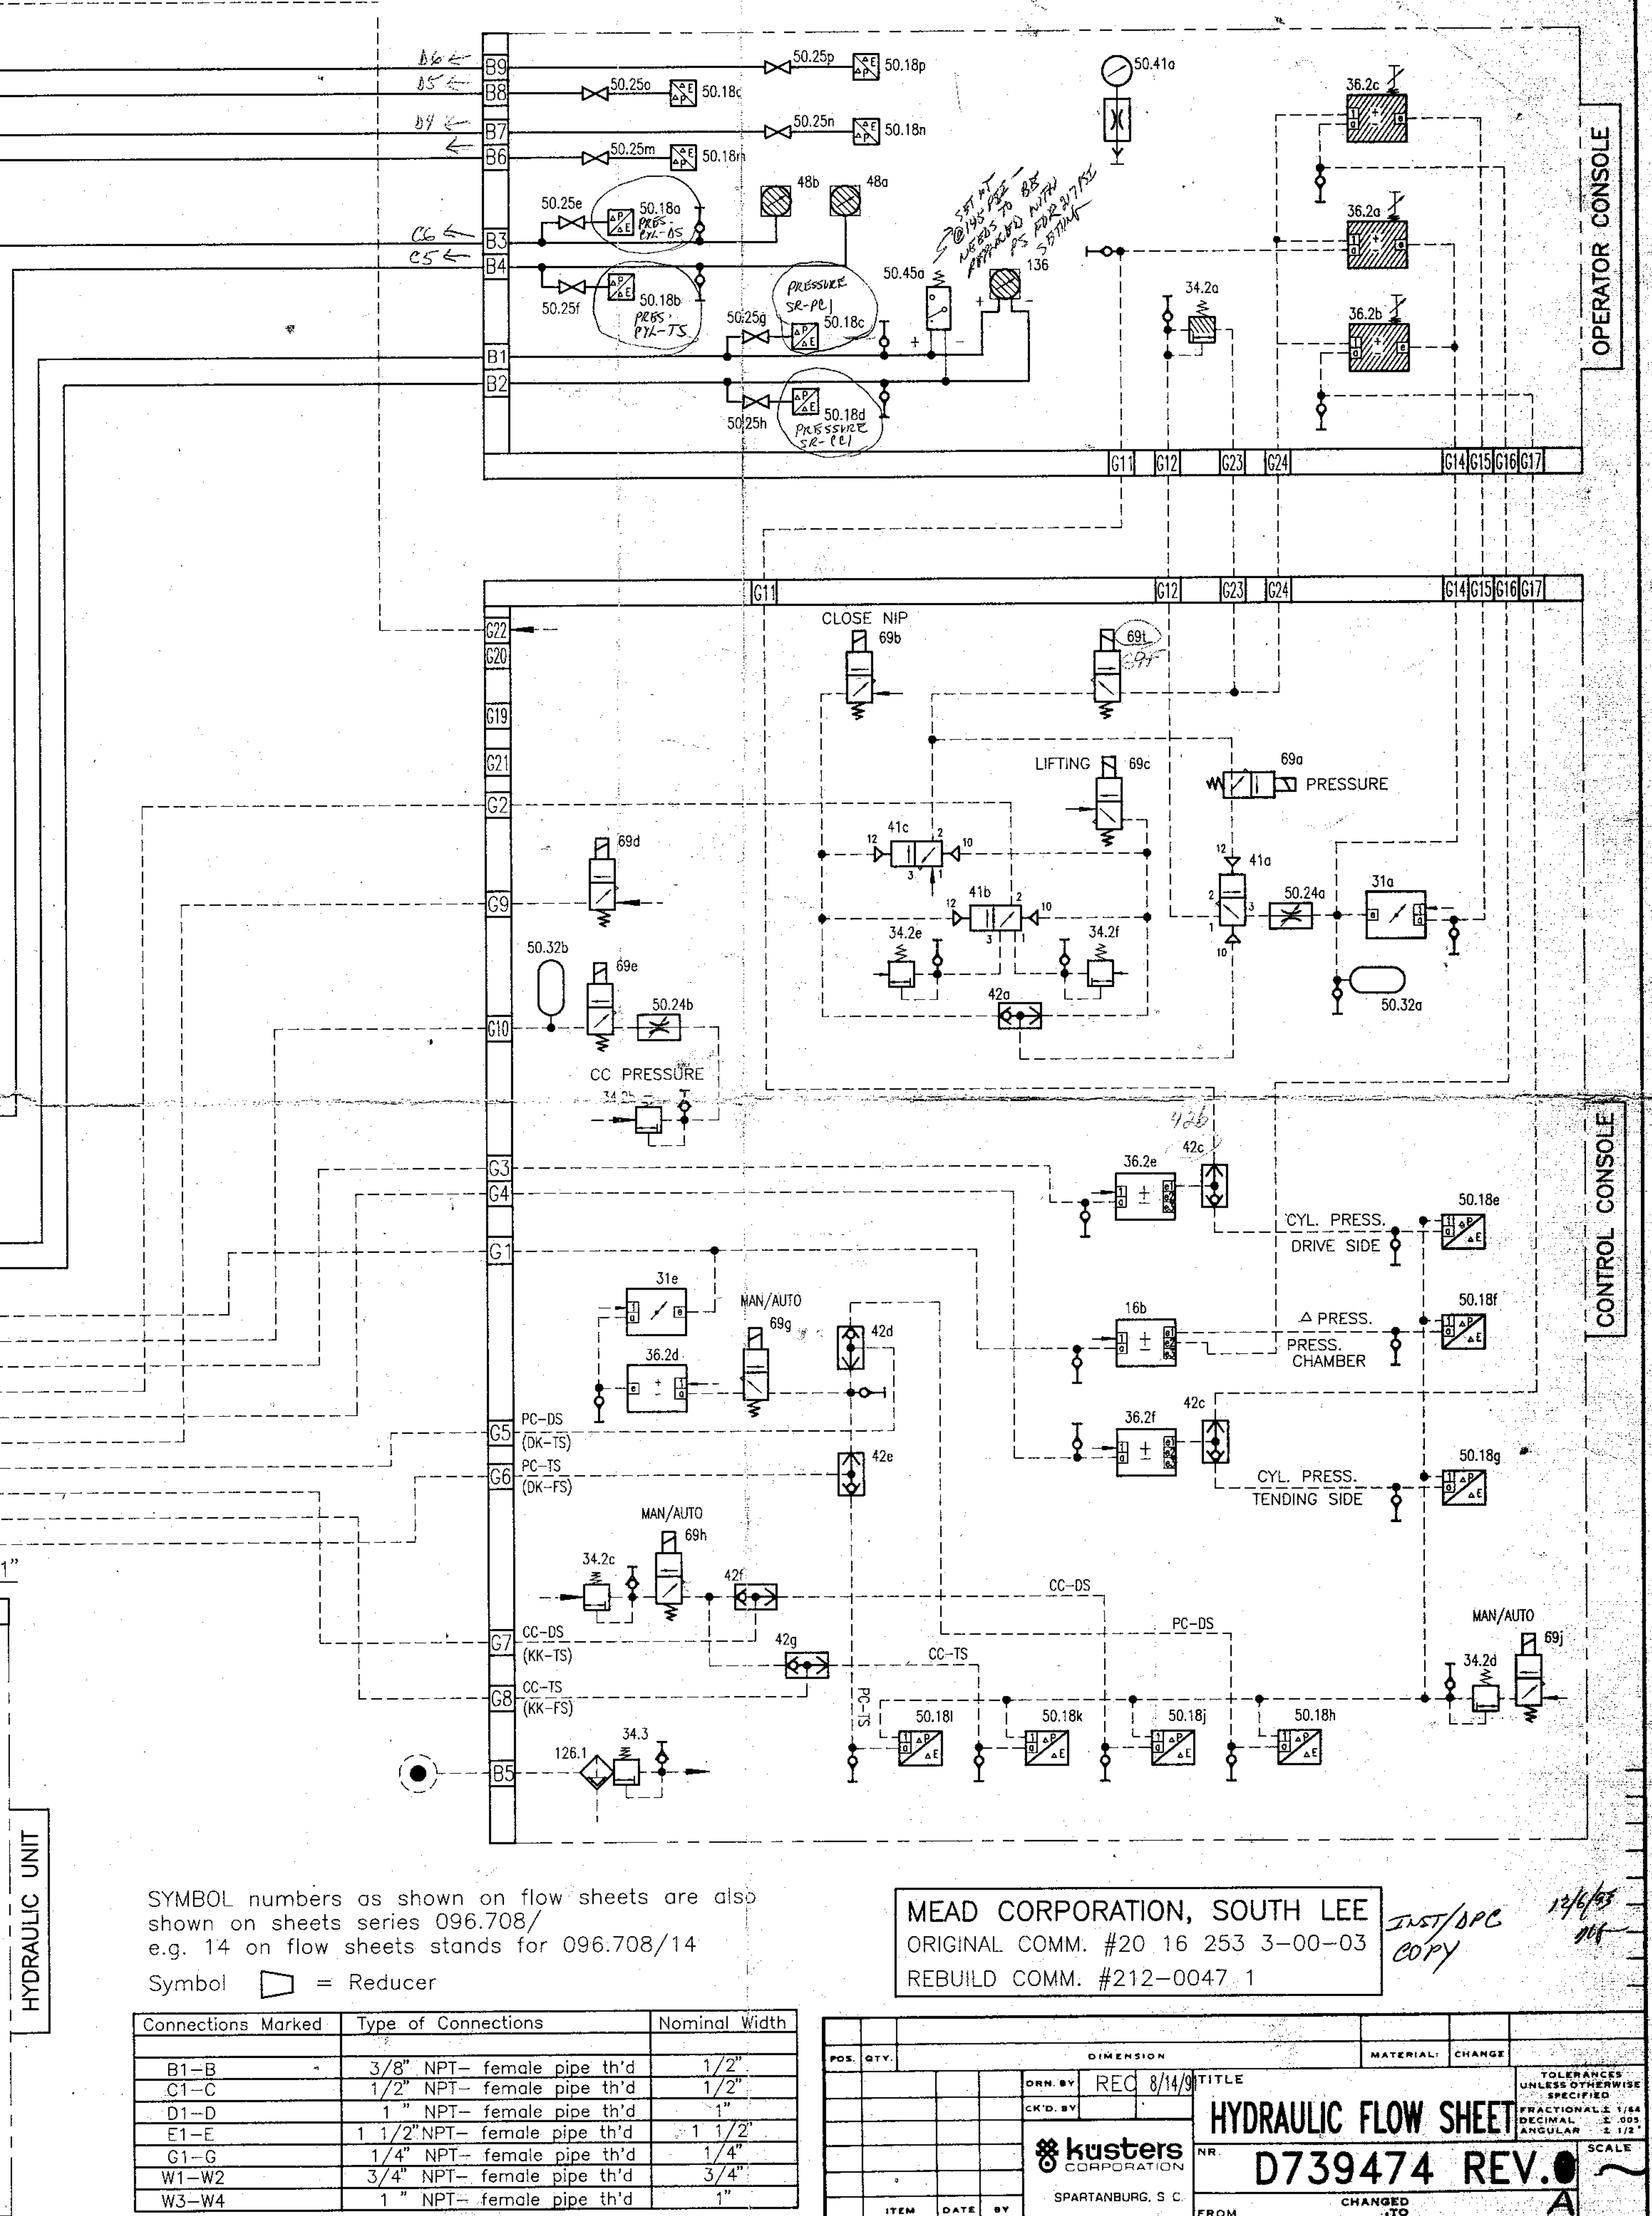


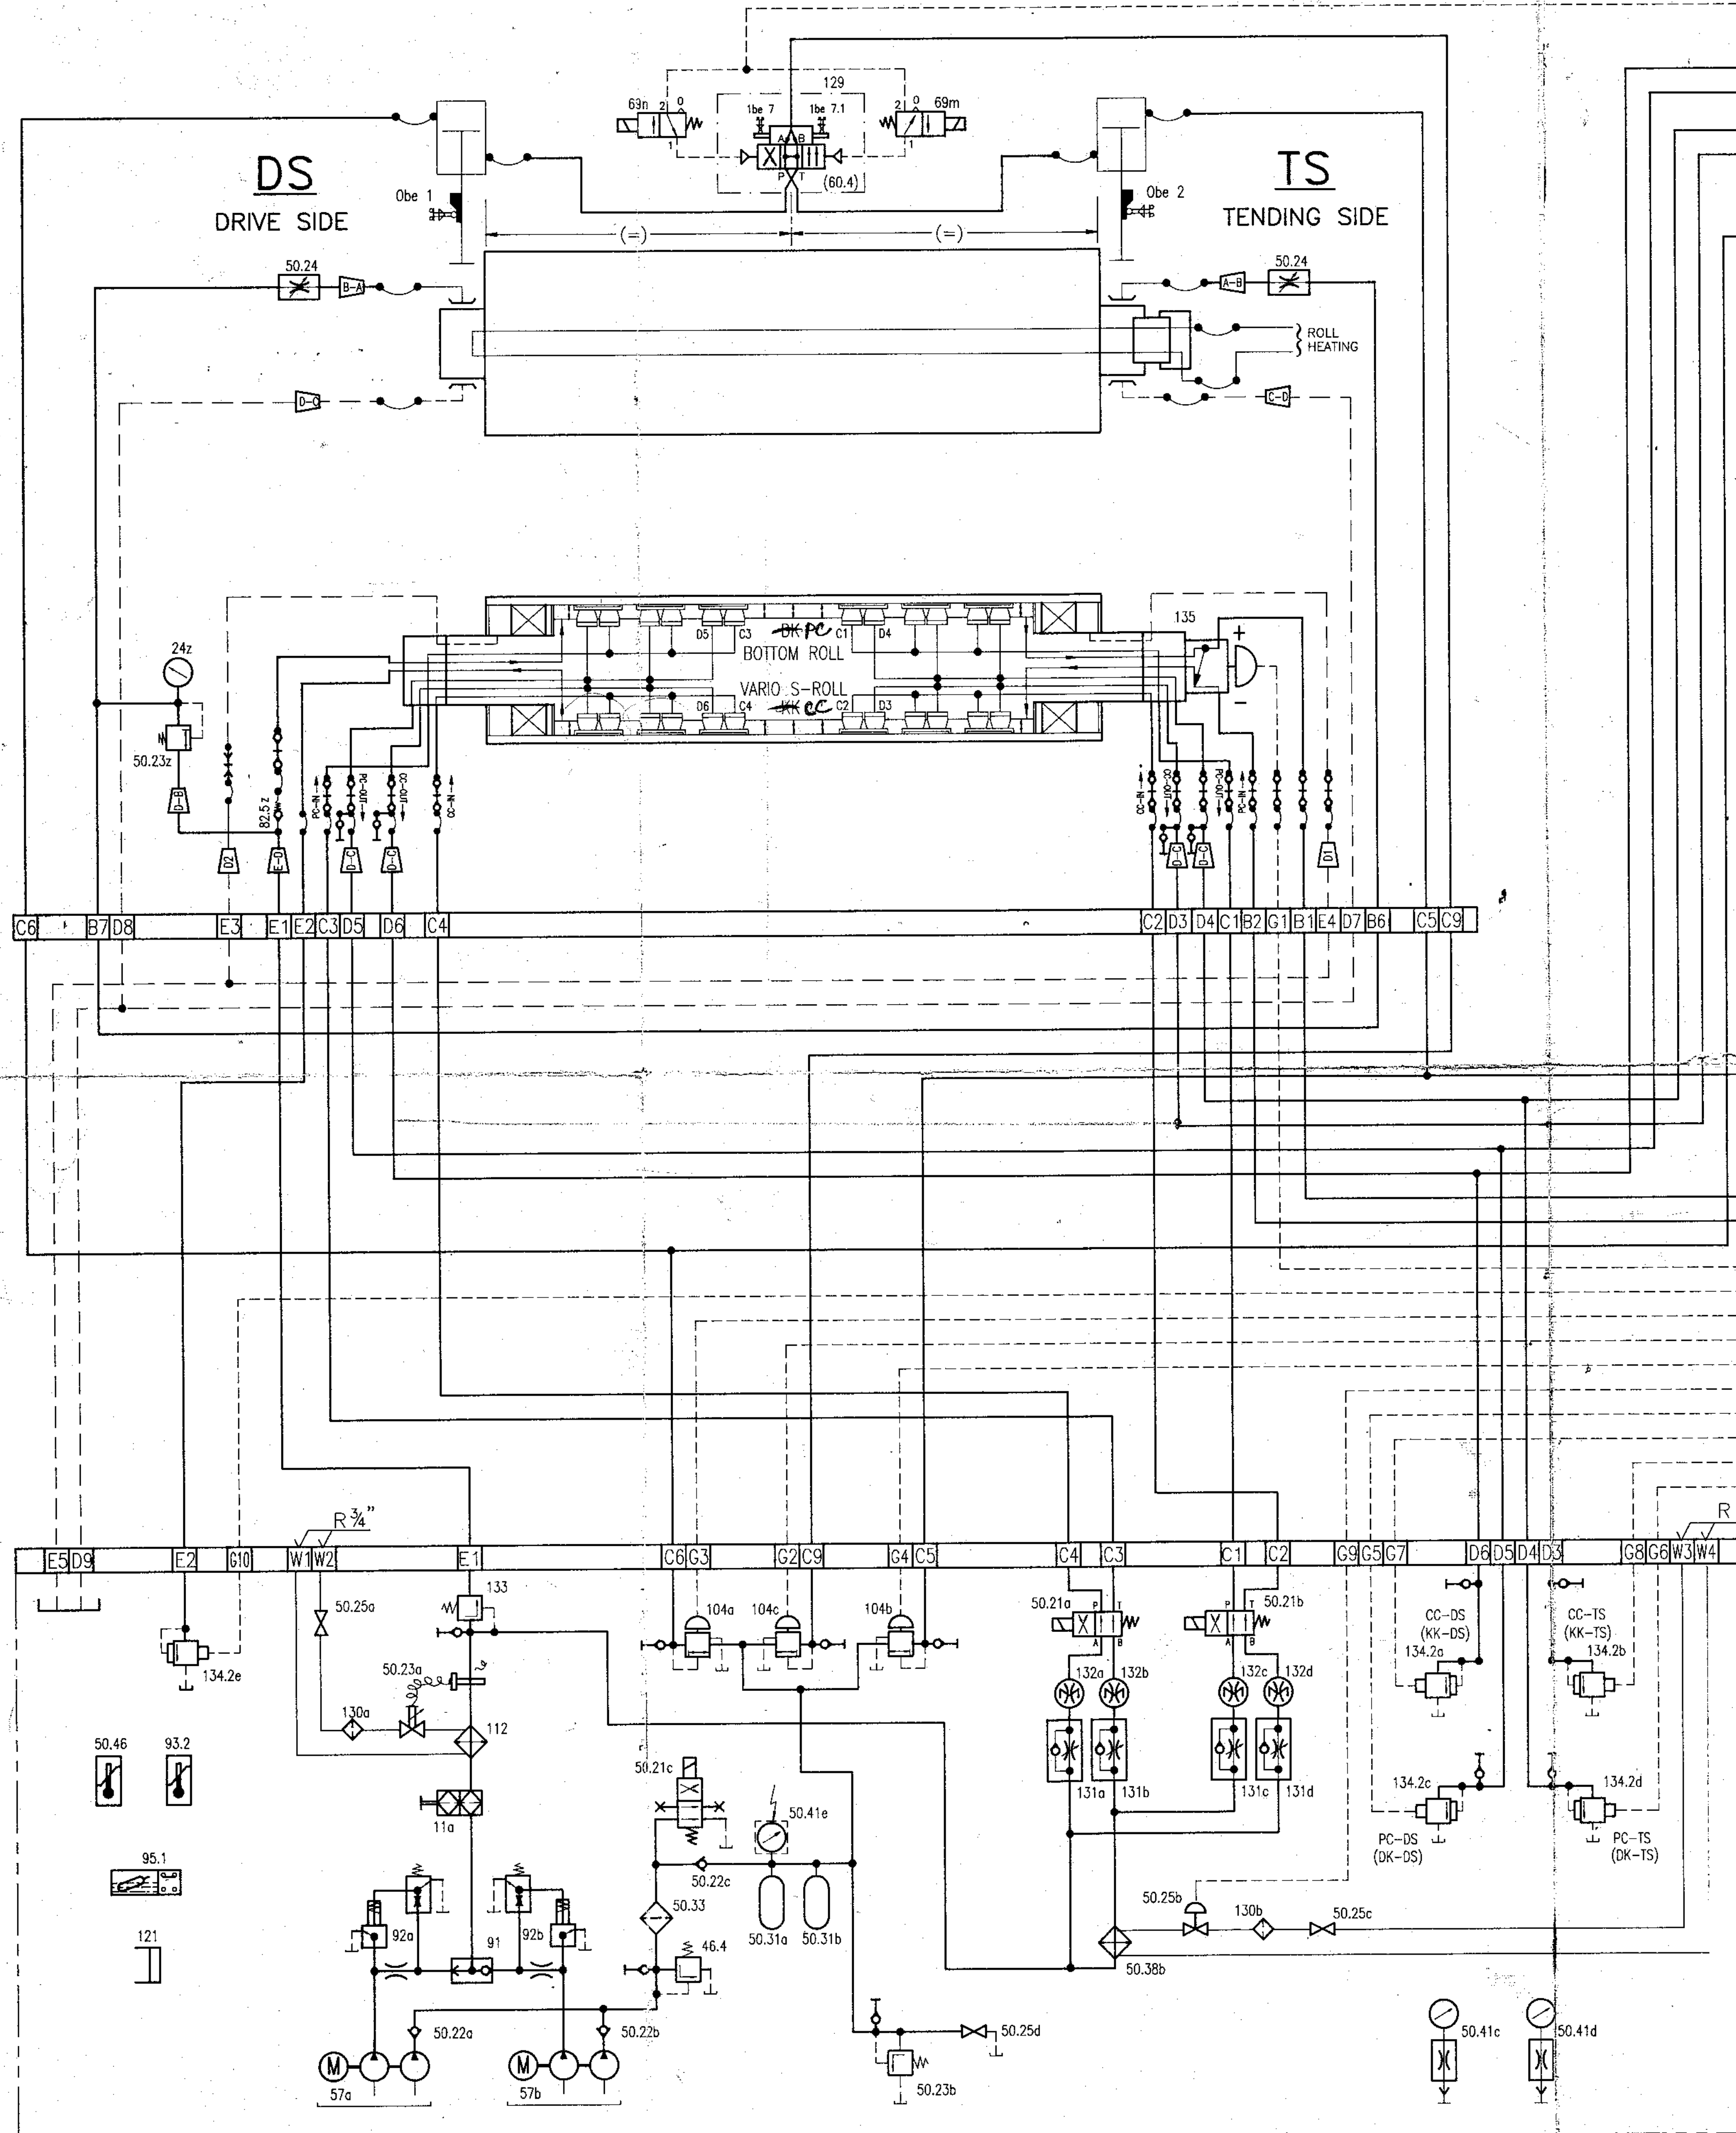

SYMBOL numbers as shown on flow sheets are also shown on sheets series 096.708/
e.g. 14 on flow sheets stands for 096.708/14
Symbol  = Reducer

Connections Marked	Type of Connections	Nominal Width
B1-B	3/8" NPT- female pipe th'd	1/2"
C1-C	1/2" NPT- female pipe th'd	1/2"
D1-D	1" NPT- female pipe th'd	1"
E1-E	1 1/2" NPT- female pipe th'd	1 1/2"
G1-G	1/4" NPT- female pipe th'd	1/4"
W1-W2	3/4" NPT- female pipe th'd	3/4"
W3-W4	1" NPT- female pipe th'd	1"

MEAD CORPORATION, SOUTH LEE
ORIGINAL COMM. #20 16 253 3-00-03
REBUILD COMM. #212-0047 1

INST/APC
COPY

12/6/83

POS.	QTY.	DIMENSION	TITLE	MATERIAL	CHANGE	TO
		DRN. BY	REC 8/14/83			
		CHD. BY				
kusters CORPORATION			HYDRAULIC FLOW SHEET			
SPARTANBURG, S. C.			NR D739474 REV. 1			
ITEM	DATE	BY	FROM			